


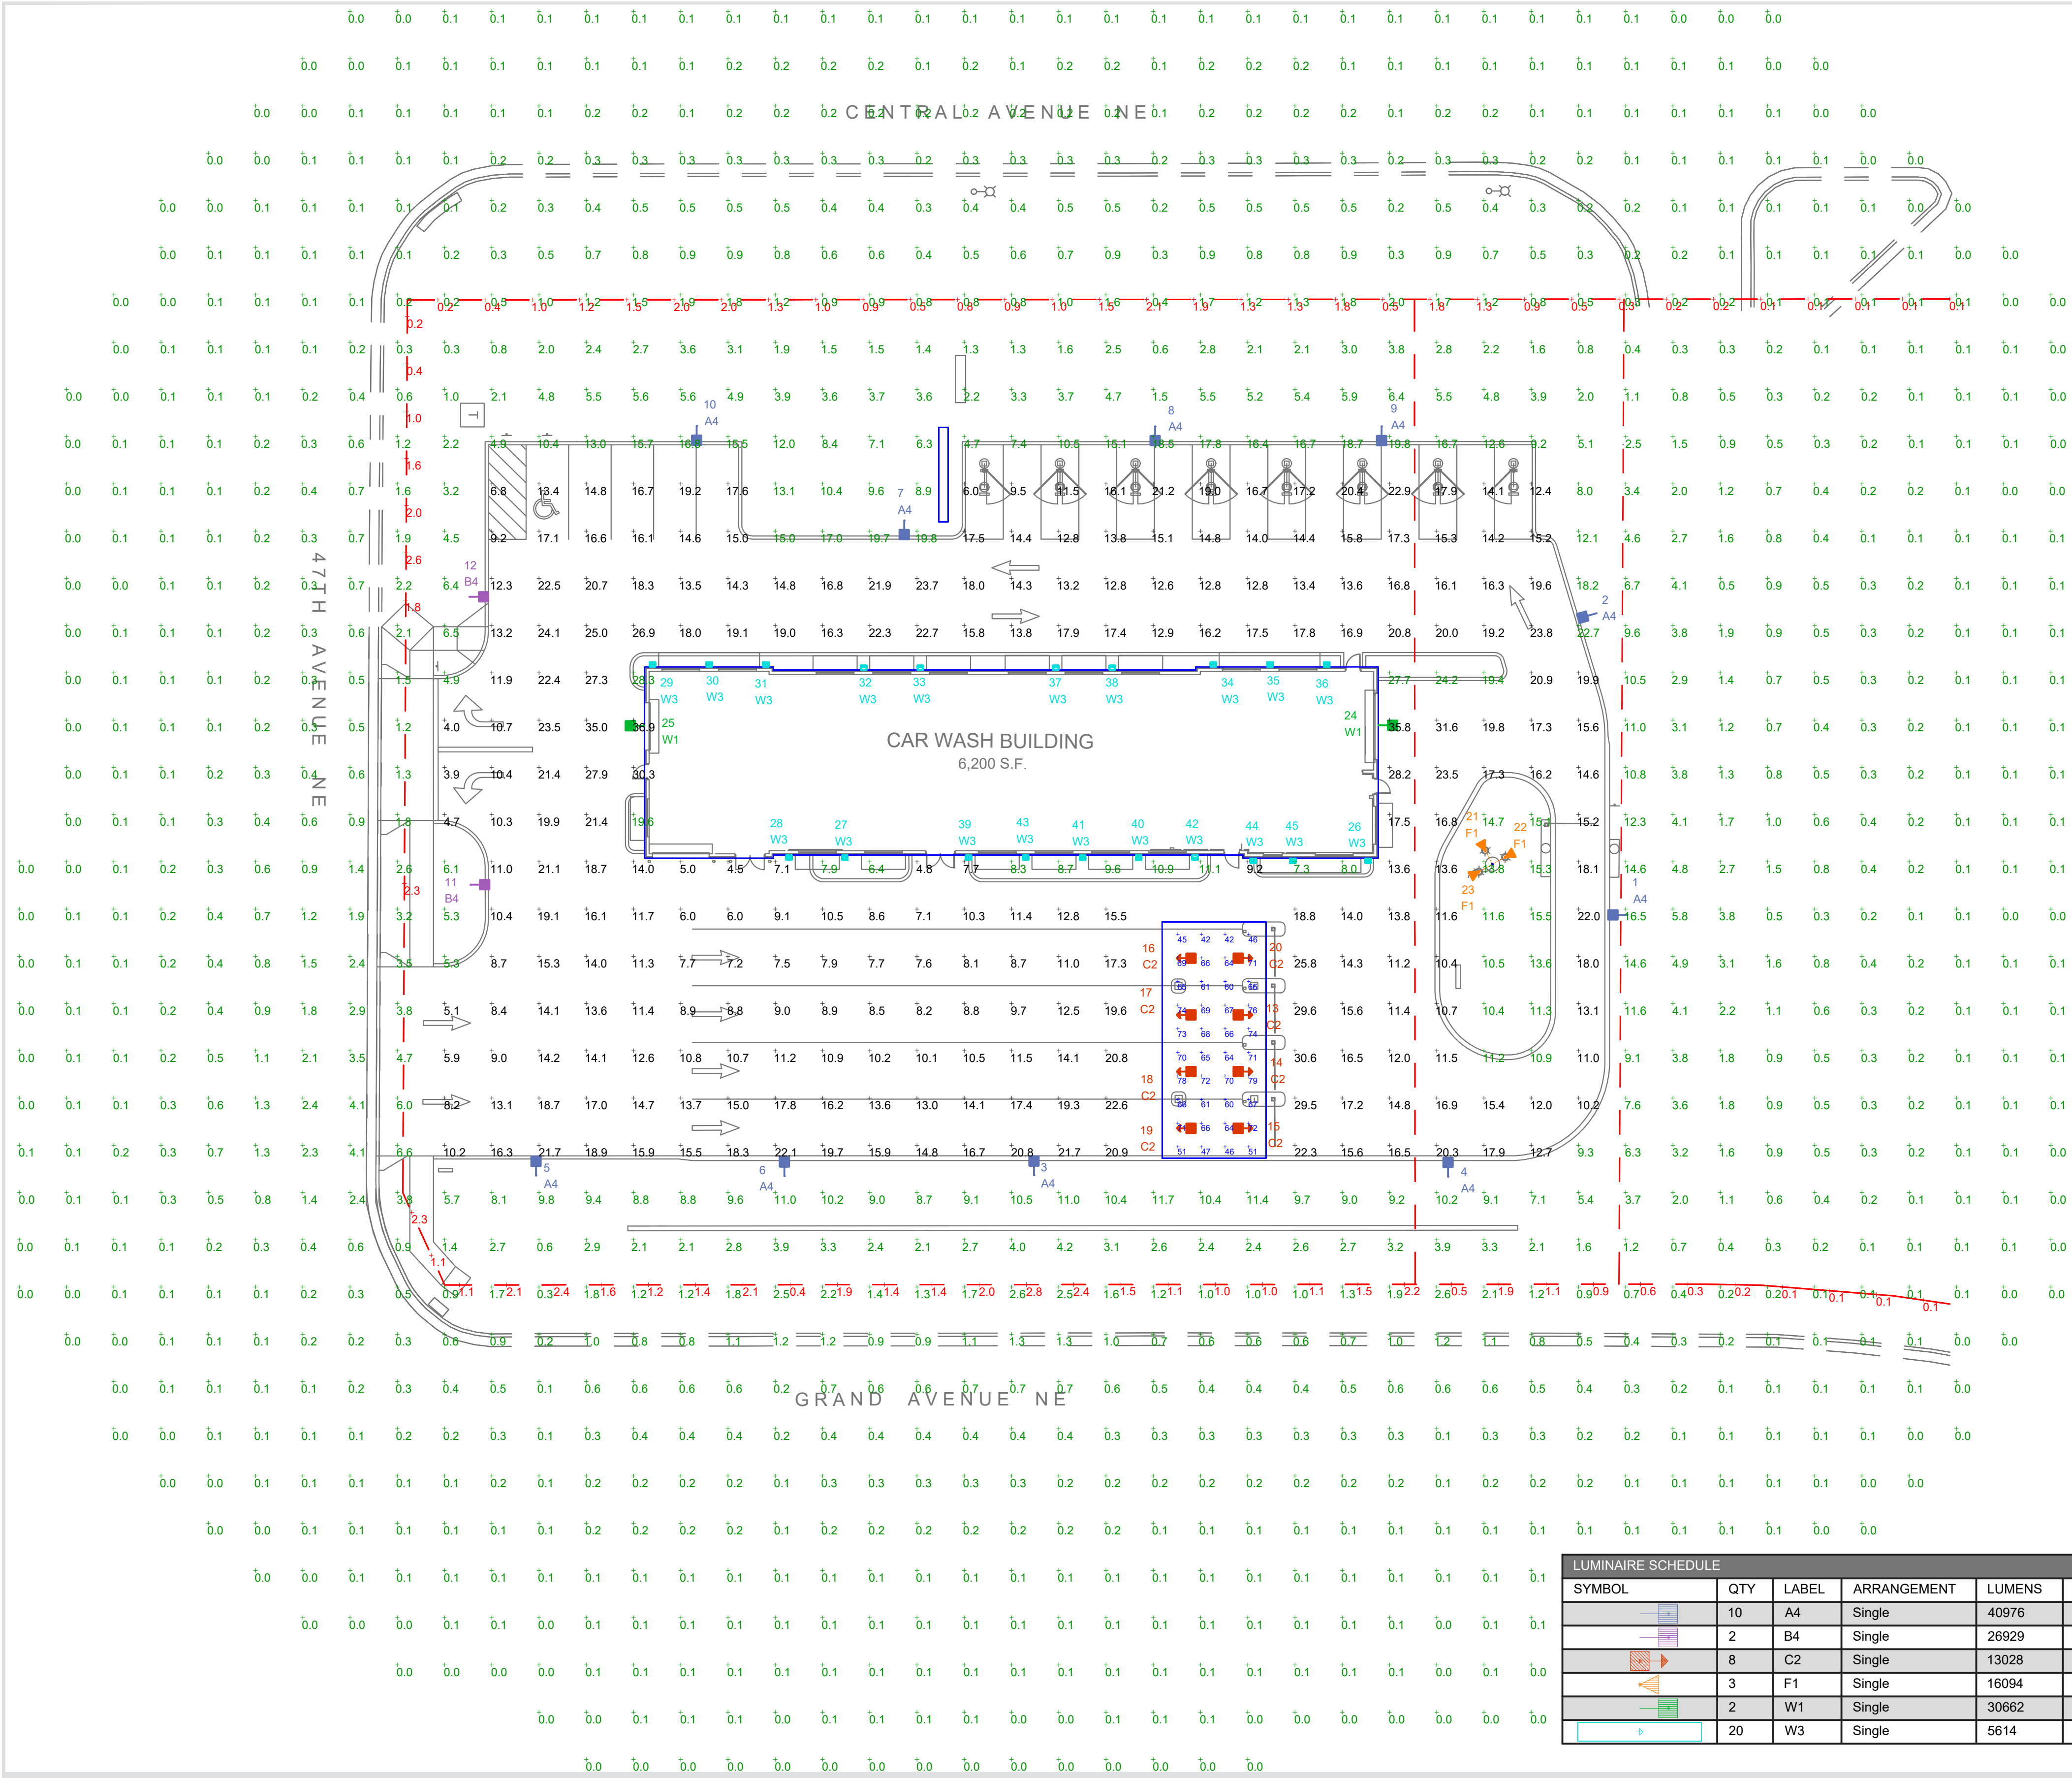

THIS SITE IS LOCATED IN A REGION WHERE LIGHTING IS REGULATED BY LOCAL ORDINANCES

NOTE:
- AREA LIGHTS ON NEW 20 FT. POLES MOUNTED ON 2 FT. CONCRETE BASES
- FOOTCANDLE LEVELS CALCULATED AT GRADE USING INITIAL LUMEN VALUES UNLESS NOTED OTHERWISE.

LUMINAIRE LOCATION SUMMARY		
LUM NO.	LABEL	MTG. HT.
1	A4	22
2	A4	22
3	A4	22
4	A4	22
5	A4	22
6	A4	22
7	A4	22
8	A4	22
9	A4	22
10	A4	22
11	B4	22
12	B4	22
13	C2	10
14	C2	10
15	C2	10
16	C2	10
17	C2	10
18	C2	10
19	C2	10
20	C2	10
21	F1	1
22	F1	1
23	F1	1
24	W1	15
25	W1	15
26	W3	6.47
27	W3	6.47
28	W3	6.47
29	W3	6.47
30	W3	6.47
31	W3	6.47
32	W3	6.47
33	W3	6.47
34	W3	6.47
35	W3	6.47
36	W3	6.47
37	W3	6.47
38	W3	6.47
39	W3	6.47
40	W3	6.47
41	W3	6.47
42	W3	6.47
43	W3	6.47
44	W3	6.47
45	W3	6.47

CALCULATION SUMMARY					
LABEL	AVG	MAX	MIN	AVG/MIN	MAX/MIN
CANOPY	63.88	79	42	1.52	1.88
PAVED AREA	15.35	36.9	3.9	3.94	9.46
PROPERTY LINE	1.14	2.8	0.1	11.40	28.00
UNDEFINED	1.51	28.3	0.0	N.A.	N.A.

LUMINAIRE SCHEDULE										
SYMBOL	QTY	LABEL	ARRANGEMENT	LUMENS	LLF	BUG RATING	WATTS/LUMINAIRE	TOTAL WATTS	MANUFACTURER	CATALOG LOGIC
	10	A4	Single	40976	1.040	B3-U0-G5	311.92	3119.2	Lithonia Lighting	RSX3 LED P4 50K R4 MVOLT XXX FAO
	2	B4	Single	26929	1.040	B2-U0-G4	311.92		Lithonia Lighting	RSX3 LED P4 50K R4 MVOLT HS XXX FAO
	8	C2	Single	13028	1.040	B3-U0-G2	78.56	628.48	Lithonia Lighting	PCNY LED ALO2 SWW2 (50K) FTL MVOLT (SW. POS. 5)
	3	F1	Single	16094	1.040	B5-U0-G1	133.14	399.42	Lithonia Lighting	RSXF1 LED P4 50K SP MVOLT IS DNAXD
	2	W1	Single	30662	1.040	B3-U0-G4	246.63	493.26	Lithonia Lighting	RSX2 LED P6 50K R4 MVOLT XXX FAO
	20	W3	Single	5614	1.000	B2-U3-G2	54.5	1090	Luminaire LED	SPC8 90F46IN MIN10 50W 40K MVOLTOP SIL WL