


Save: 1/24/2022 11:25 PM sgraghy Plot: 1/25/2022 8:39 AM X:\KCM\MMPL\156807\5-final-dgn\51-drawings\10-Civil\cad\dwg\exhibit1\layout.dwg

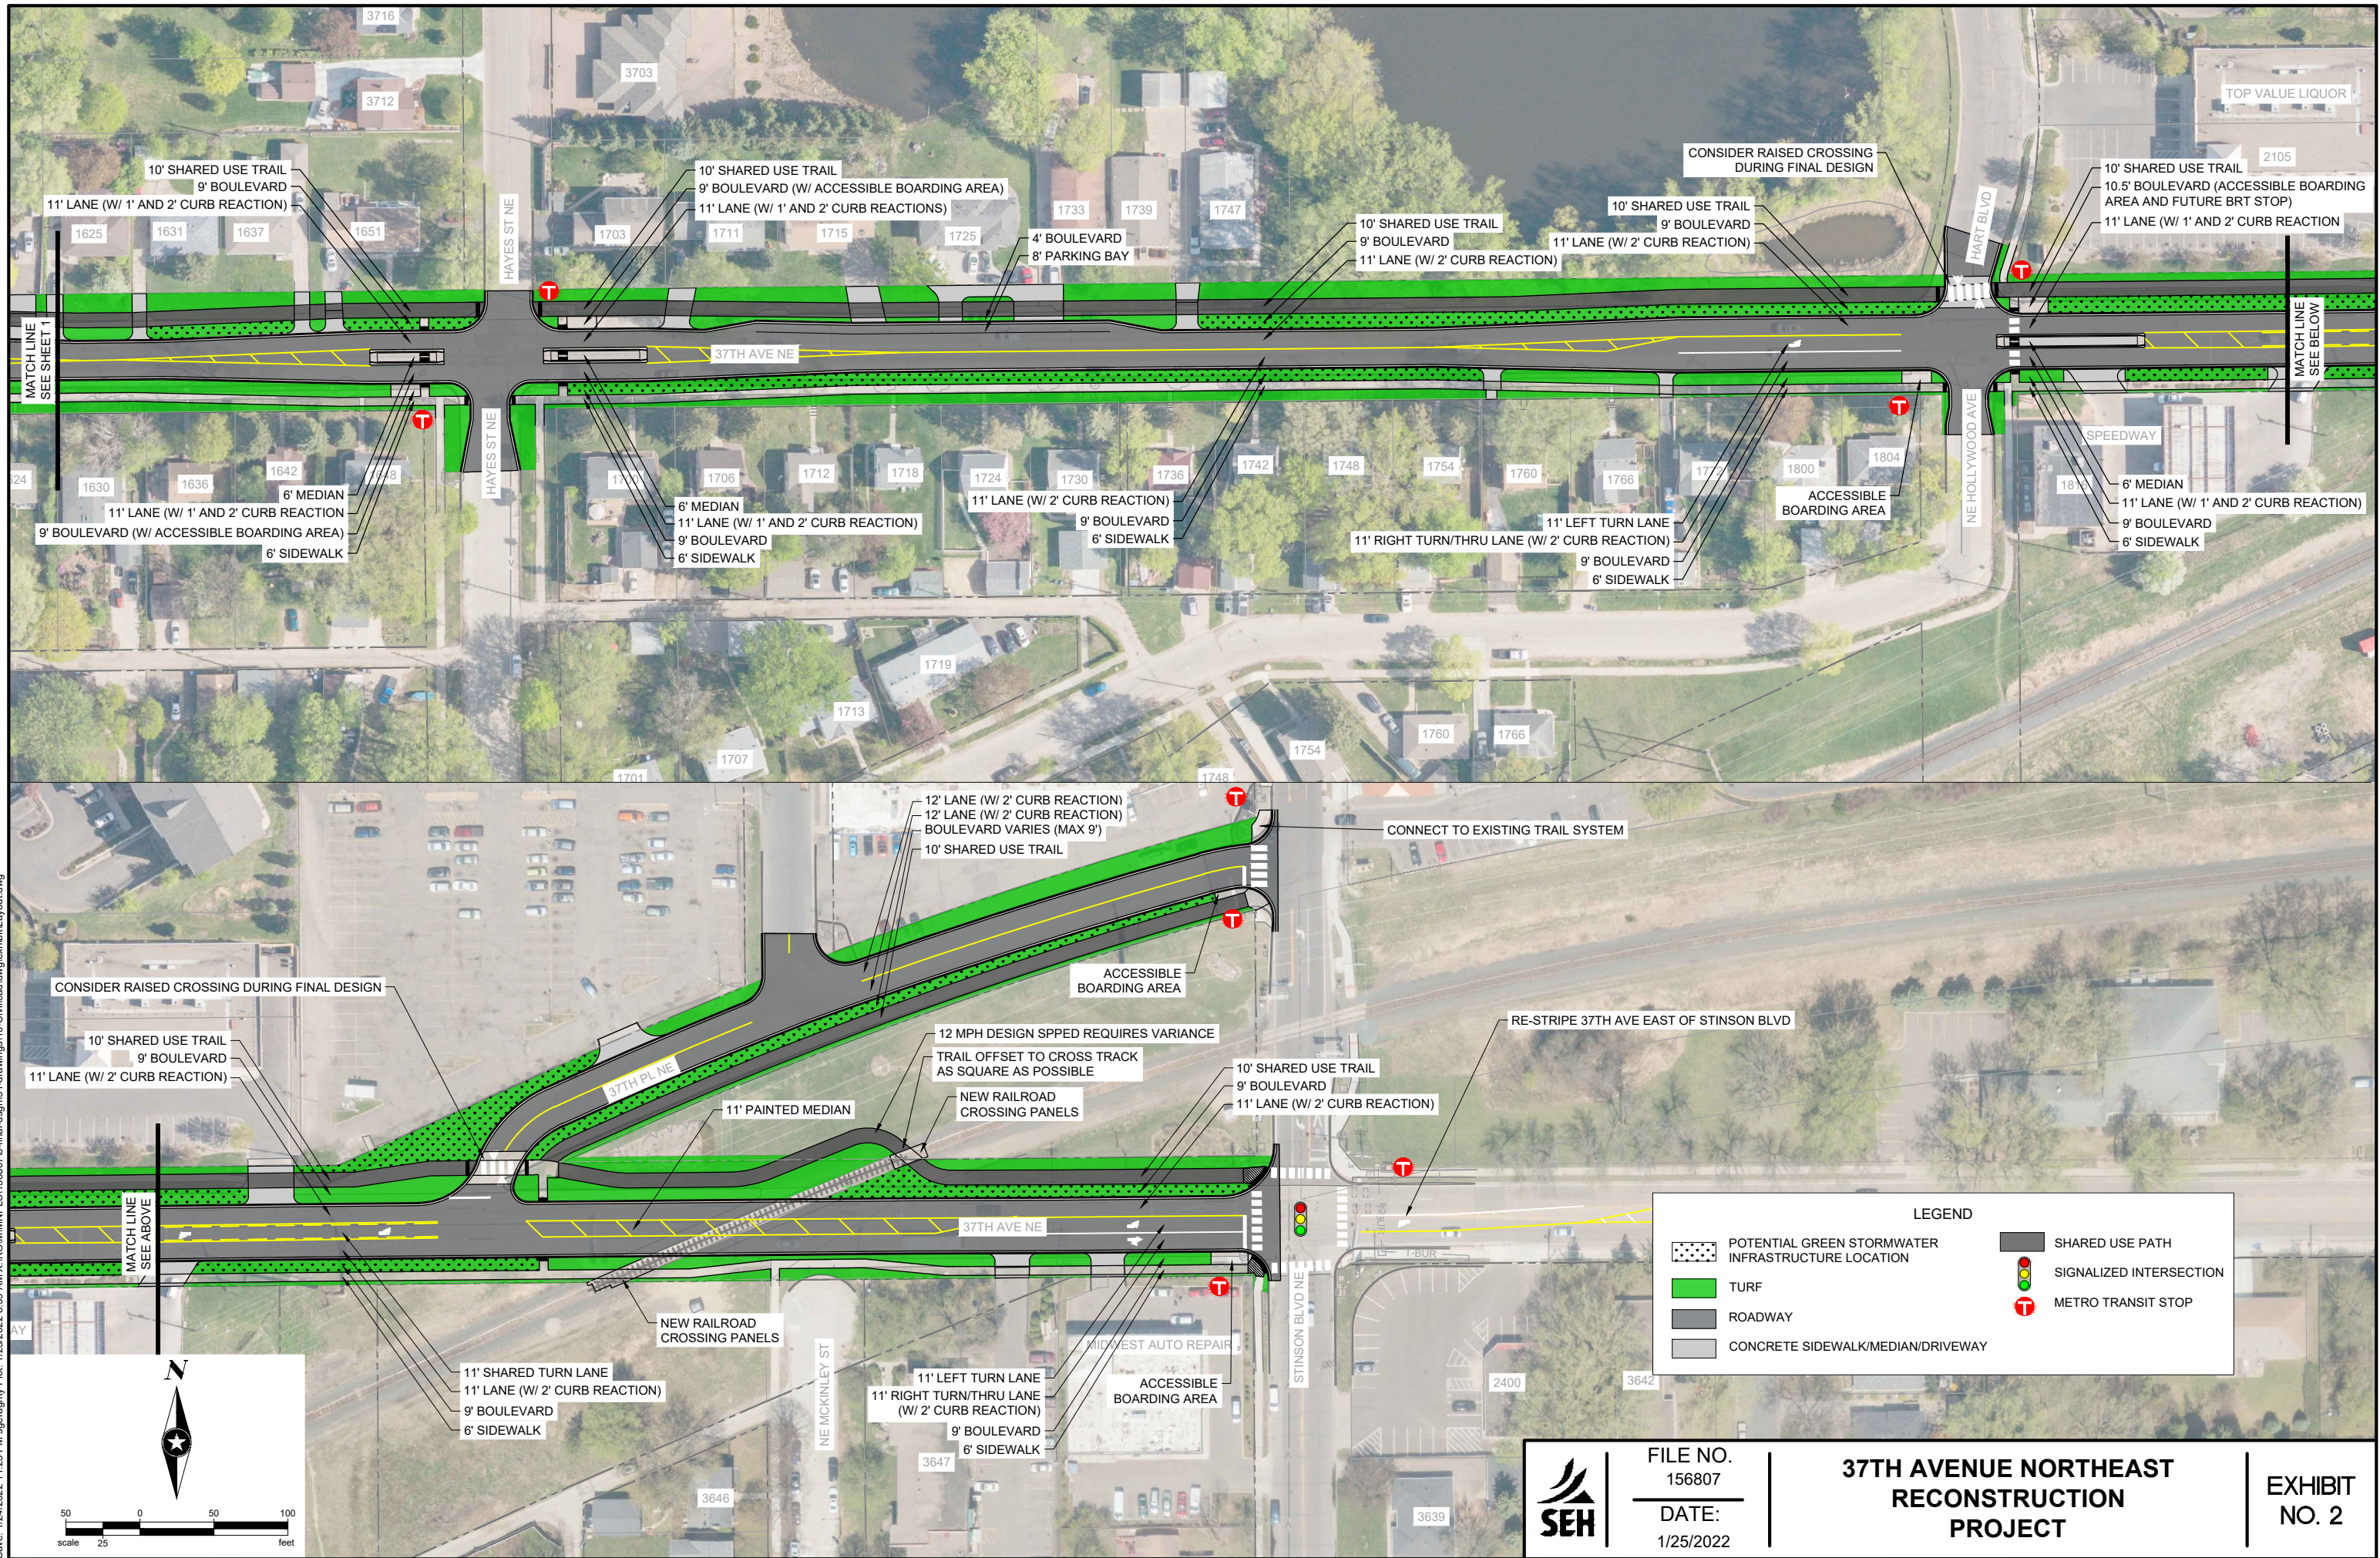



FILE NO.
156807
DATE:
1/25/2022

37TH AVENUE NORTHEAST
RECONSTRUCTION
PROJECT

EXHIBIT
NO. 2