

**COLUMBIA HEIGHTS
CITY HALL**
COLUMBIA HEIGHTS, MN 55421



**CITY OF COLUMBIA
HEIGHTS**
590 40TH AVENUE NE
COLUMBIA HEIGHTS, MN 55421

PROJECT NO. 023-10311-00
JUNE 22, 2020
95% CONSTRUCTION
DOCUMENTS
NOT FOR CONSTRUCTION



PLANNING
ARCHITECTURE
ENGINEERING
INTERIORS

CEILING PLAN GENERAL NOTES

1. CEILING HEIGHTS ARE 10'-0" AFF UNLESS NOTED OTHERWISE.
2. ROLLER GADES DESIGNATED AS RS-1, RS-2.

COLUMBIA HEIGHTS CITY HALL
 COLUMBIA HEIGHTS, MN 55421


CITY OF COLUMBIA HEIGHTS
 590 40TH AVENUE NE
 COLUMBIA HEIGHTS, MN 55421



730 SECOND AVE SOUTH, SUITE 1300
 MINNEAPOLIS, MN 55402
 T: 612.338.8741

KEYNOTE LEGEND

AUDIO / VISUAL DESIGN
 FINEPOINT TECH
 7640 146TH STREET WEST, SUITE 4
 APPLE VALLEY, MN 55124

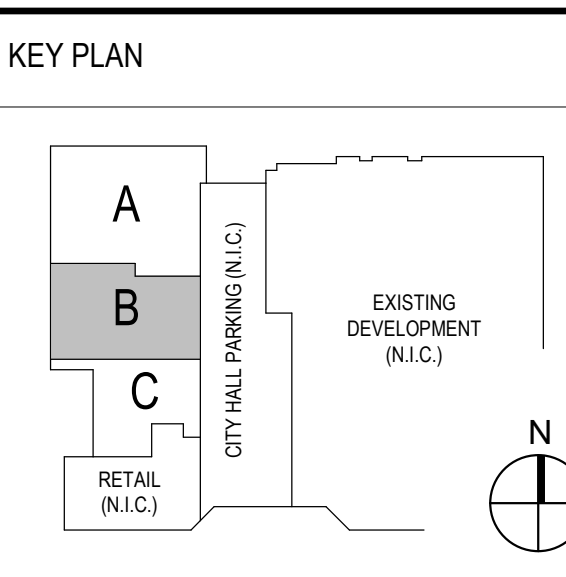

REVISIONS

NO.	DESCRIPTION	DATE

FILE LOG

ACTIVITY	BY
Manager	
Design	
Draw	
Check	


STAMP

95% CONSTRUCTION DOCUMENTS
 NOT FOR CONSTRUCTION

Project No. 023-10311-00
 JUNE 22, 2020

REFLECTED CEILING PLAN - AREA B

A112

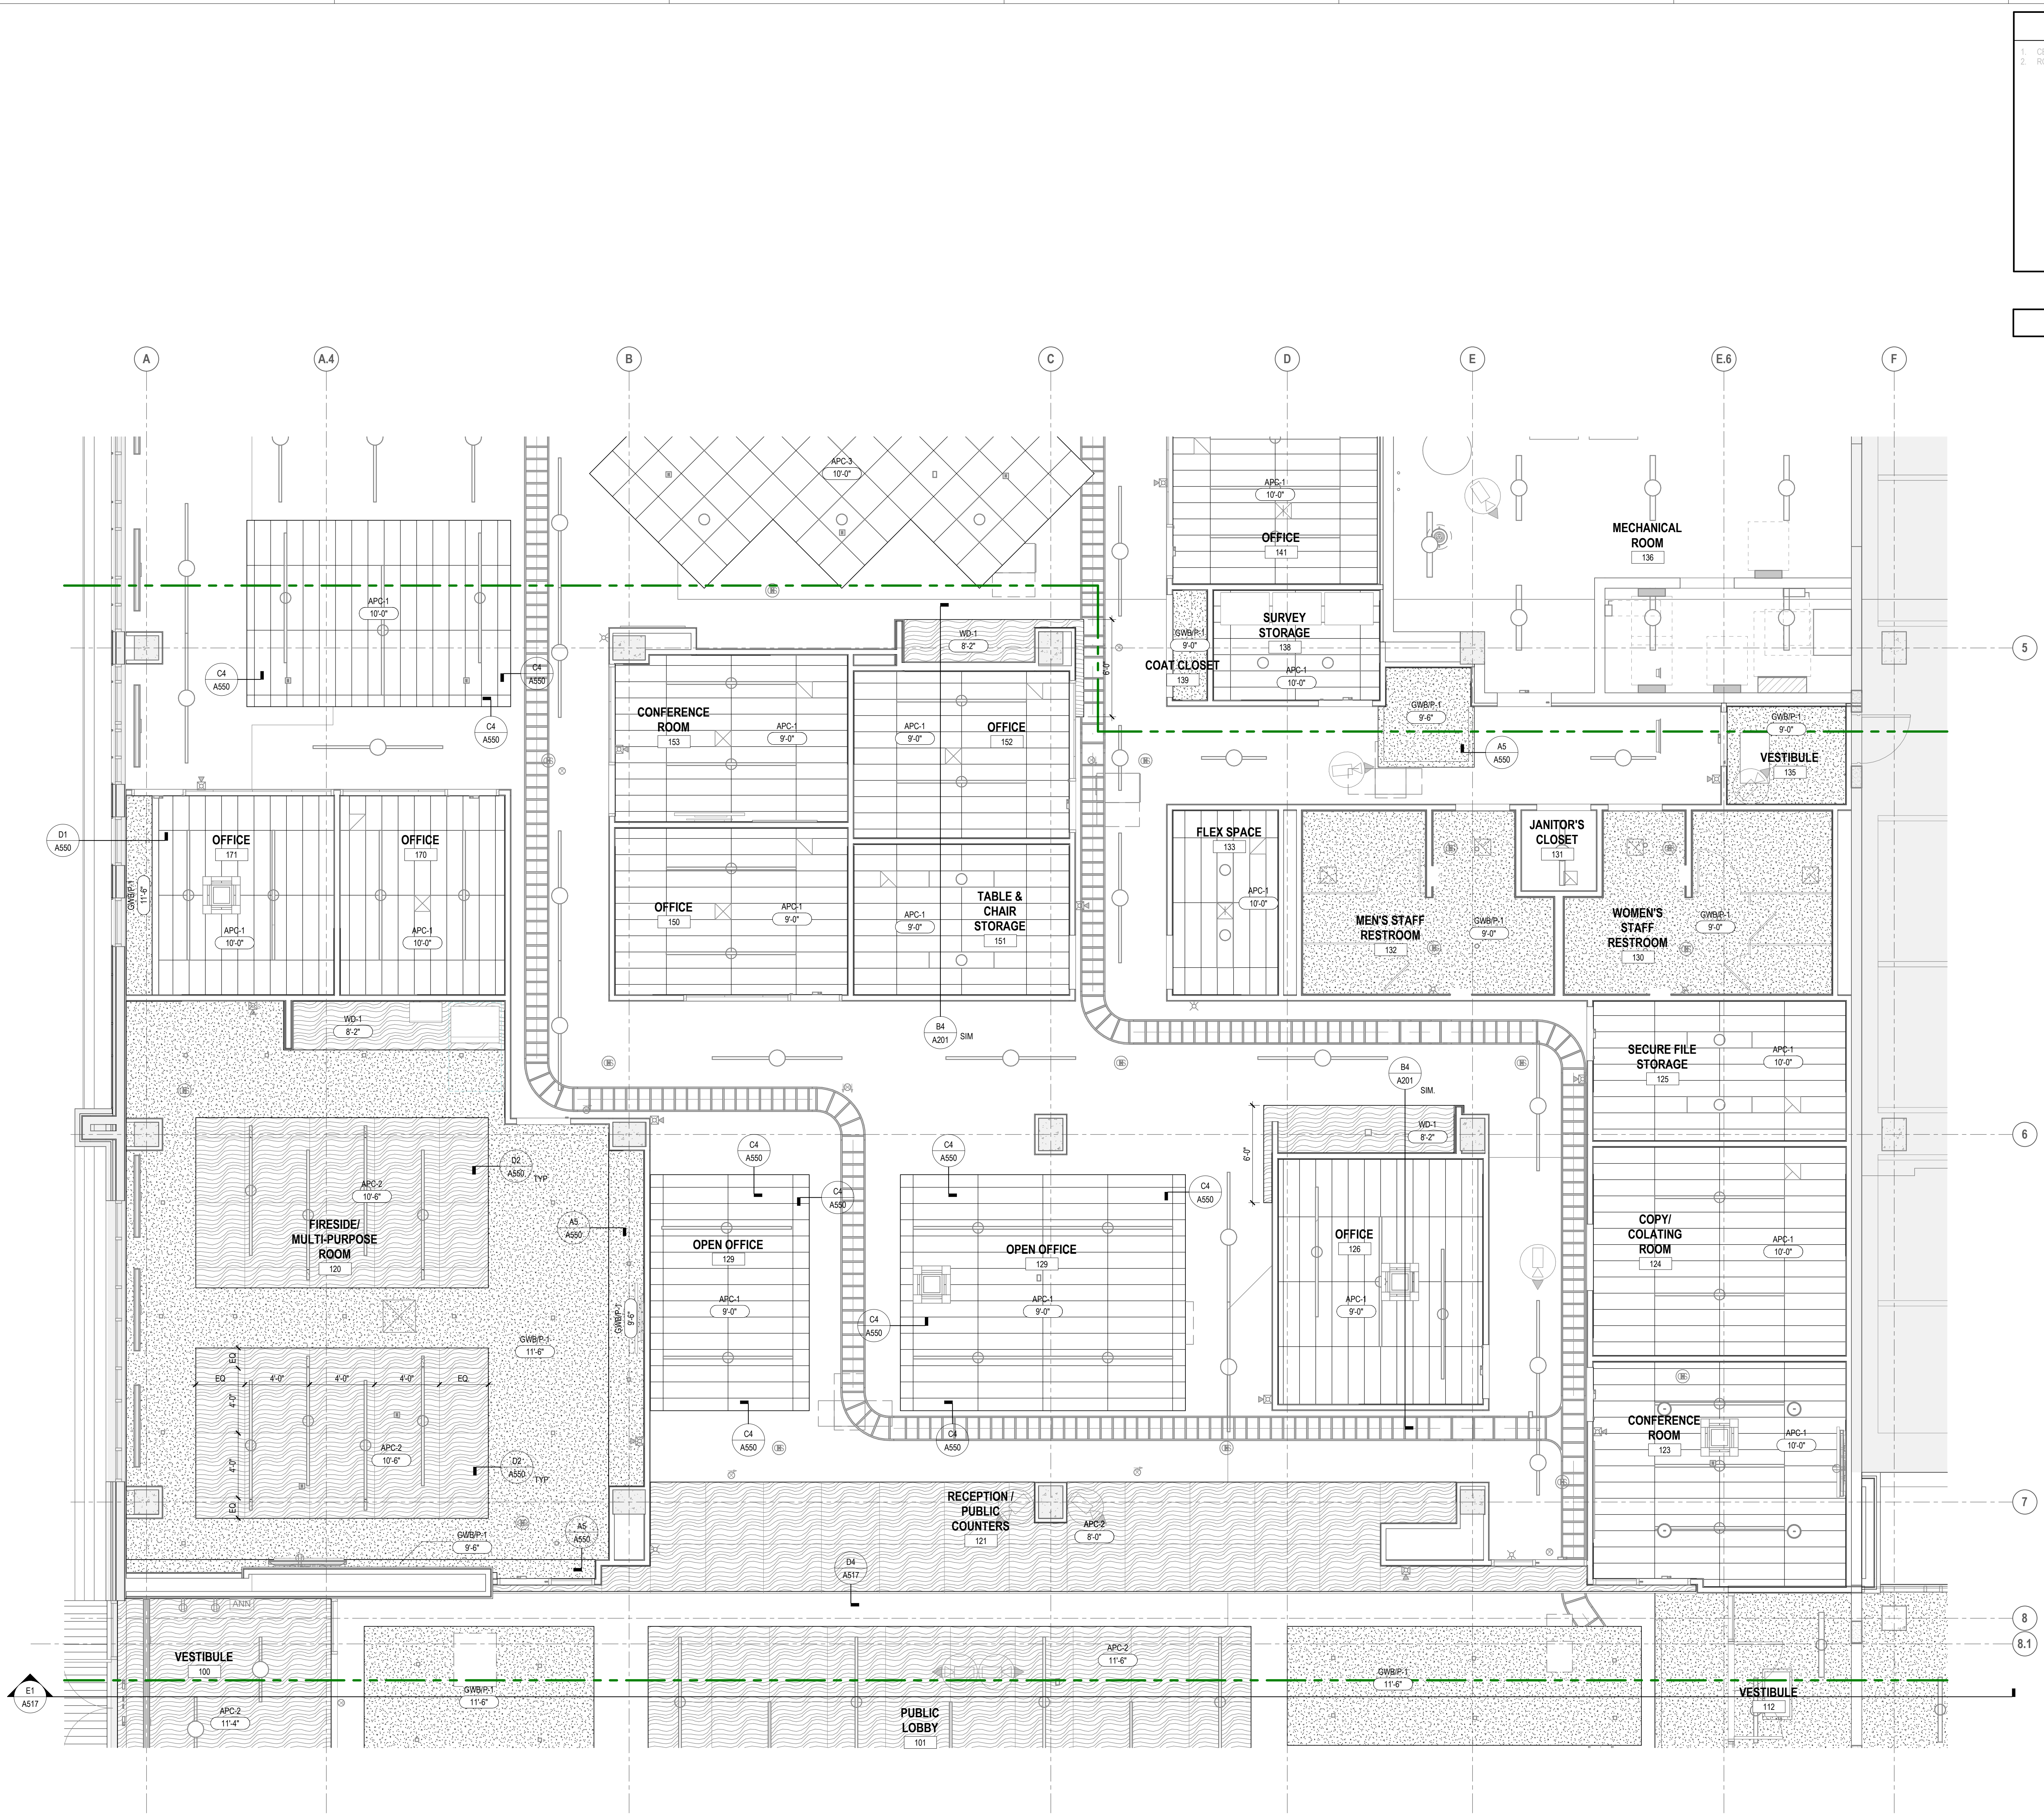

A1 CEILING PLAN LEVEL 1 AREA B
 SCALE: 1/4" = 1'-0"

8/21/2020 3:30:19 PM \\msc01share\projects\023-10311-00\4-13-Production-Monkey\4-13\BIM\CAD\Revit\Columbia Heights City Hall_LAD.rvt

95% CONSTRUCTION DOCUMENTS NOT FOR CONSTRUCTION




CEILING PLAN GENERAL NOTES

1. CEILING HEIGHTS ARE 10'-0" AFF UNLESS NOTED OTHERWISE.
2. ROLLER SADES DESIGNATED AS RS-1, RS-2.

KEYNOTE LEGEND

KEY PLAN

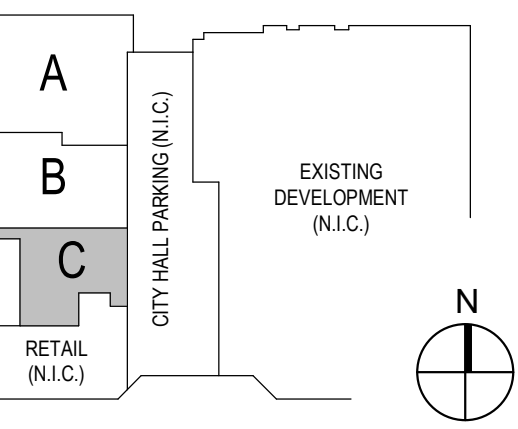

REVISIONS


NO.	DESCRIPTION	DATE

FILE LOG

ACTIVITY	BY
Manager	
Design	
Author	
Checker	

STAMP

**95% CONSTRUCTION
DOCUMENTS
NOT FOR CONSTRUCTION**

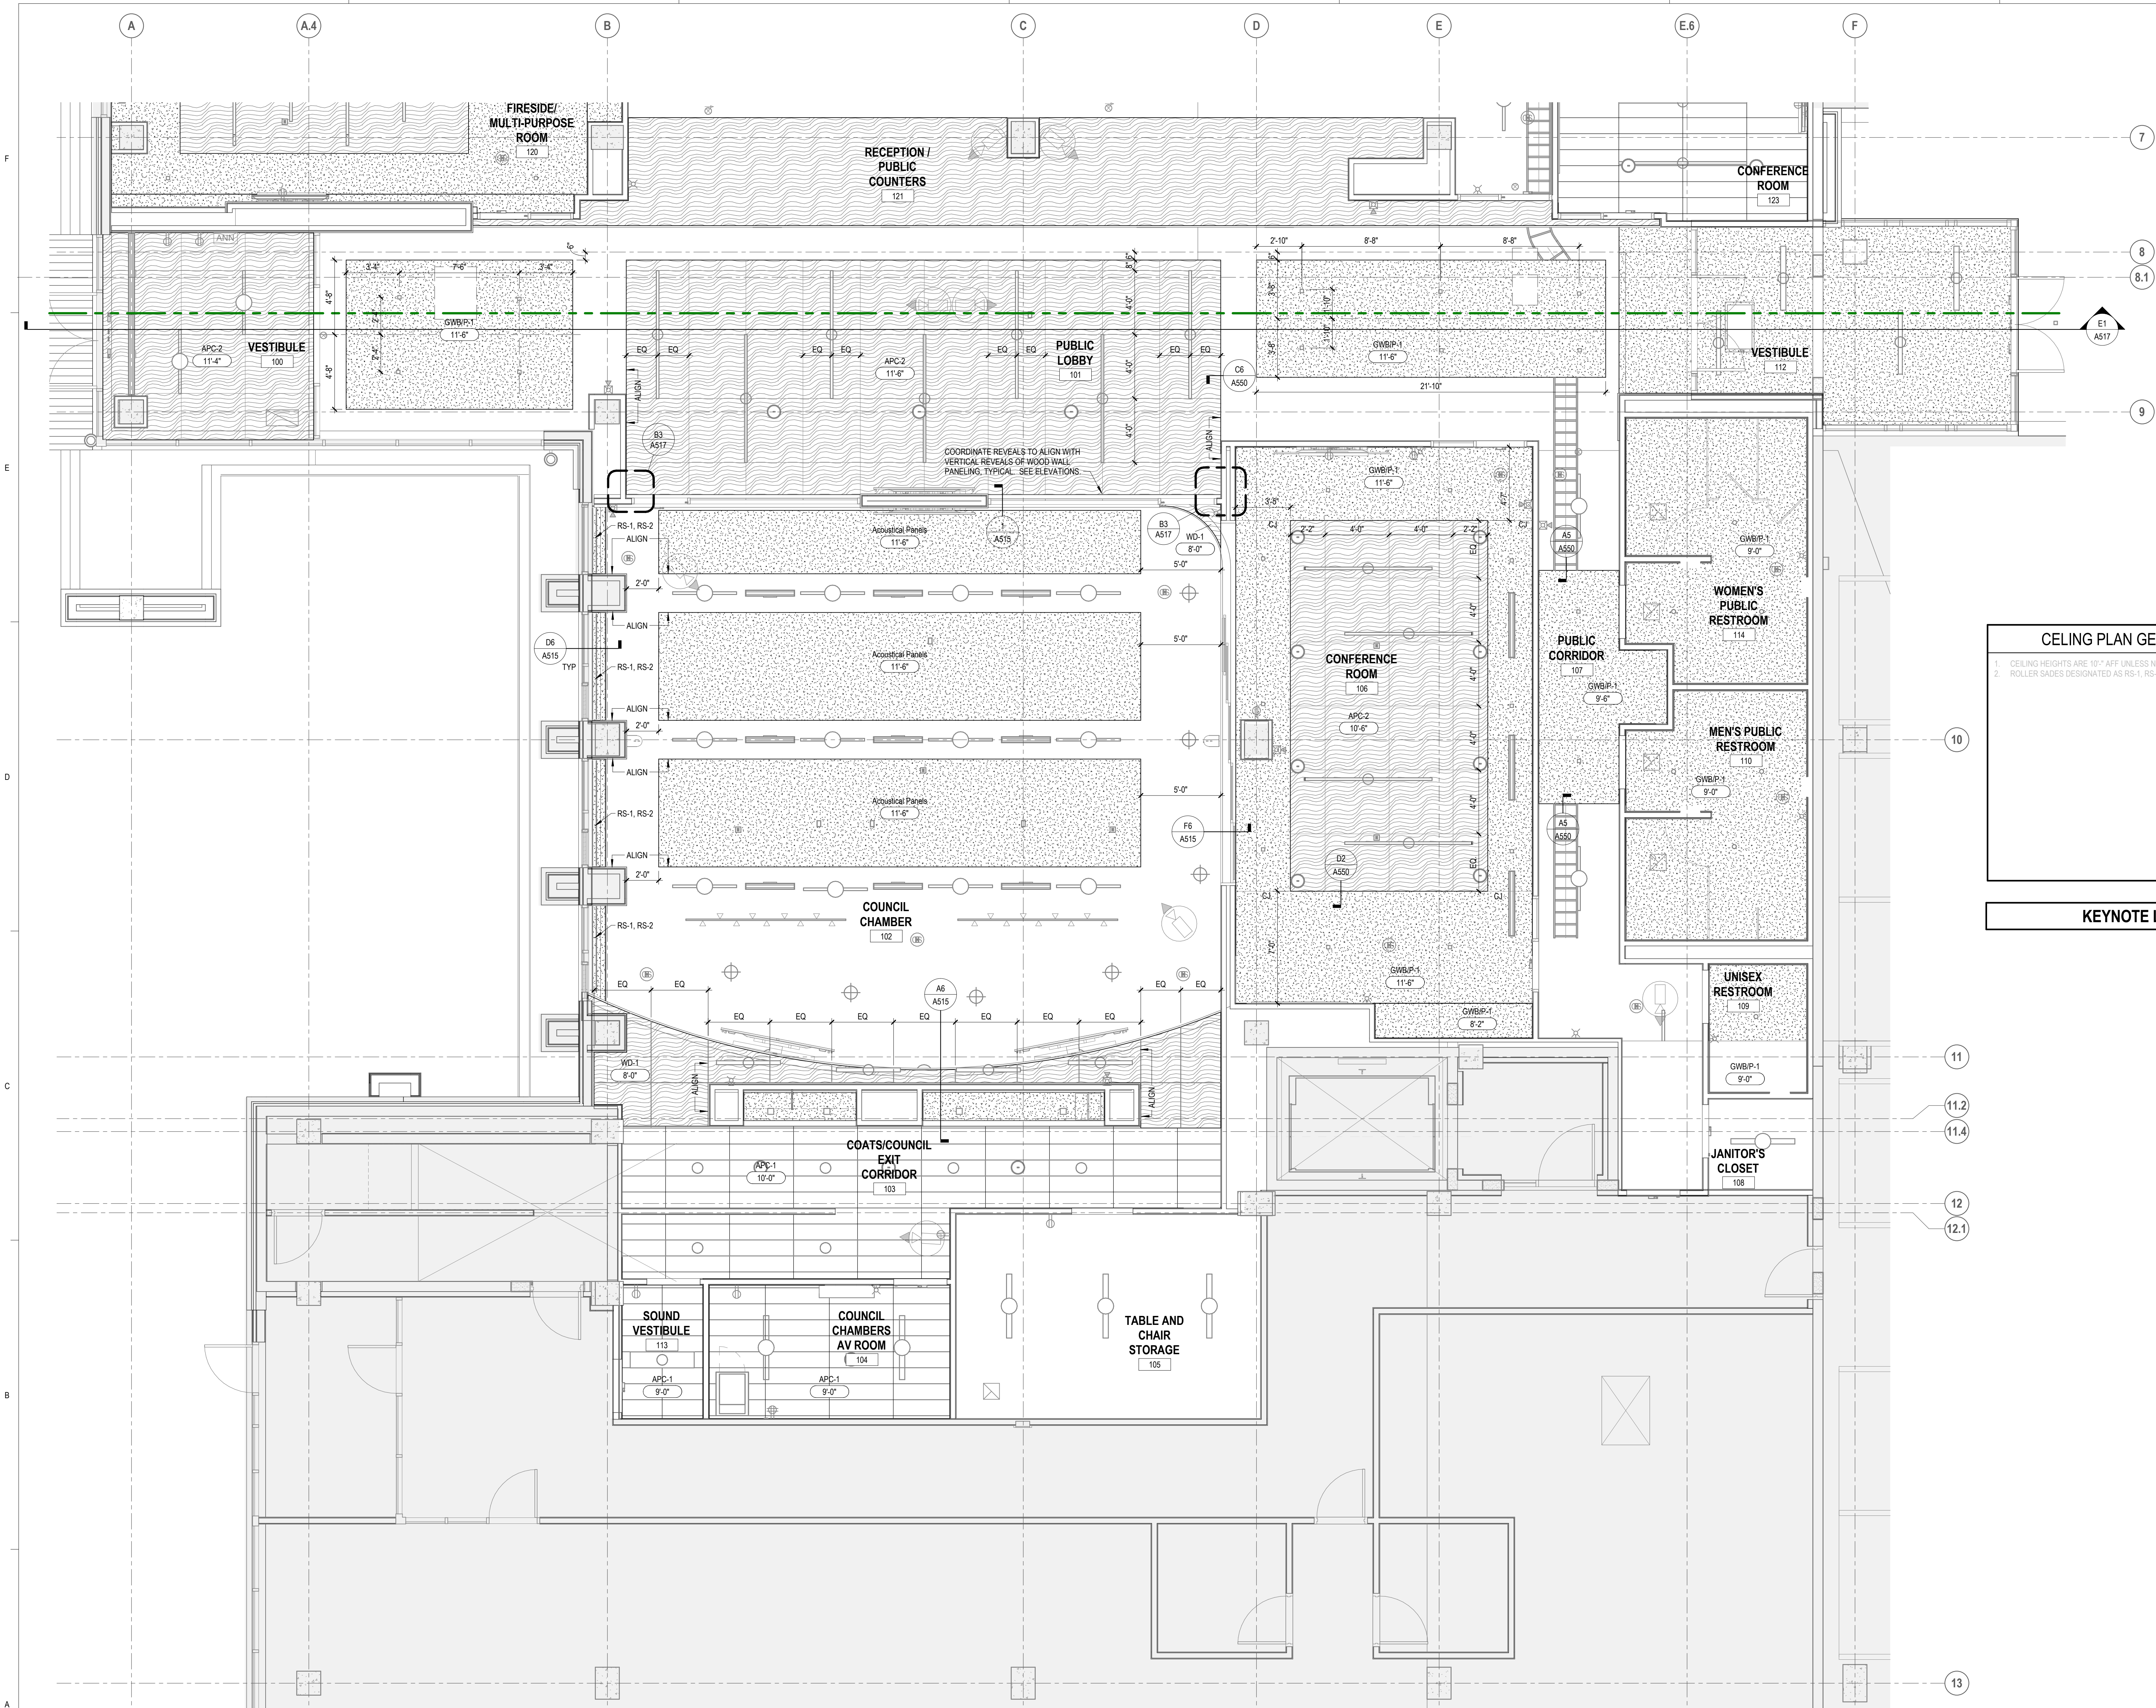

A1 CEILING PLAN LEVEL 1 AREA C
SCALE: 1/4" = 1'-0"

8/21/2020 3:30:24 PM \\sco01\share\projects\023\023-10311-00\4-13-Production-Monkey\4-BIM\CAD\Revit\Civil\CH\CityHall_LAD.rvt

95% CONSTRUCTION DOCUMENTS NOT FOR CONSTRUCTION