


Phase 1: 132-134 - unit apartment building, affordable
Phase 2: 132-134 - unit apartment building, affordable
Townhomes: 58 units, 3 story buildings
Non-income restricted apartments: 150 units+/-

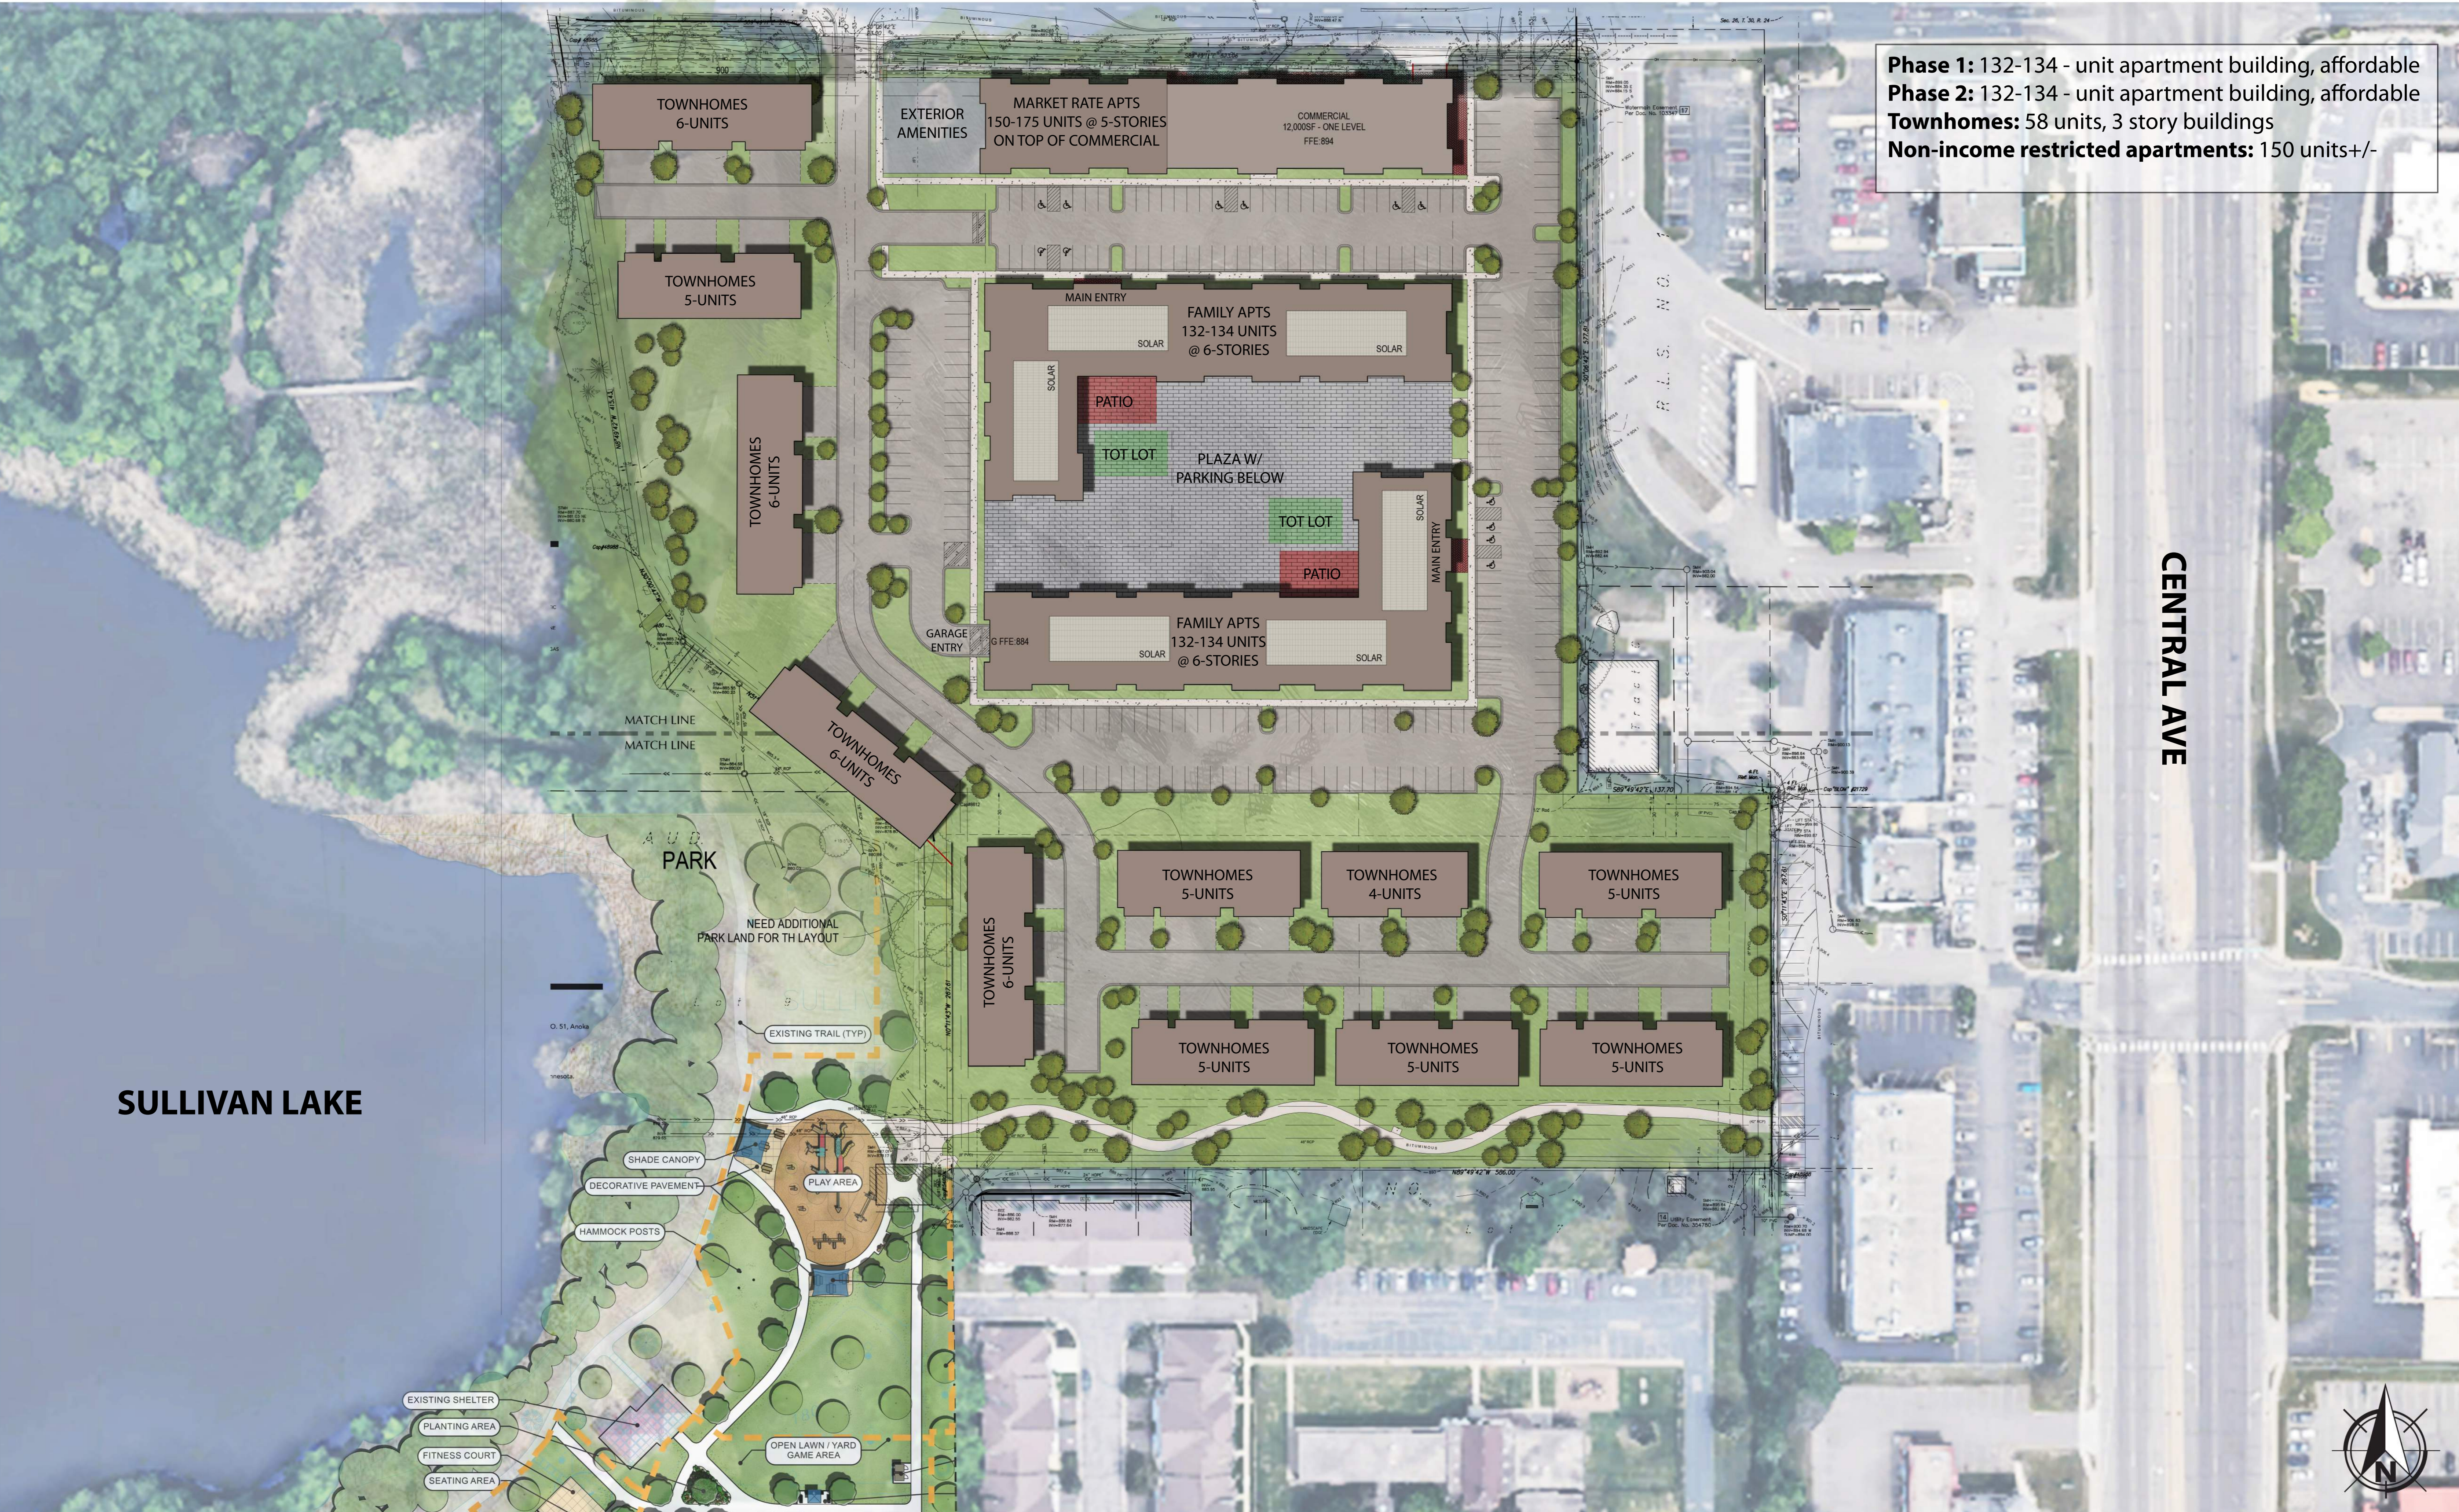

SULLIVAN LAKE

CENTRAL AVE

