


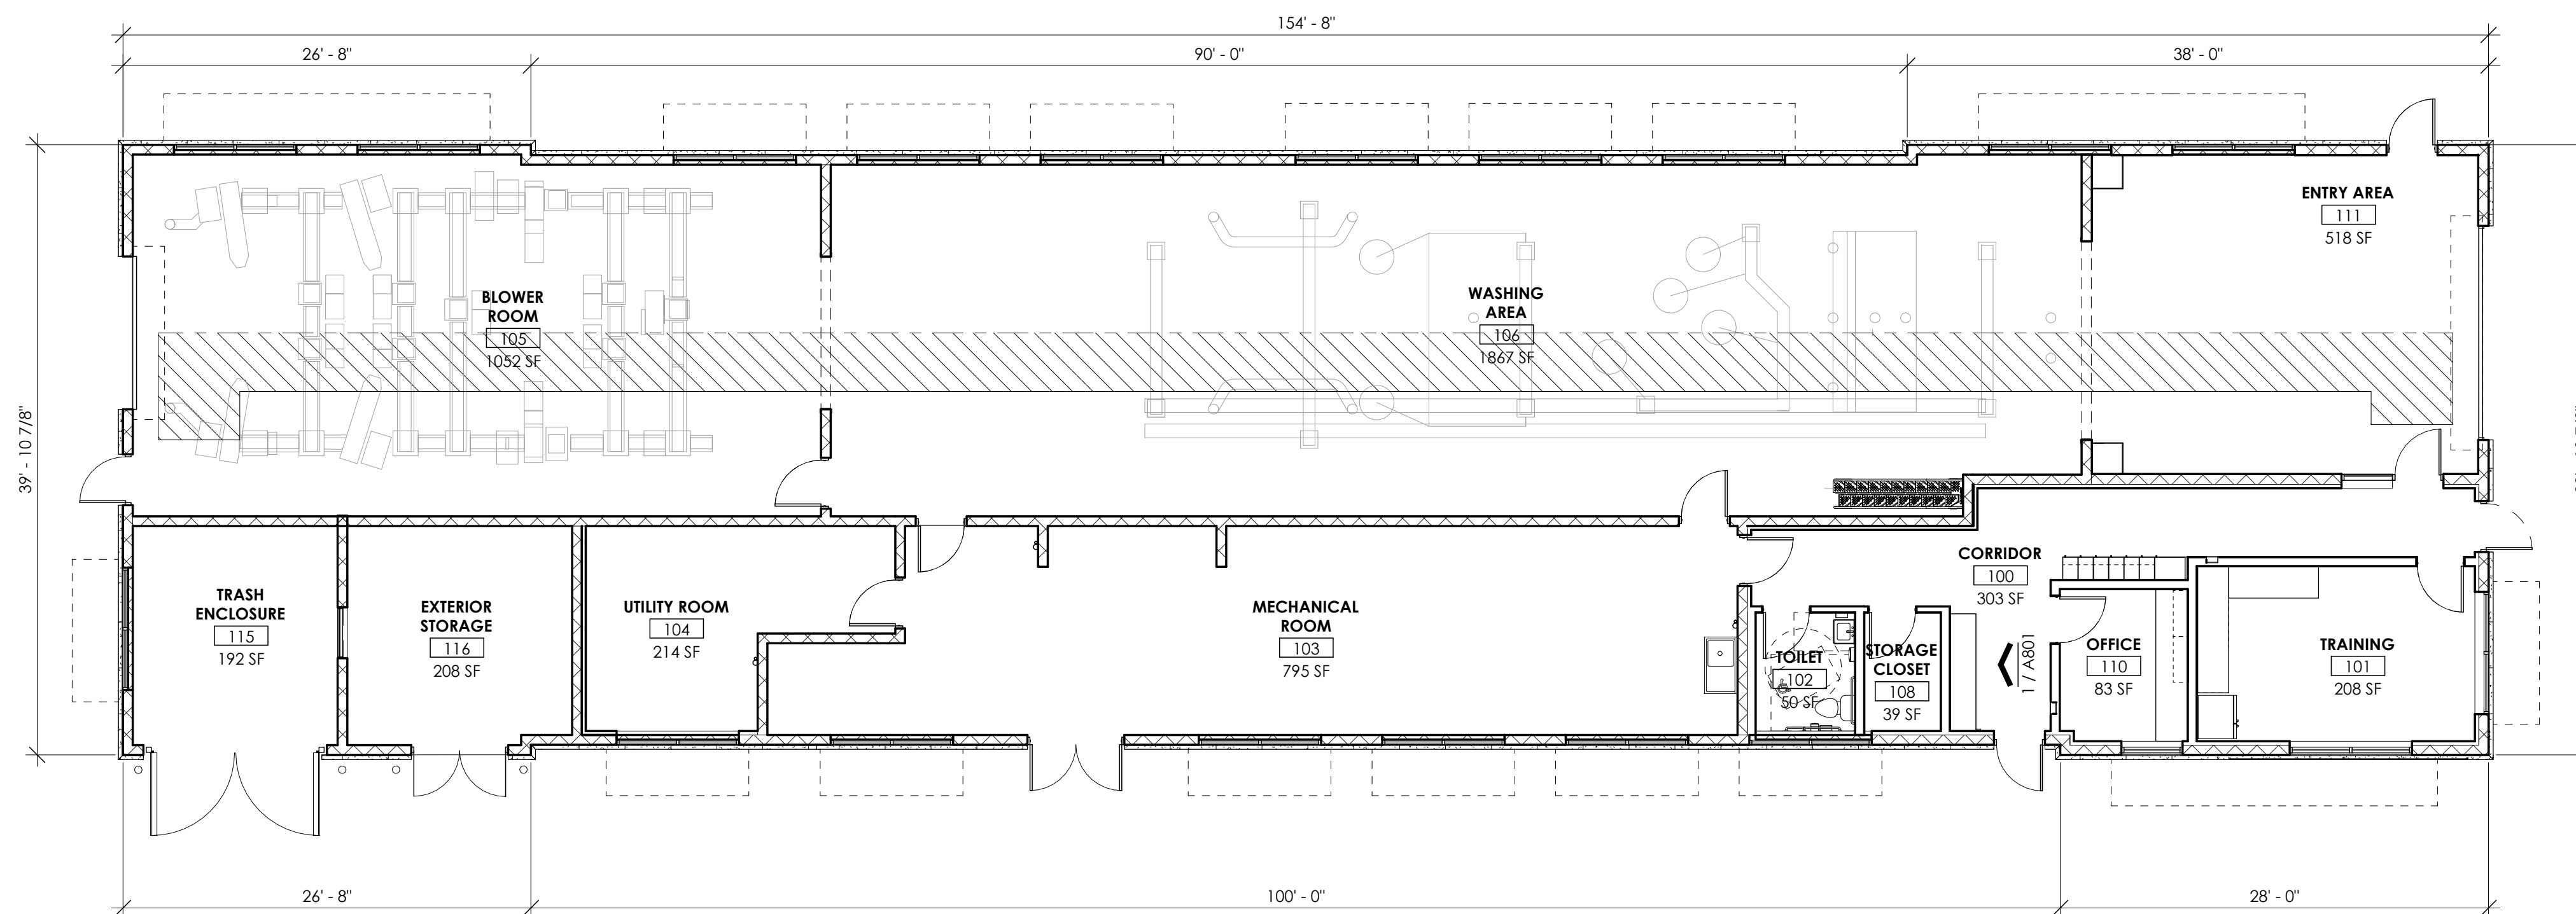

ARCHITECTURAL FLOOR PLAN





PRELIMINARY FLOOR PLAN

CREW CARWASH, INC
COLUMBIA HEIGHTS, MN

04/28/2026
PRO2026
1/8" = 1'-0"



Solutions by Design Since 1937

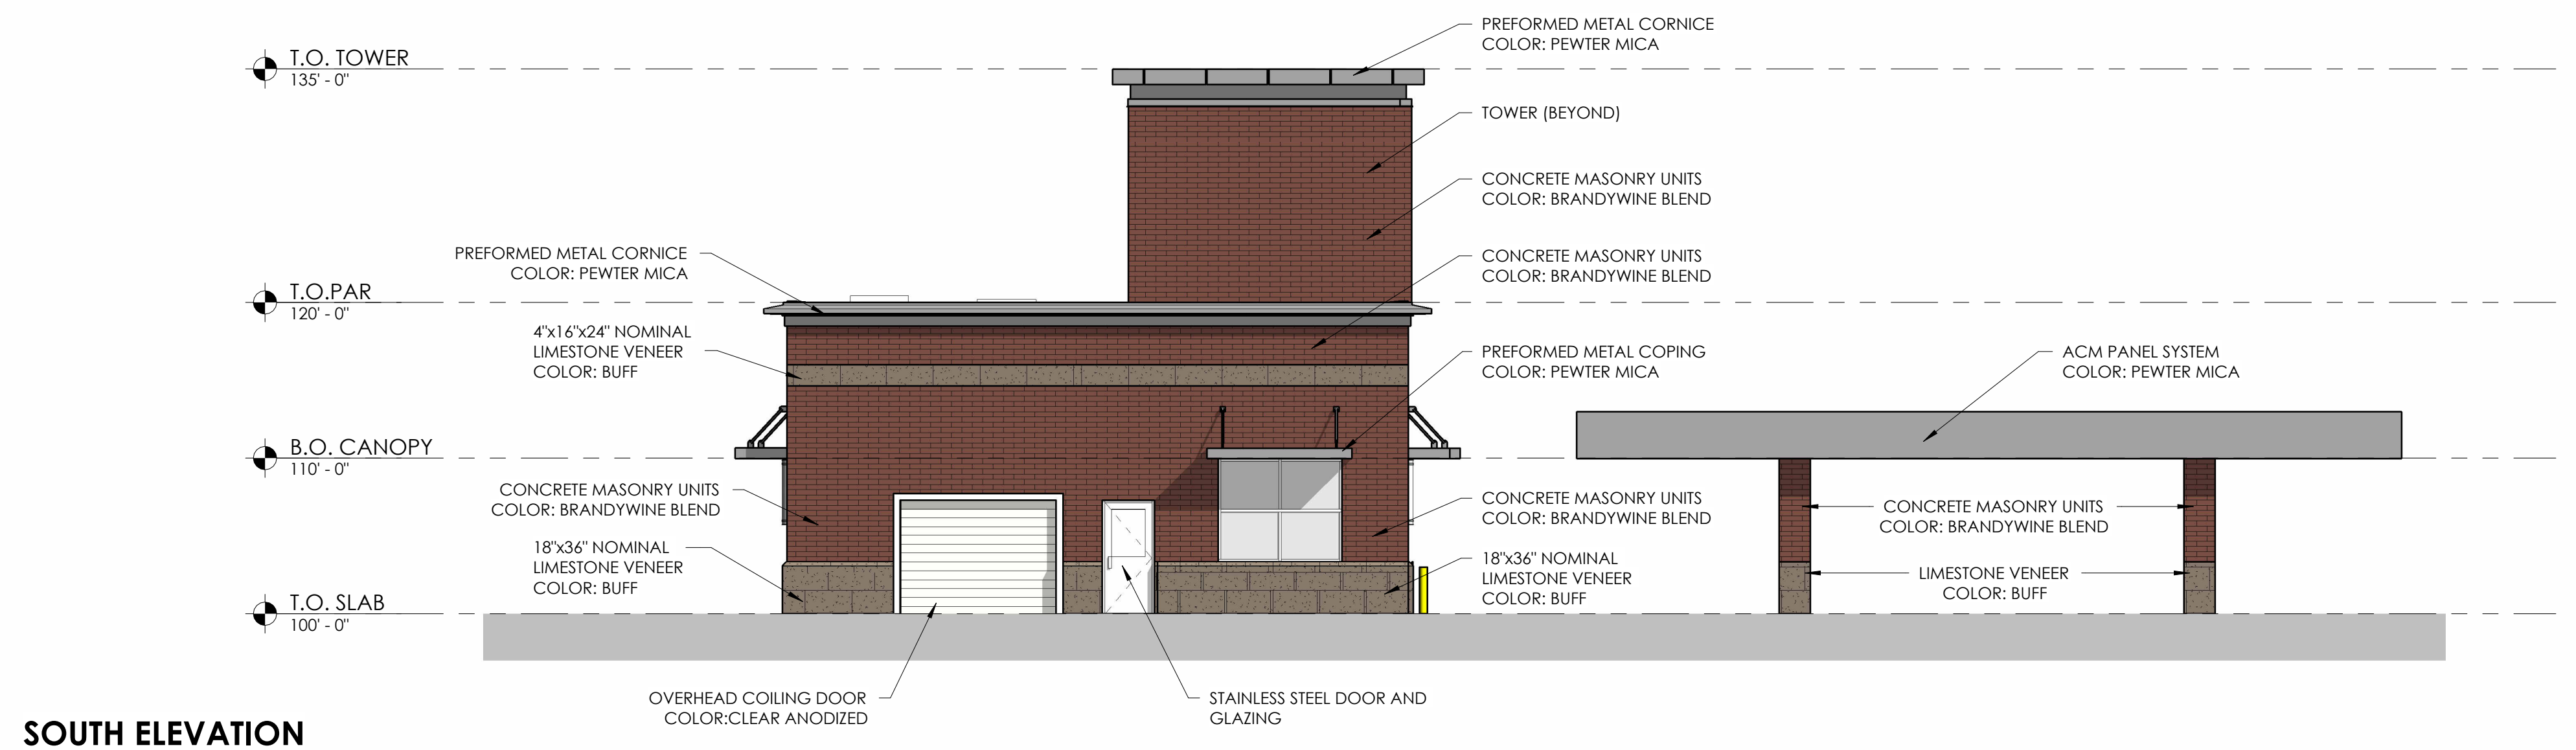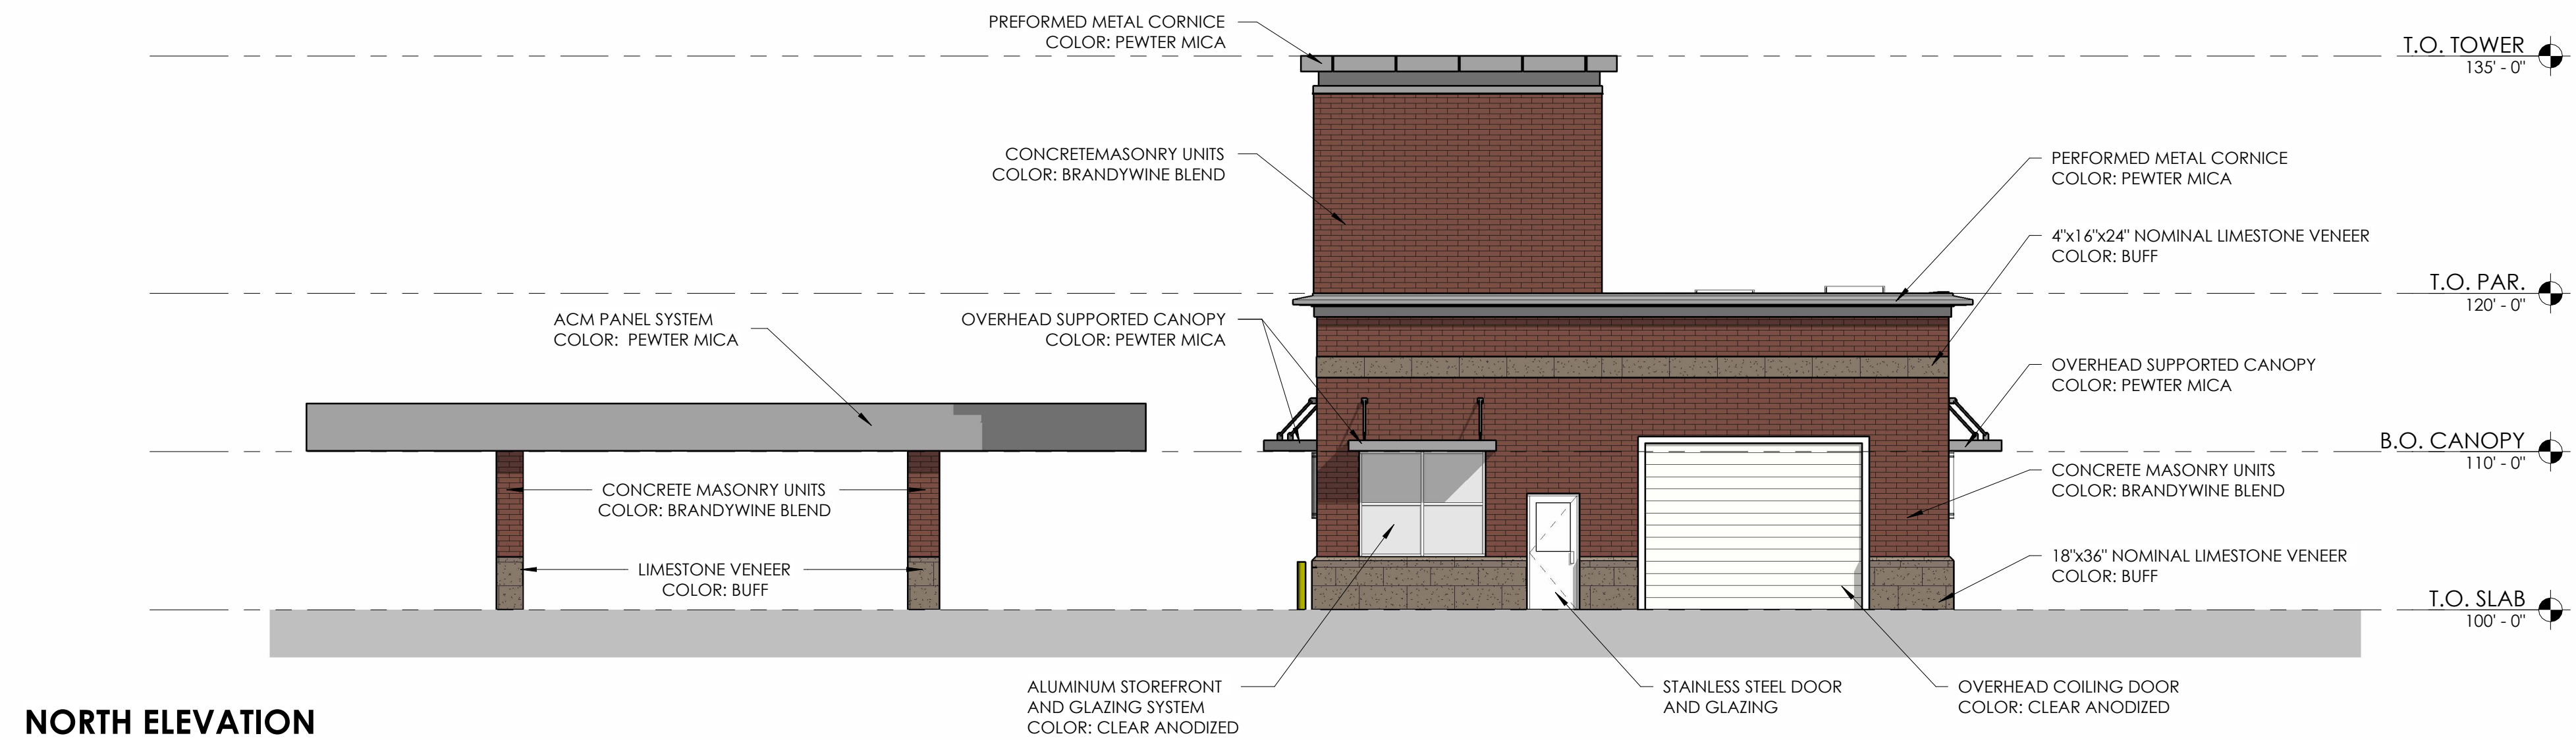

CREW CARWASH - BUILDING ELEVATIONS


CREW CARWASH, INC
COLUMBIA HEIGHTS, MN

04/28/2026


PRO2026
1/8" = 1'-0"



Solutions by Design Since 1937

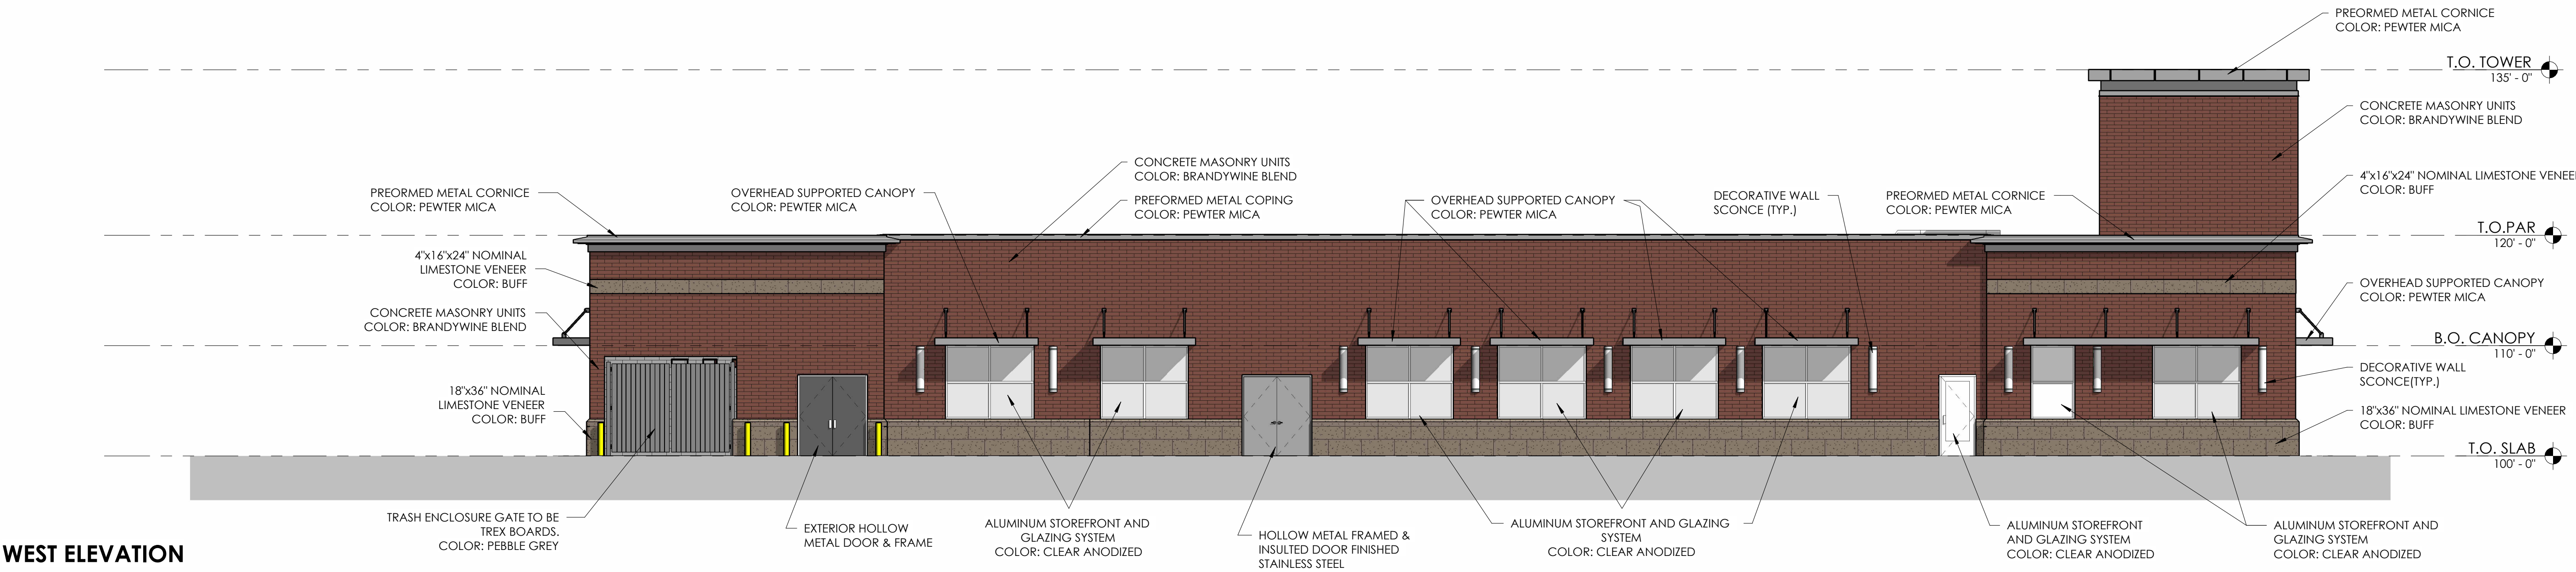

WEST ELEVATION

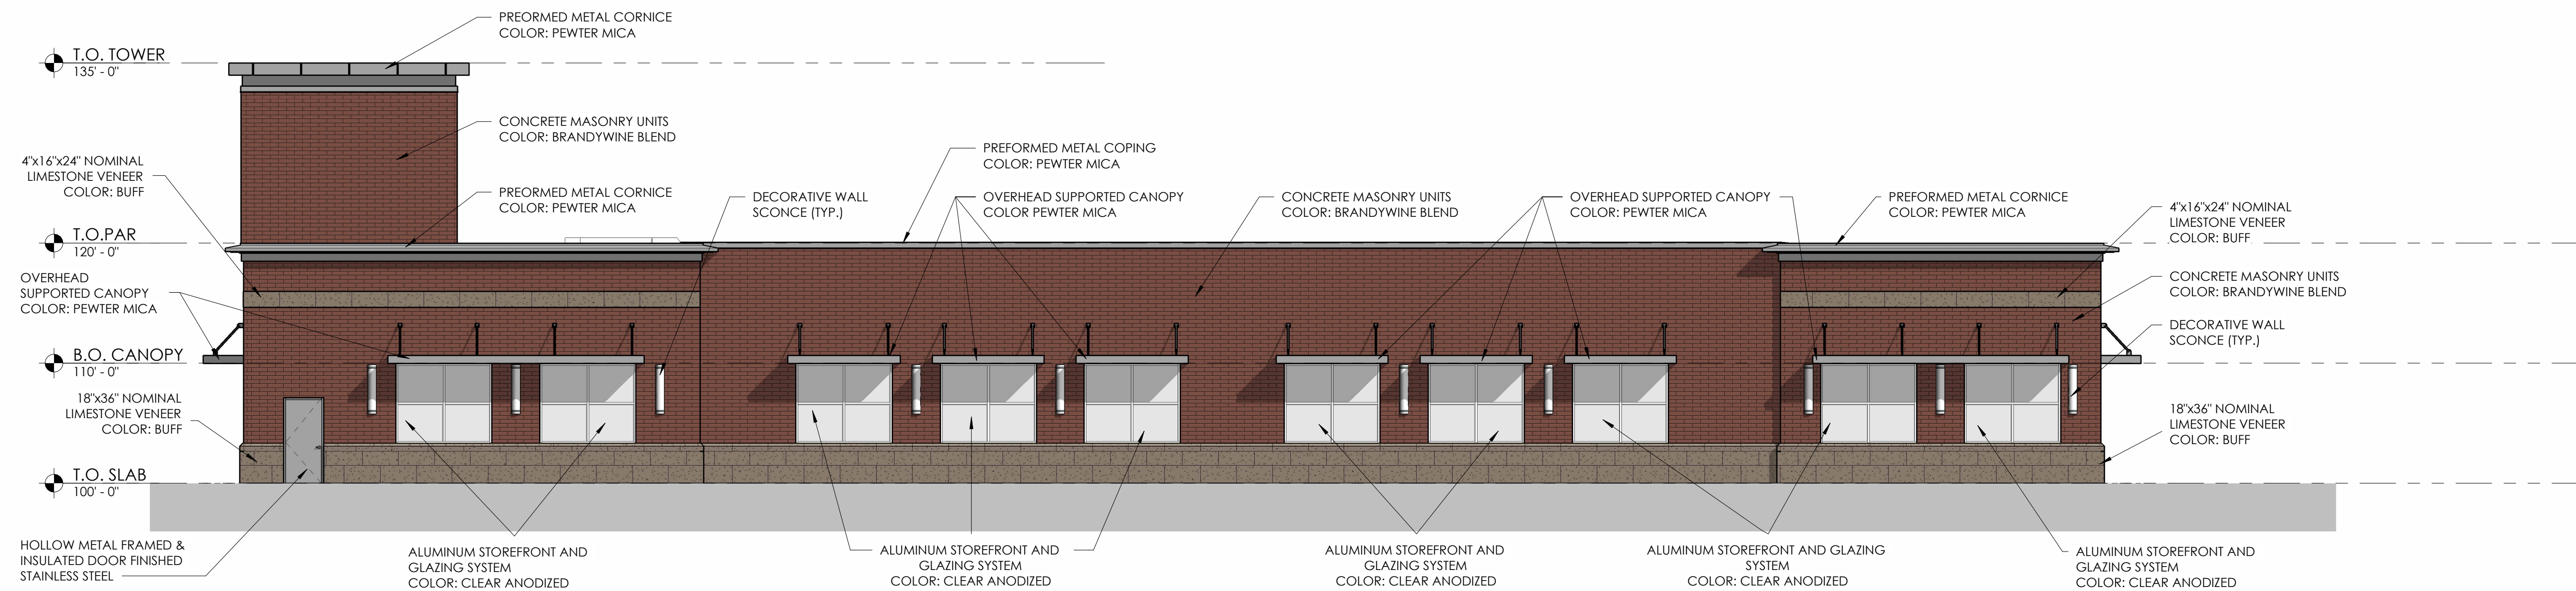

EAST ELEVATION




CREW CARWASH - BUILDING ELEVATIONS

CREW CARWASH, INC
COLUMBIA HEIGHTS, MN

04/28/2026
PRO2026
1/8" = 1'-0"



Solutions by Design Since 1937

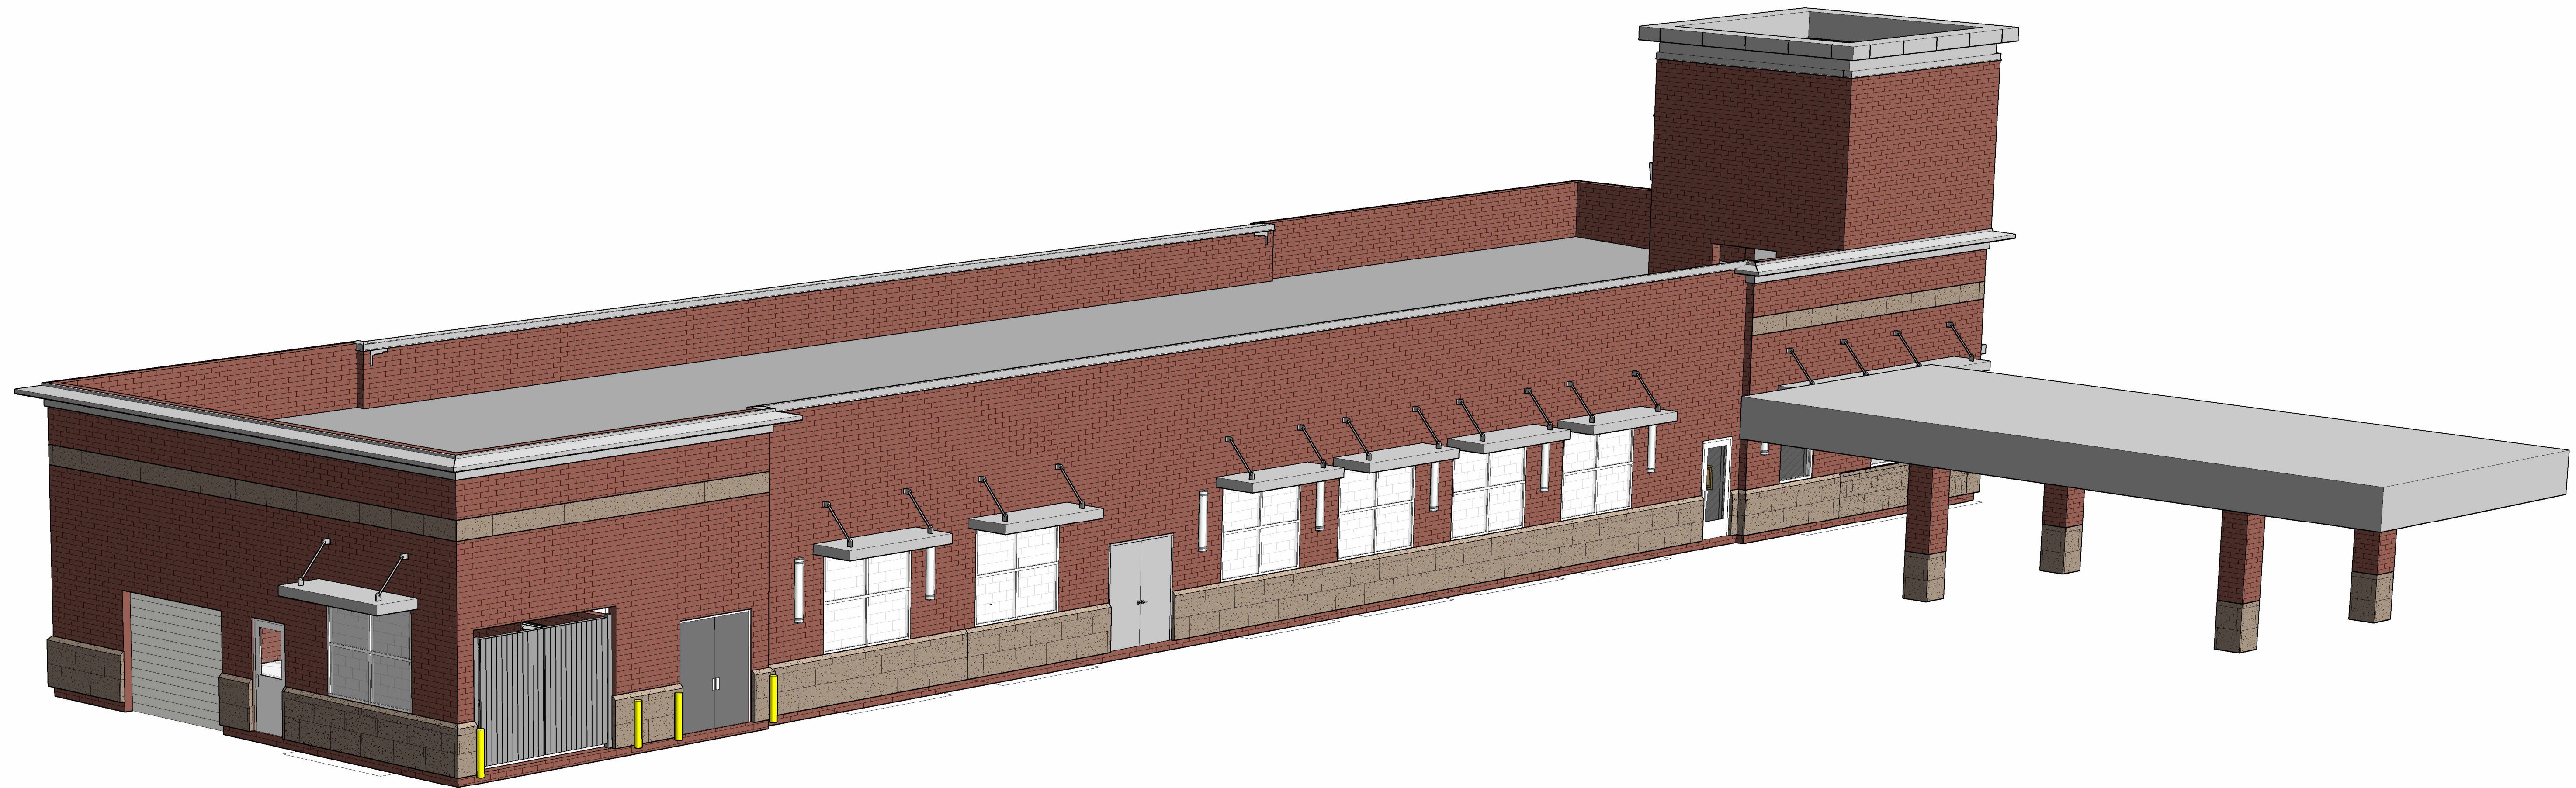

CREW CARWASH - 3D VIEWS

CREW CARWASH, INC
COLUMBIA HEIGHTS, MN

04/28/2026
PRO2026



Solutions by Design Since 1937