


DATE	04/05/2024
DRAWN BY	JH
CHECKED BY	JH
FILE NAME	PUBLIC 23.11
JOB NO.	042202182

HARRIS GRAY, LLC  
 ENGINEERS • SURVEYORS • PLANNERS  
 200 N. W. 10th St., Suite 200, Ft. Lauderdale, FL 33304  
 (954) 564-2222

OLD TOWN MIXED USE COMMUNITY  
 STREET ACCEPTANCE EXHIBIT  
 GEORGIA FIRE STREET

DATE: 04/05/2024  
 DRAWN BY: JH  
 CHECKED BY: JH  
 FILE NAME: PUBLIC 23.11  
 JOB NO.: 042202182

VICINITY MAP  
 NOT TO SCALE

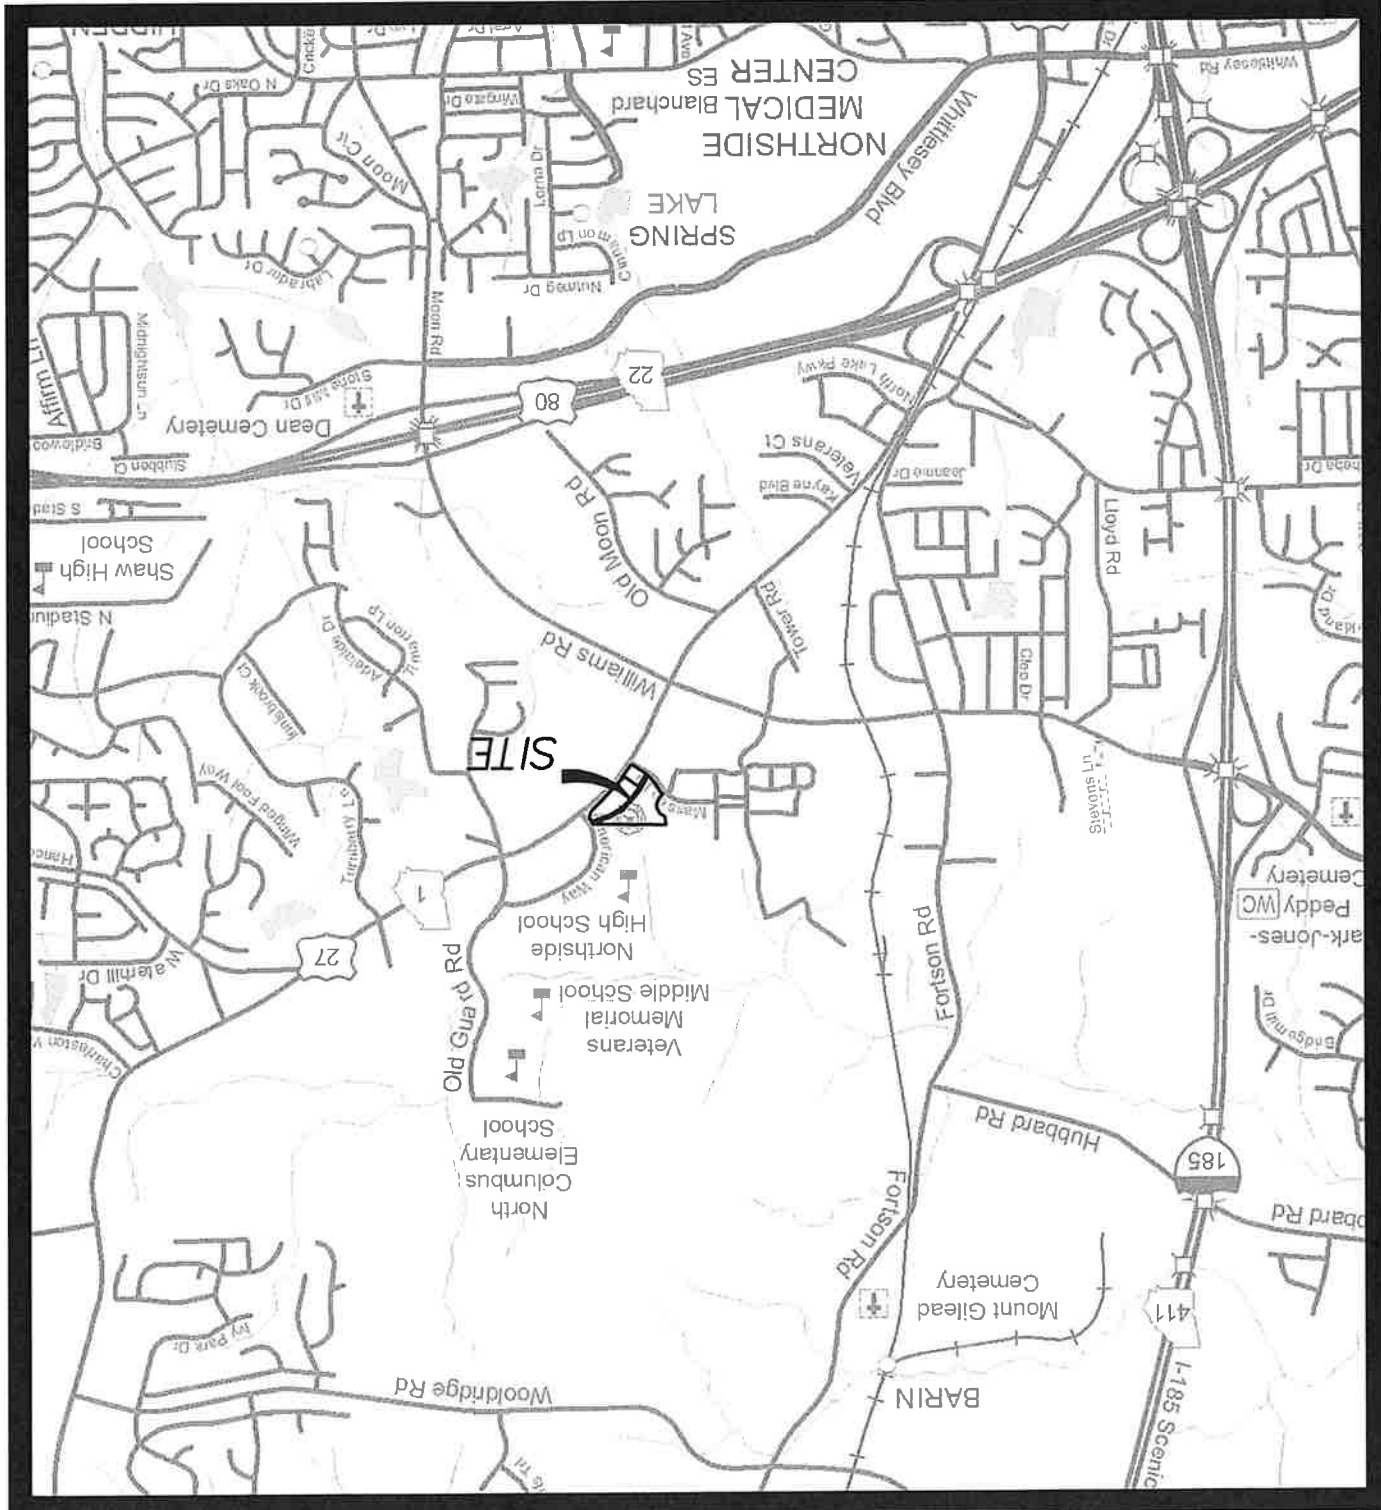

OLD TOWN SECTION II PARCEL 7