


# Proposed Parking (1 Additional Space) and Vehicle Pulloff\*\* Hampton Inn - Columbus, GA

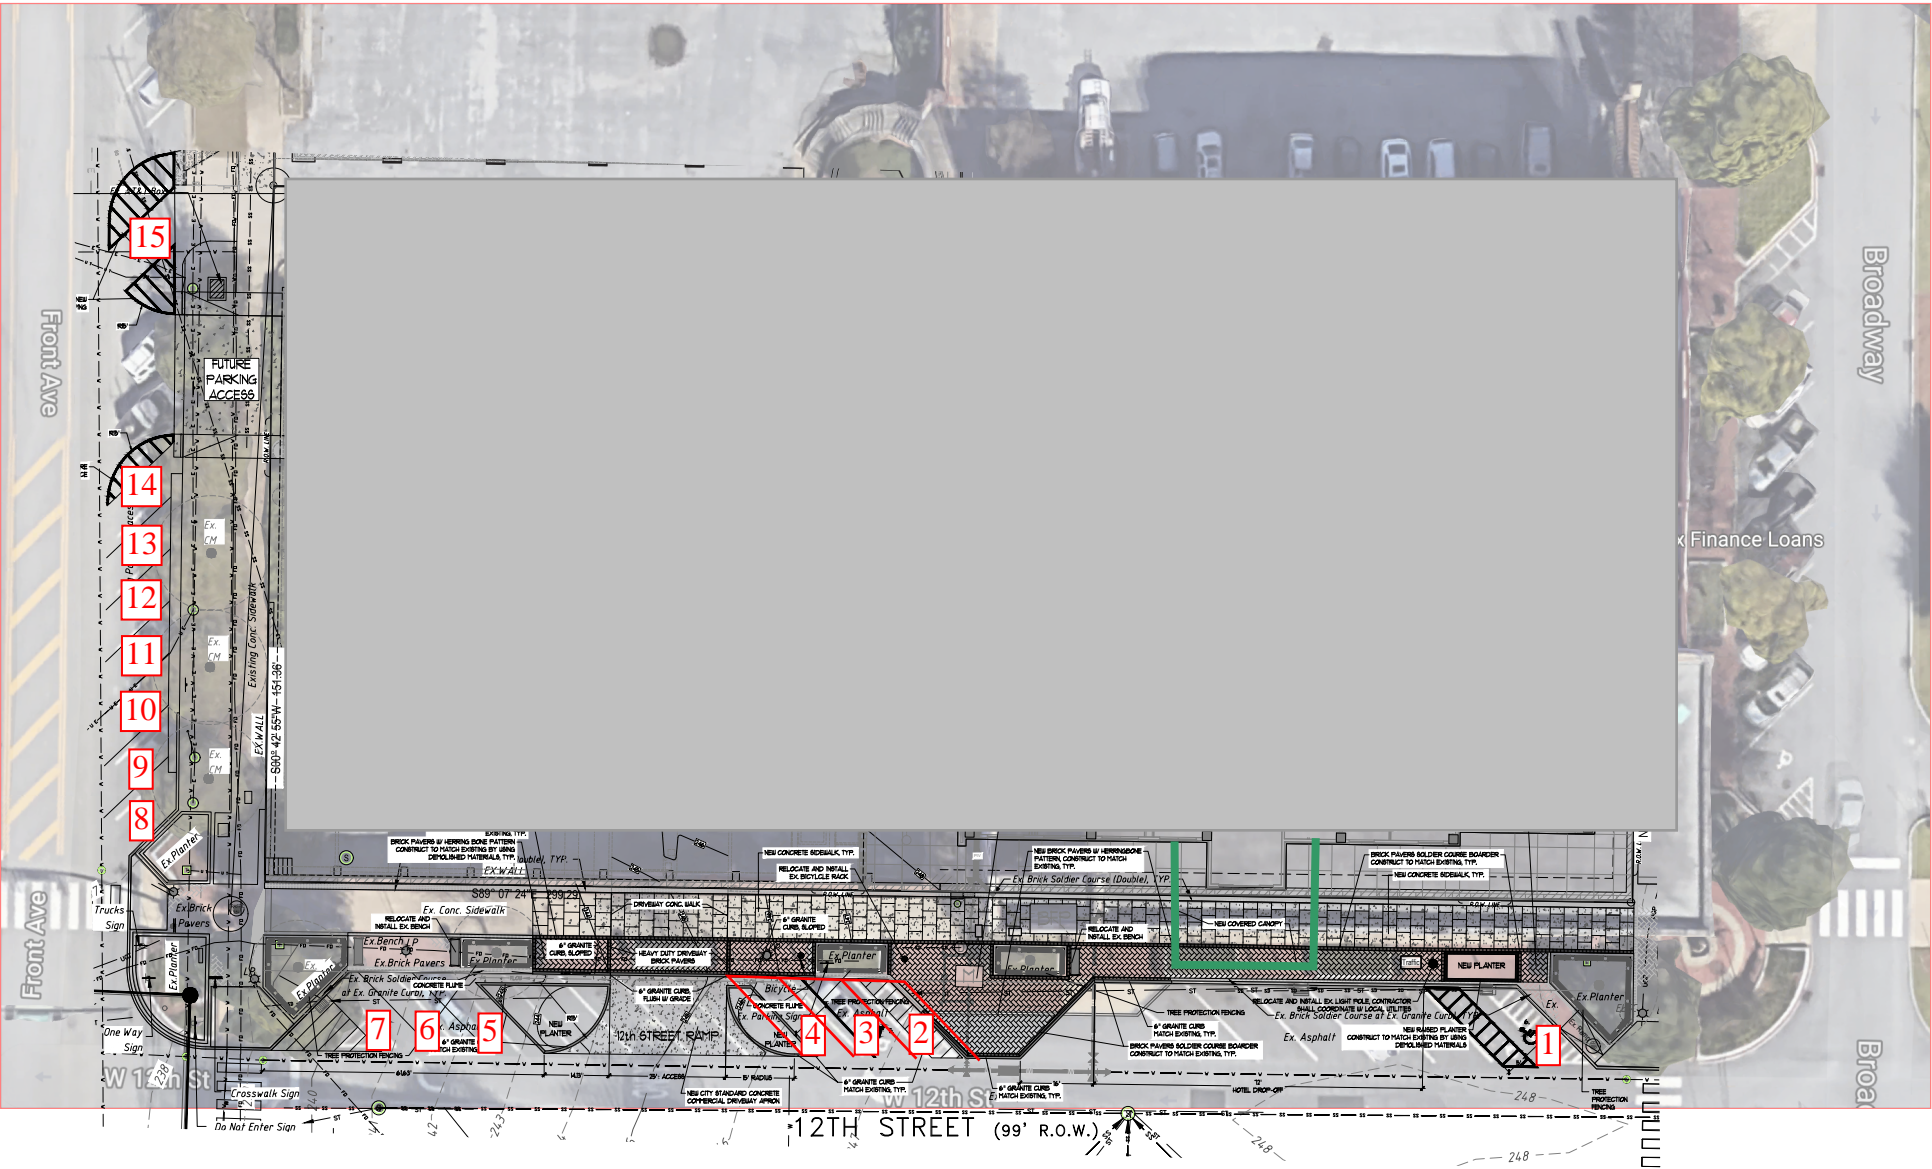

\*\*REQUIRES CITY APPROVAL FOR REMOVAL OF ONE ADA SPACE