

PROJECT NOTES:

OWNER:
AMY AND WILLIAM SCHMIDT
10 REMINGTON COURT
COLUSA, CA 95932

ENGINEER/SURVEYOR:
NORTH VALLEY ENGINEERING
AND SURVEYING
1547 STARR DRIVE SUITE "J"
YUBA CITY, CALIFORNIA 95993
(530) 713-0417

ASSESSOR'S PARCEL NUMBER:
APN: 001-351-046, 047, 048

LOT ACREAGE:
PARCEL ACREAGE AS SHOWN.

EXISTING USE:
OPEN FIELD

PROPOSED USE
SINGLE FAMILY HOMES

EXISTING ZONING:
R-1 SINGLE FAMILY RESIDENCE DISTRICT

PROPOSED ZONING:
NO CHANGE

BUILDINGS & STRUCTURES:
NONE

WATER, SEWAGE & STORM DRAIN:
CITY OF COLUSA

UNDERGROUND ALERT SERVICES:
1-800-642-2444

ELECTRICAL, GAS:
PG&E

PREPARED BY:
NVES
NORTH VALLEY ENGINEERING AND SURVEYING
1547 STARR DRIVE SUITE "J"
YUBA CITY, CA 95993
(530) 713-0417


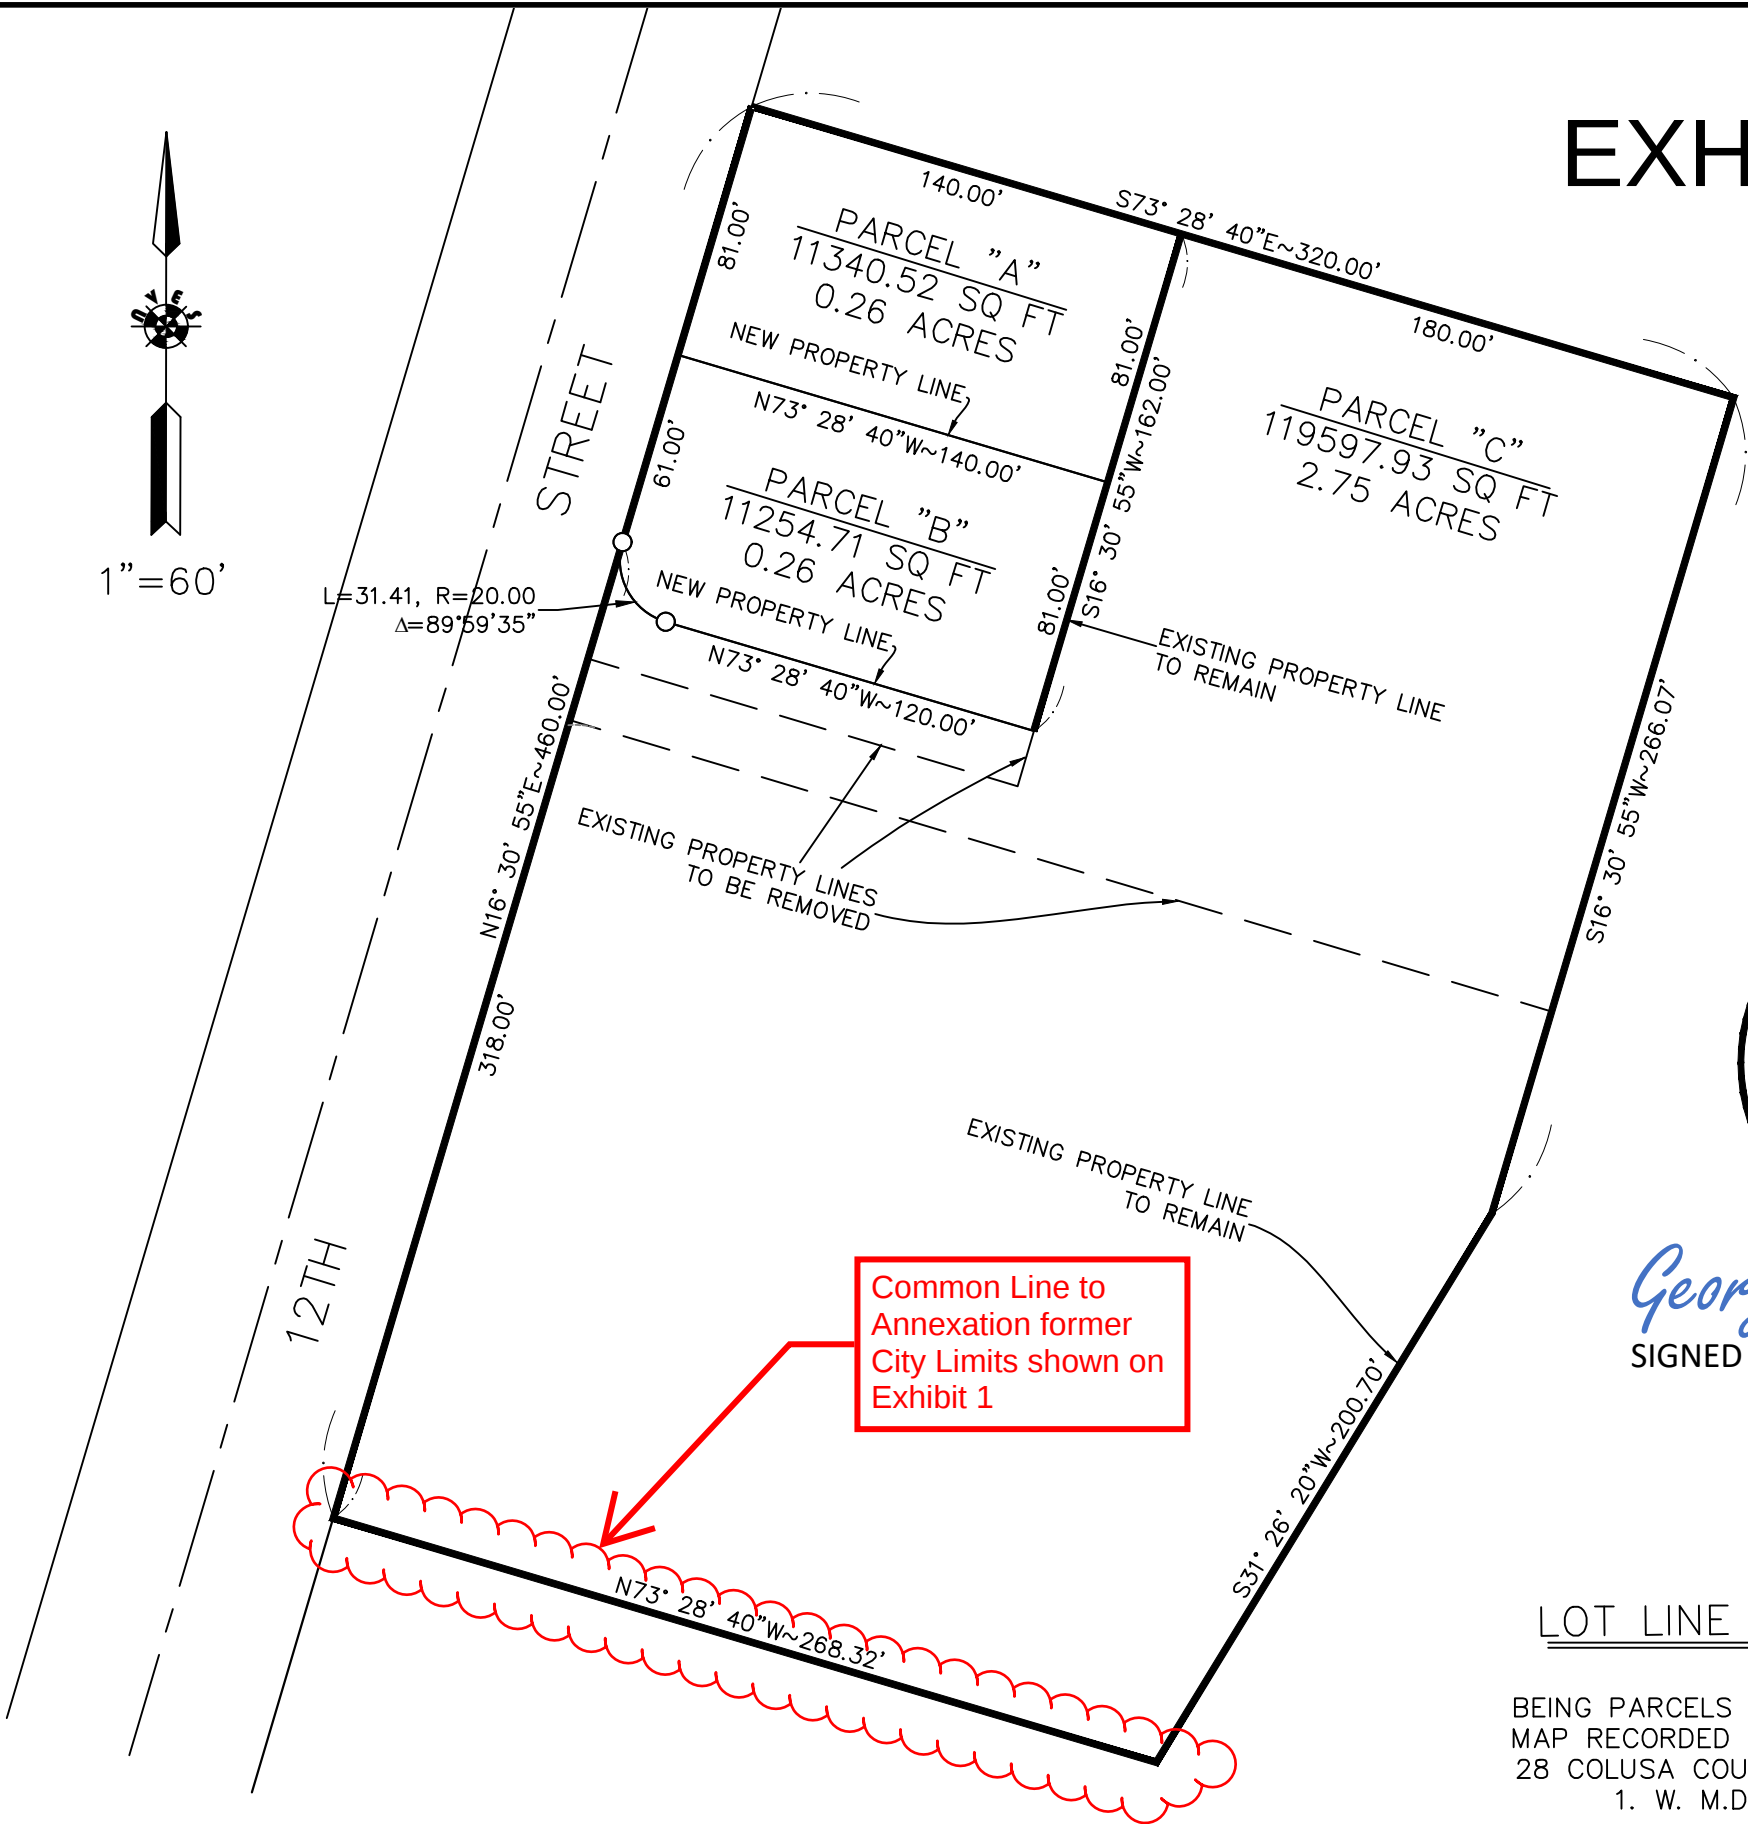


EXHIBIT 2

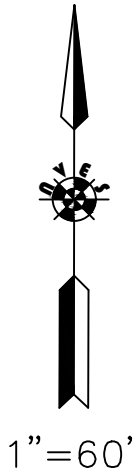

George L. Musallam
SIGNED ELECTRONICALLY ON 5-3-2023

LOT LINE ADJUSTMENT NO. _____
SCHMIDT
BEING PARCELS 1, 2 AND 3 OF THAT CERTAIN PARCEL
MAP RECORDED IN BOOK 3 OF PARCEL MAPS AT PAGE
28 COLUSA COUNTY RECORDS SITUATED IN T. 16 W. R
1. W. M.D.B.& M. IN THE CITY IF COLUSA

COLUSA COUNTY, CALIFORNIA
SEPTEMBER 2022