


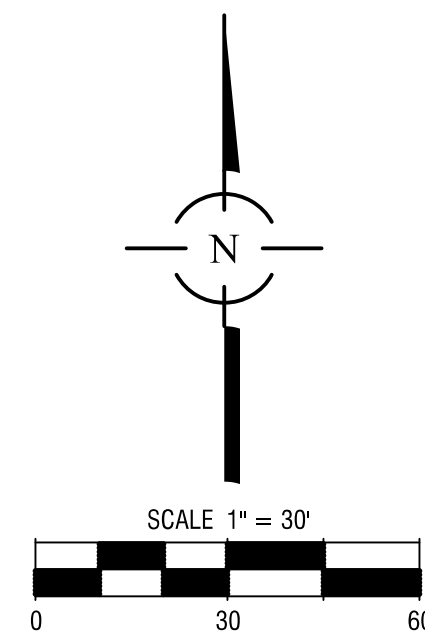

1. ADD 600 TO ELEVATIONS SHOWN AS XX.XX.
2. FUTURE MUNICIPAL PLAZA PAVEMENT, LIGHTING, AND ELECTRICAL IMPROVEMENTS ARE SHOWN HALF-TONED FOR REFERENCE ONLY. THESE IMPROVEMENTS ARE NOT INCLUDED IN THIS CONTRACT.



I = INLET
CB = CATCH BASIN
M = MANHOLE
F = FLARED END SECTION

1. ALL STORM SEWERS SHALL BE RCP CL-IV UNLESS NOTED AS PVC OR HDPE.
2. INDICATES TRENCH BACKFILL REQUIRED.
3. FRAME AND GRATE/LID FOR STORM SEWER STRUCTURES
IC - MANHOLE-EAST JORDAN 1050 FRAME WITH CLOSED LID
1P - INLET, CATCH BASIN-EAST JORDAN 1050 WITH TYPE M1 OPEN LID
1B - INLET, CATCH BASIN-EAST JORDAN 652/N BEEHIVE TYPE GRATE
4. UNDERGROUND CONTRACTOR TO FIELD VERIFY EXISTING SEWER MAIN AND WATER MAIN LOCATIONS AND DEPTHS WITHIN THE KUBINSKI DRIVE AND PATRICK R.O.W. PRIOR TO PROPOSED SEWER CONSTRUCTION.
UTILITY SPACE, INC.

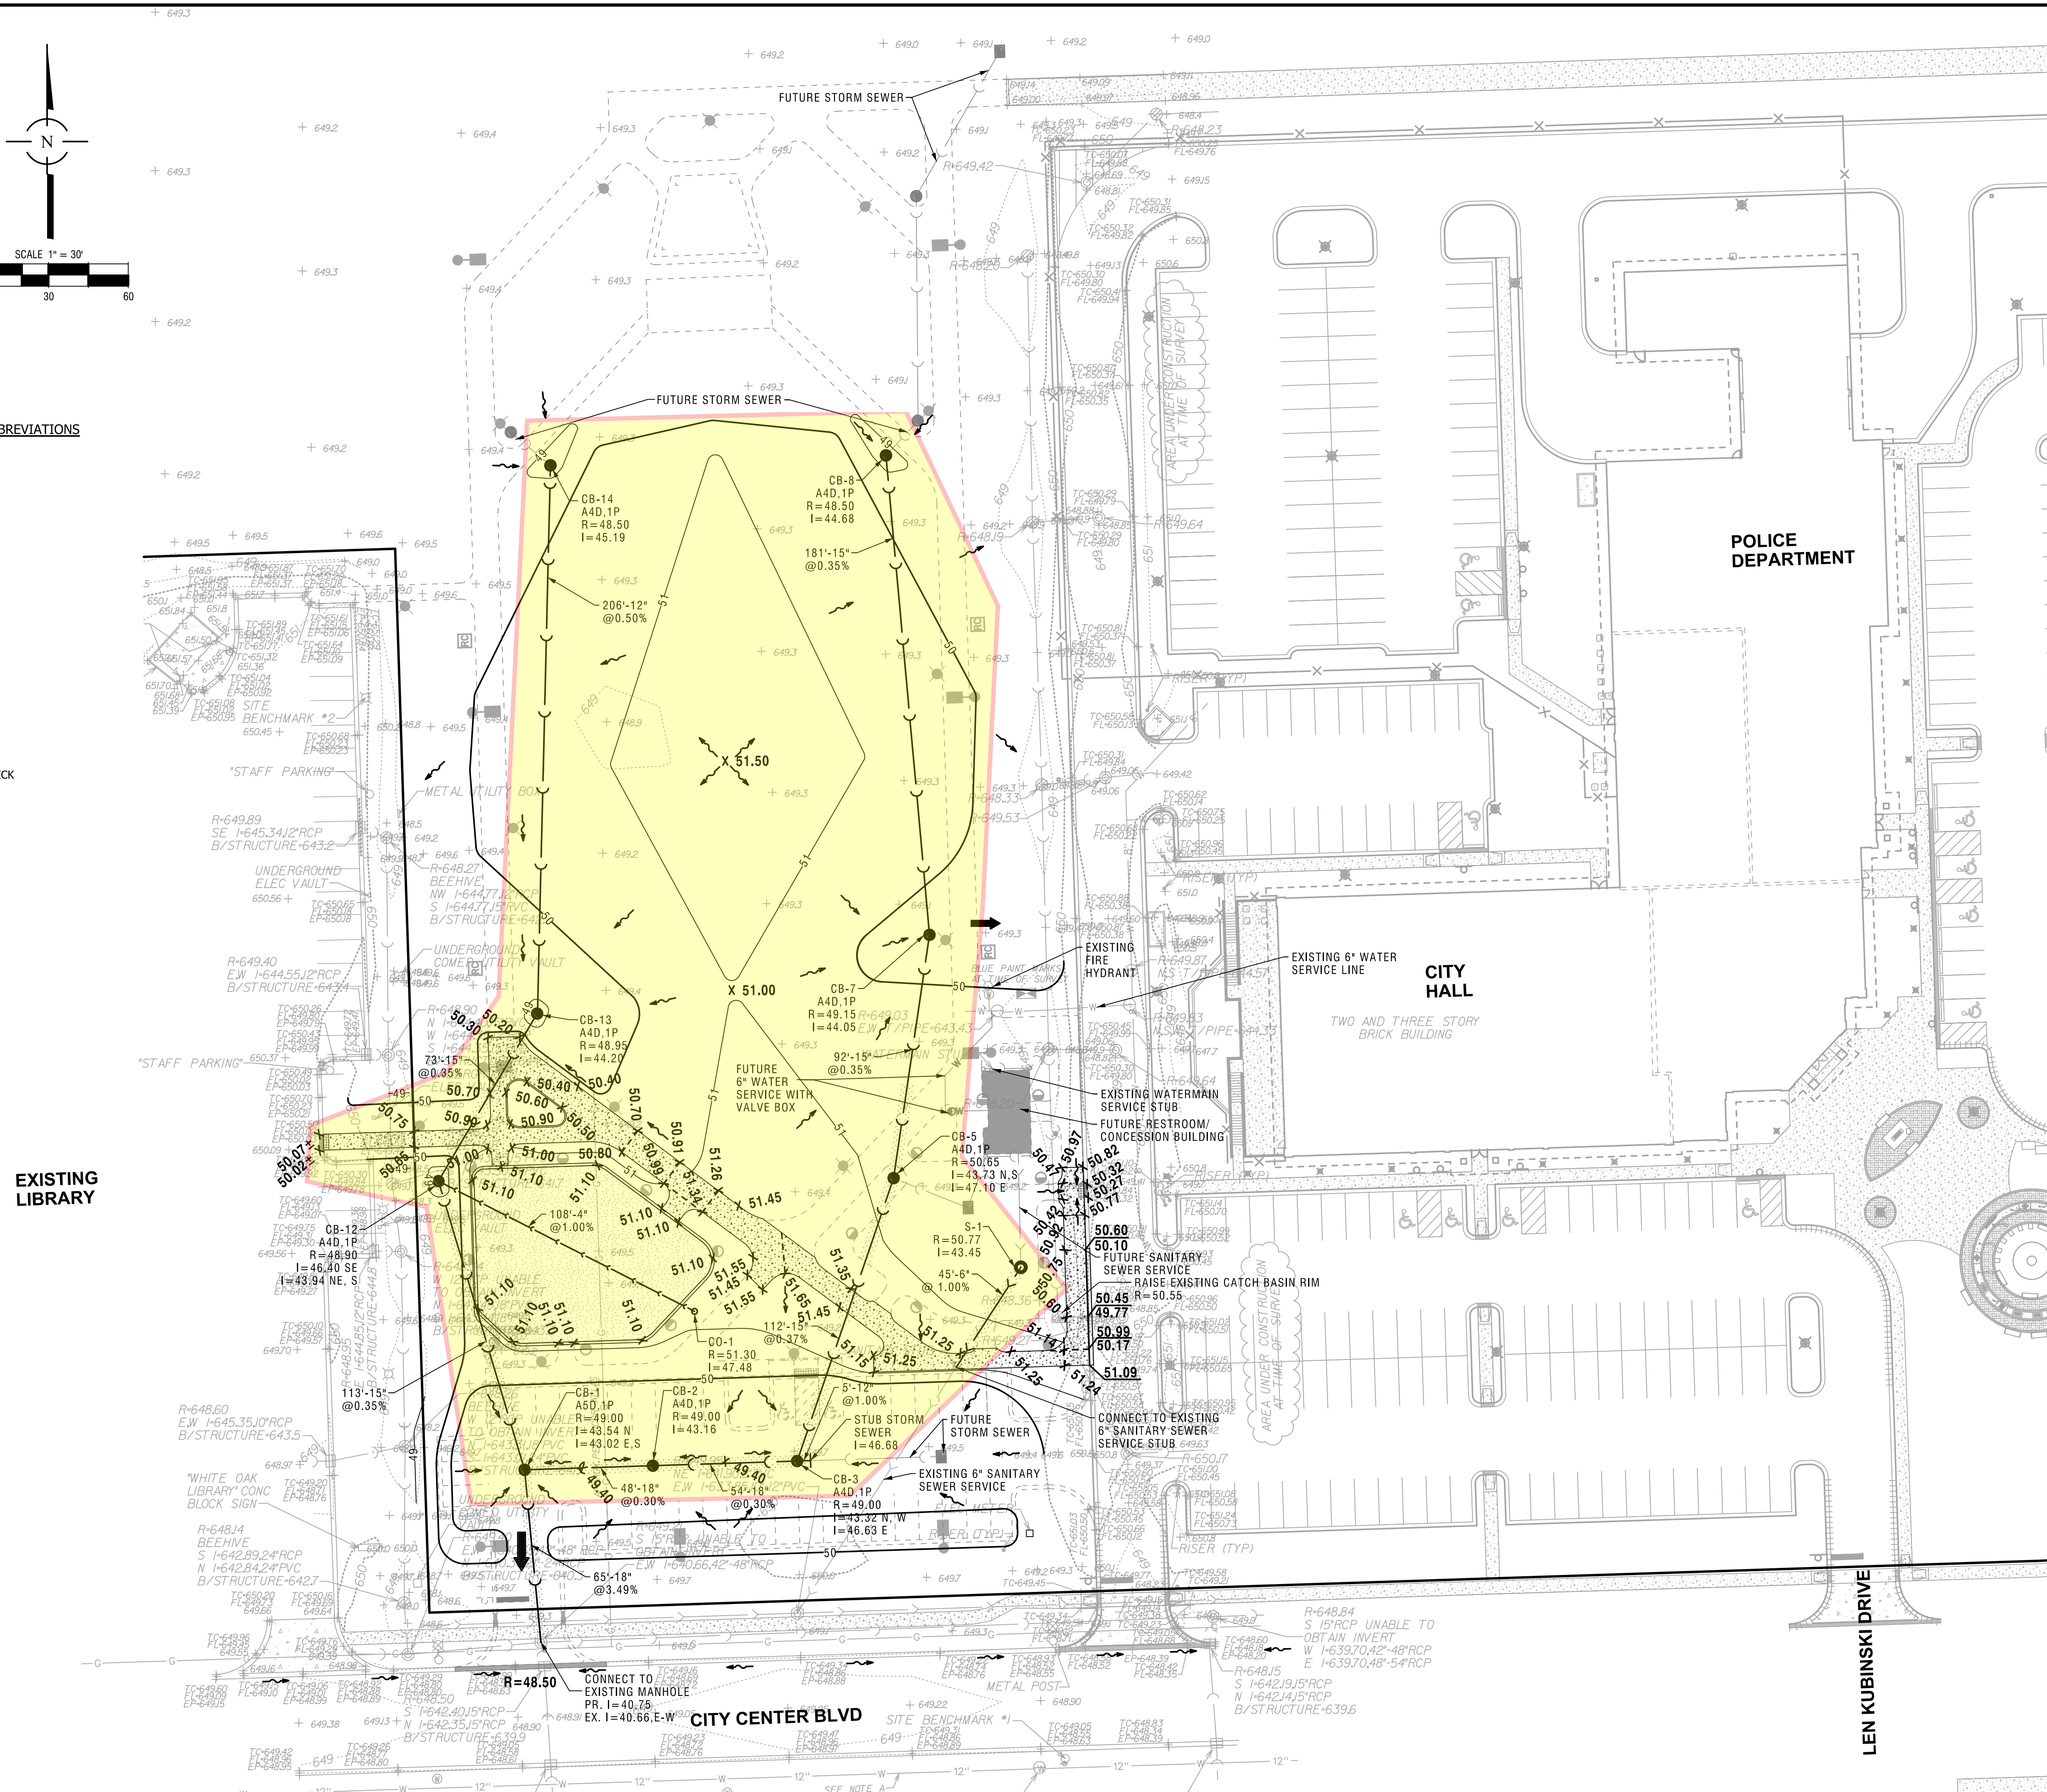


Exhibit 1

CONSULTING ENGINEERS							
SITE DEVELOPMENT ENGINEERS							
LAND SURVEYORS							
							
SPACECO INC.							
FILENAME: 10656.04GRUT							
DATE: 12/11/23							
JOB NO. 10656.04							
SHEET							
GRUT1							
5 OF 13							

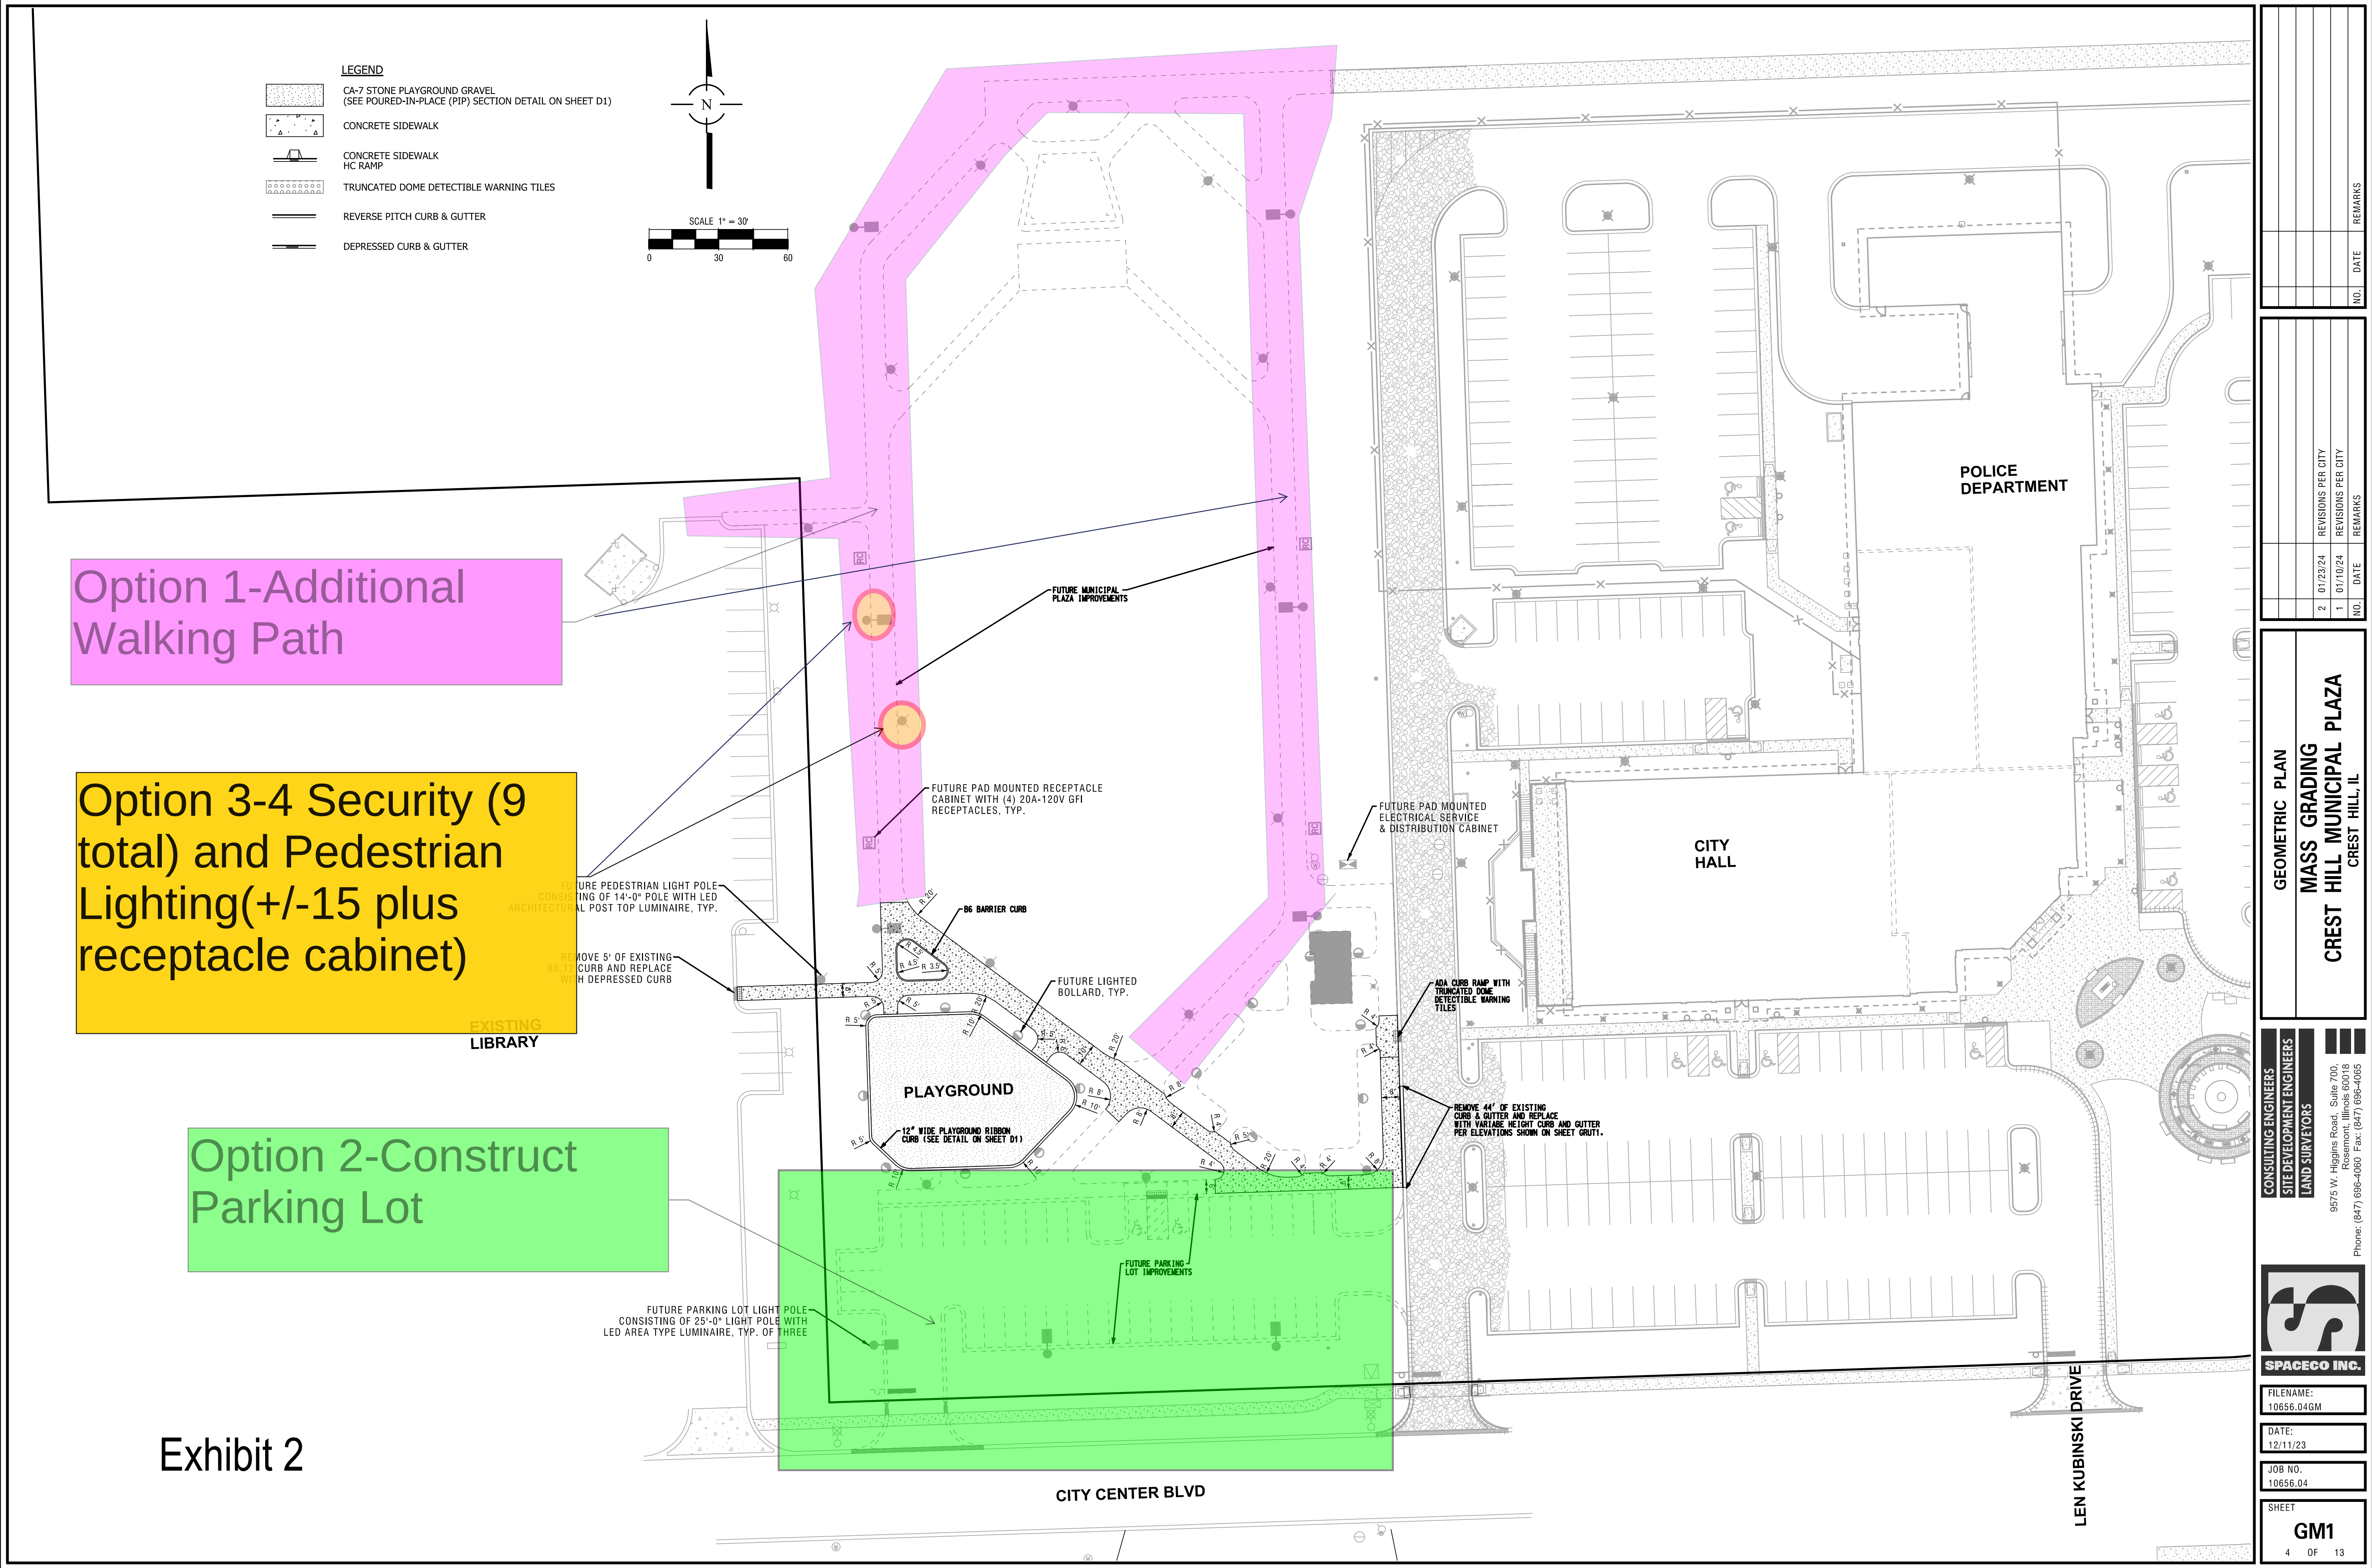


Exhibit 2

NO.		DATE		REMARKS	
2		01/23/24		REVISIONS PER CITY	
1		01/10/24		REVISIONS PER CITY	

NO.		DATE		REMARKS	
2		01/23/24		REVISIONS PER CITY	
1		01/10/24		REVISIONS PER CITY	

NO.		DATE		REMARKS	

City of Crest Hill
City Center Plaza Park, Phase 1 Only, as approved

Item No.	Phase 1 Summary	Estimated Cost	Grand Total Each Phase
1	Design Services-Phase 1	\$65,000.00	
2	CE Services-Phase 1	\$100,000.00	
3	Parking Lot,		
4	Playground Equipment	\$500,000.00	
5	Concrete Flatwork and Paths	\$214,600.00	
6	Excavation and Erosion Control & Landscaping	\$532,530.00	
7	Parking lot and Security Lighting		
8	Park Lighting-Bollard Lighting and Electrical Boxes		
9	Irrigation	\$80,000.00	
		Phase 1 Total	\$1,577,130.00
		10% Contingency	\$157,713.00
		Total City Cost, Phase 1	
		minus Other Funding	\$1,234,843.00
10	Design Services-For Band Shall	\$85,000.00	
	City Share for Item 10		\$54,700.00

Note: City Cost adjusted to not include the following

LTPD \$250,000

DCEO Grant \$250,000

Rte 66 Grant Up to \$30,300.

City of Crest Hill
City Center Plaza Park with Route 66 Theme

Item No.	Phase 1 Summary	Estimated Cost	Grand Total Each Phase
1	Design Services-Phase 1	\$65,000.00	
2	CE Services-Phase 1	\$100,000.00	
3	Parking Lot,	\$150,000.00	
4	Playground Equipment	\$500,000.00	
5	Concrete Flatwork and Paths	\$364,600.00	
6	Excavation and Erosion Control & Landscaping	\$532,530.00	
7	Parking lot and Security Lighting	\$200,000.00	
8	Park Lighting-Bollard Lighting and Electrical Boxes	\$300,000.00	
9	Irrigation	\$80,000.00	
		Phase 1 Total w/o Options	\$1,792,130.00
		With Options 1&2	\$2,292,130.00
		10% Contingency	\$229,213.00
		<i>Total City Cost, Phase 1</i>	
		minus Other Funding	\$1,821,343.00
10	Design Services-For Band Shell	\$85,000.00	
	City Share for Item 10		\$54,700.00
	<u>Phase 2 Summary</u>		
11	CE Services-Phase 2	\$75,000.00	
12	Band Shell Route 66 theme	\$1,000,000.00	
13			
		Phase 2 Total	\$1,075,000.00
		<i>Total City Cost, Phase 2</i>	<i>\$975,000.00</i>
	<u>Phase 3 Summary</u>		
14	Design Services-Phase 3	\$60,000.00	
15	CE Services-Phase 3	\$85,000.00	
16	Restroom and Concession Facility	\$1,200,000.00	
17	RTE 66 theme items	\$150,000.00	
		Phase 3 Total	\$1,495,000.00
		<i>Total City Cost Phase 3</i>	<i>\$1,395,000.00</i>

Grand Total \$4,246,043.00

Note: City Cost adjusted to not include the following
 LTPD \$250,000
 DCEO Grant \$250,000 & \$200,000
 Rte 66 Grant \$30,300
 Rte 66 Grant \$100,000 grant (actually amount still TBD) for Band Shell
 Rte 66 Grant \$150,000 grant (actually amount still TBD)