

R.H. GRANATH
SURVEYING SERVICE, P.C.
PH: (708) 371-4478
FAX: (708) 371-3922


EXHIBIT G

PLAT OF SURVEY

R.H. GRANATH
SURVEYING SERVICE, P.C.
6006 W. 159th STREET
OAK FOREST, IL 60432

of

PARCEL 1: LOTS 1 AND 3 IN CRESTWOOD SUITES SUBDIVISION, BEING A REDIVISION OF LOT 154 IN AUTUMN RIDGE, A SUBDIVISION OF PART OF THE WEST HALF OF THE NORTHWEST QUARTER OF SECTION 32, TOWNSHIP 35 NORTH, RANGE 10 EAST OF THE THIRD PRINCIPAL MERIDIAN, ILL. COUNTY, ILLINOIS.
PARCEL 2: LOT 153 IN AUTUMN RIDGE, A SUBDIVISION OF PART OF THE WEST HALF OF THE NORTHWEST QUARTER OF SECTION 32, TOWNSHIP 35 NORTH, RANGE 10 EAST OF THE THIRD PRINCIPAL MERIDIAN, ILL. COUNTY, ILLINOIS.

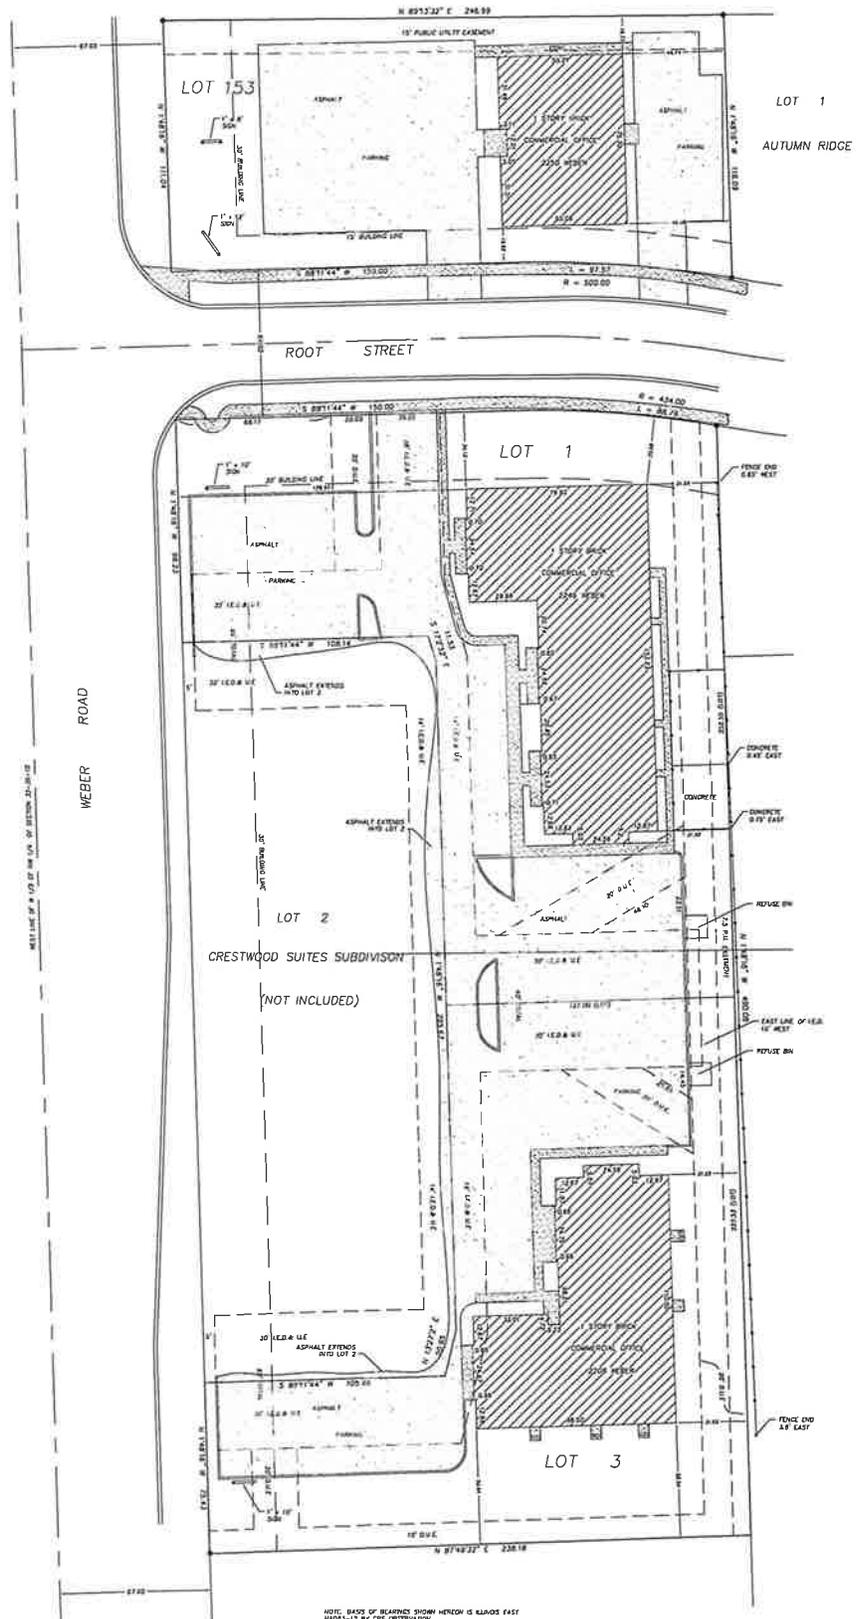

STATE OF ILLINOIS } ss
COUNTY OF COOK } ss
I, STEVEN R. GRANATH, a duly licensed Professional Land Surveyor in the State of Illinois, do hereby certify that this Plat of Survey was prepared by me or under my direct supervision and that I am a duly licensed Professional Land Surveyor in the State of Illinois. I am duly licensed under the laws of the State of Illinois, and I am duly qualified to perform the duties of a Professional Land Surveyor in the State of Illinois. I am duly qualified to perform the duties of a Professional Land Surveyor in the State of Illinois.

Steven Granath
1511 W. 159th Street
Oak Forest, IL 60432
Tel: (708) 371-4478
Fax: (708) 371-3922

COMPARE ALL DIMENSIONS BEFORE BUILDING AND REPORT ANY DISCREPANCIES AT ONCE. REFER TO DEED OR FILE POLICY FOR BUILDING LINES OR EASEMENTS.

R.H. GRANATH SURVEYING SERVICE	
DATE: SEPTEMBER 20, 2020	DRAWN BY:
DWG NO: CAD 0020-09-017	CAD/SRG
PROJECT: 1500-725P WEBER ROAD	LOCATION: CREST HILL, ILLINOIS
CLIENT: HAITHAM ABUZIR	

EXHIBIT A

PARCEL 1:

LOTS 1 IN CRESTWOOD SUITES SUBDIVISION, BEING A RESUBDIVISION OF LOT 154 IN AUTUMN RIDGE, A SUBDIVISION OF PART OF THE WEST HALF OF THE NORTHWEST QUARTER OF SECTION 32, TOWNSHIP 36 NORTH, RANGE 10, EAST OF THE THIRD PRINCIPAL MERIDIAN ACCORDING TO THE PLAT THEREOF RECORDED SEPTEMBER 10, 2001 AS DOCUMENT NUMBER R2001-119512, IN WILL COUNTY, ILLINOIS.

PARCEL 2:

LOT 153 IN AUTUMN RIDGE, A PLANNED UNIT DEVELOPMENT BEING A SUBDIVISION OF PART OF THE WEST 1/2 OF THE NORTHWEST 1/4 OF SECTION 32, TOWNSHIP 36 NORTH, RANGE 10 EAST OF THE THIRD PRINCIPAL MERIDIAN, LOCKPORT TOWNSHIP, ACCORDING TO THE PLAT THEREOF RECORDED AUGUST 31, 1995 AS DOCUMENT R95-63935 AND CERTIFICATE OF CORRECTION RECORDED NOVEMBER 28, 1995 AS DOCUMENT R95-91894, IN WILL COUNTY, ILLINOIS.

PARCEL 3:

LOTS 3 IN CRESTWOOD SUITES SUBDIVISION, BEING A RESUBDIVISION OF LOT 154 IN AUTUMN RIDGE, A SUBDIVISION OF PART OF THE WEST HALF OF THE NORTHWEST QUARTER OF SECTION 32, TOWNSHIP 36 NORTH, RANGE 10, EAST OF THE THIRD PRINCIPAL MERIDIAN ACCORDING TO THE PLAT THEREOF RECORDED SEPTEMBER 10, 2001 AS DOCUMENT NUMBER R2001-119512, IN WILL COUNTY, ILLINOIS.

Commonly known as: 2200-2208 Weber Road; 2240-2248 Weber Road; 2250 Weber Road, Crest Hill, IL 60403

PIN: 11-04-32-103-069-0000; 11-04-32-103-071-0000; 11-04-32-102-001-0000