


CHRISTOPHER B. BURKE ENGINEERING, LTD.
16221 W. 159th Street, Suite 201
Lockport, Illinois 60441
(815) 770-2850

CLIENT:

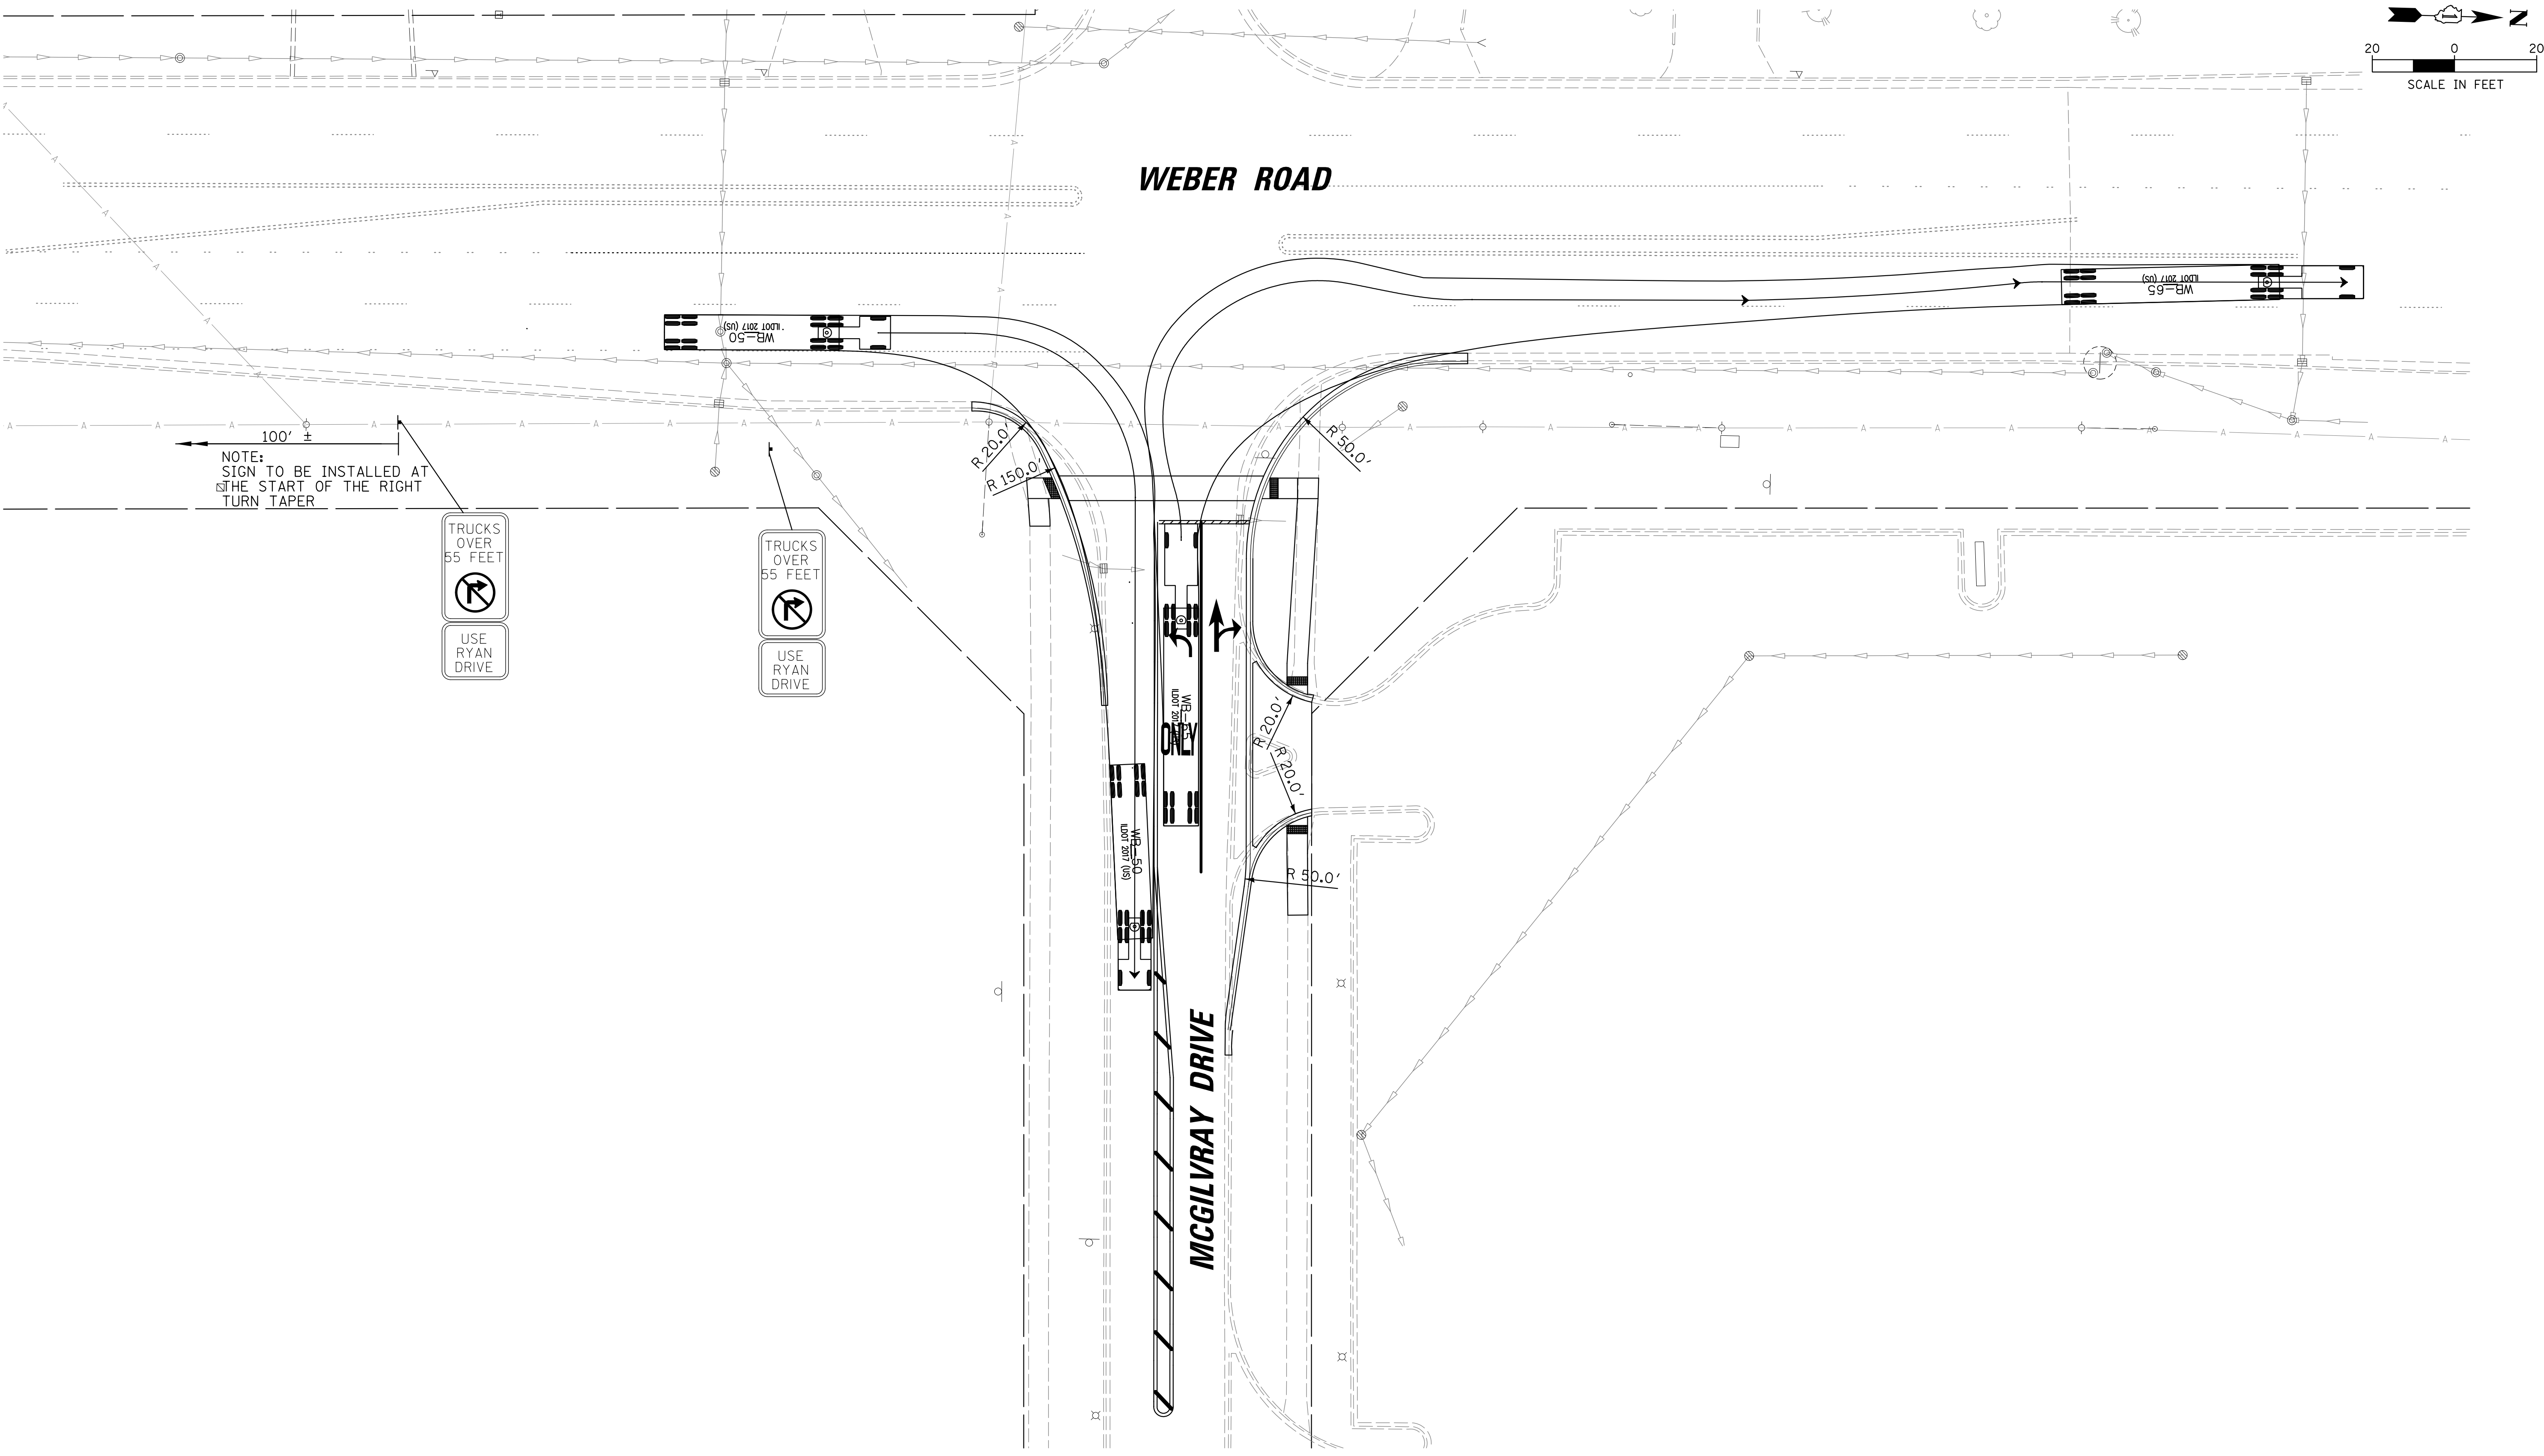

CITY OF CREST HILL
20600 CITY CENTER BOULEVARD
CREST HILL, IL 60403


NO.	DATE	NATURE OF REVISION	CHKD.	MODEL:
FILE NAME	N:\CRESTHILL\240070\Civil\Exhibits\WB-65_AutoTurn_01_McGilvrey_240070.sht			

DSGN.	JRS
DWN.	JRS
CHKD.	AJS
SCALE:	20'
PLOT DATE:	3/14/2025
CAD USER:	Jspeelman
MODEL:	Model


TITLE:

**CITY OF CREST HILL
WEBER ROAD TRAFFIC
SIGNAL IMPROVEMENTS
PROPOSED ROADWAY PLAN**

PROJ. NO. 240070
DATE: 3/14/2025
SHEET 1 OF
DRAWING NO.
PLN-1

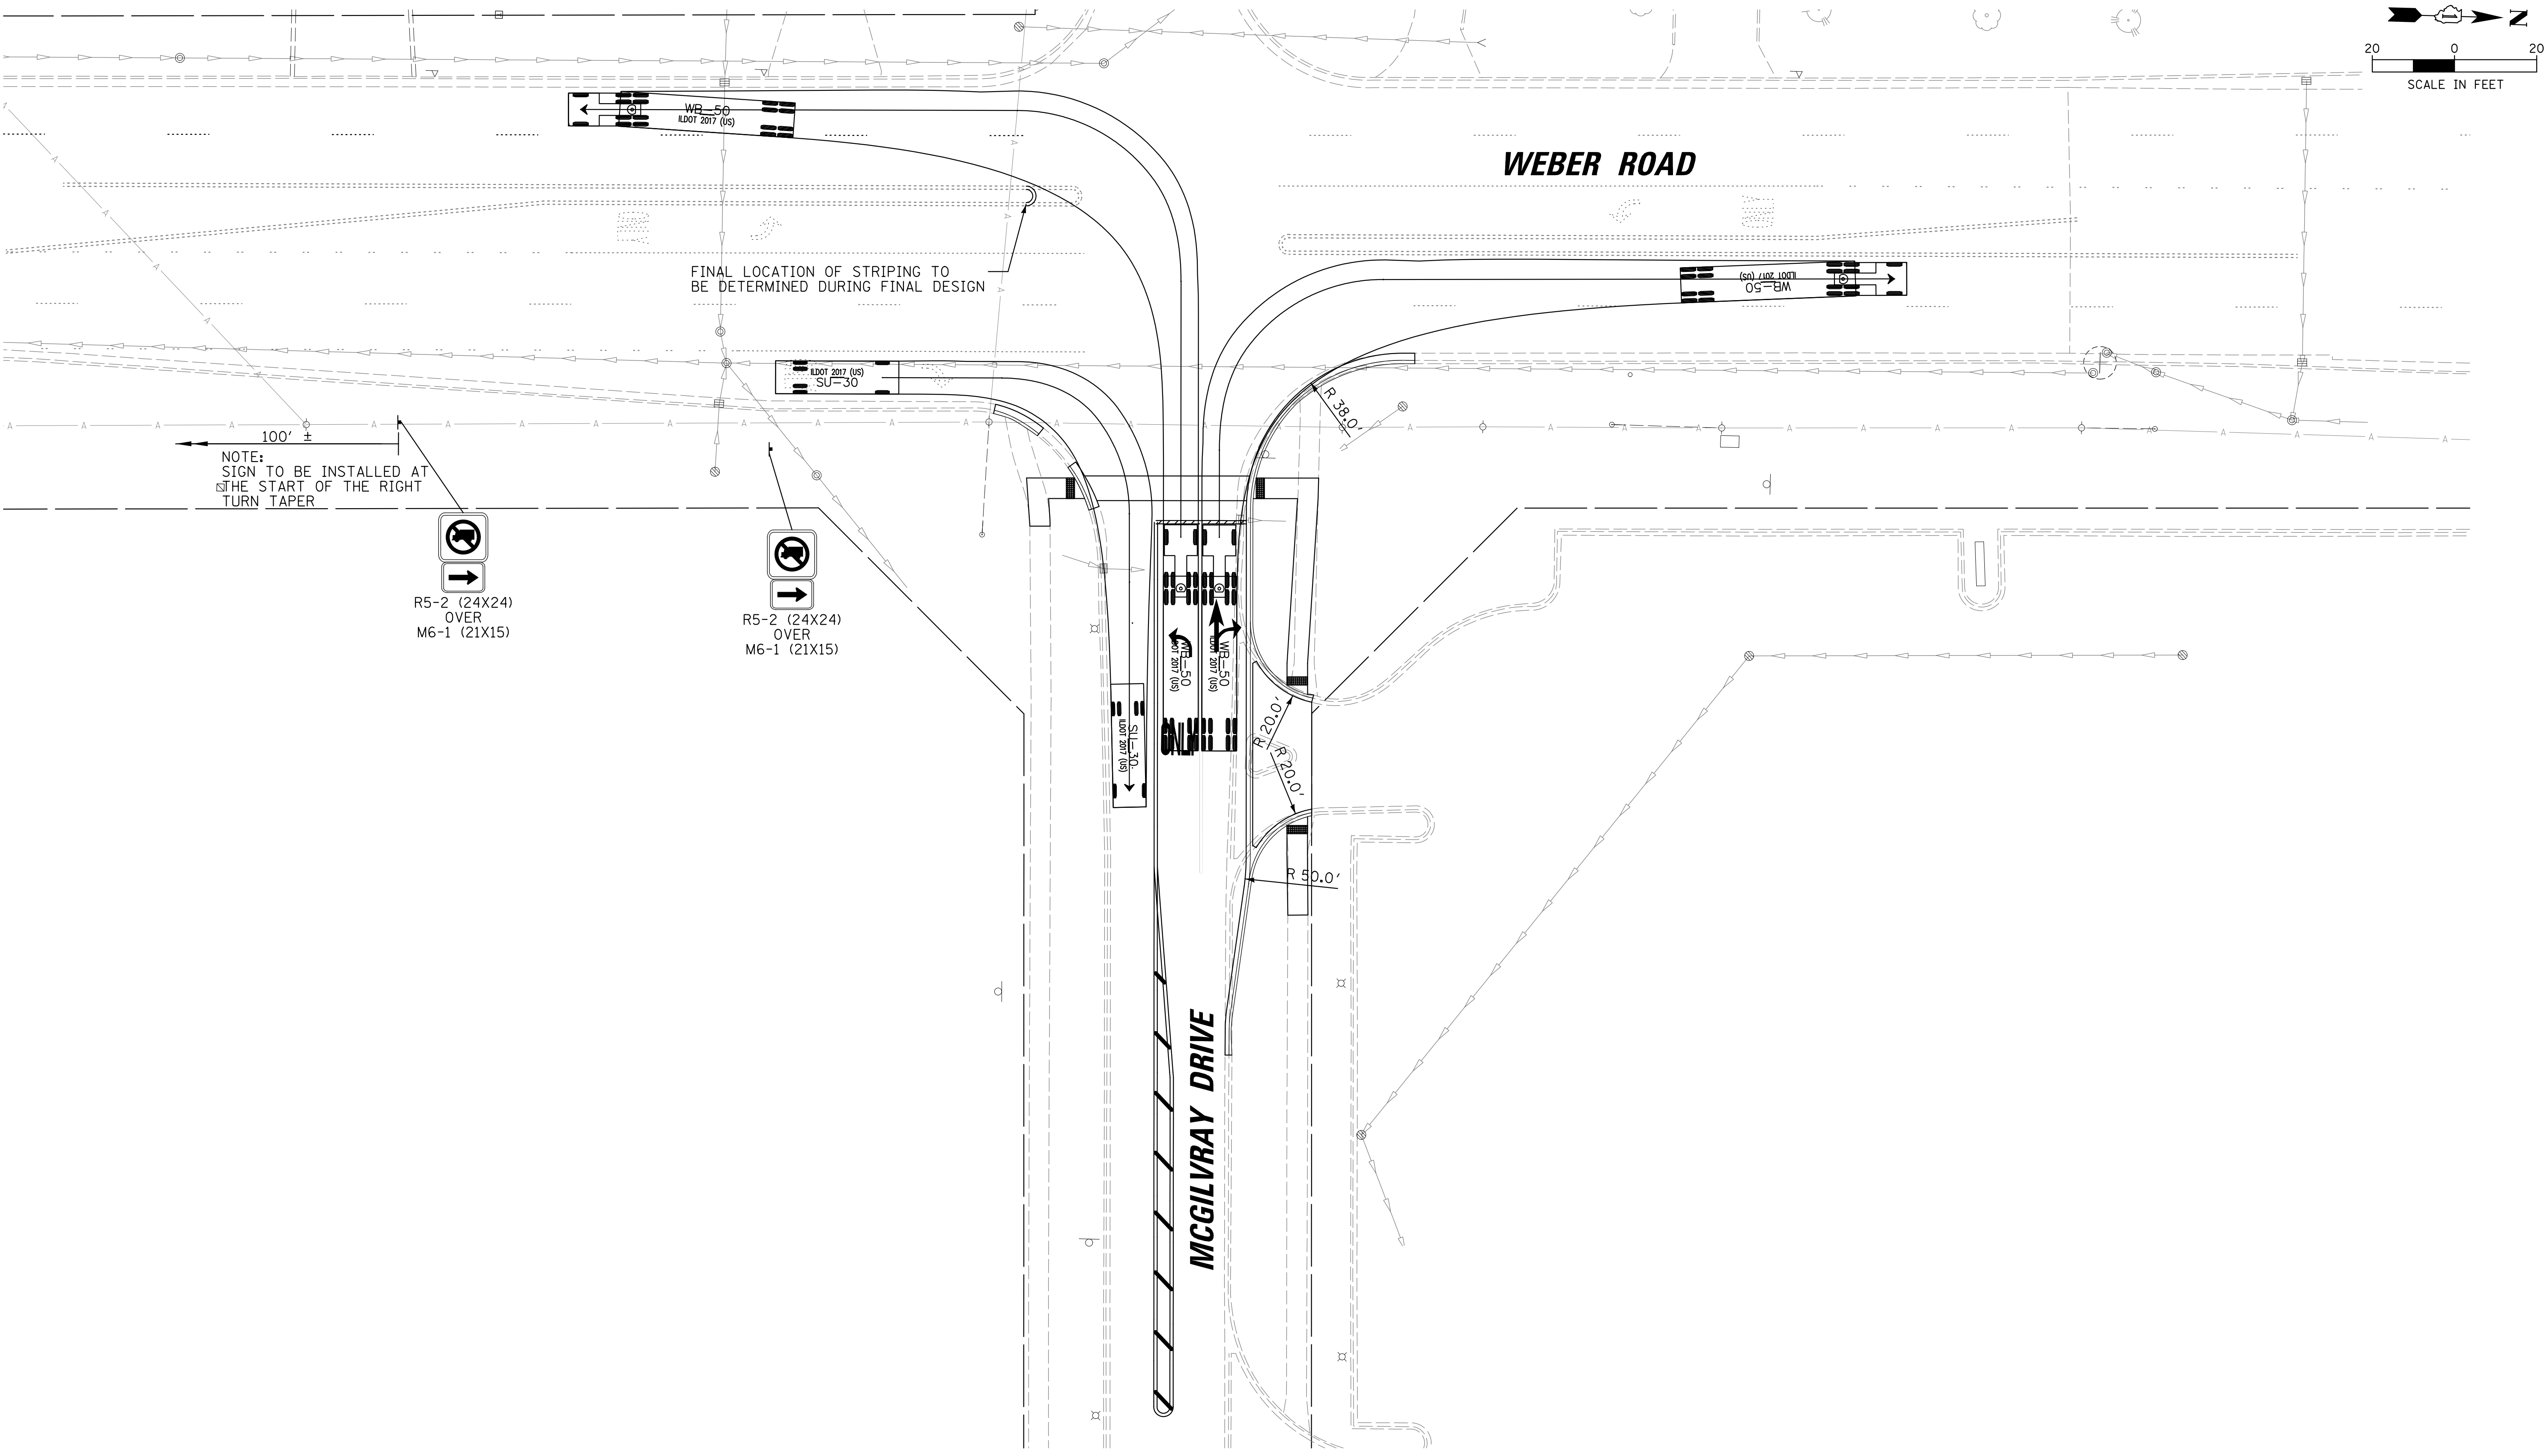

NOTE:
SIGN TO BE INSTALLED AT
THE START OF THE RIGHT
TURN TAPER

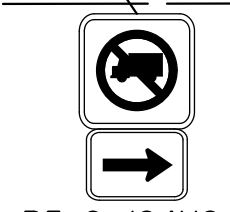


R5-2 (24X24)
OVER
M6-1 (21X15)




R5-2 (24X24)
OVER
M6-1 (21X15)

MCGILVRAY DRIVE

WEBER ROAD

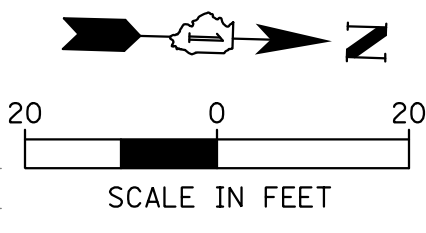

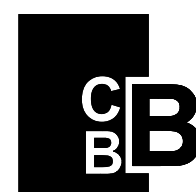

CHRISTOPHER B. BURKE ENGINEERING, LTD.
16221 W. 159th Street, Suite 201
Lockport, Illinois 60441
(815) 770-2850

CLIENT:



CITY OF CREST HILL
20600 CITY CENTER BOULEVARD
CREST HILL, IL 60403

NO.	DATE	NATURE OF REVISION	CHKD.	MODEL:
FILE NAME	N:\CRESTHILL\240070\Civil\Exhibits\WB-65_AutoTurn_01_McGilvray_240070.shx			

TITLE:

**CITY OF CREST HILL
WEBER ROAD TRAFFIC
SIGNAL IMPROVEMENTS
PROPOSED ROADWAY PLAN**

PROJ. NO. 240070

DATE: 03/19/25

SHEET 1 OF

DRAWING NO.

PLN-1