


Exhibit 1

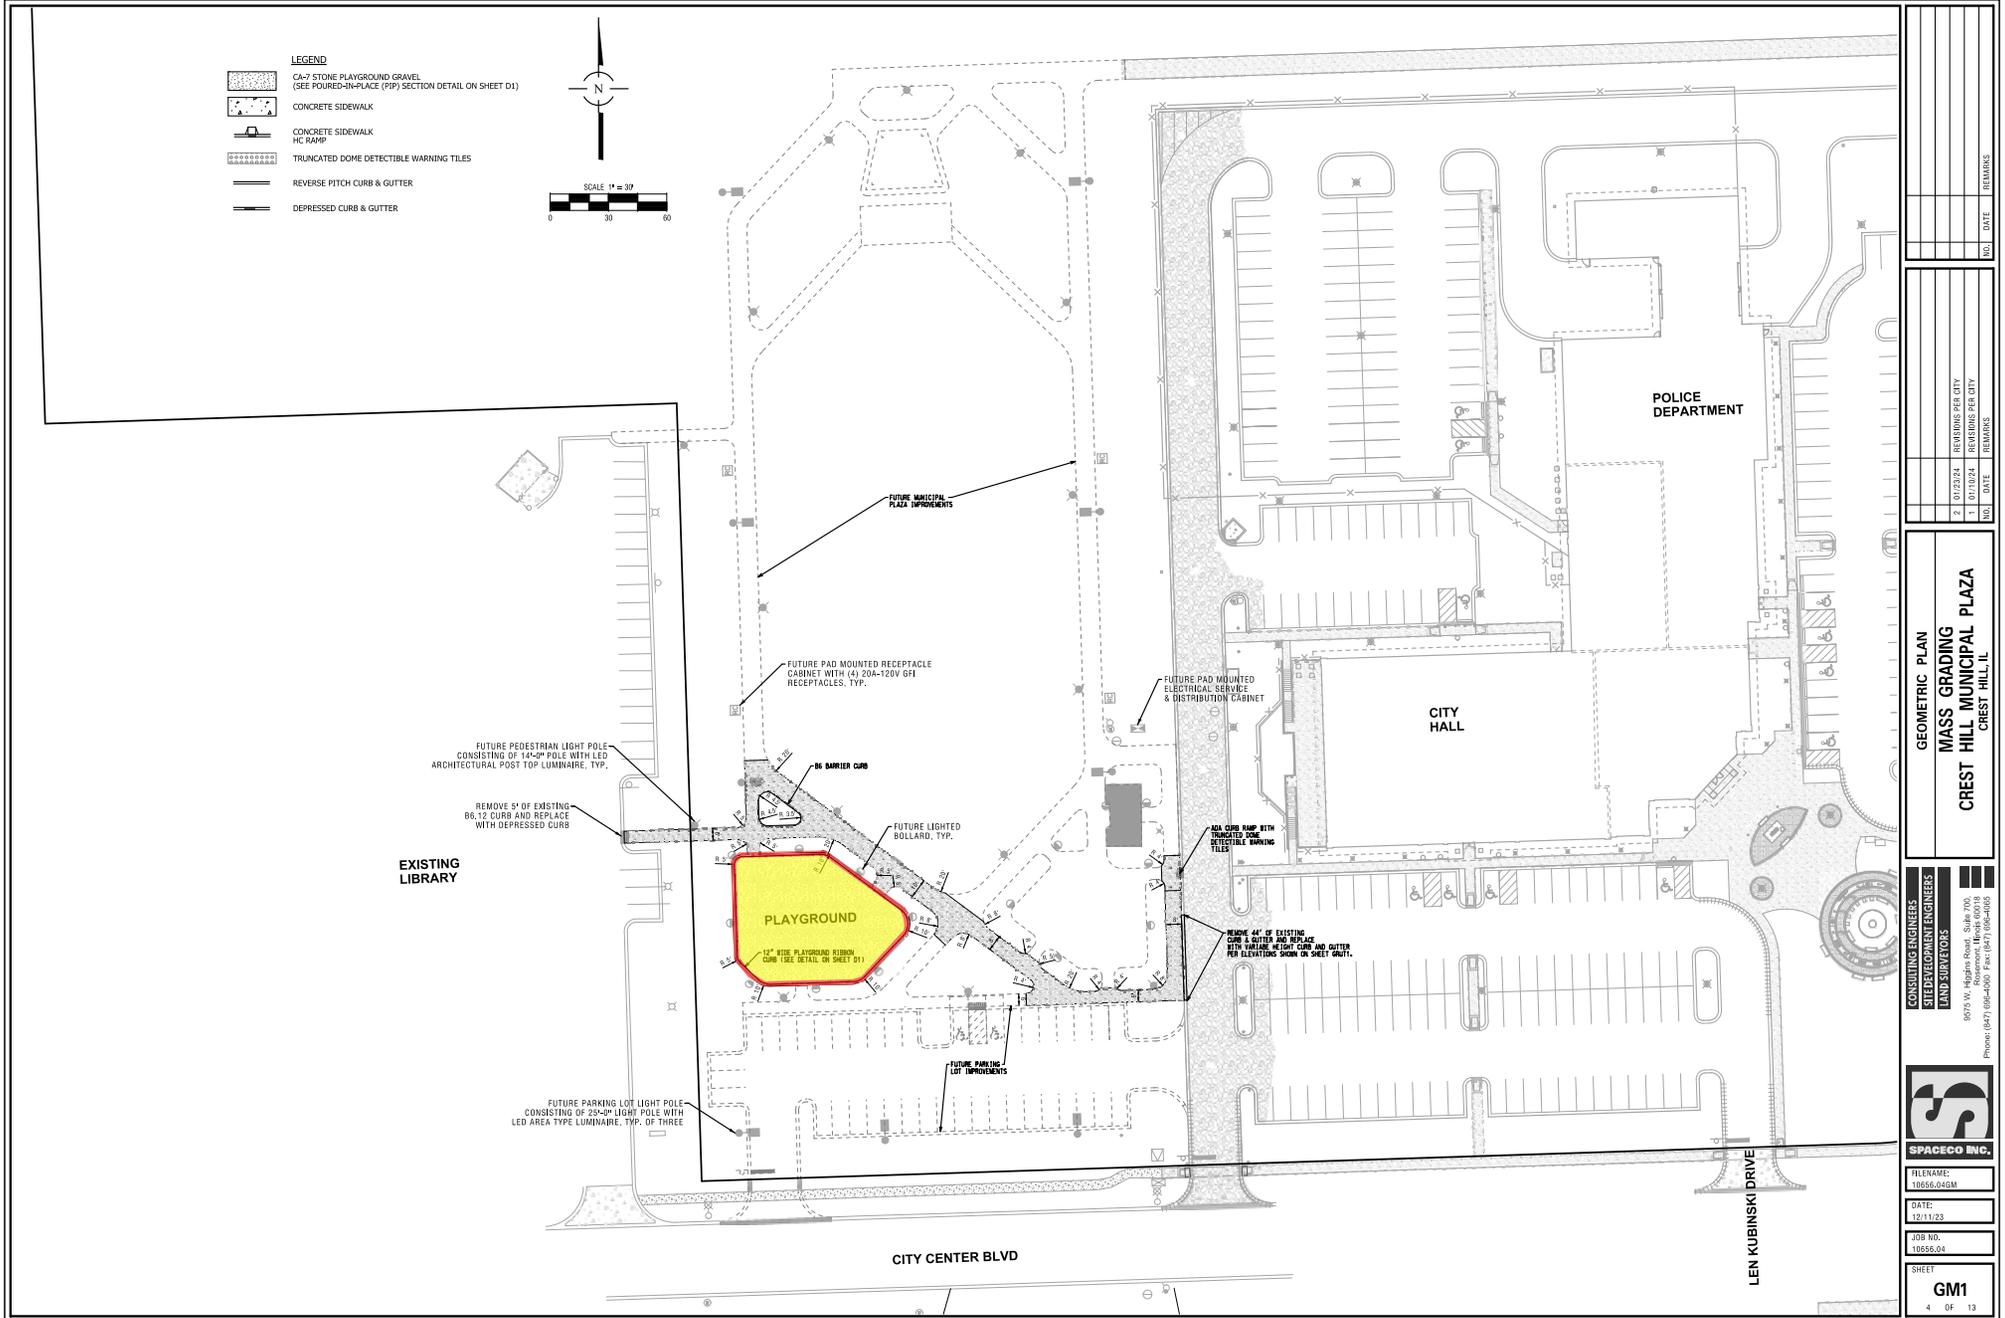

NO.	DATE	REVISIONS	REMARKS

NO.	DATE	REVISIONS	REMARKS
3	01/23/24	ISSUANCE PER CITY	
1	01/23/24	REVISIONS PER CITY	

GEOMETRIC PLAN
MASS GRADING
CREST HILL MUNICIPAL PLAZA
 CREST HILL, IL

CONSULTING ENGINEERS
STEADSTATE ENGINEERS
LAND SURVEYORS
 8575 W. Higgins Road, Suite 700
 Rosemont, Illinois 60018
 Phone: (630) 686-4499 Fax: (630) 686-4498



SPACECO INC.
 FILENAME:
 10656-04GM
 DATE:
 12/11/23
 JOB NO.
 10656-04

SHEET
GM1
 4 OF 13

C:\projects\10656-04\ENR\10656-04\10656-04\10656-04.dwg Plot on: 1/23/24