


CHRISTOPHER B. BURKE ENGINEERING, LTD.
16221 W. 159th Street, Suite 201
Lockport, Illinois 60441
(815) 770-2850

CLIENT:

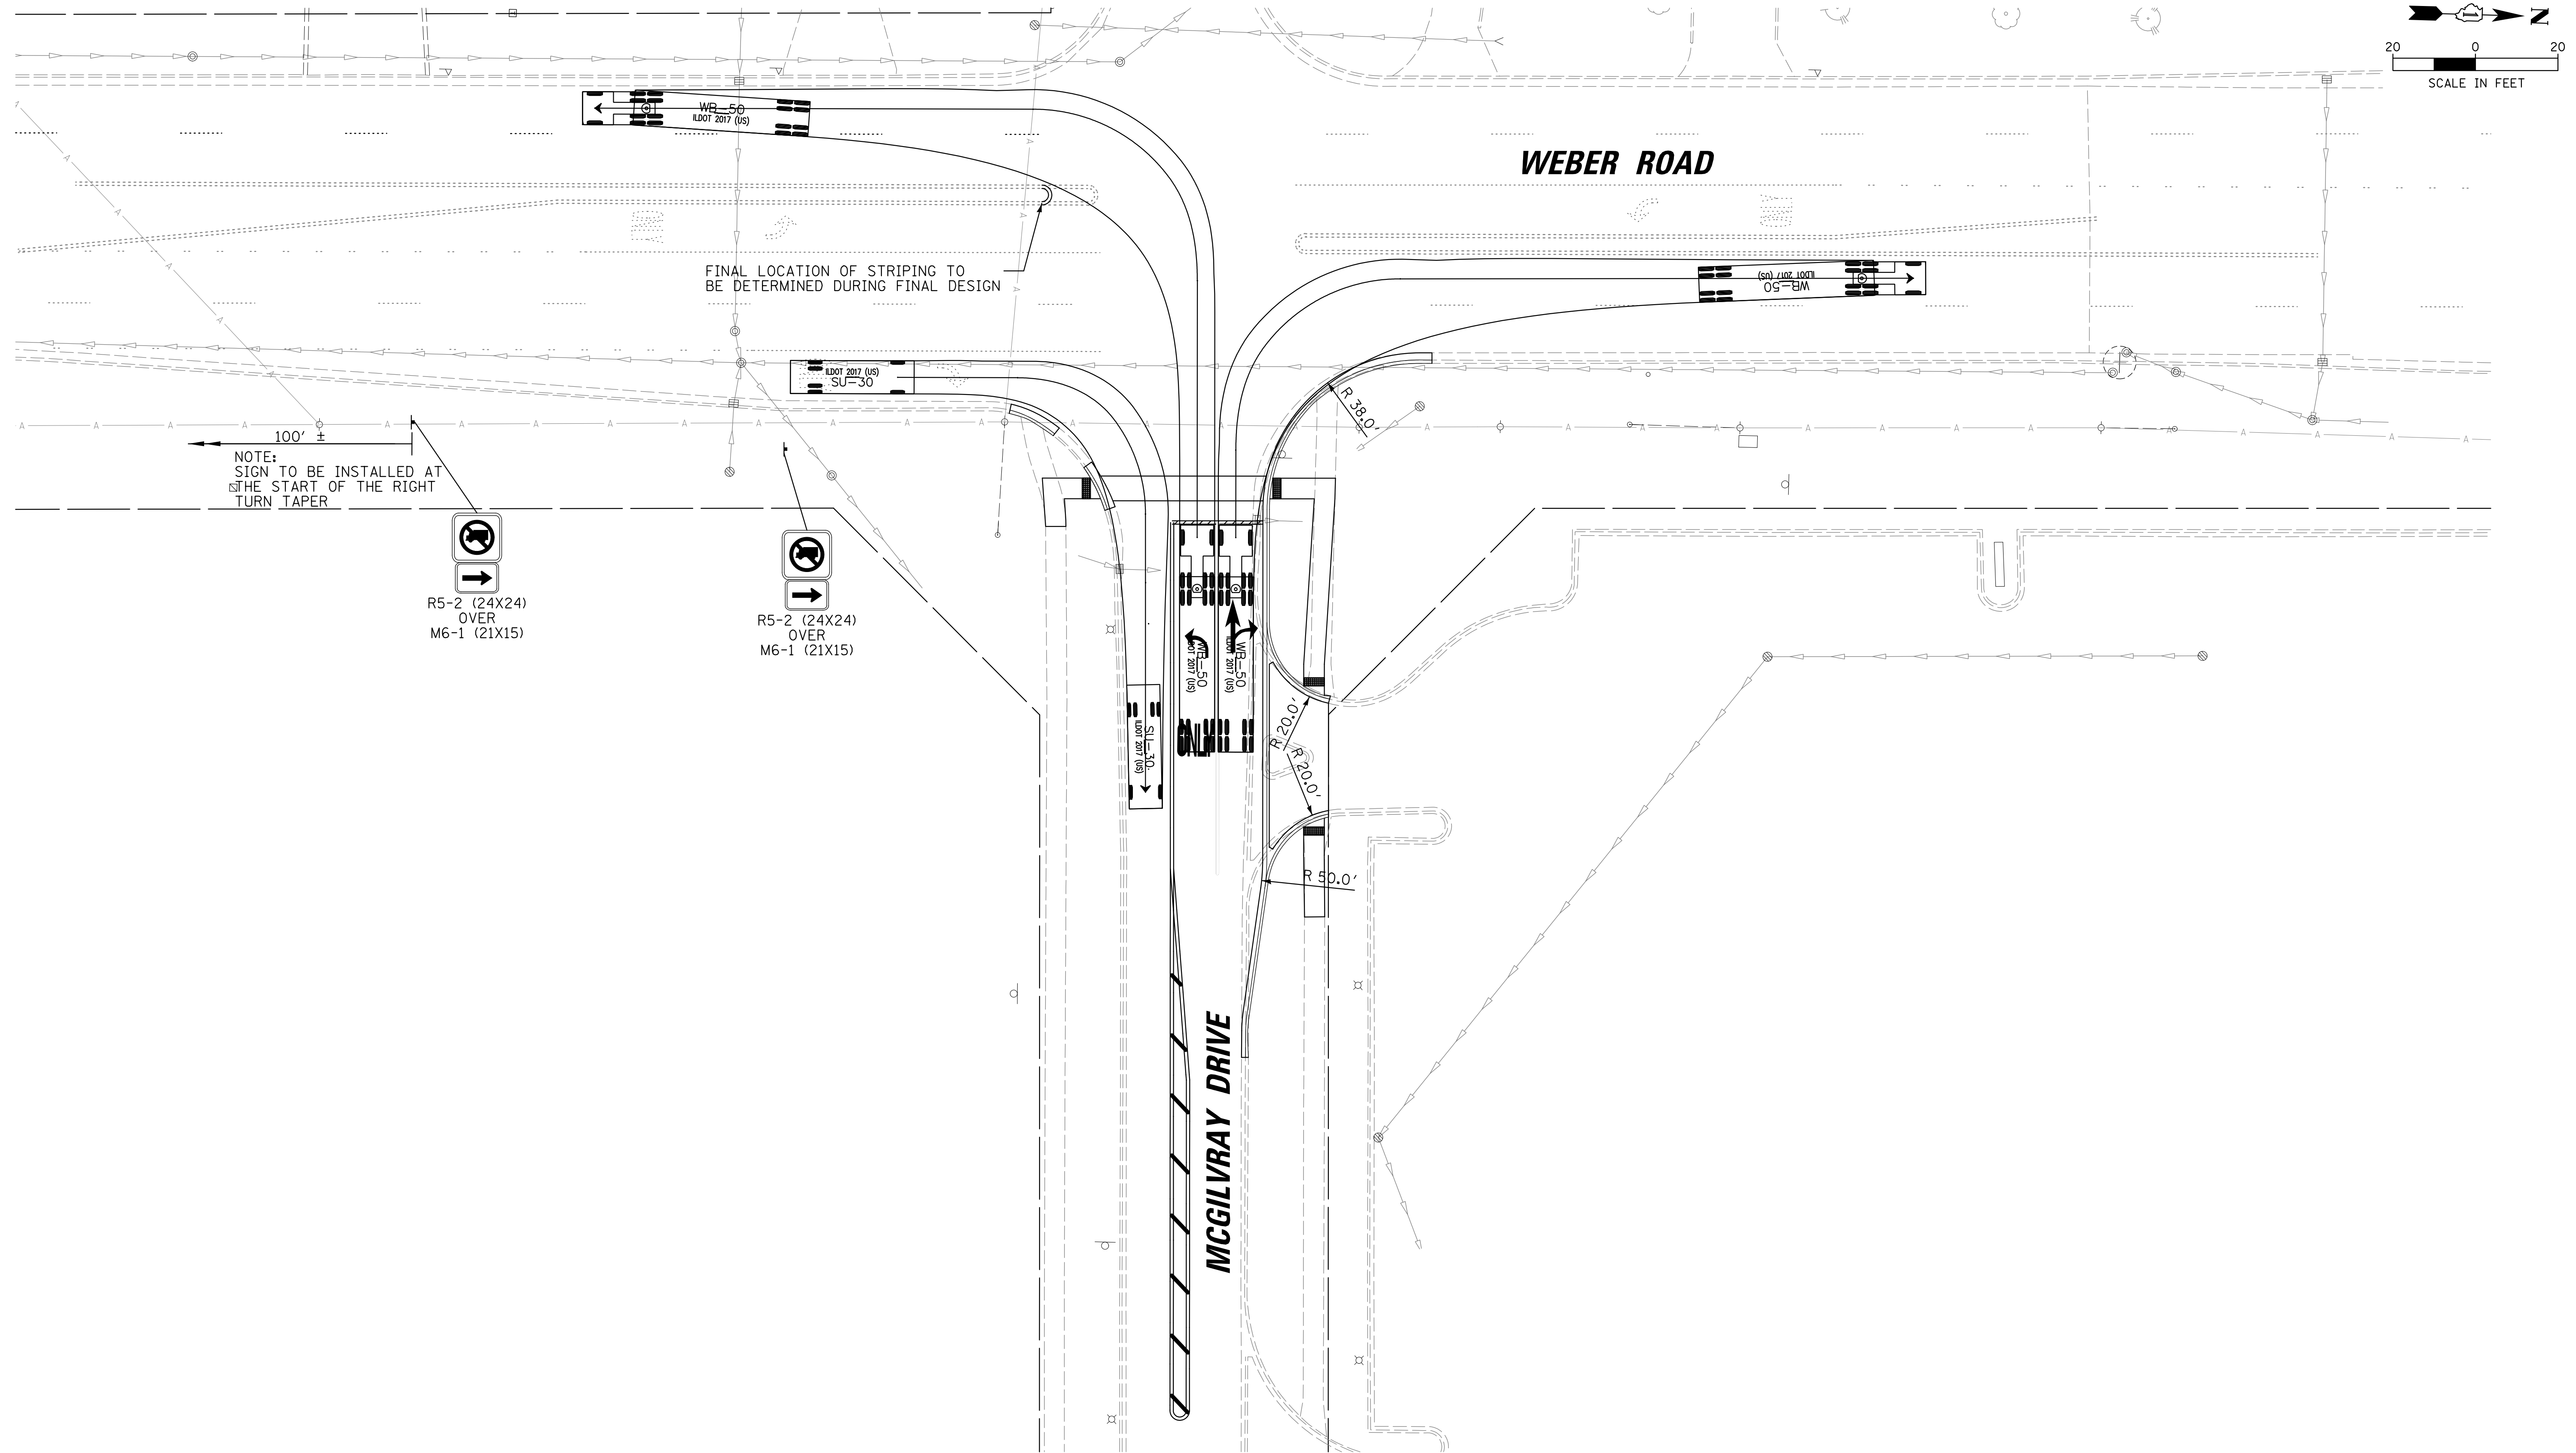

CITY OF CREST HILL
20600 CITY CENTER BOULEVARD
CREST HILL, IL 60403



NO.	DATE	NATURE OF REVISION	CHKD.	MODEL:	Model
FILE NAME	N:\CRESTHILL\240070\Civil\Exhibits\WB-65_AutoTurn_01_McGilvrey_240070.sht				

DSGN.	JRS
DWN.	JRS
CHKD.	AJS
SCALE:	20'
PLOT DATE:	03/19/25
CAD USER:	Jspeelman
MODEL:	Model

TITLE:

**CITY OF CREST HILL
WEBER ROAD TRAFFIC
SIGNAL IMPROVEMENTS
PROPOSED ROADWAY PLAN**

PROJ. NO. 240070
DATE: 03/19/25
SHEET 1 OF
DRAWING NO.
PLN-1

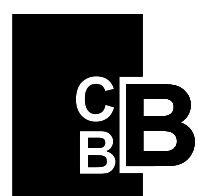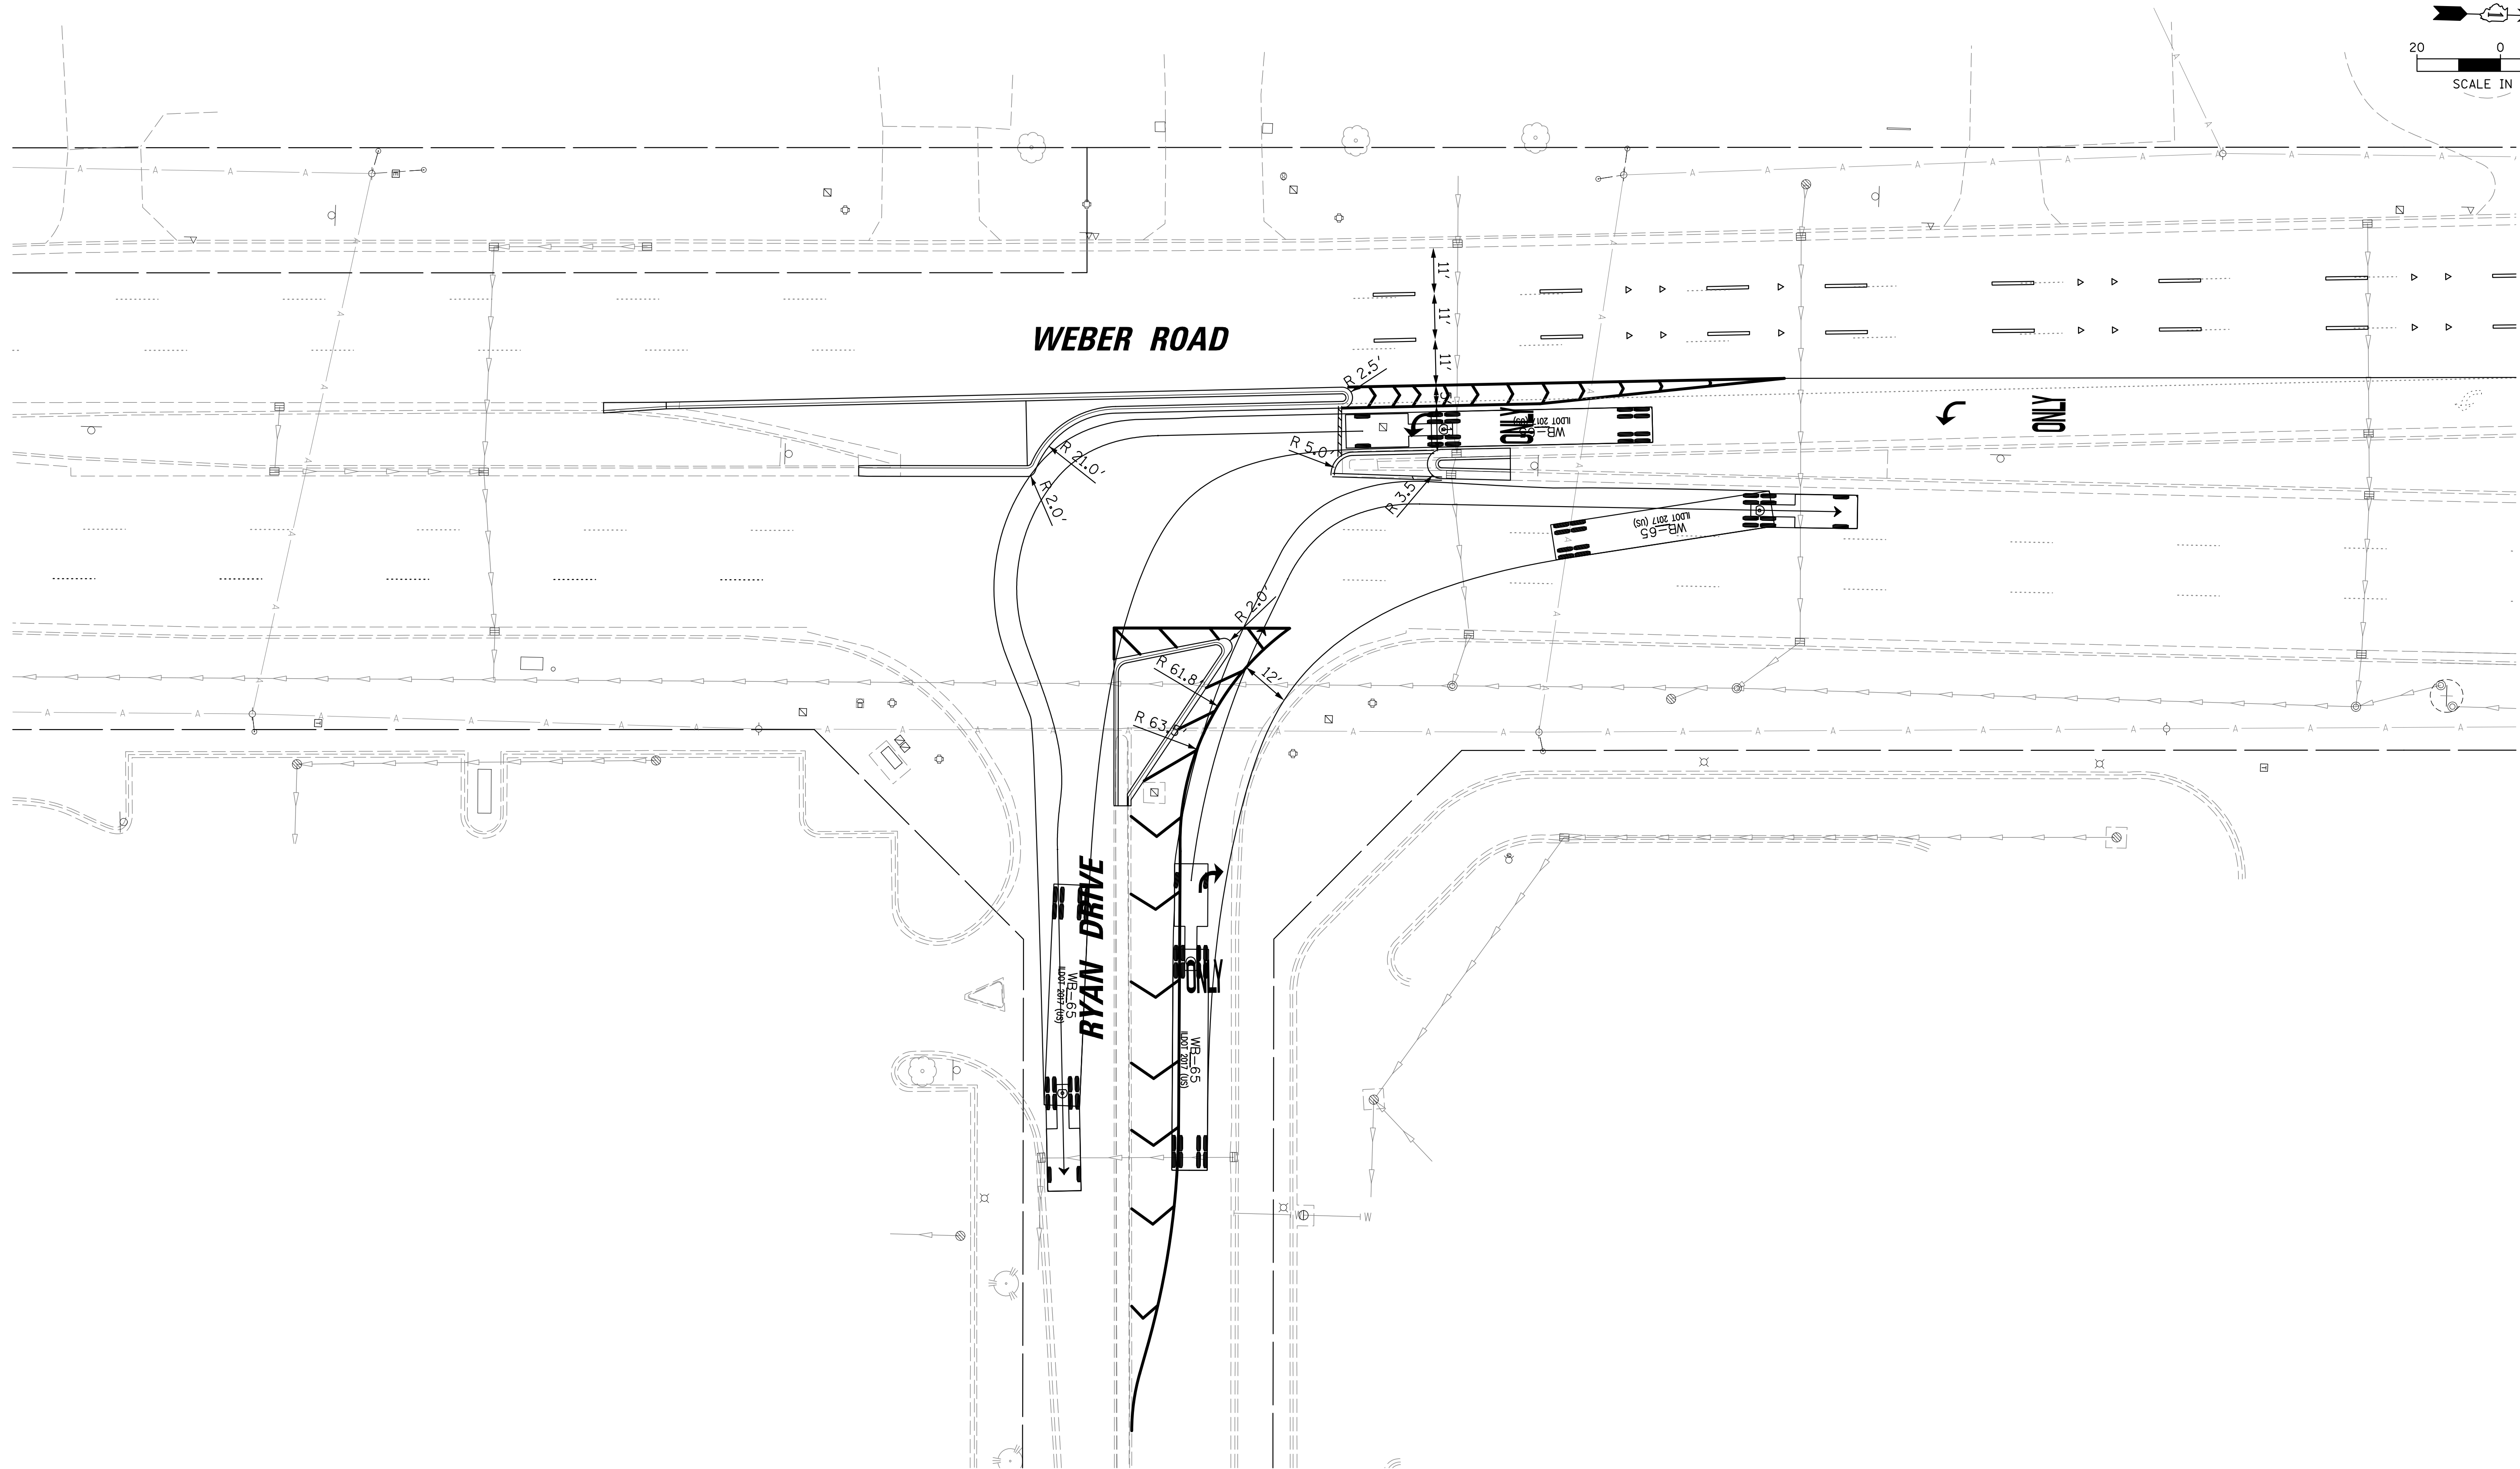

CHRISTOPHER B. BURKE ENGINEERING, LTD.
16221 W. 159th Street, Suite 201
Lockport, Illinois 60441
(815) 770-2850

CLIENT:



CITY OF CREST HILL
20600 CITY CENTER BOULEVARD
CREST HILL, IL 60403

				DSGN.	JRS	
				DWN.	JRS	
				CHKD.	AJS	
				SCALE:	20'	
				PLOT DATE:	03/19/25	
				CAD USER:	Jspeelman	
				MODEL:	Model	
NO.	DATE	NATURE OF REVISION			CHKD.	
FILE NAME		N:\CRESTHILL\240070\Civil\Exhibits\WB-65_AutoTurn_02_Ryan_240070.shx				

TITLE:

**CITY OF CREST HILL
WEBER ROAD TRAFFIC
SIGNAL IMPROVEMENTS
PROPOSED ROADWAY PLAN**



PROJ. NO. 240070

DATE: 03/19/25

SHEET 2 OF

DRAWING NO.

PLN-2

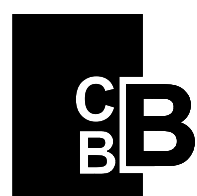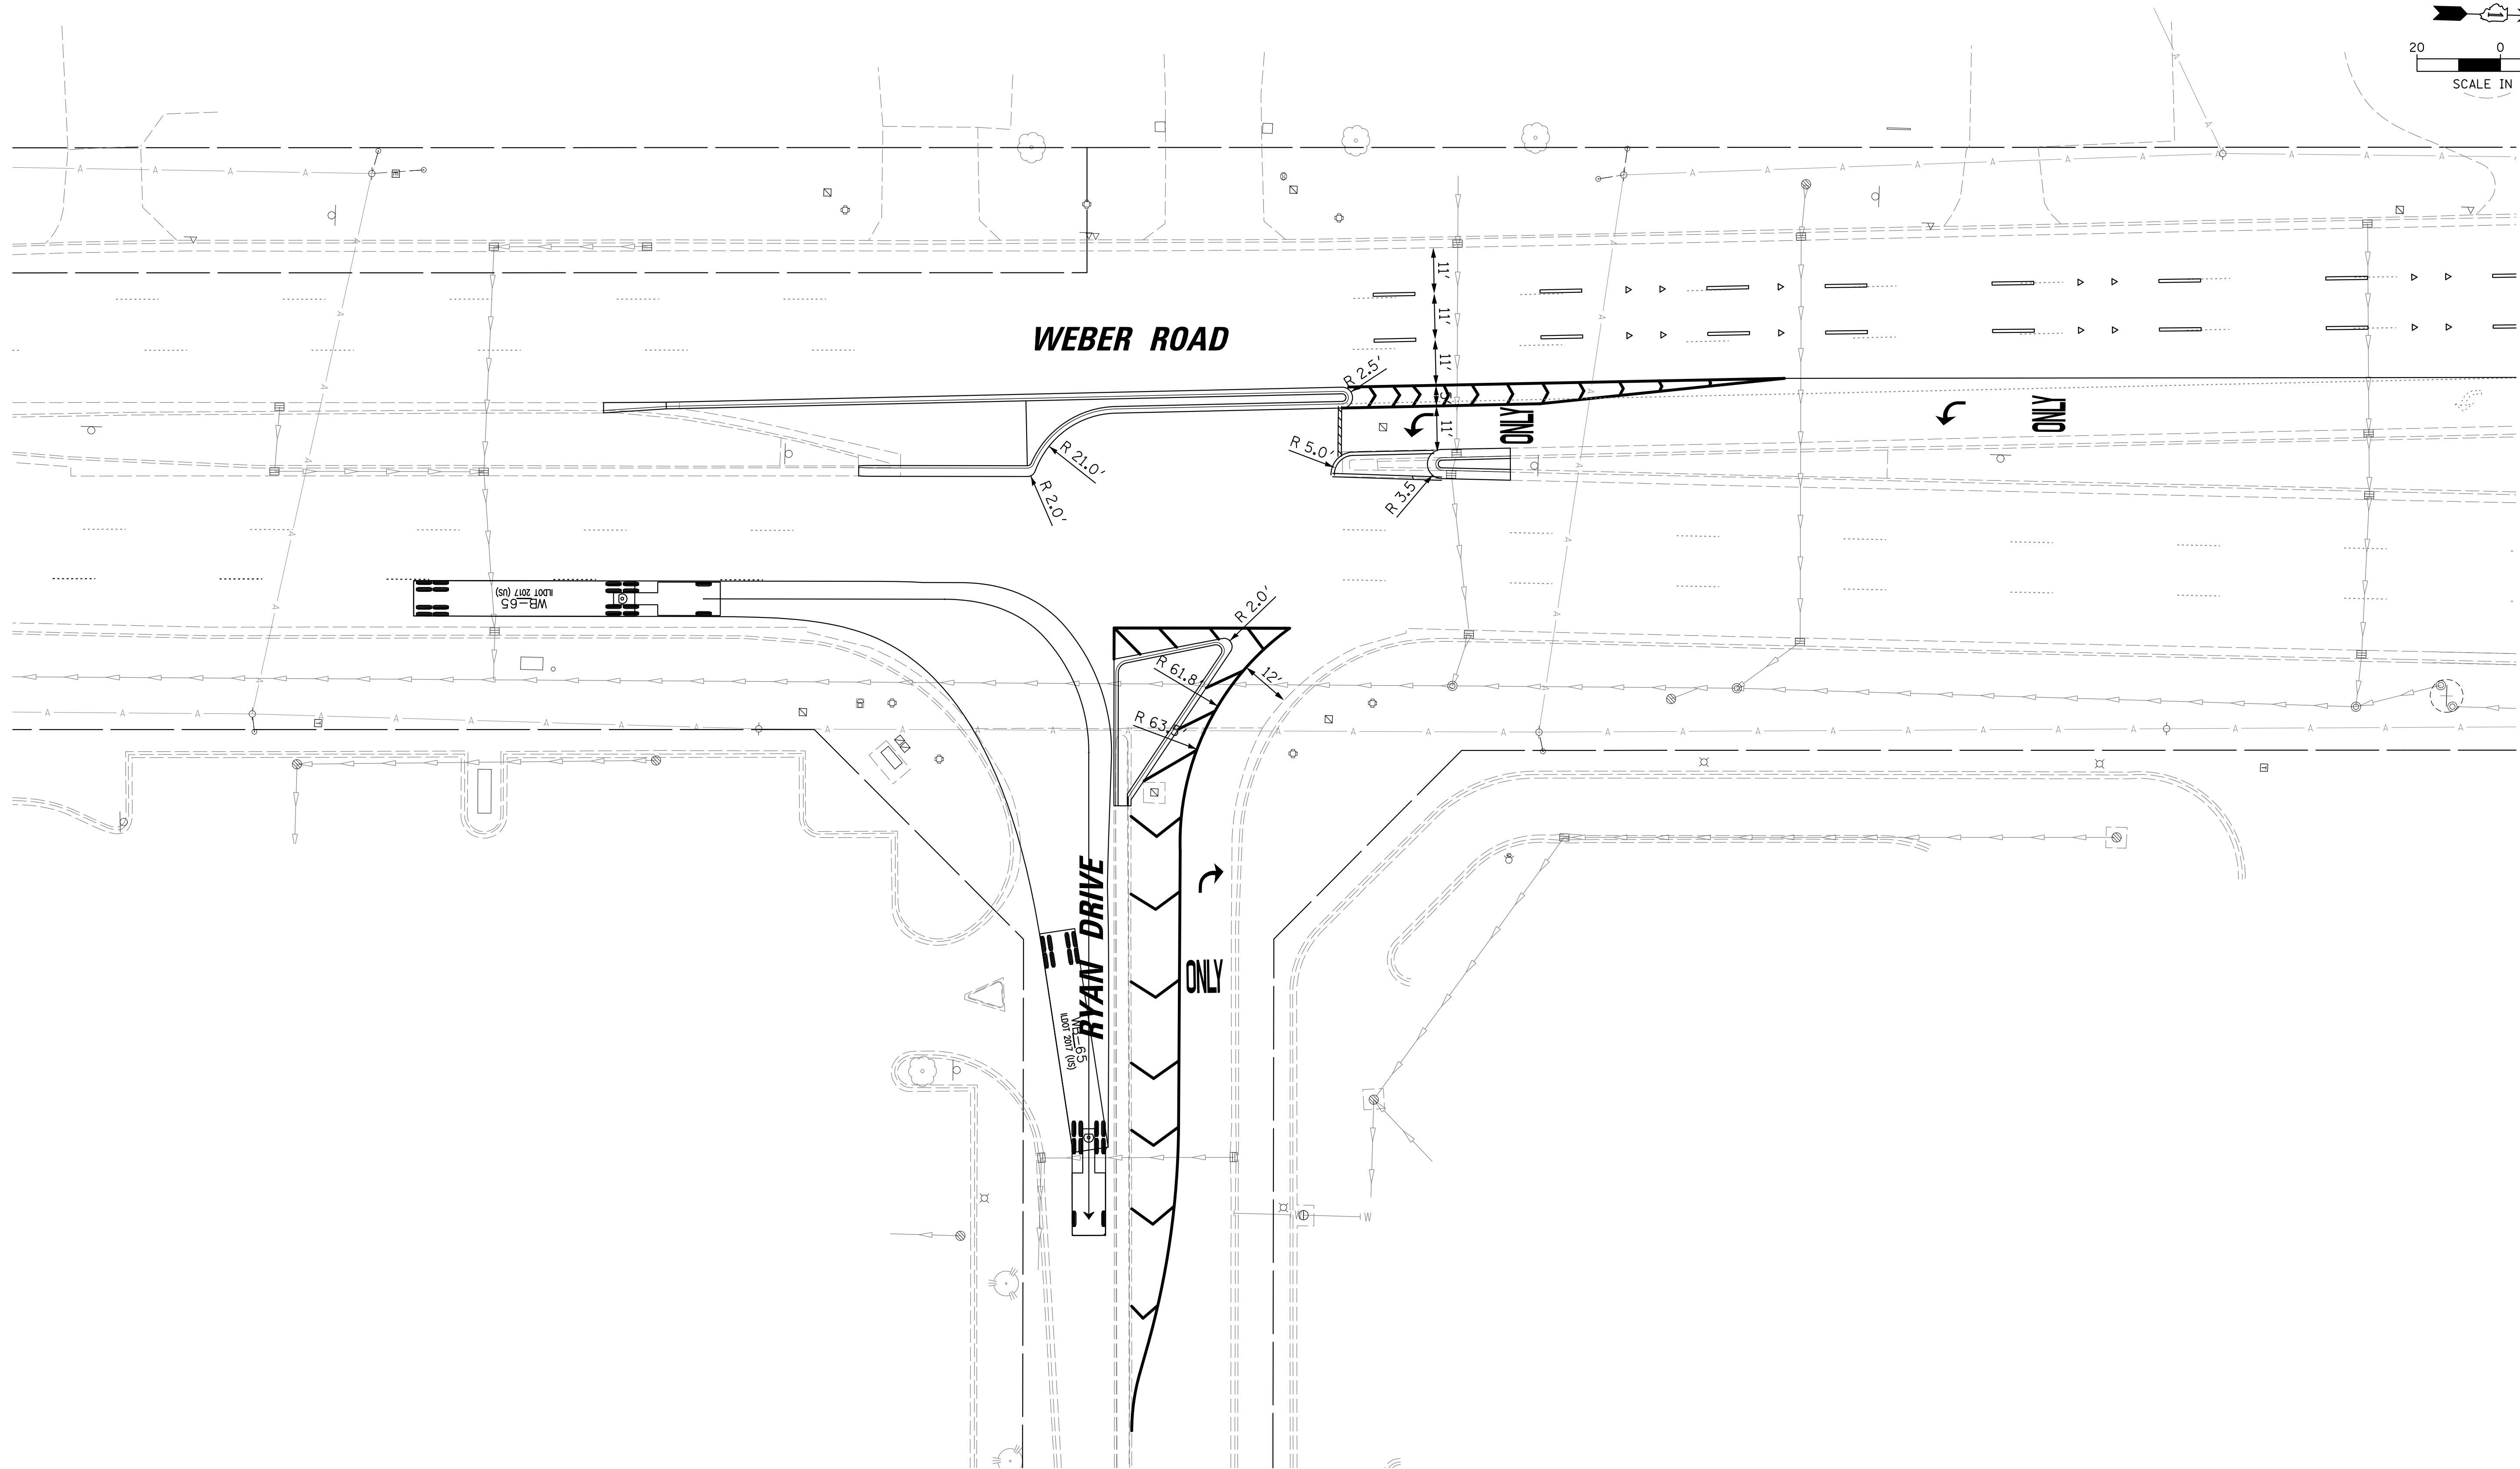

CHRISTOPHER B. BURKE ENGINEERING, LTD.
16221 W. 159th Street, Suite 201
Lockport, Illinois 60441
(815) 770-2850

CLIENT:



CITY OF CREST HILL
20600 CITY CENTER BOULEVARD
CREST HILL, IL 60403

						DSGN.	JRS	
						DWN.	JRS	
						CHKD.	AJS	
						SCALE:	20'	
						PLOT DATE:	03/19/25	
						CAD USER:	Jspeelman	
						MODEL:	Model	
NO.	DATE	NATURE OF REVISION				CHKD.		
FILE NAME		N:\CRESTHILL\240070\Civil\Exhibits\WB-65_Autoturn_03_Ryan_240070.sht						

TITLE:

**CITY OF CREST HILL
WEBER ROAD TRAFFIC
SIGNAL IMPROVEMENTS
PROPOSED ROADWAY PLAN**

PROJ. NO. 240070
DATE: 03/19/25
SHEET 3 OF
DRAWING NO.
PLN-3