
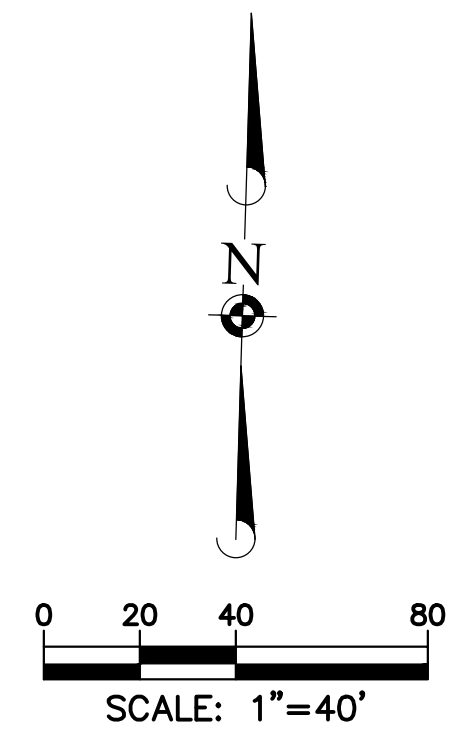


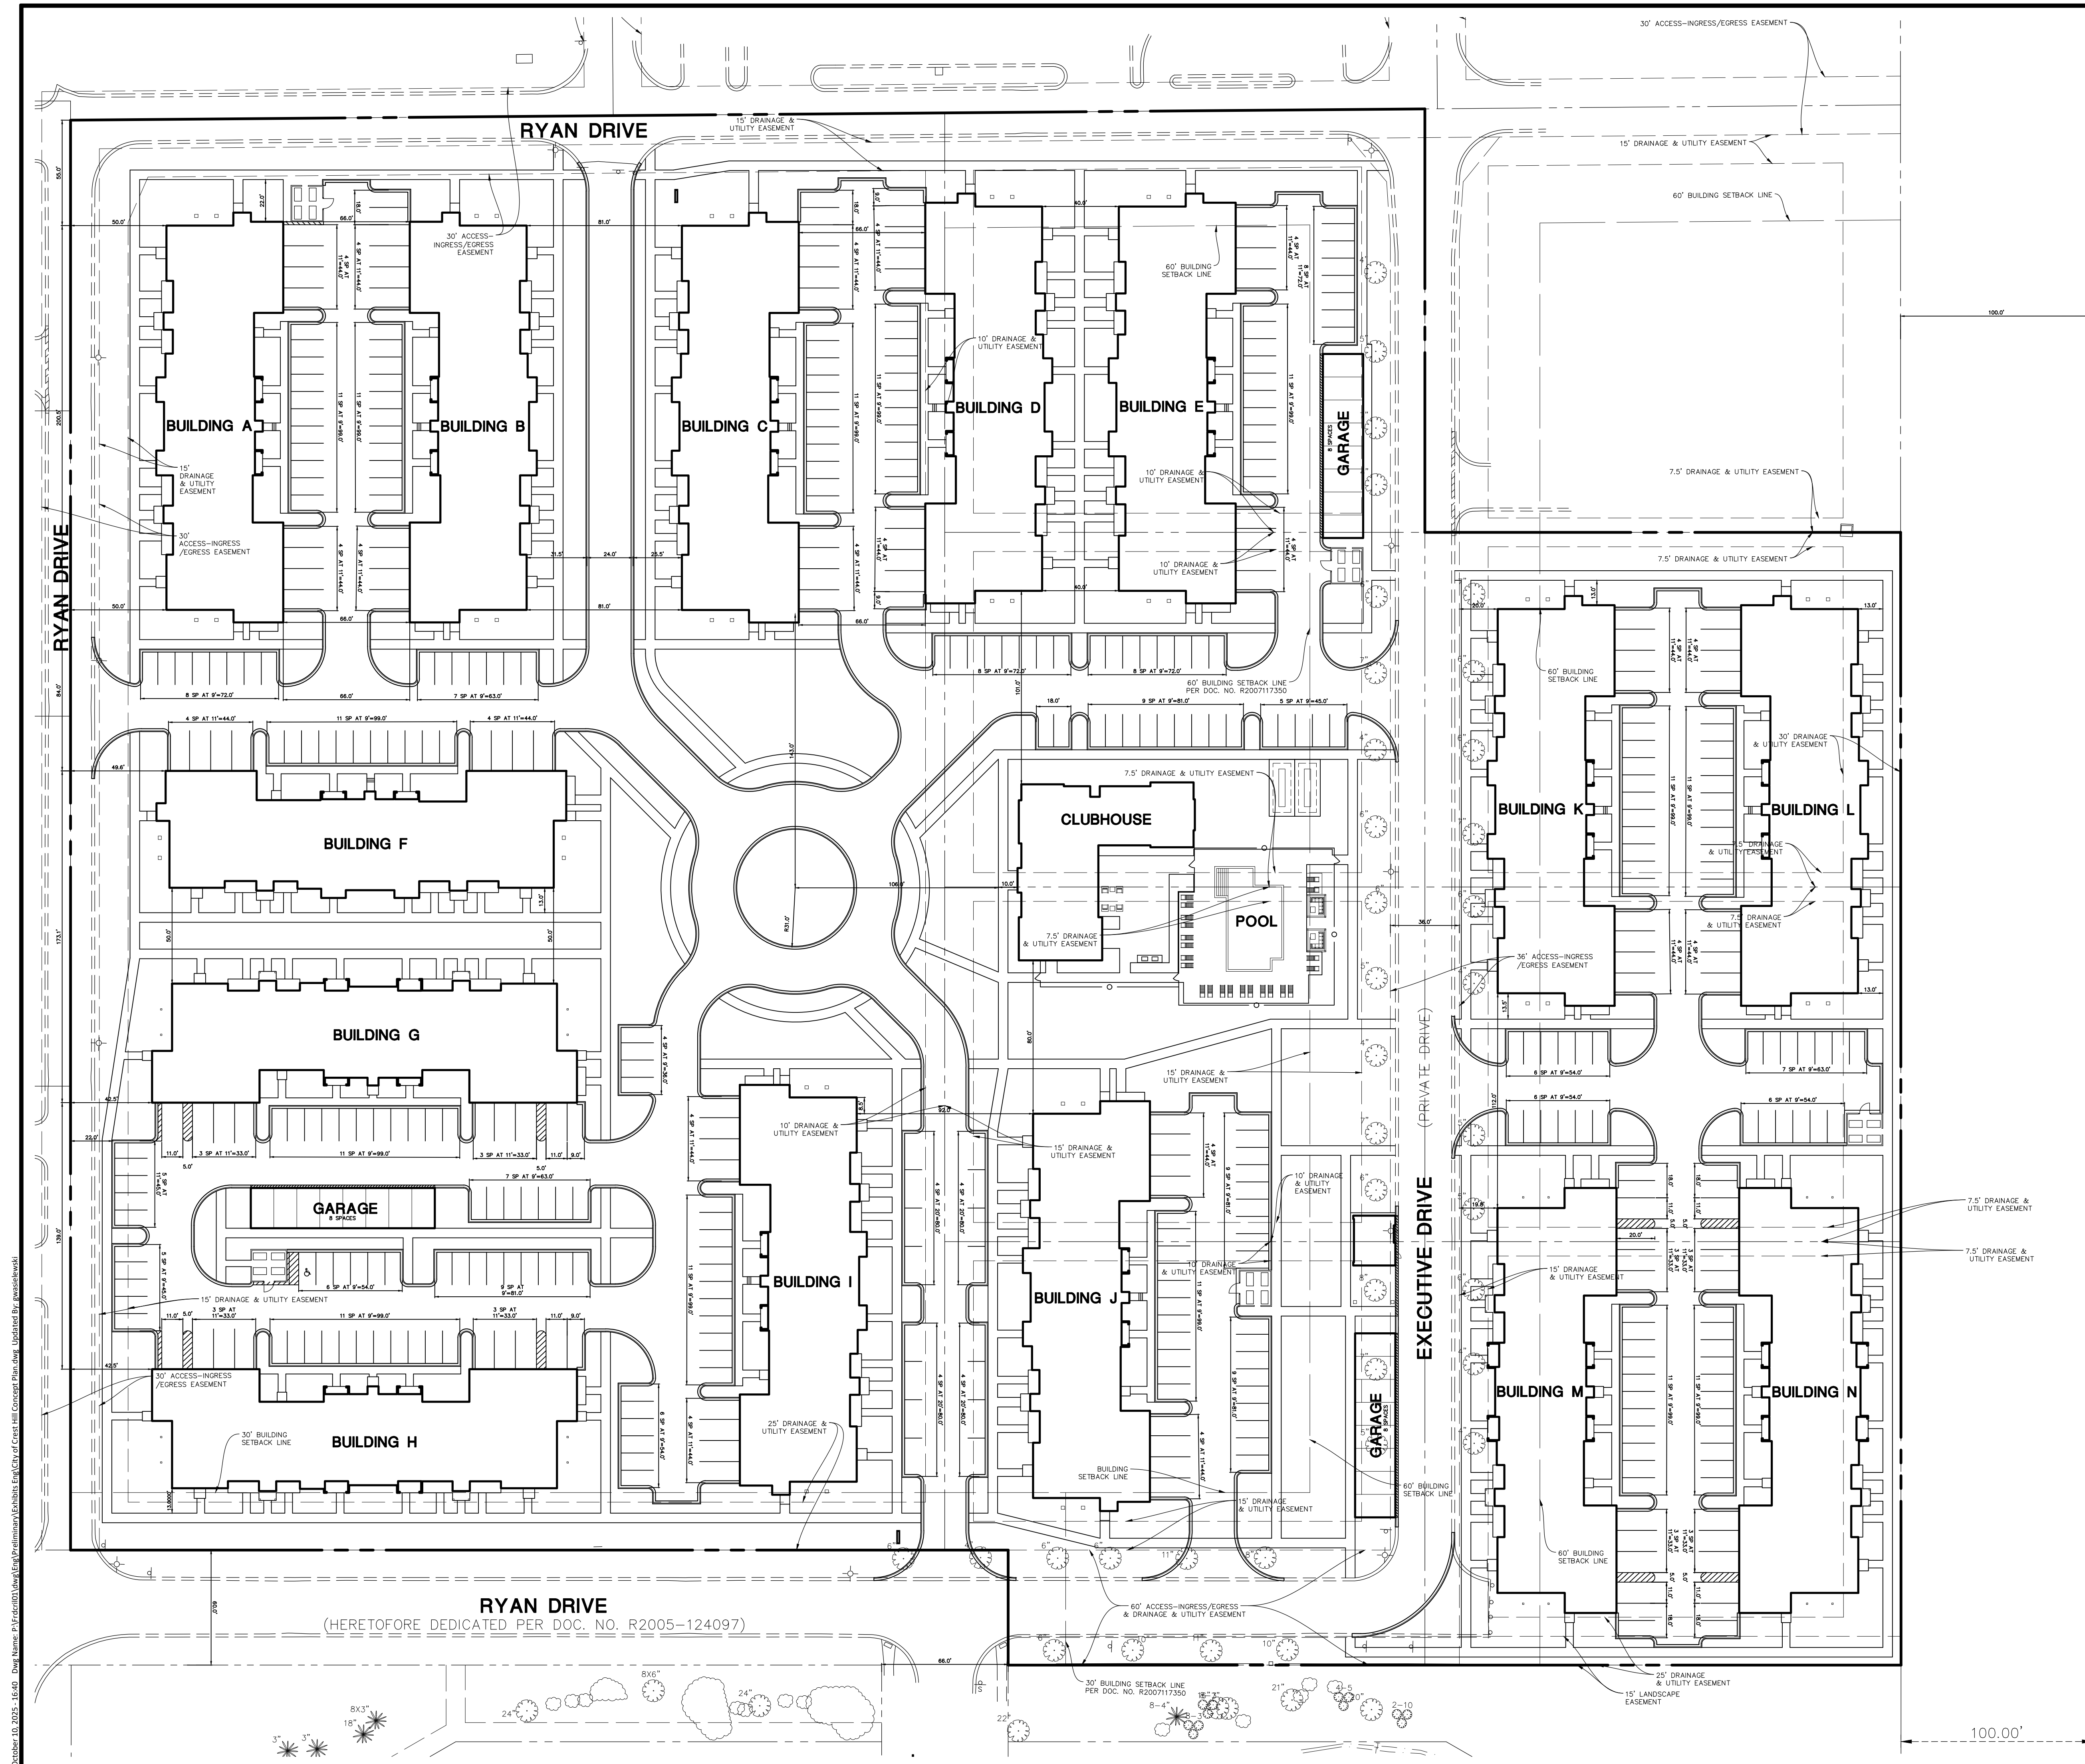

SITE DATA TABLE	
A.	DESCRIPTION OF PROPERTY: TWO STORY WALK UP BUILDINGS WITH 18 UNIT AND 20 UNIT CONFIGURATIONS ALONG WITH A CLUBHOUSE AND POOL
B.	TOTAL SITE AREA: 15.814 ACRES
C.	TOTAL NUMBER OF UNITS: 260 UNITS
D.	LAND USE: ALL LAND USE WILL BE MULTI-FAMILY RESIDENTIAL
E.	DENSITY: 17.71 UNITS / ACRE:
F.	REQUIRED PARKING: 3.5 PER UNIT, 910 STALLS
	PROPOSED PARKING: 564 TOTAL STALLS 2.17 PER UNIT
	428 SITE STALLS
	136 ENCLOSED STALLS

[illegible]