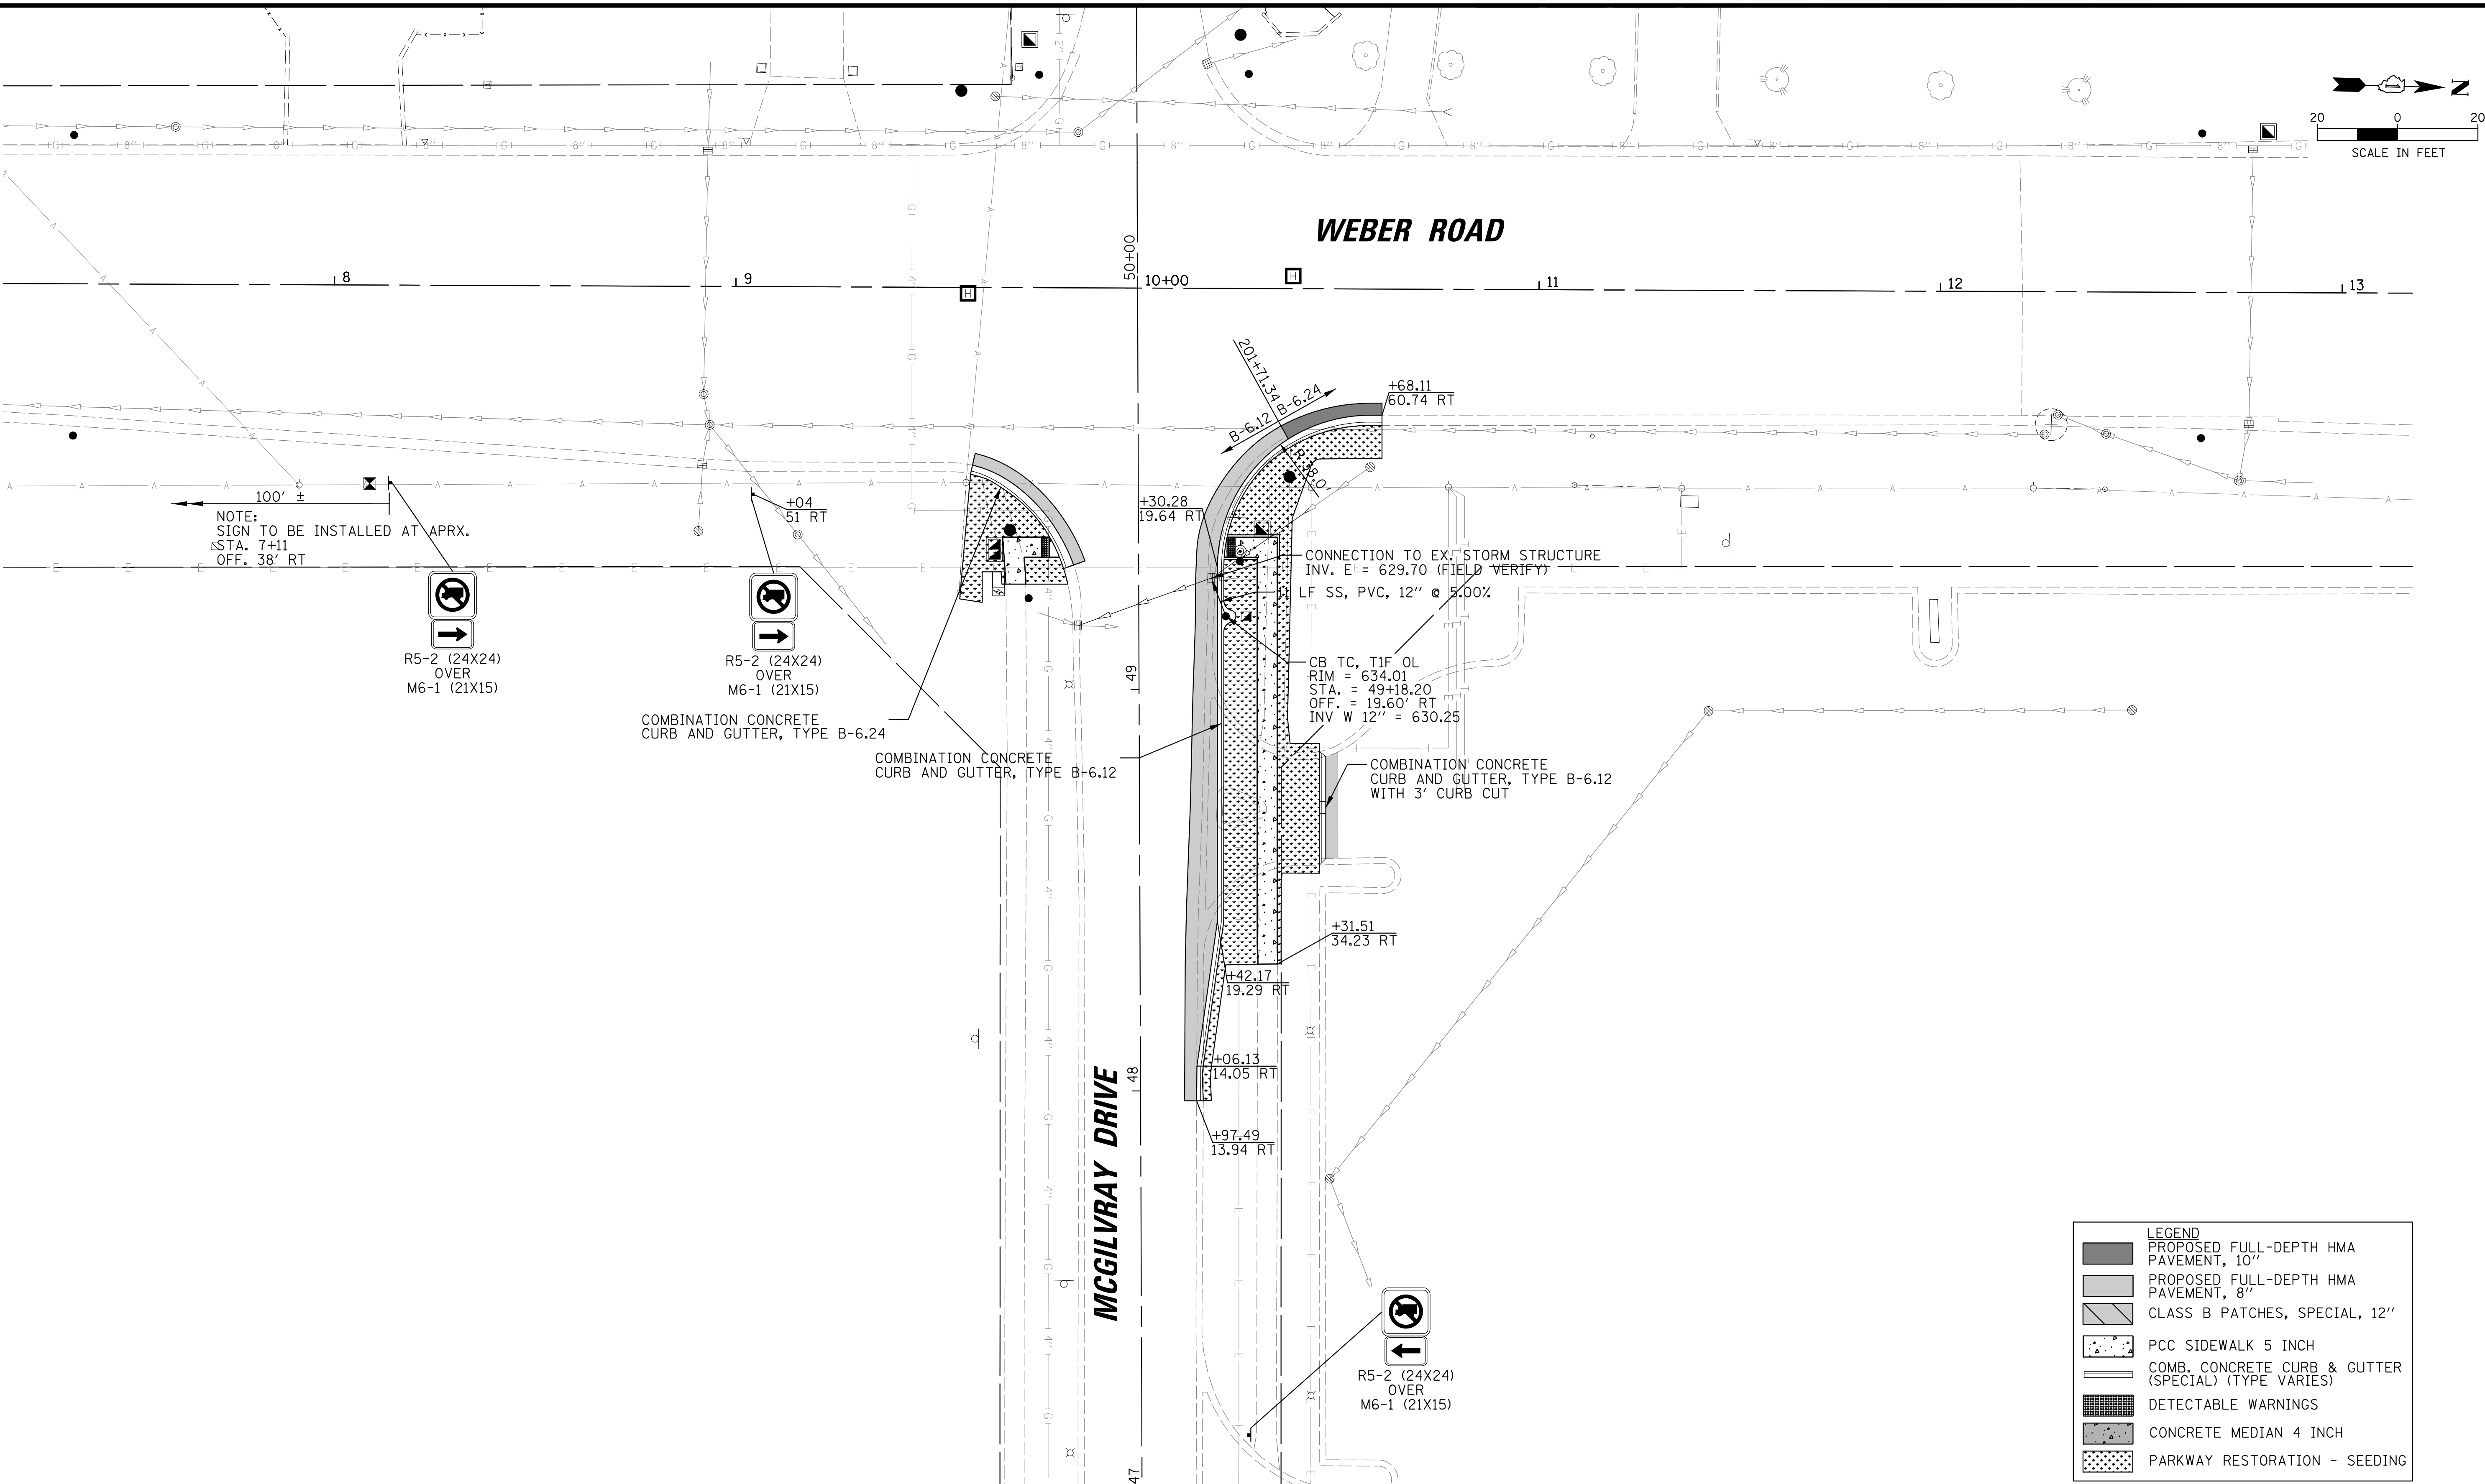


LEGEND	
	PROPOSED FULL-DEPTH HMA PAVEMENT, 10"
	PROPOSED FULL-DEPTH HMA PAVEMENT, 8"
	CLASS B PATCHES, SPECIAL, 12"
	PCC SIDEWALK 5 INCH
	COMB. CONCRETE CURB & GUTTER (SPECIAL) (TYPE VARIES)
	DETECTABLE WARNINGS
	CONCRETE MEDIAN 4 INCH
	PARKWAY RESTORATION - SEEDING

CB
CHRISTOPHER B. BURKE ENGINEERING, LTD.
16221 W. 159th Street, Suite 201
Lockport, Illinois 60441
(815) 770-2850

CLIENT:

CITY OF CREST HILL
20600 CITY CENTER BOULEVARD
CREST HILL, IL 60403

NO.	DATE	NATURE OF REVISION	CHKD.	MODEL
1	10/13/2025	Initial Design	JRS	JRS
2	10/13/2025	Revised Design	AJS	AJS
3	10/13/2025	Final Design	ASCHAEFER	Model

TITLE:

**WEBER ROAD TRAFFIC
SIGNAL IMPROVEMENTS
PROPOSED ROADWAY PLAN
MCGILVRAY DRIVE**



PROJ. NO. 240070

DATE: 10/13/2025

SHEET 9 OF 49

DRAWING NO.

PLN-1

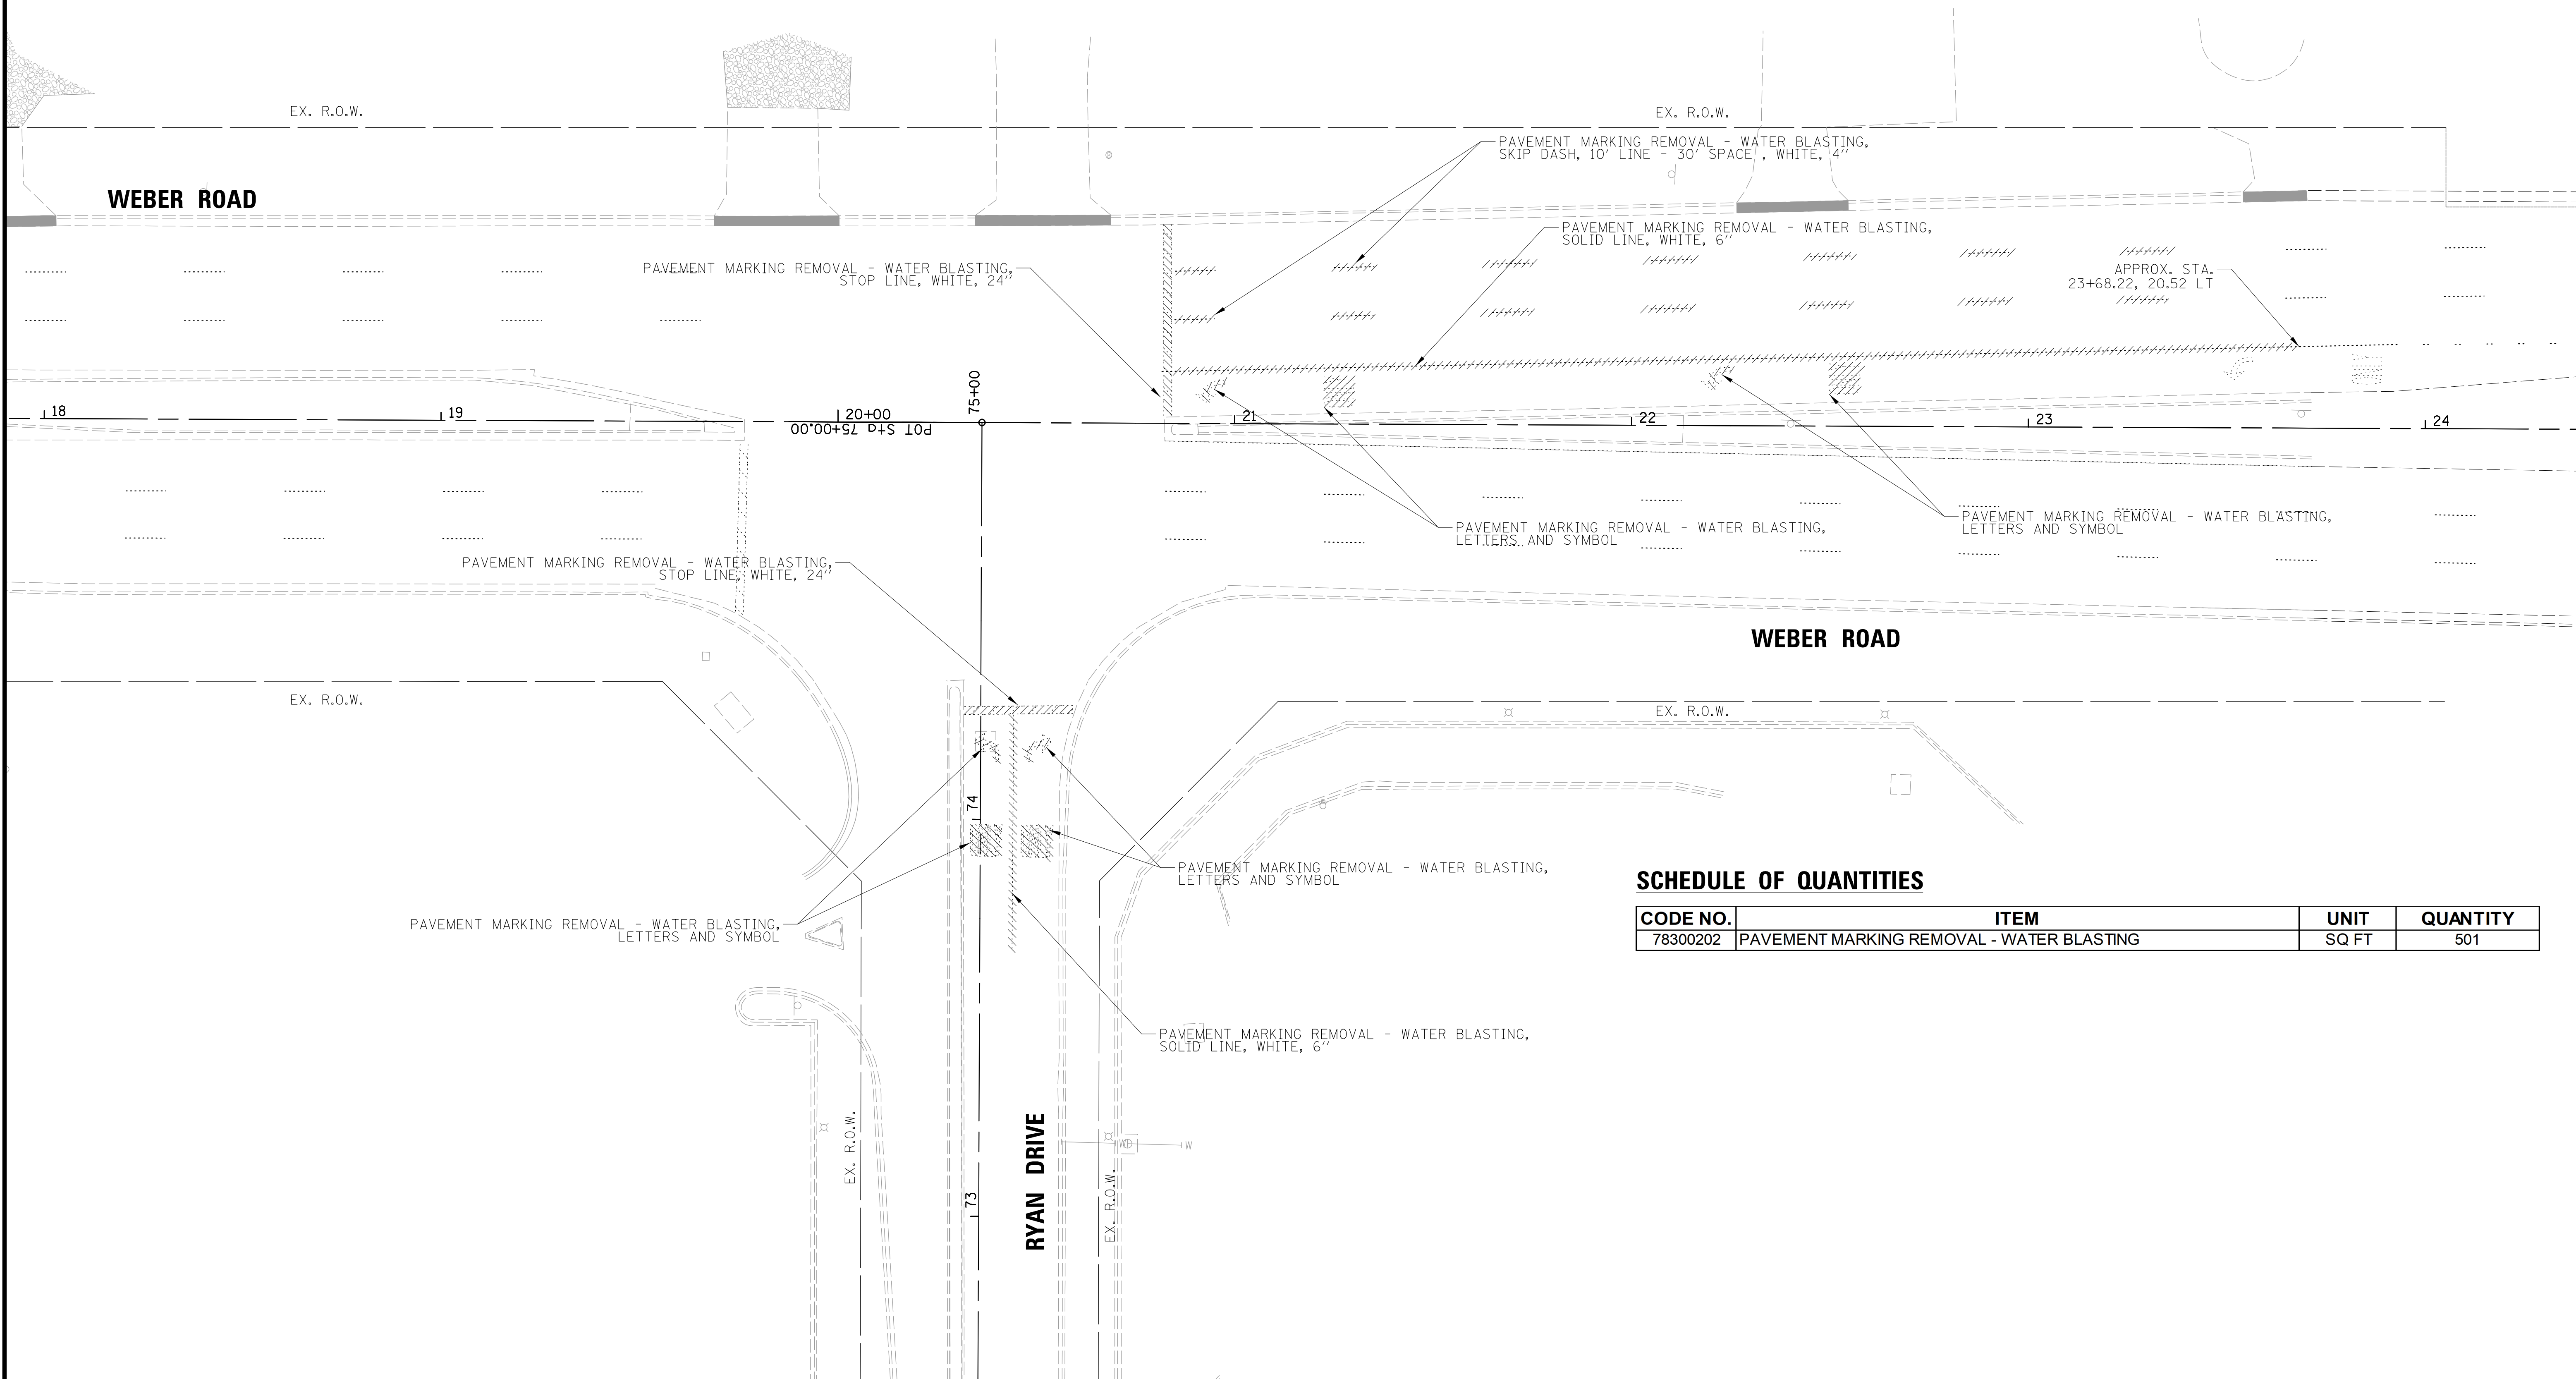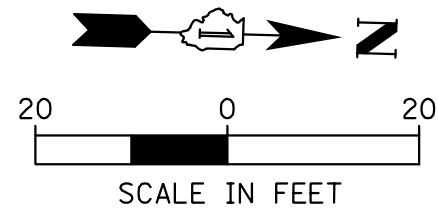

SCHEDULE OF QUANTITIES

CODE NO.	ITEM	UNIT	QUANTITY
78300202	PAVEMENT MARKING REMOVAL - WATER BLASTING	SQ FT	501



CHRISTOPHER B. BURKE ENGINEERING, LTD.
16221 W. 159th Street, Suite 201
Lockport, Illinois 60441
(815) 770-2850

CLIENT:





CITY OF CREST HILL
20600 CITY CENTER BOULEVARD
CREST HILL, IL 60403

			DSGN.	EAJ	
			DWN.	FPB	
			CHKD.	EAJ	
			SCALE:	20'	
			PLOT DATE:	10/13/2025	
			CAD USER:	aschaefer	
			MODEL:	Model	
NO.	DATE	NATURE OF REVISION	CHKD.		
FILE NAME	N:\CRESTHILL\240070\Traffic\01.PMK Removal_Ryan Dr_240070.dgn				

TITLE:


**WEBER ROAD TRAFFIC
SIGNAL IMPROVEMENTS
PAVEMENT MARKING REMOVAL PLAN
WEBER ROAD AND RYAN DRIVE**

PROJ. NO. 240070
DATE: 10/13/2025
SHEET 13 OF 49
DRAWING NO.
PMK-1

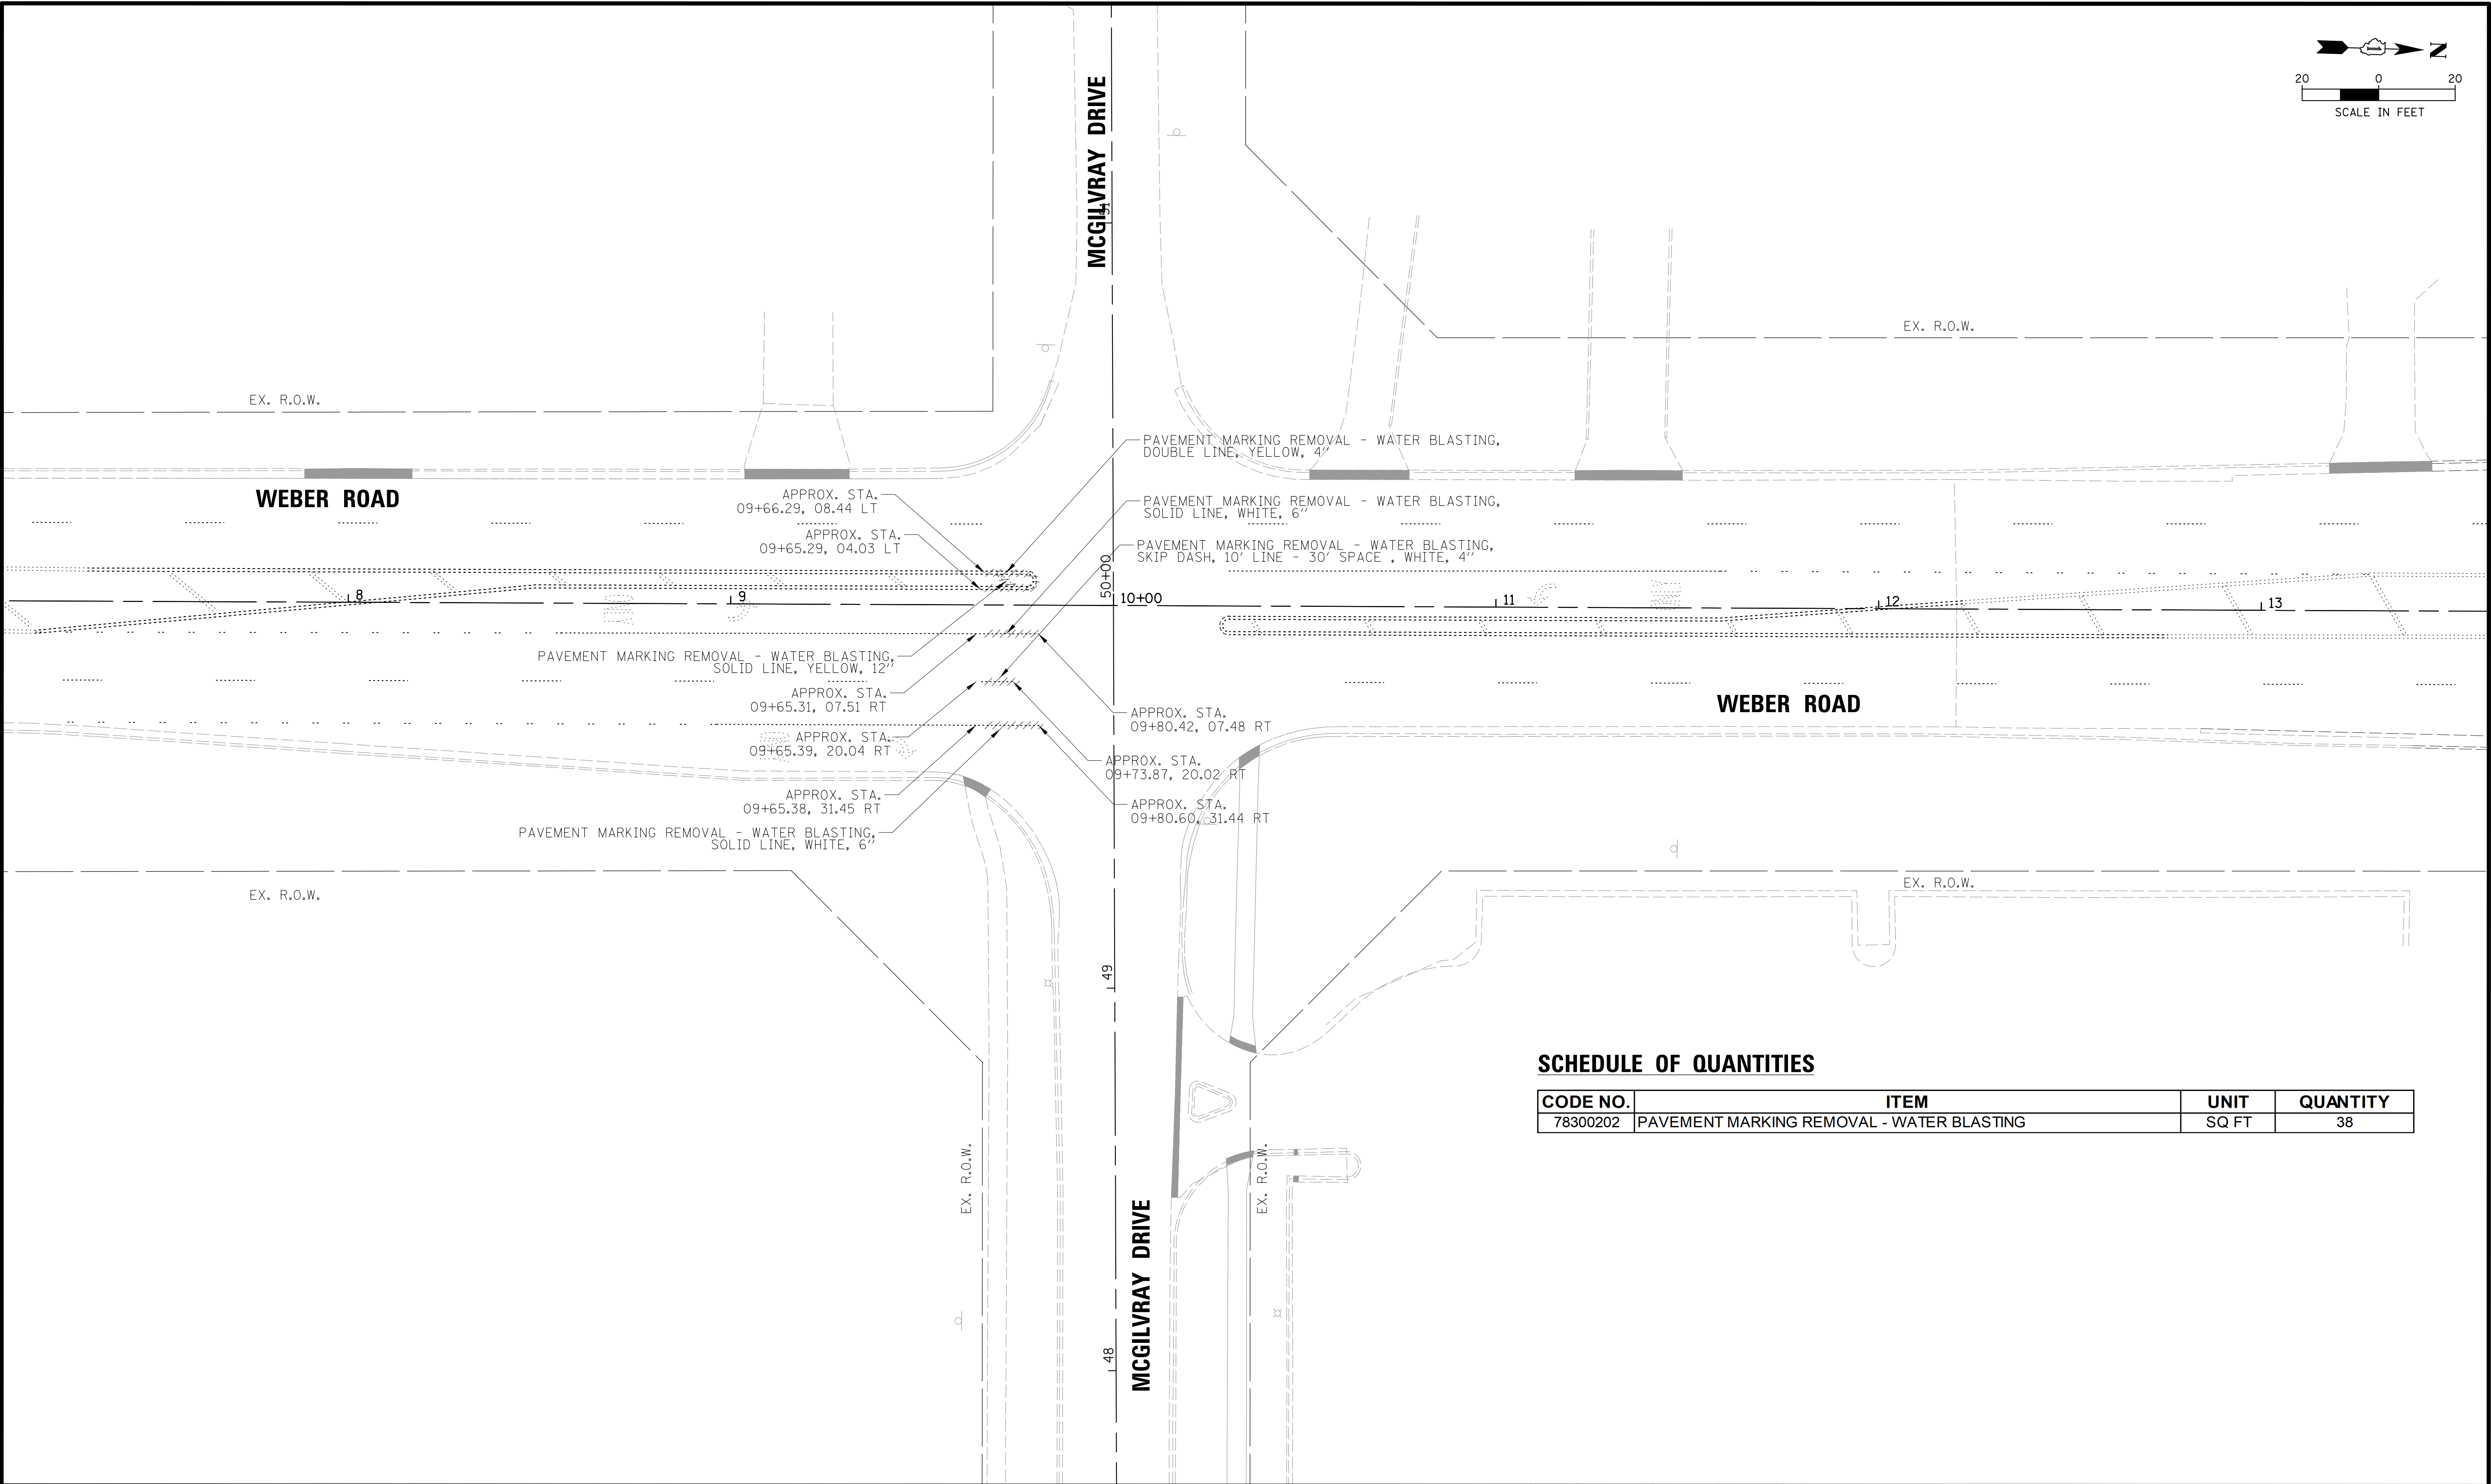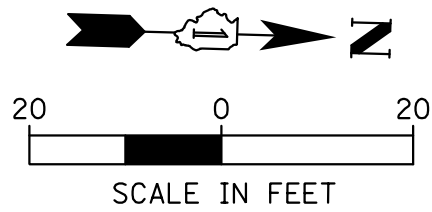

SCHEDULE OF QUANTITIES

CODE NO.	ITEM	UNIT	QUANTITY
78300202	PAVEMENT MARKING REMOVAL - WATER BLASTING	SQ FT	38

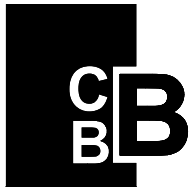

CHRISTOPHER B. BURKE ENGINEERING, LTD.
16221 W. 159th Street, Suite 201
Lockport, Illinois 60441
(815) 770-2850

CLIENT:



CITY OF CREST HILL
20600 CITY CENTER BOULEVARD
CREST HILL, IL 60403

			DSGN.	EAJ	
			DWN.	FPB	
			CHKD.	EAJ	
			SCALE:	20'	
			PLOT DATE:	10/13/2025	
			CAD USER:	aschaefer	
			MODEL:	Model	
NO.	DATE	NATURE OF REVISION	CHKD.	MODEL:	Model
FILE NAME	N:\CRESTHILL\240070\Traffic\02_PMK Removal_McGilvray Dr_240070.dgn				

TITLE:

**WEBER ROAD TRAFFIC
SIGNAL IMPROVEMENTS
PAVEMENT MARKING REMOVAL PLAN
WEBER ROAD AND MCGILVRAY DRIVE**


PROJ. NO. 240070

DATE: 10/13/2025

SHEET 14 OF 49

DRAWING NO.


PMK-2

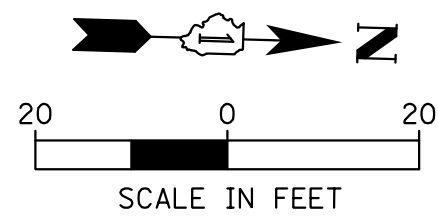

SCHEDULE OF QUANTITIES


CODE NO.	ITEM	UNIT	QUANTITY
78000100	THERMOPLASTIC PAVEMENT MARKING - LETTERS AND SYMBOLS	SQ FT	36
78000500	THERMOPLASTIC PAVEMENT MARKING - LINE 8"	FOOT	252
78000600	THERMOPLASTIC PAVEMENT MARKING - LINE 12"	FOOT	162
78009000	MODIFIED URETHANE PAVEMENT MARKING - LETTERS AND SYMBOLS	SQ FT	73
78009004	MODIFIED URETHANE PAVEMENT MARKING - LINE 4"	FOOT	234
78009006	MODIFIED URETHANE PAVEMENT MARKING - LINE 6"	FOOT	180
78009008	MODIFIED URETHANE PAVEMENT MARKING - LINE 8"	FOOT	213
78009012	MODIFIED URETHANE PAVEMENT MARKING - LINE 12"	FOOT	67
78009024	MODIFIED URETHANE PAVEMENT MARKING - LINE 24"	FOOT	11

 CHRISTOPHER B. BURKE ENGINEERING, LTD. 16221 W. 159th Street, Suite 201 Lockport, Illinois 60441 (815) 770-2850	CLIENT:  CITY OF CREST HILL 20600 CITY CENTER BOULEVARD CREST HILL, IL 60403	DSGN. EAJ DWN. FPB CHKD. EAJ SCALE: 20' PLOT DATE: 10/13/2025 CAD USER: aschaefer MODEL: Model	TITLE: WEBER ROAD TRAFFIC SIGNAL IMPROVEMENTS PROPOSED PAVEMENT MARKING PLAN WEBER ROAD AND RYAN DRIVE	PROJ. NO. 240070 DATE: 10/13/2025 SHEET 15 OF 49 DRAWING NO. PMK-3
		NO. DATE NATURE OF REVISION CHKD. FILE NAME N:\CRESTHILL\240070\Traffic\03.PMK Proposed.Ryan Dr.-240070.dgn		

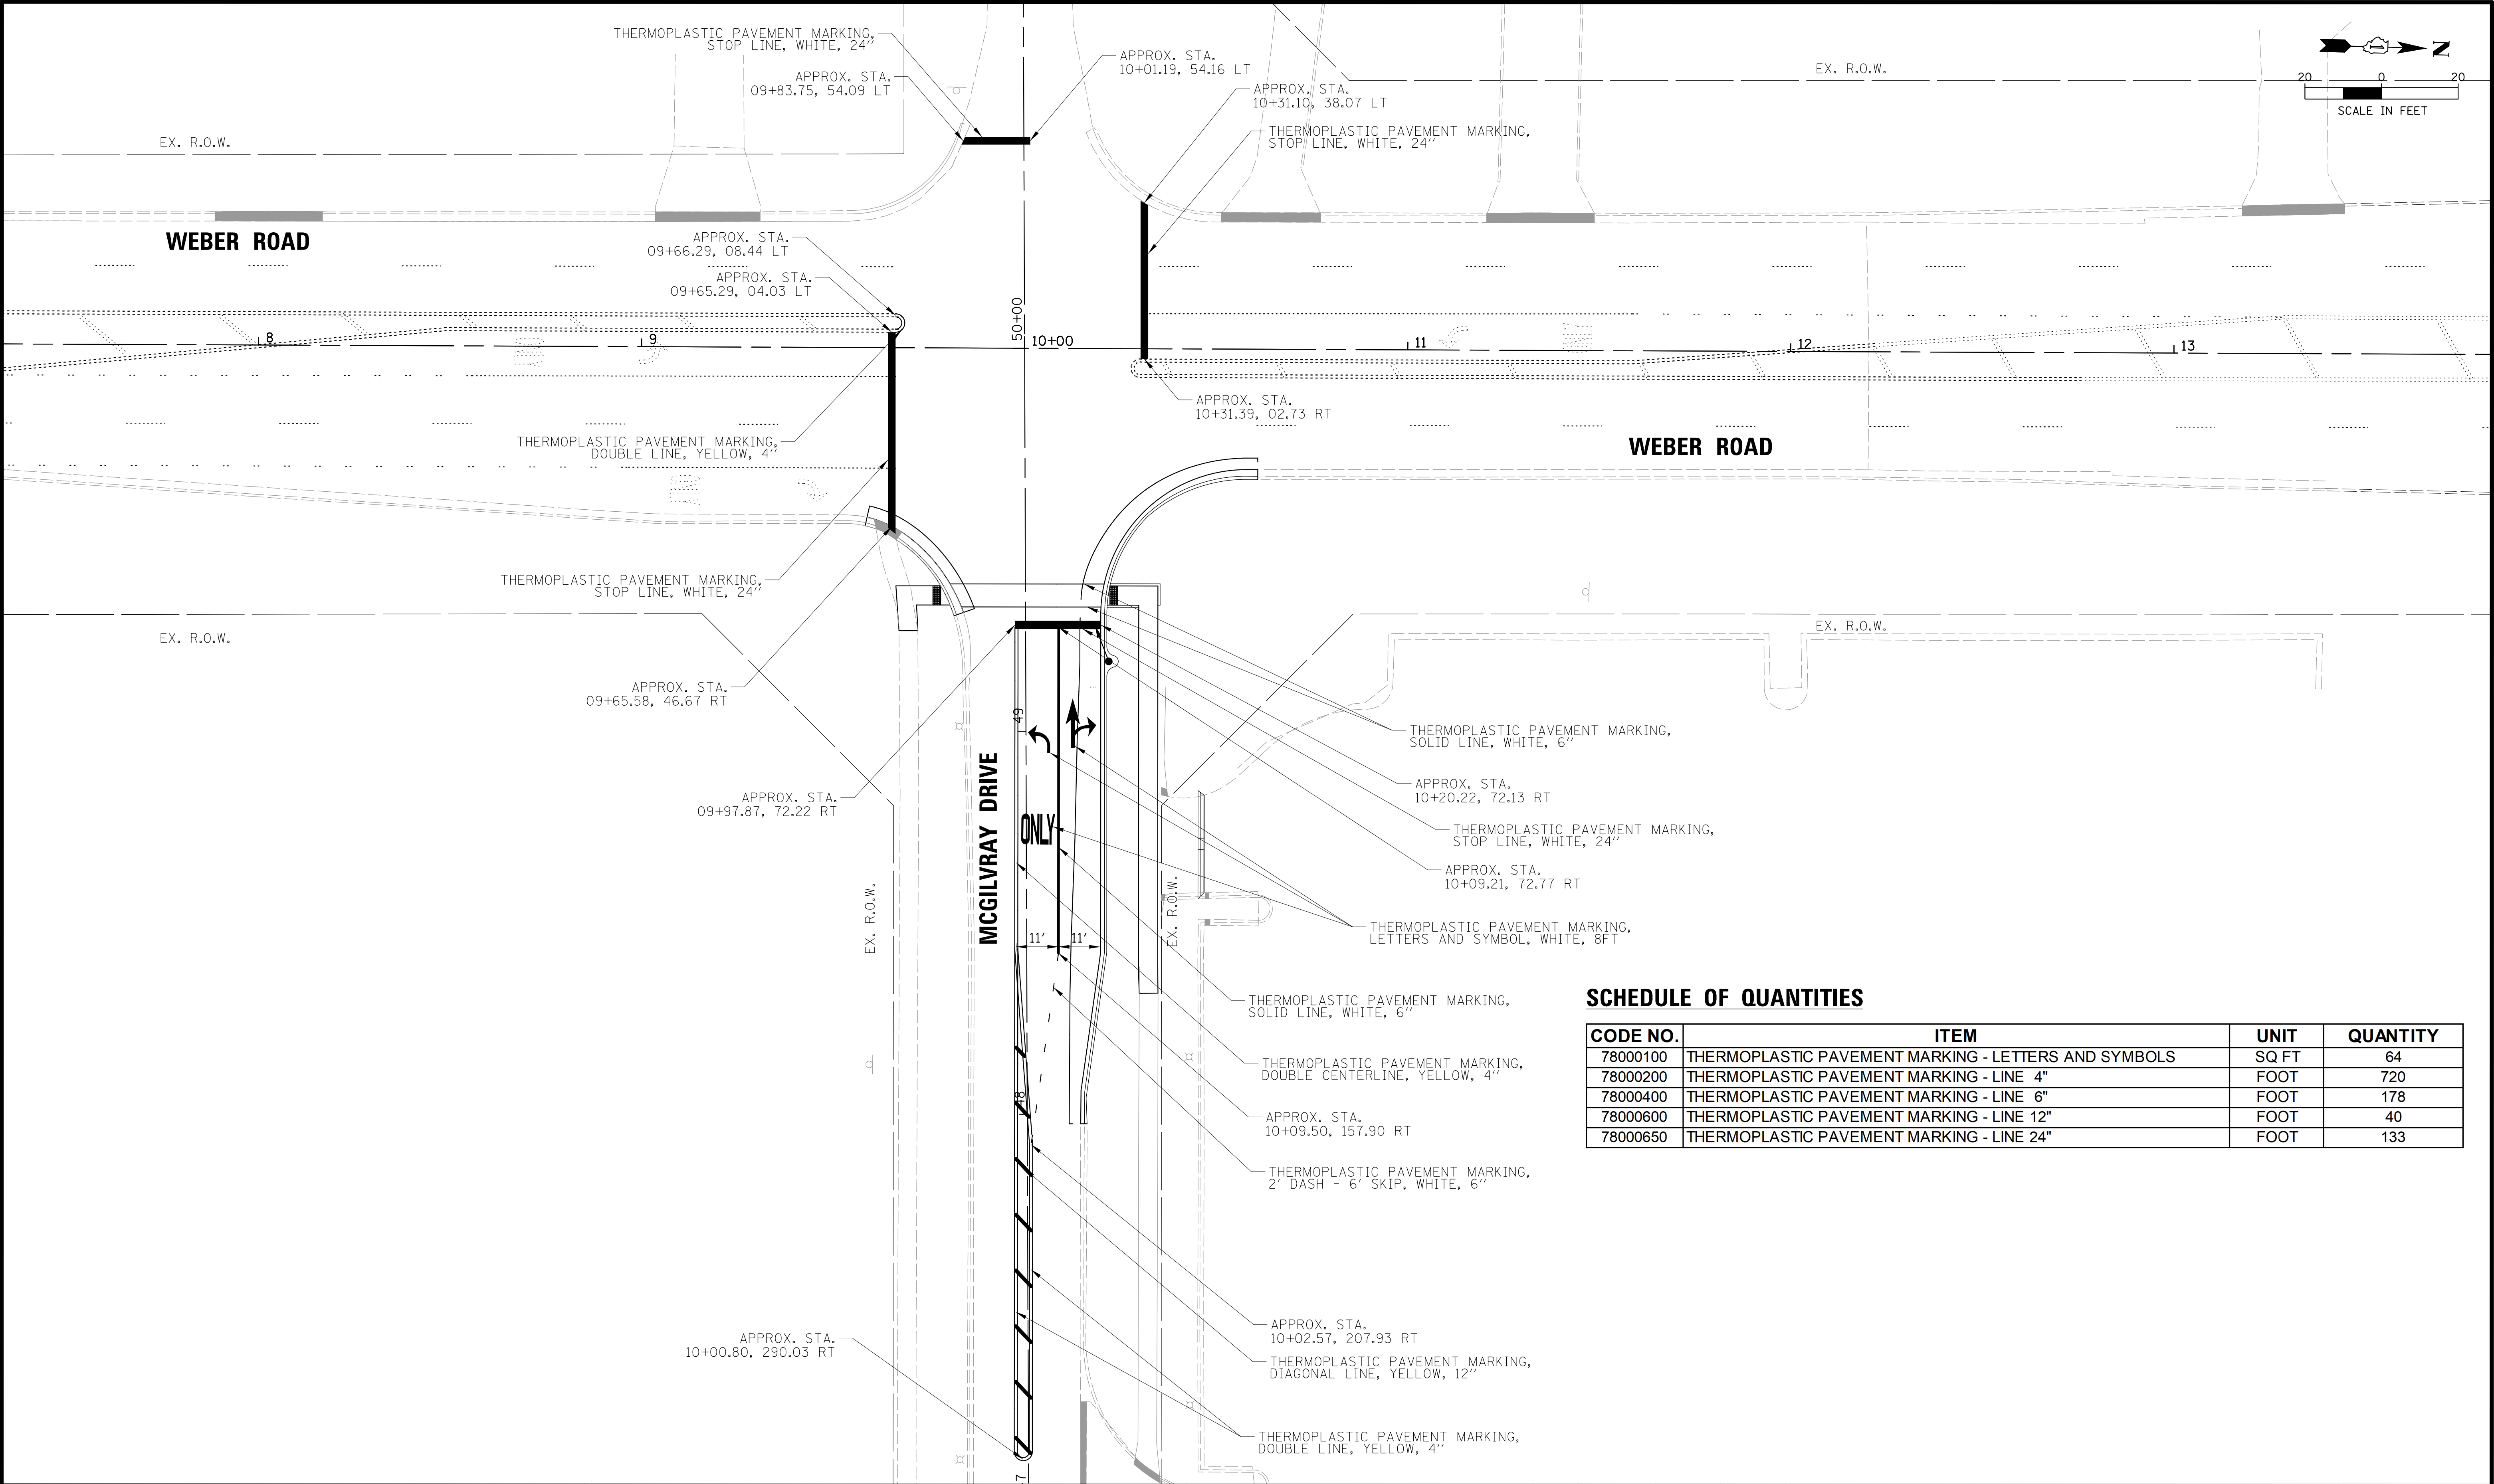

SCHEDULE OF QUANTITIES

CODE NO.	ITEM	UNIT	QUANTITY
78000100	THERMOPLASTIC PAVEMENT MARKING - LETTERS AND SYMBOLS	SQ FT	64
78000200	THERMOPLASTIC PAVEMENT MARKING - LINE 4"	FOOT	720
78000400	THERMOPLASTIC PAVEMENT MARKING - LINE 6"	FOOT	178
78000600	THERMOPLASTIC PAVEMENT MARKING - LINE 12"	FOOT	40
78000650	THERMOPLASTIC PAVEMENT MARKING - LINE 24"	FOOT	133

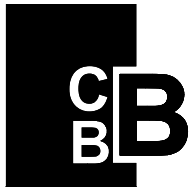

CHRISTOPHER B. BURKE ENGINEERING, LTD.
16221 W. 159th Street, Suite 201
Lockport, Illinois 60441
(815) 770-2850

CLIENT:



CITY OF CREST HILL
20600 CITY CENTER BOULEVARD
CREST HILL, IL 60403

			DSGN.	EAJ	
			DWN.	FPB	
			CHKD.	EAJ	
			SCALE:	20'	
			PLOT DATE:	10/13/2025	
			CAD USER:	aschaefer	
			MODEL:	Model	
NO.	DATE	NATURE OF REVISION	CHKD.		
FILE NAME	N:\CRESTHILL\240070\Traffic\04_PMK Proposed_McGilvray Dr.-240070.dgn				

TITLE:

**WEBER ROAD TRAFFIC
SIGNAL IMPROVEMENTS
PROPOSED PAVEMENT MARKING PLAN
WEBER ROAD AND MCGILVRAY DRIVE**

PROJ. NO. 240070
DATE: 10/13/2025
SHEET 16 OF 49
DRAWING NO. PMK-4