




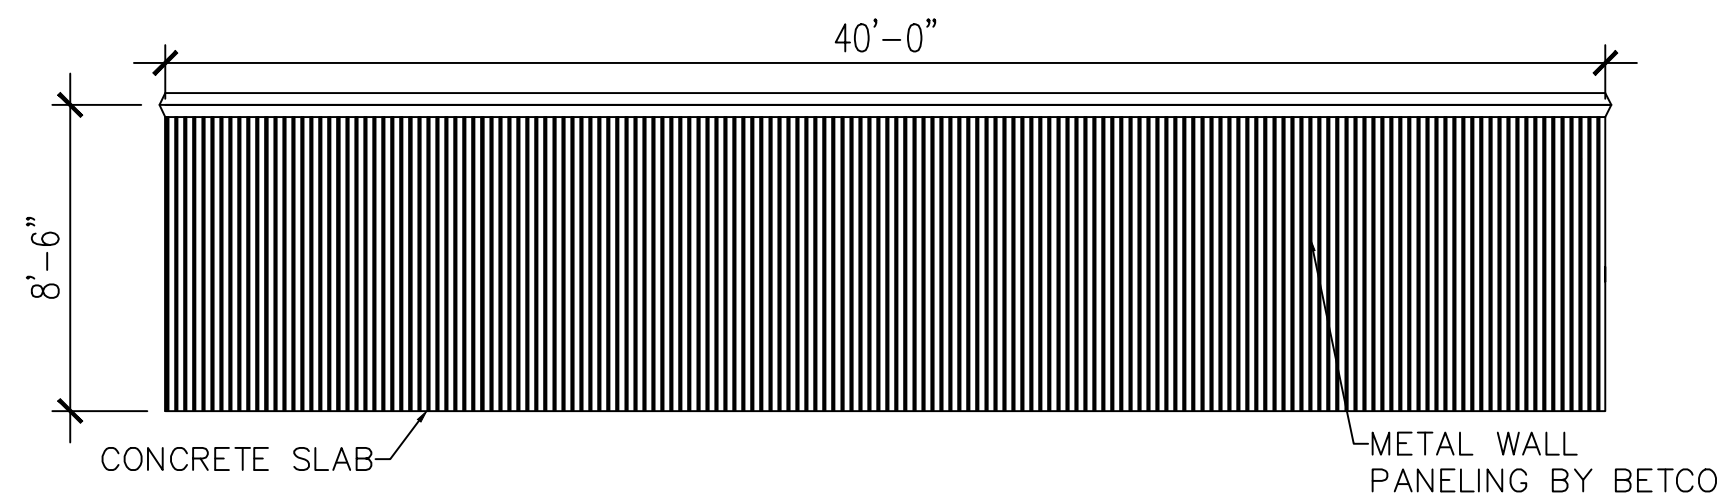


1 BUILDING B THROUGH H – SOUTH SIDE

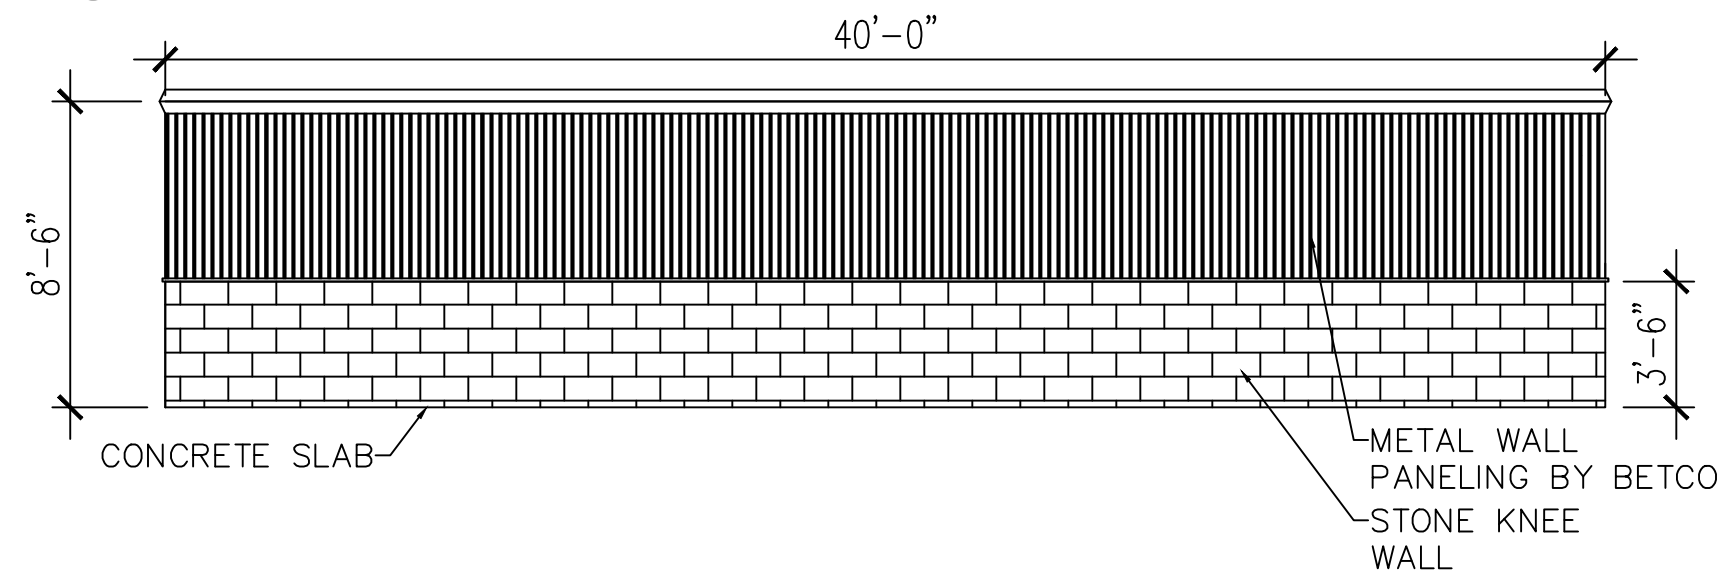


2 BUILDING B THROUGH H – NORTH SIDE

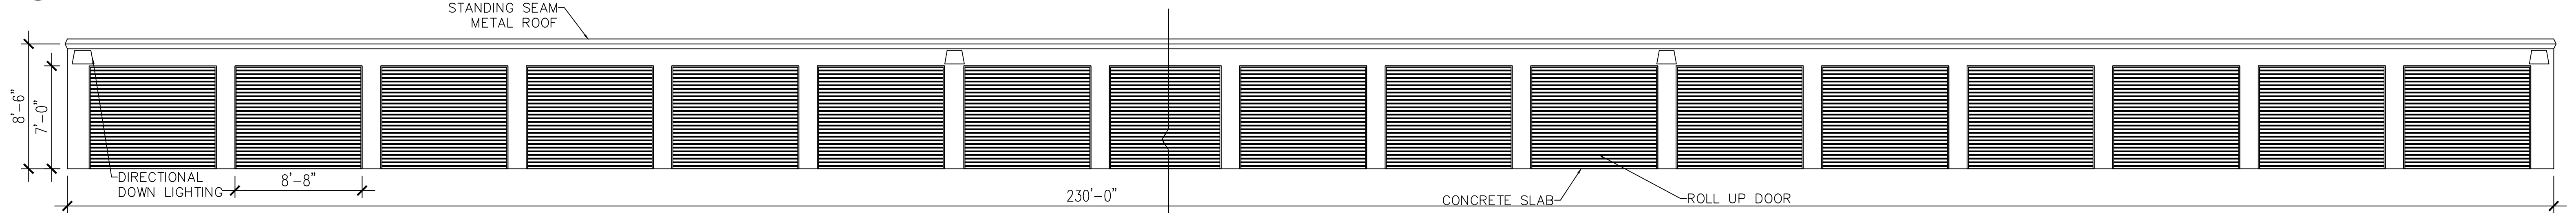


3 BUILDING B THROUGH H – EAST AND WEST SIDE

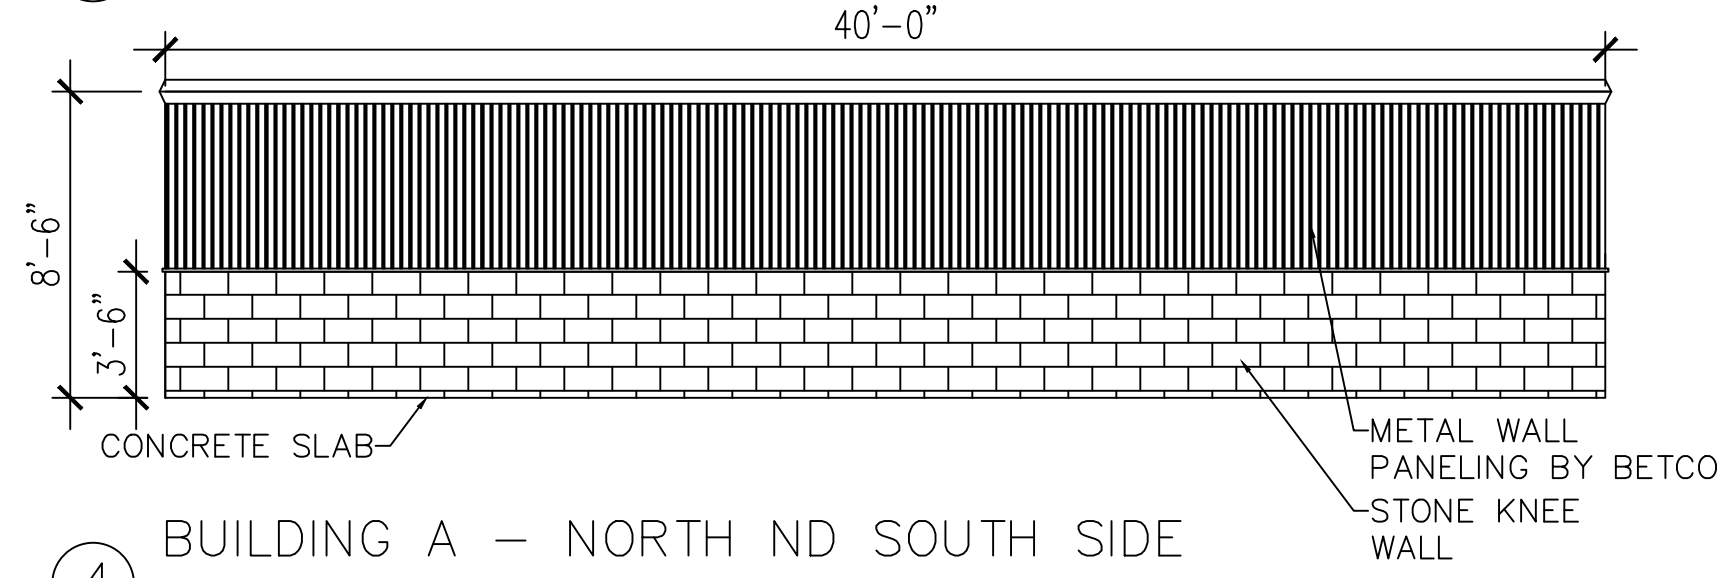

4 BUILDING A – NORTH AND SOUTH SIDE

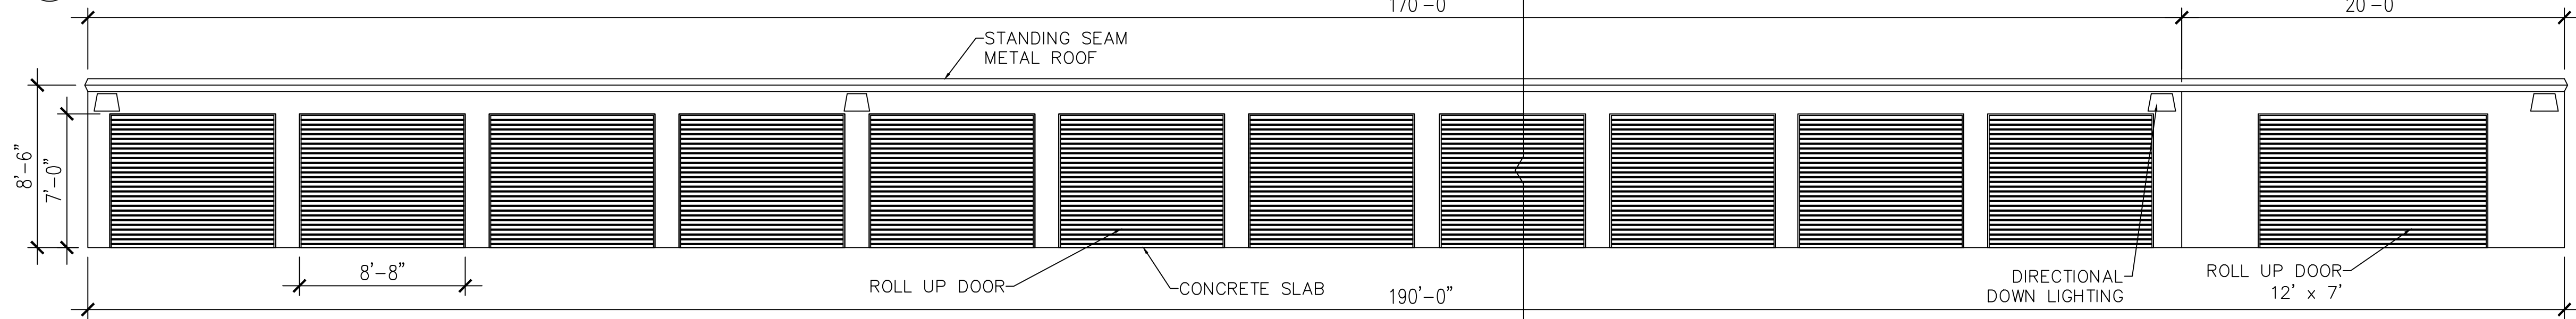

5 BUILDING A – EAST SIDE

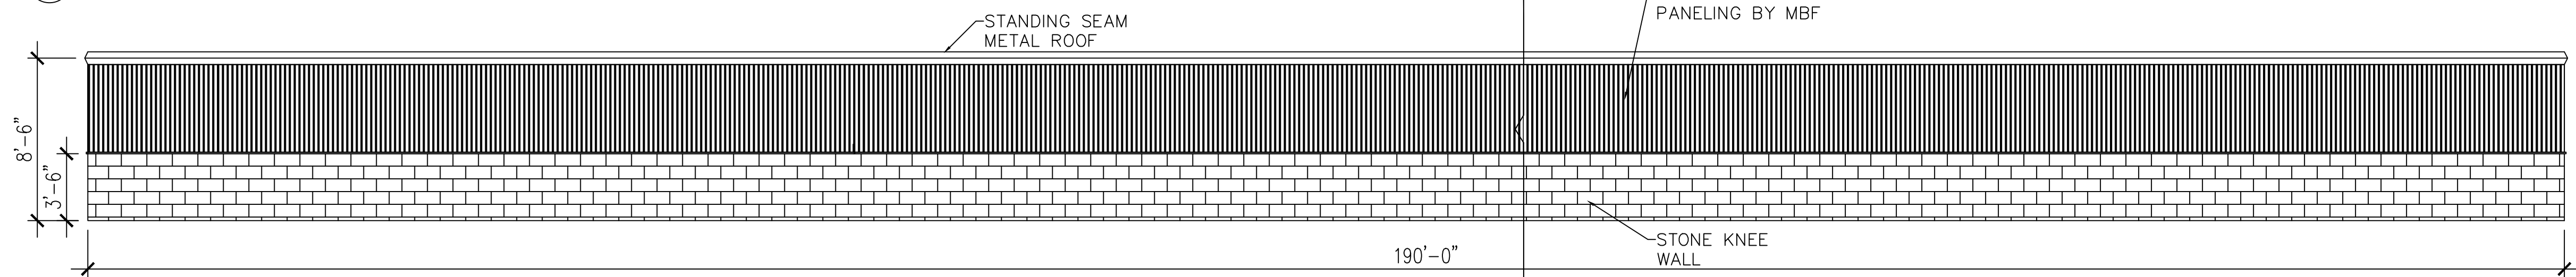

6 BUILDING A – WEST SIDE

CONCEPTUAL ONLY
NOT FOR CONSTRUCTION