


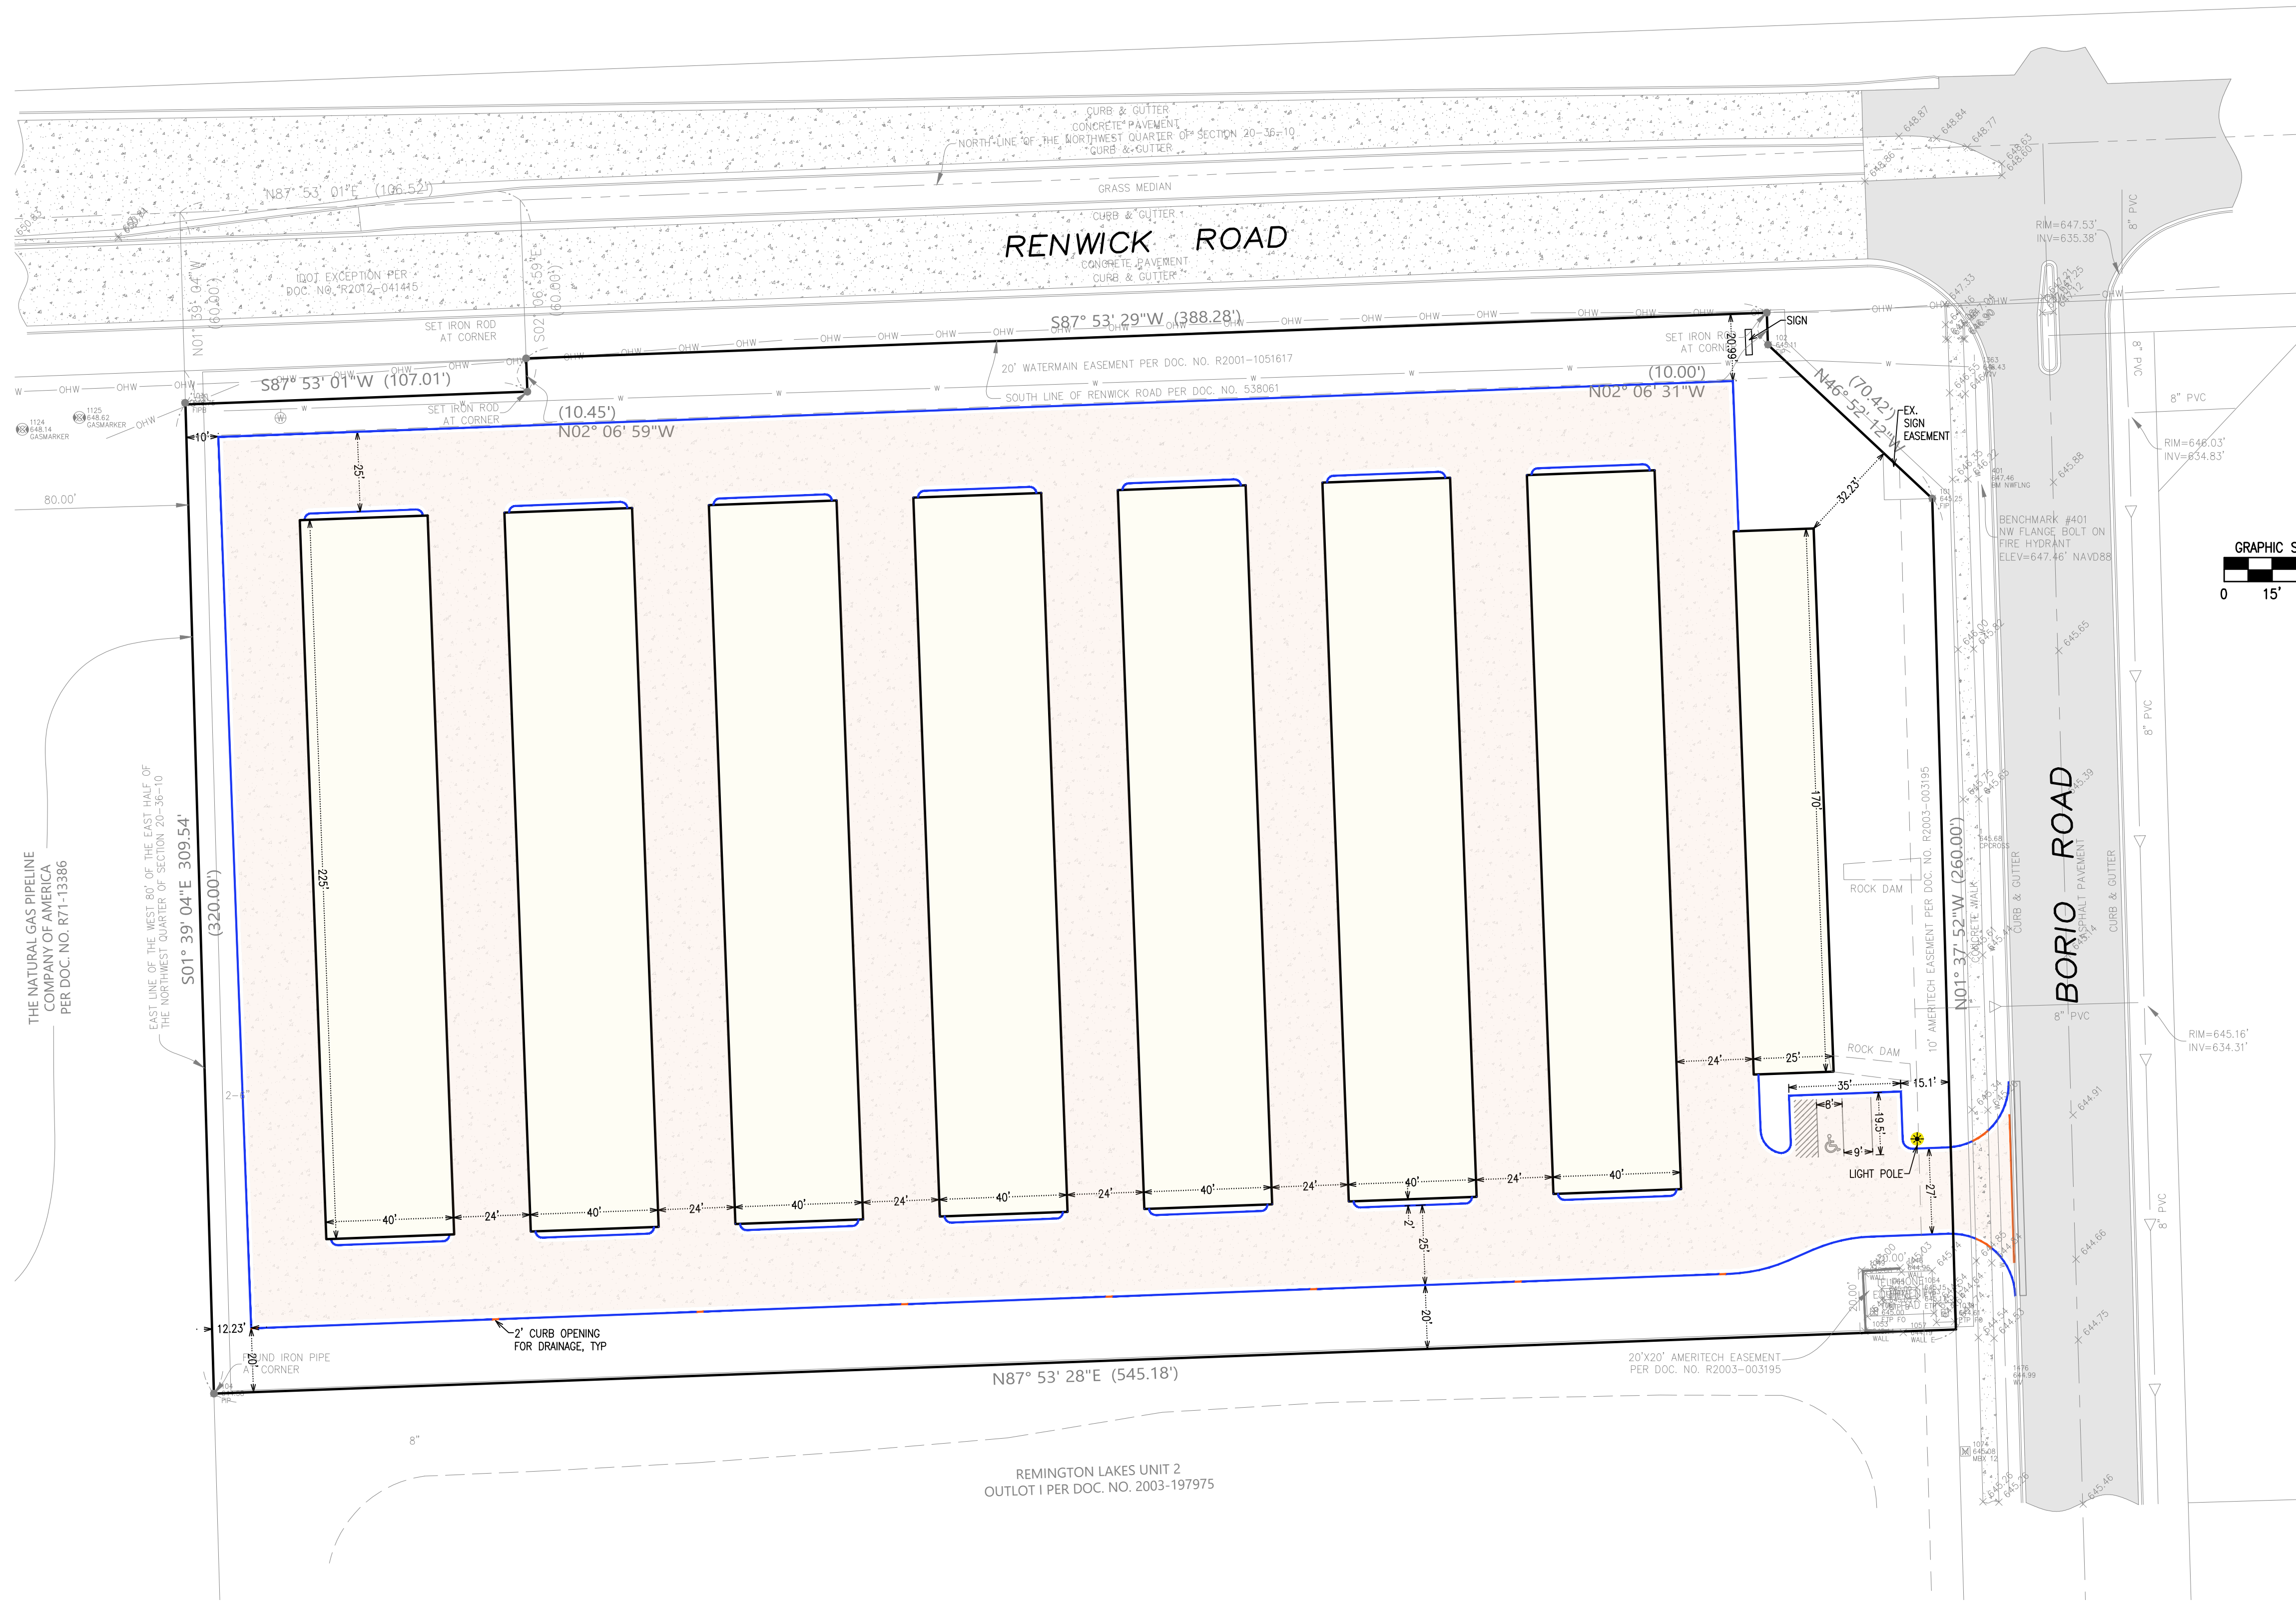

PROPOSED IMPERVIOUS AREA SUMMARY (S.F.)	
DESCRIPTION	
BUILDING AREA	67,250
PAVEMENT AREA	70,333
TOTAL	137,583
COVERAGE	
LOT AREA	171604
IMPERVIOUS COVERAGE	80.17%
BUILDING COVERAGE	39.19%

PRELIMINARY SITE PLAN

CREST HILL STORAGE
CREST HILL, IL

ADVANTAGE
CONSULTING ENGINEERS

80 MAIN STREET - SUITE 17 - LEMONT, ILLINOIS 60439
630-520-2467
WWW.ACEENGINEERS.COM

CREST HILL STORAGE
CREST HILL, IL

MAY 30, 2023
JOB: 23-015
SHEET:
SP1
1 OF 2

NO.	DATE	REMARKS