

Preliminary Landscape Plan

RENWICK SELF-STORAGE


Crest Hill, Illinois

June 19, 2023


CONSULTANTS:



LANDSCAPE ARCHITECT:
GARY R. WEBER ASSOCIATES, INC
402 W. LIBERTY DRIVE
WHEATON, ILLINOIS 60187

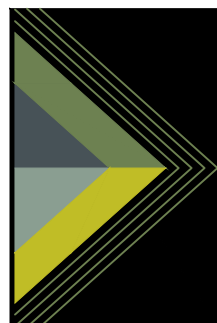

CONSULTANT:
ADVANTAGE CONSULTING ENGINEERS
80 MAIN STREET, SUITE 17
LEMONT, IL 60439

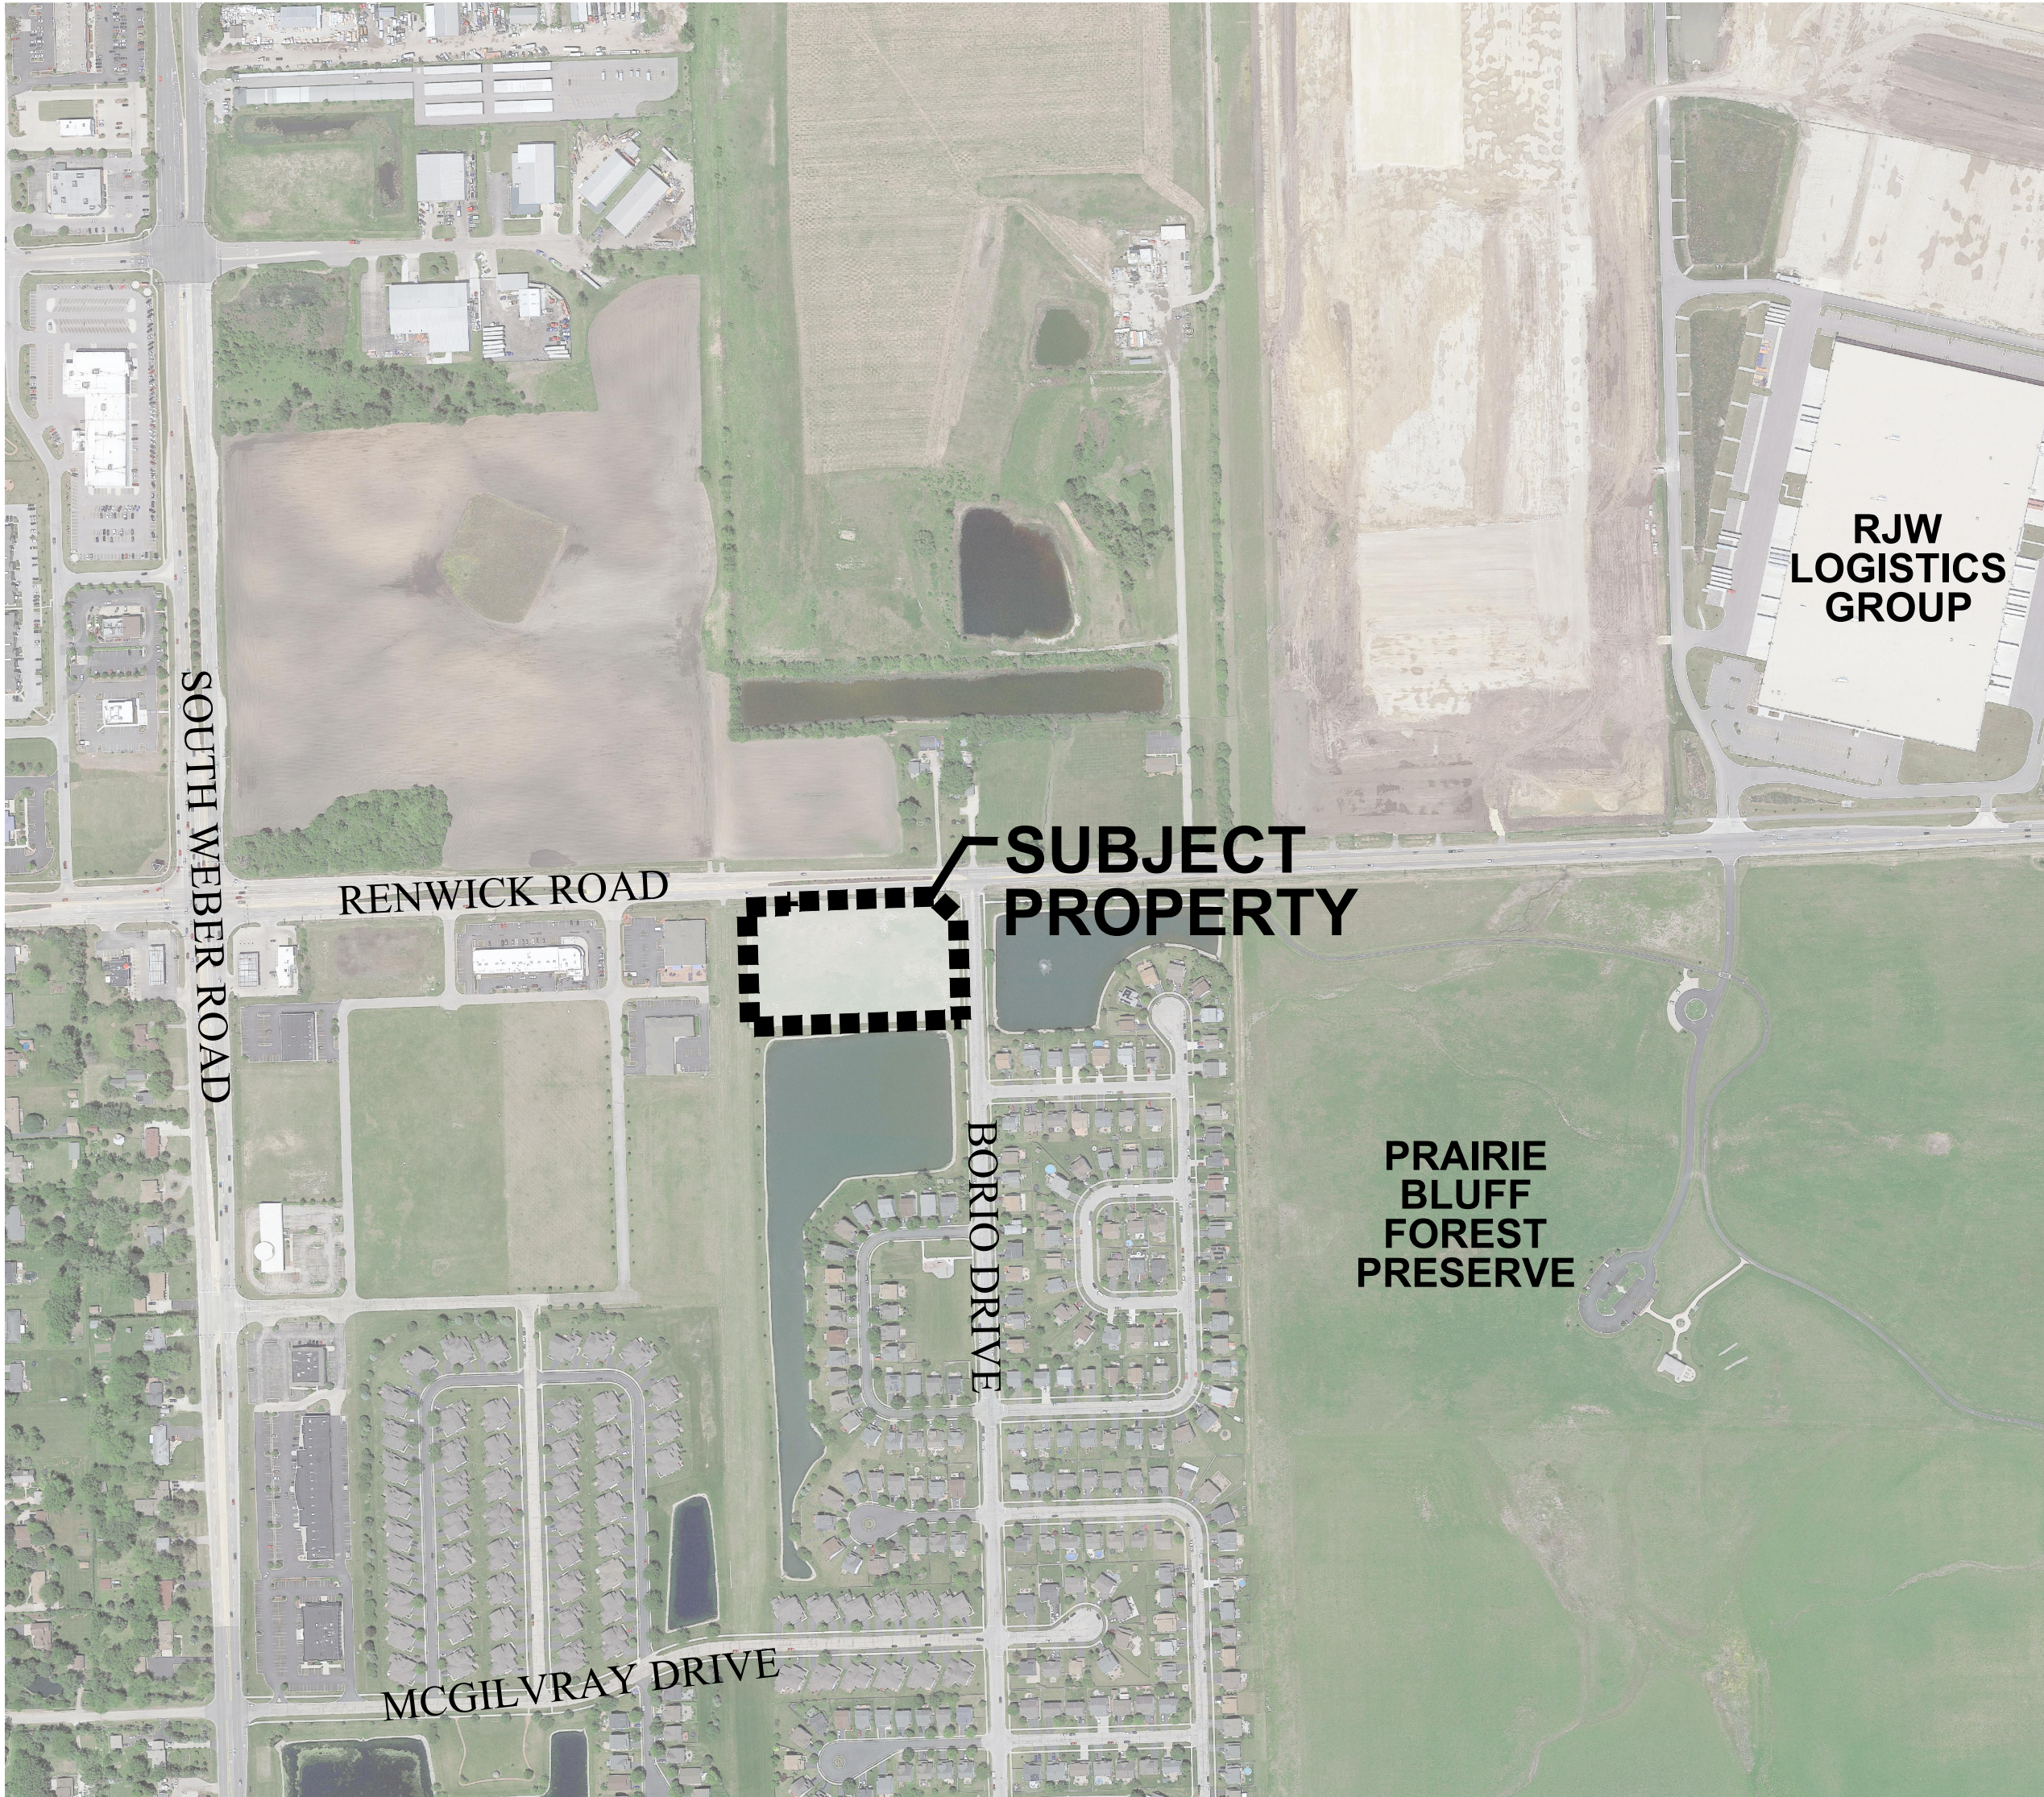

LOCATION MAP


SCALE: 1"=400'


INDEX OF SHEETS


SHEET NO.	DESCRIPTION
0	COVER SHEET
1	PRELIMINARY LANDSCAPE PLAN


REPRESENTATIVE PLANT LIST

Key	Botanical/Common Name	Size	Remarks
	SHADE TREES		
	Acer x freemanii 'Jeffers Red' AUTUMN BLAZE MAPLE	2 1/2" Cal.	
	Acer x saccharum 'Green Mountain' GREEN MOUNTAIN SUGAR MAPLE	2 1/2" Cal.	
	Celtis occidentalis COMMON HACKBERRY	2 1/2" Cal.	
	Gleditsia triacanthos var. inermis 'Skycole' SKYLINE HONEYLOCUST	2 1/2" Cal.	
	Quercus bicolor SWAMP WHITE OAK	2 1/2" Cal.	
	Quercus macrocarpa BUR OAK	2 1/2" Cal.	
	Tilia americana 'Redmond' REDMOND AMERICAN LINDEN	2 1/2" Cal.	
	Tilia cordata 'Greenspire' GREENSPIRE LITTLELEAF LINDEN	2 1/2" Cal.	
	Ulmus carpinifolia 'New Horizon' NEW HORIZON SMOOTHLEAF ELM	2 1/2" Cal.	

	ORNAMENTAL TREES		
	Amelanchier x grandiflora APPLE SERVICEBERRY	6' Ht.	Multi-Stem
	Betula nigra 'Cully' HERITAGE RIVER BIRCH	6' Ht.	Multi-Stem
	Cercis canadensis EASTERN REDBUD	6' Ht.	Multi-Stem
	Malus 'Prairifire' PRAIRIFIRE CRABAPPLE	6' Ht.	Multi-Stem
	Syringa reticulata 'Ivory Silk' IVORY SILK JAPANESE TREE LILAC	6' Ht.	Multi-Stem

	EVERGREEN TREES		
	Abies concolor WHITE FIR	8' Ht.	
	Picea abies NORWAY SPRUCE	8' Ht.	
	Picea glauca var. densata BLACK HILLS SPRUCE	8' Ht.	
	Picea amarika SERBIAN SPRUCE	8' Ht.	
	Pinus strobus EASTERN WHITE PINE	8' Ht.	


	DECIDUOUS SHRUBS		
	Cornus sericea 'Bailey' BAILEY'S REDTWIG DOGWOOD	36" Tall	5' O.C.
	Hydrangea paniculata 'SMHPLGF' LITTLE QUICK FIRE HYDRANGEA	24" Tall	3' O.C.
	Itea virginica 'Little Henry' LITTLE HENRY VIRGINIA SWEETSPICE	24" Tall	3' O.C.
	Physocarpus opulifolius 'Seward' SUMMER WINE NINEBARK	30" Tall	4' O.C.
	Rhus aromatica 'Gro-low' GRO-LOW SUMAC	24" Wide	4' O.C.
	Syringa meyeri 'Paladin' DWARF KOREAN LILAC	24" Tall	4' O.C.
	Viburnum x juddii JUDD VIBURNUM	36" Tall	4' O.C.
	Weigela florida 'Branwell' FINE WINE WEIGELA	24" Tall	3' O.C.

	EVERGREEN SHRUBS		
	Juniperus chinensis 'Kallaya Compact' KALLAYA'S COMPACT PFITZER JUNIPER	24" Wide	4' O.C.
	Juniperus chinensis 'Sea Green' SEA GREEN JUNIPER	30" Wide	5' O.C.
	Taxus x media 'Densiformis' DENSE YEW	24" Wide	4' O.C.


	PERENNIALS ORNAMENTAL GRASSES		
	Allium 'Summer Beauty' SUMMER BEAUTY ONION	#1	18" O.C.
	Echinacea 'CBG Cone 2' PIXIE MEADOWBRITE CONEFLOWER	#1	18" O.C.
	Hemerocallis 'Happy Returns' HAPPY RETURNS DAYLILY	#1	18" O.C.
	Nepeta racemosa 'Walker's Low' WALKER'S LOW CATMINT	#1	18" O.C.
	Perovskia atriplicifolia RUSSIAN SAGE	#1	24" O.C.

	ORNAMENTAL GRASSES		
	Calamagrostis x acutiflora 'Karl Foerster' FEATHER REED GRASS	#1	30" O.C.
	Panicum virgatum 'Heavy Metal' HEAVY METAL SWITCHGRASS	#1	24" O.C.
	Schizachyrium scoparium 'Twilight Zone' TWILIGHT LITTLE BLUESTEM	#1	24" O.C.
	Sporobolus heterolepis PRAIRIE DROPSIED	#1	24" O.C.


PLANTING DETAILS

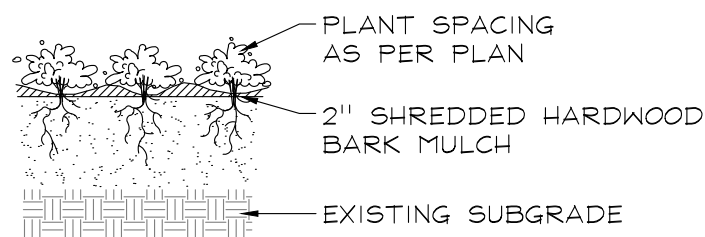


PERENNIALS AND GROUNDCOVERS

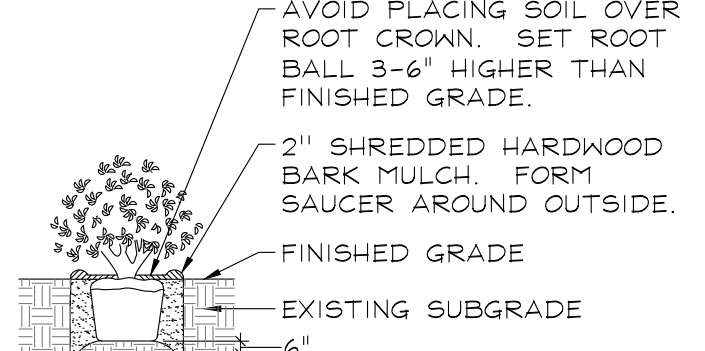




DECIDUOUS AND EVERGREEN SHRUBS

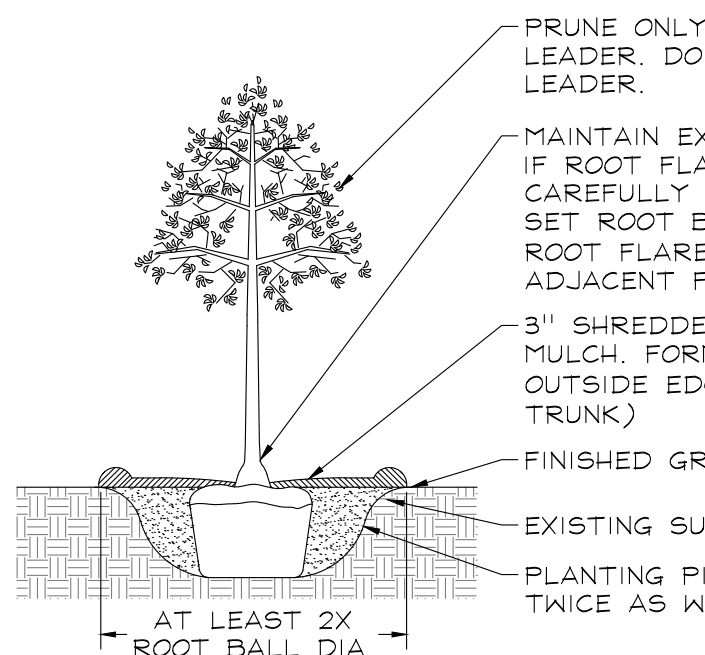

DECIDUOUS TREES

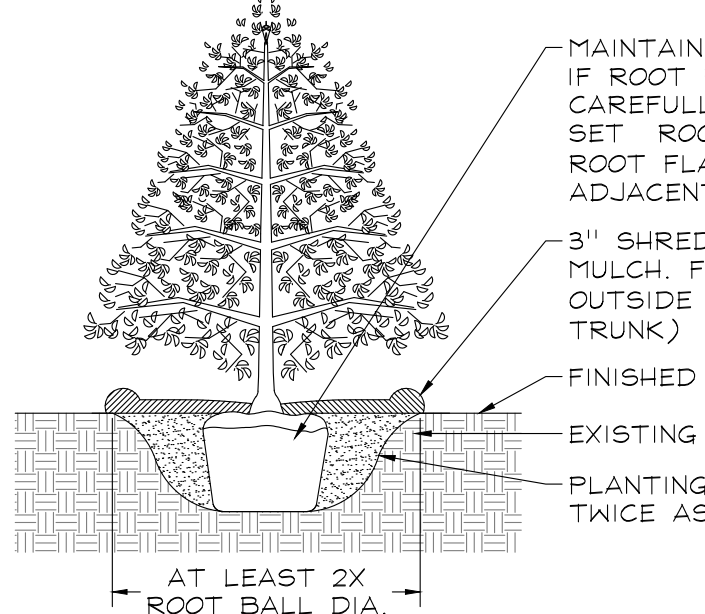


EVERGREEN TREES

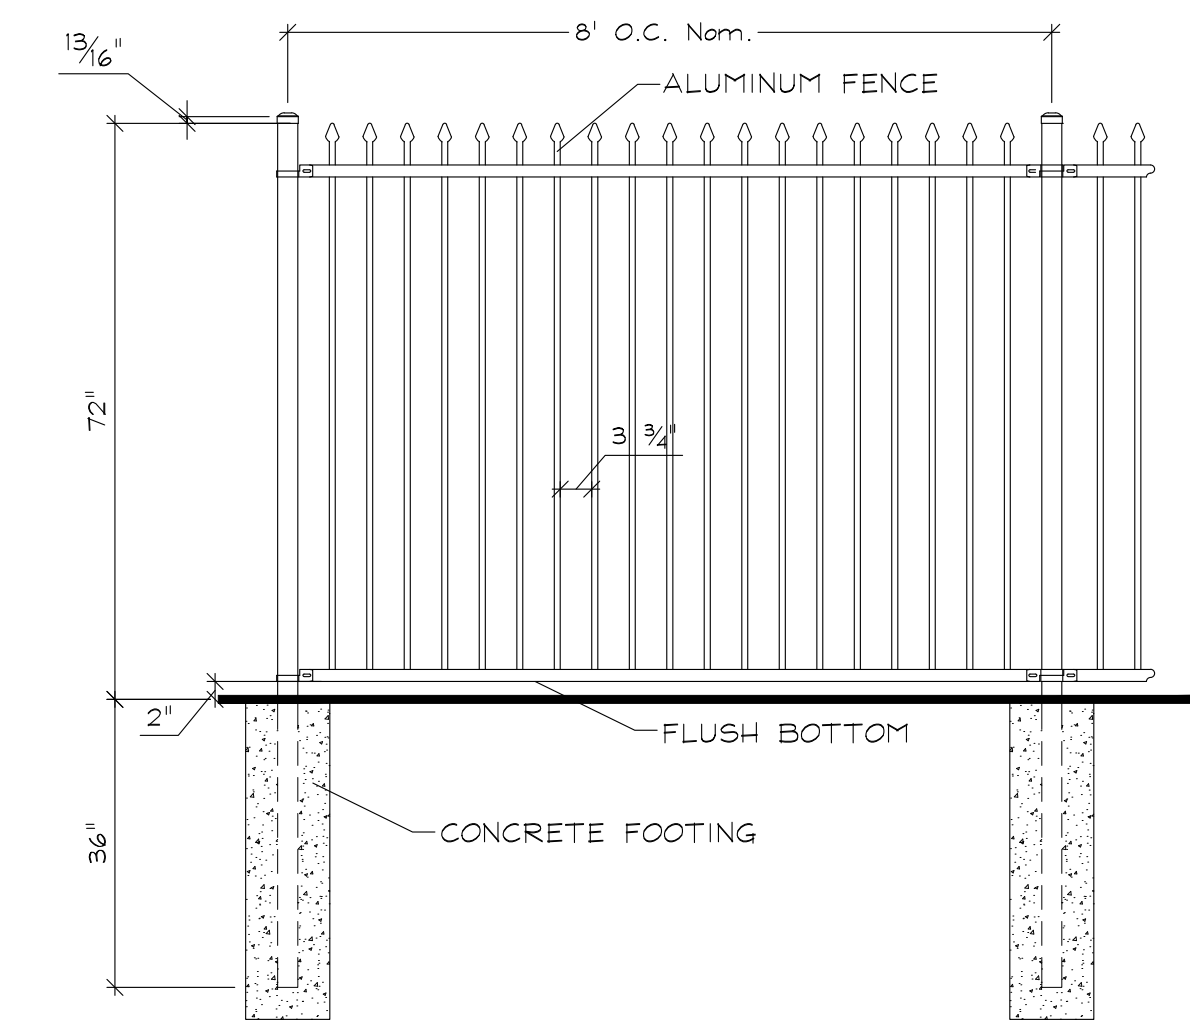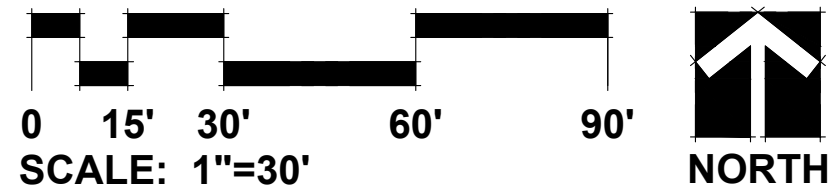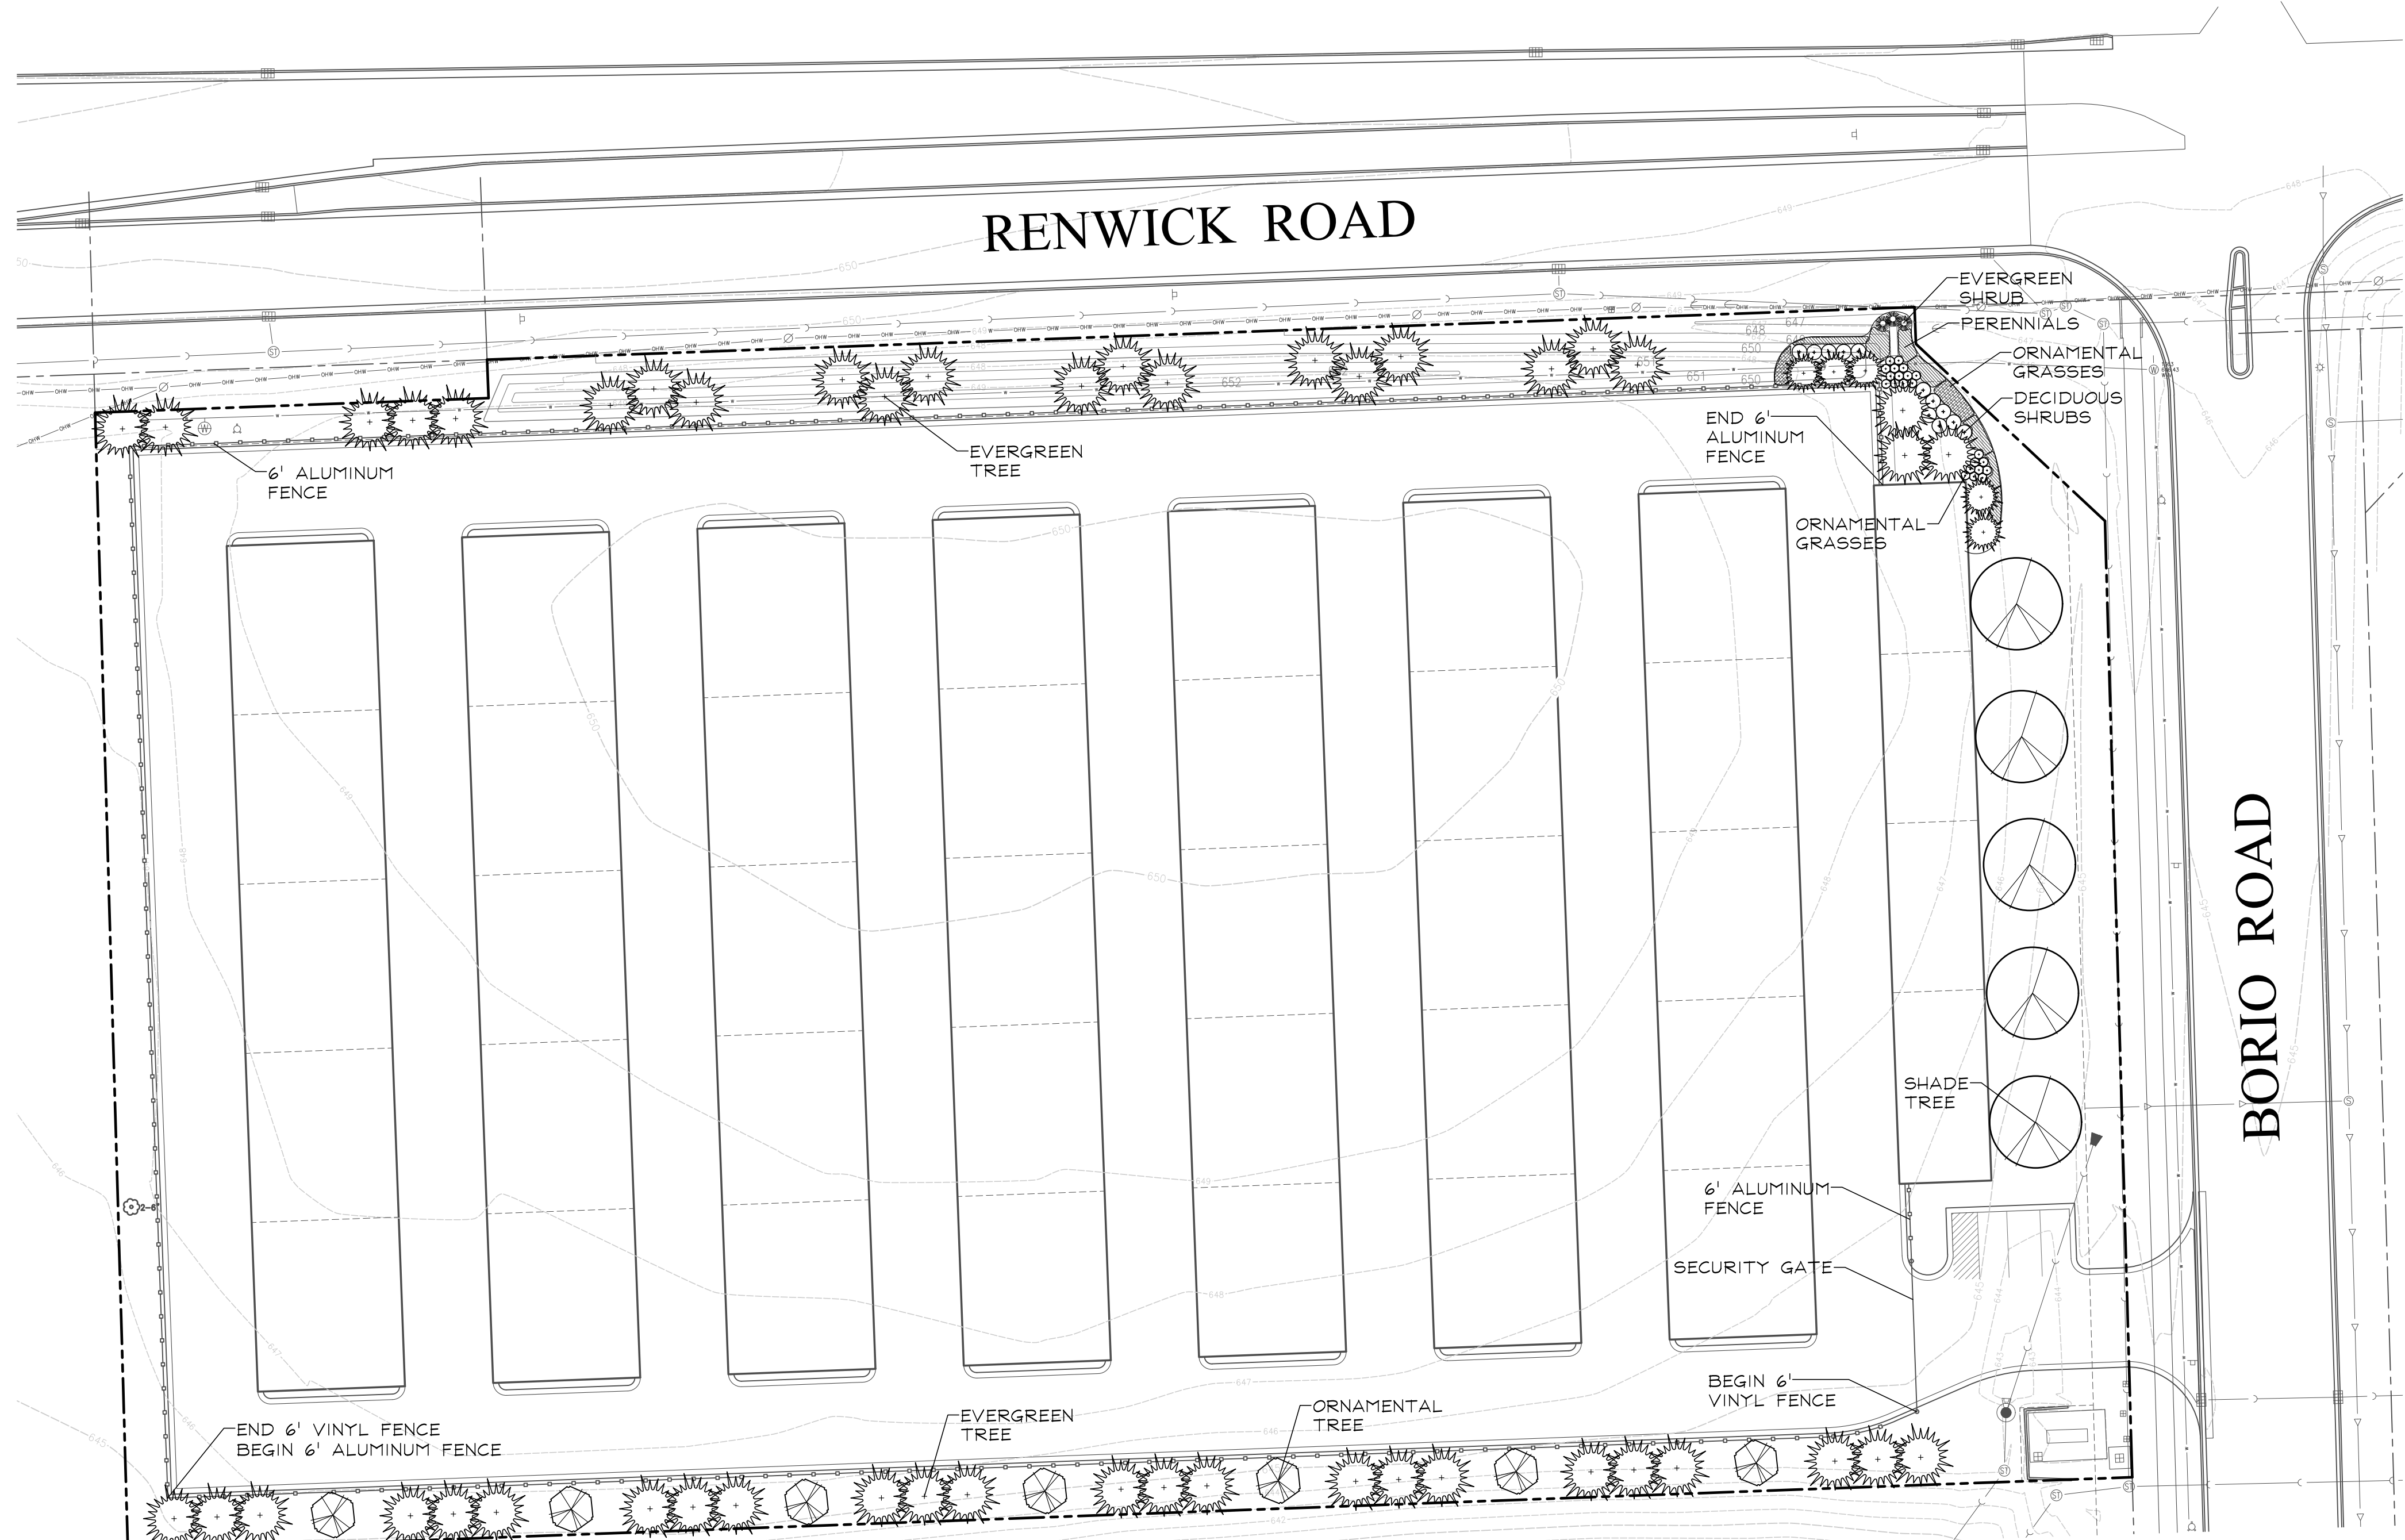

6" ALUMINUM FENCE DETAIL

NOT TO SCALE

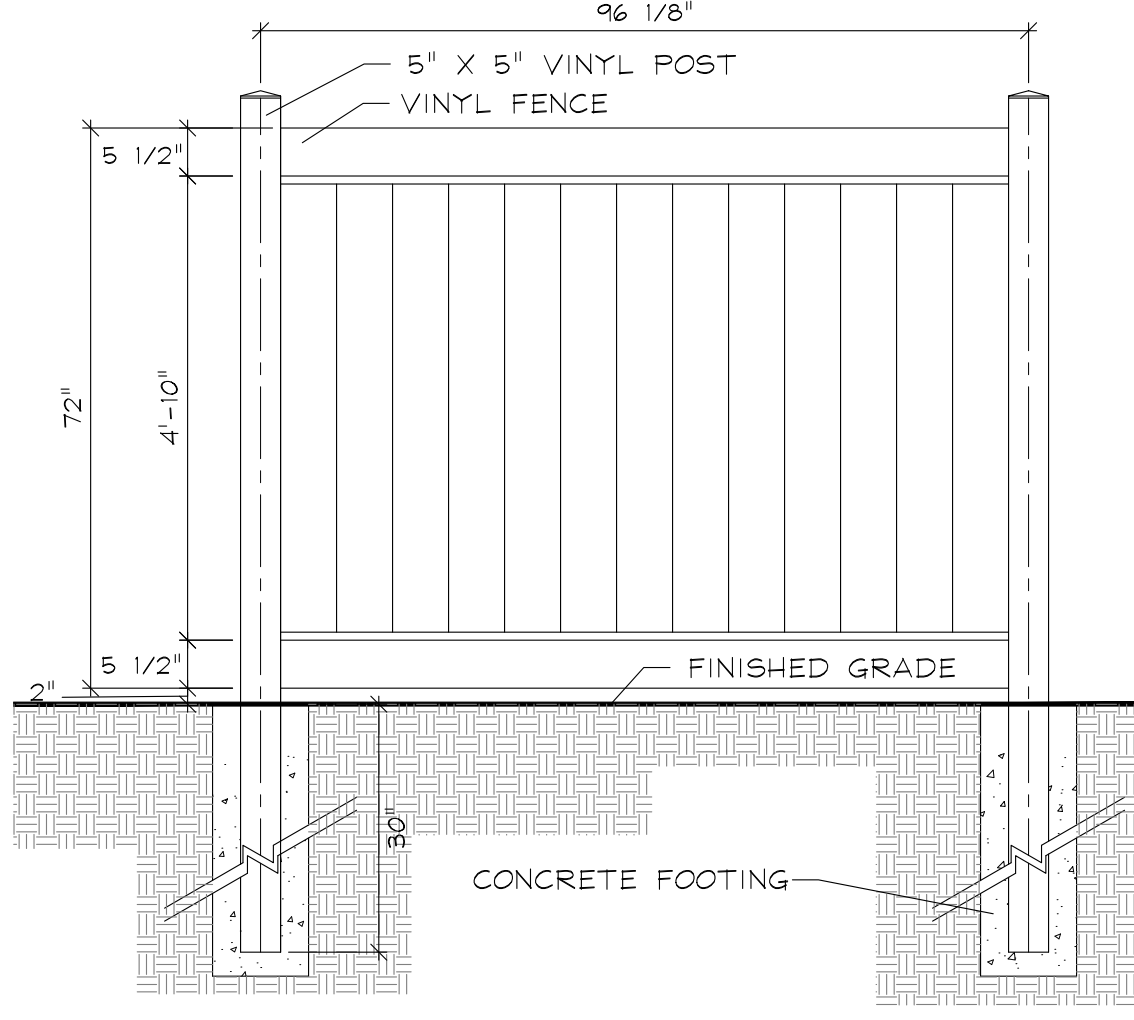

6" VINYL FENCE DETAIL

NOT TO SCALE

GENERAL LANDSCAPE NOTES

- Contractor shall verify underground utility lines and is responsible for any damage.
- Contractor shall verify all existing conditions in the field prior to construction and shall notify landscape architect of any variance.
- Material quantities shown are for contractors convenience only. The Contractor must verify all material and supply sufficient materials to complete the job per plan.
- The landscape architect reserves the right to inspect trees and shrubs either at place of growth or at site before planting, for compliance with requirements of variety, size and quality.
- Work shall conform to American Standard for Nursery Stock, State of Illinois Horticultural Standards, and Local Municipal requirements.
- Contractor shall secure and pay for all permits, fees, and inspections necessary for the proper execution of this work and comply with all codes applicable to this work.
- See General Conditions and Specifications for landscape work for additional requirements.



GARY R. WEBER
ASSOCIATES, INC.
LAND PLANNING
ECOLOGICAL CONSULTING
LANDSCAPE ARCHITECTURE
402 W. LIBERTY DRIVE
WHEATON, ILLINOIS 60187
PHONE: 630-668-7197
www.grwainc.com

CHIEF ENGINEER
ADVANTAGE CONSULTING
ENGINEERS
80 MAIN STREET, SUITE 17
LEMONT, IL 60439

RENWICK SELF-STORAGE
CREST HILL, ILLINOIS
LANDSCAPE PLAN

REVISIONS	
DATE	06.19.2023
PROJECT NO.	AC23124
DRAWN	MNW
CHECKED	DHS
SHEET NO.	