


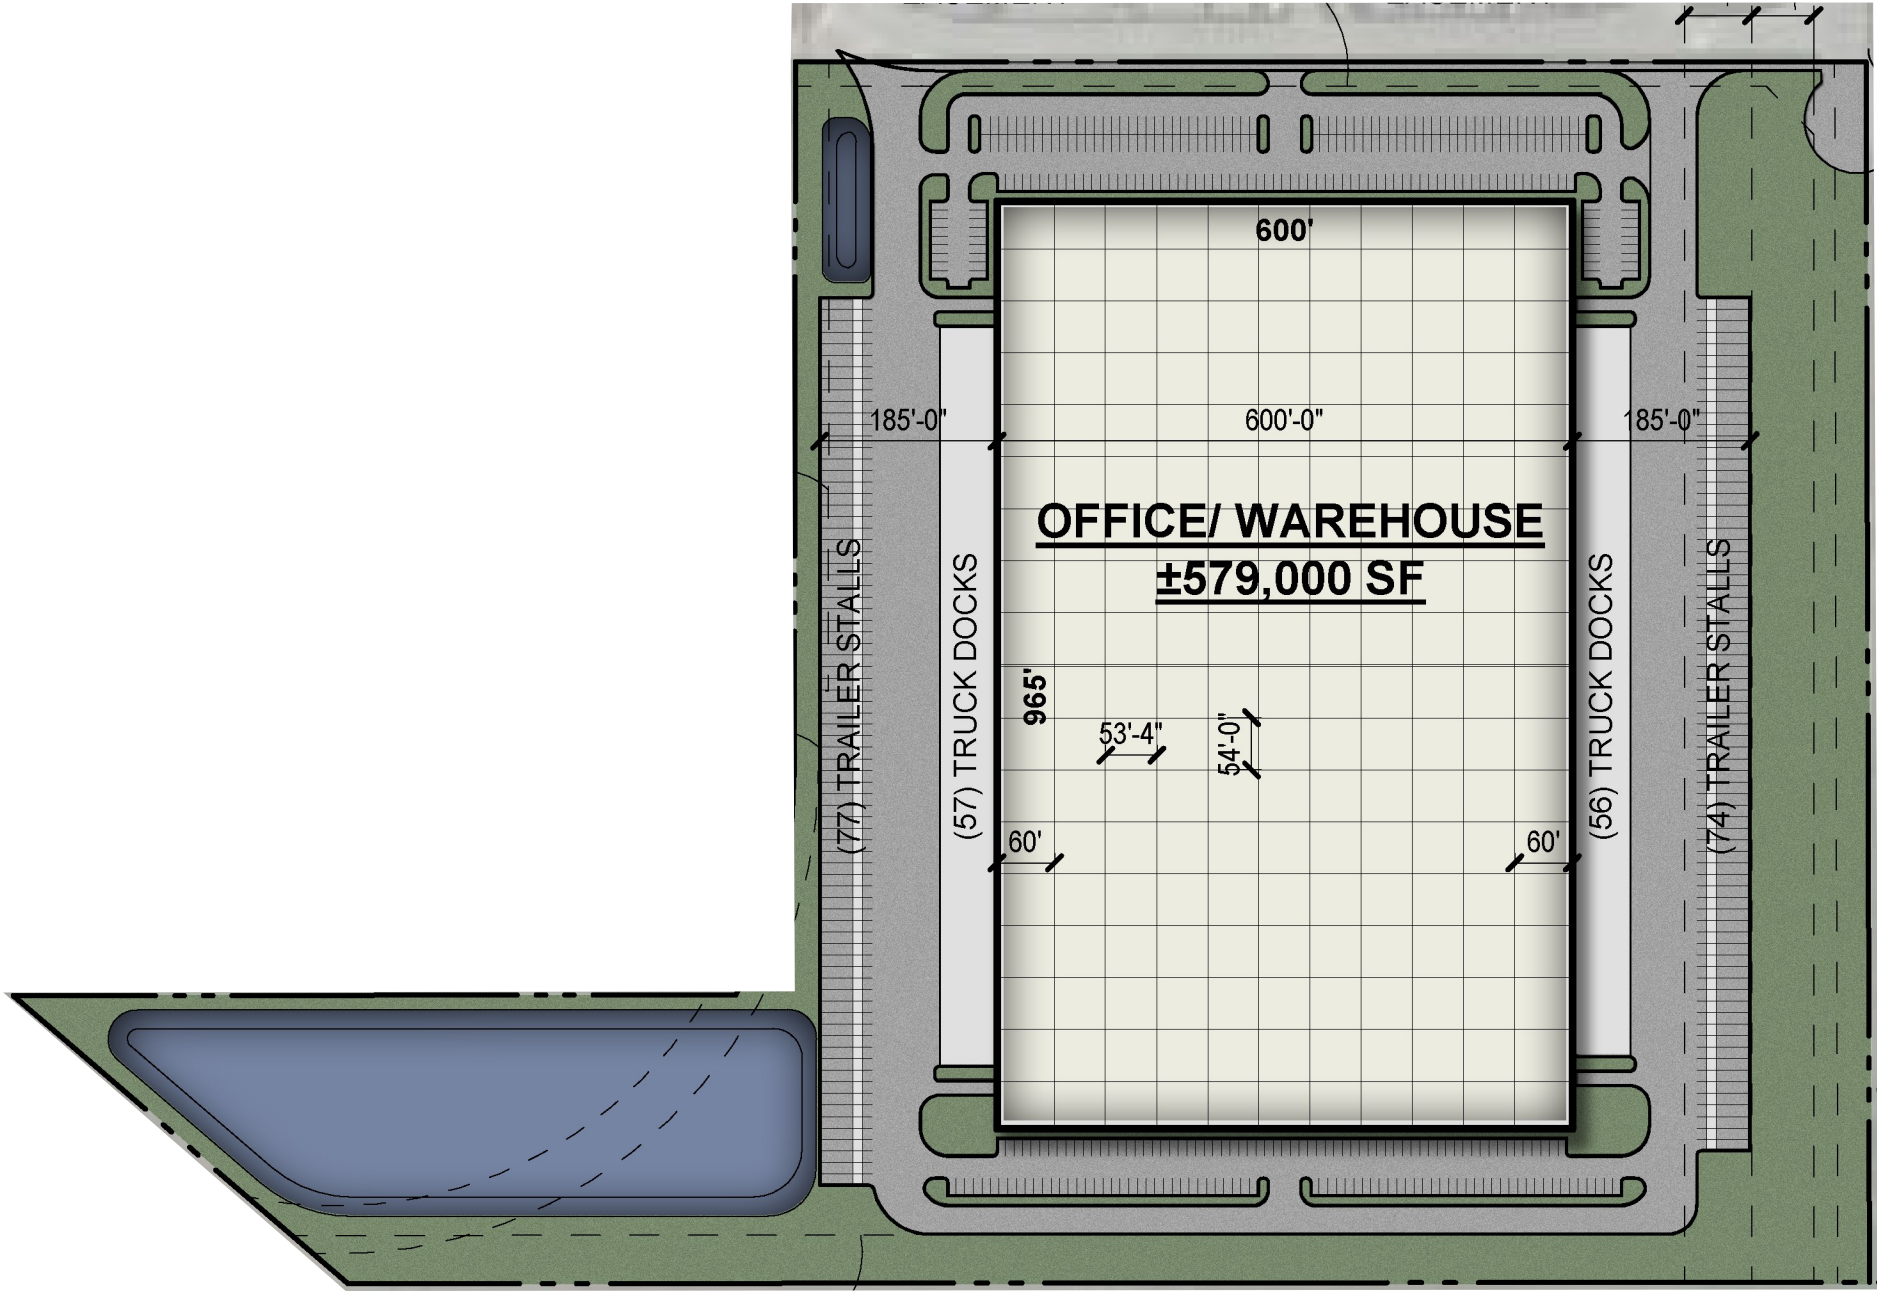

SITE AREA (±37.12 AC.)	1,617,123 SF
BUILDING AREA	579,000 SF
CAR PARKING	±333 STALLS
DRIVE IN OVERHEAD DOORS	4 DOORS
TOTAL TRAILER PARKING	151 STALLS
TOTAL EXTERIOR DOCKS	113 DOCKS

SITE PLAN

