


Notes: Sep 03, 2021, 11:14am User ID: AAtry
File: P:\118\45\00\Design\Exhibits\210901 Sign Easement Exhibit.dwg

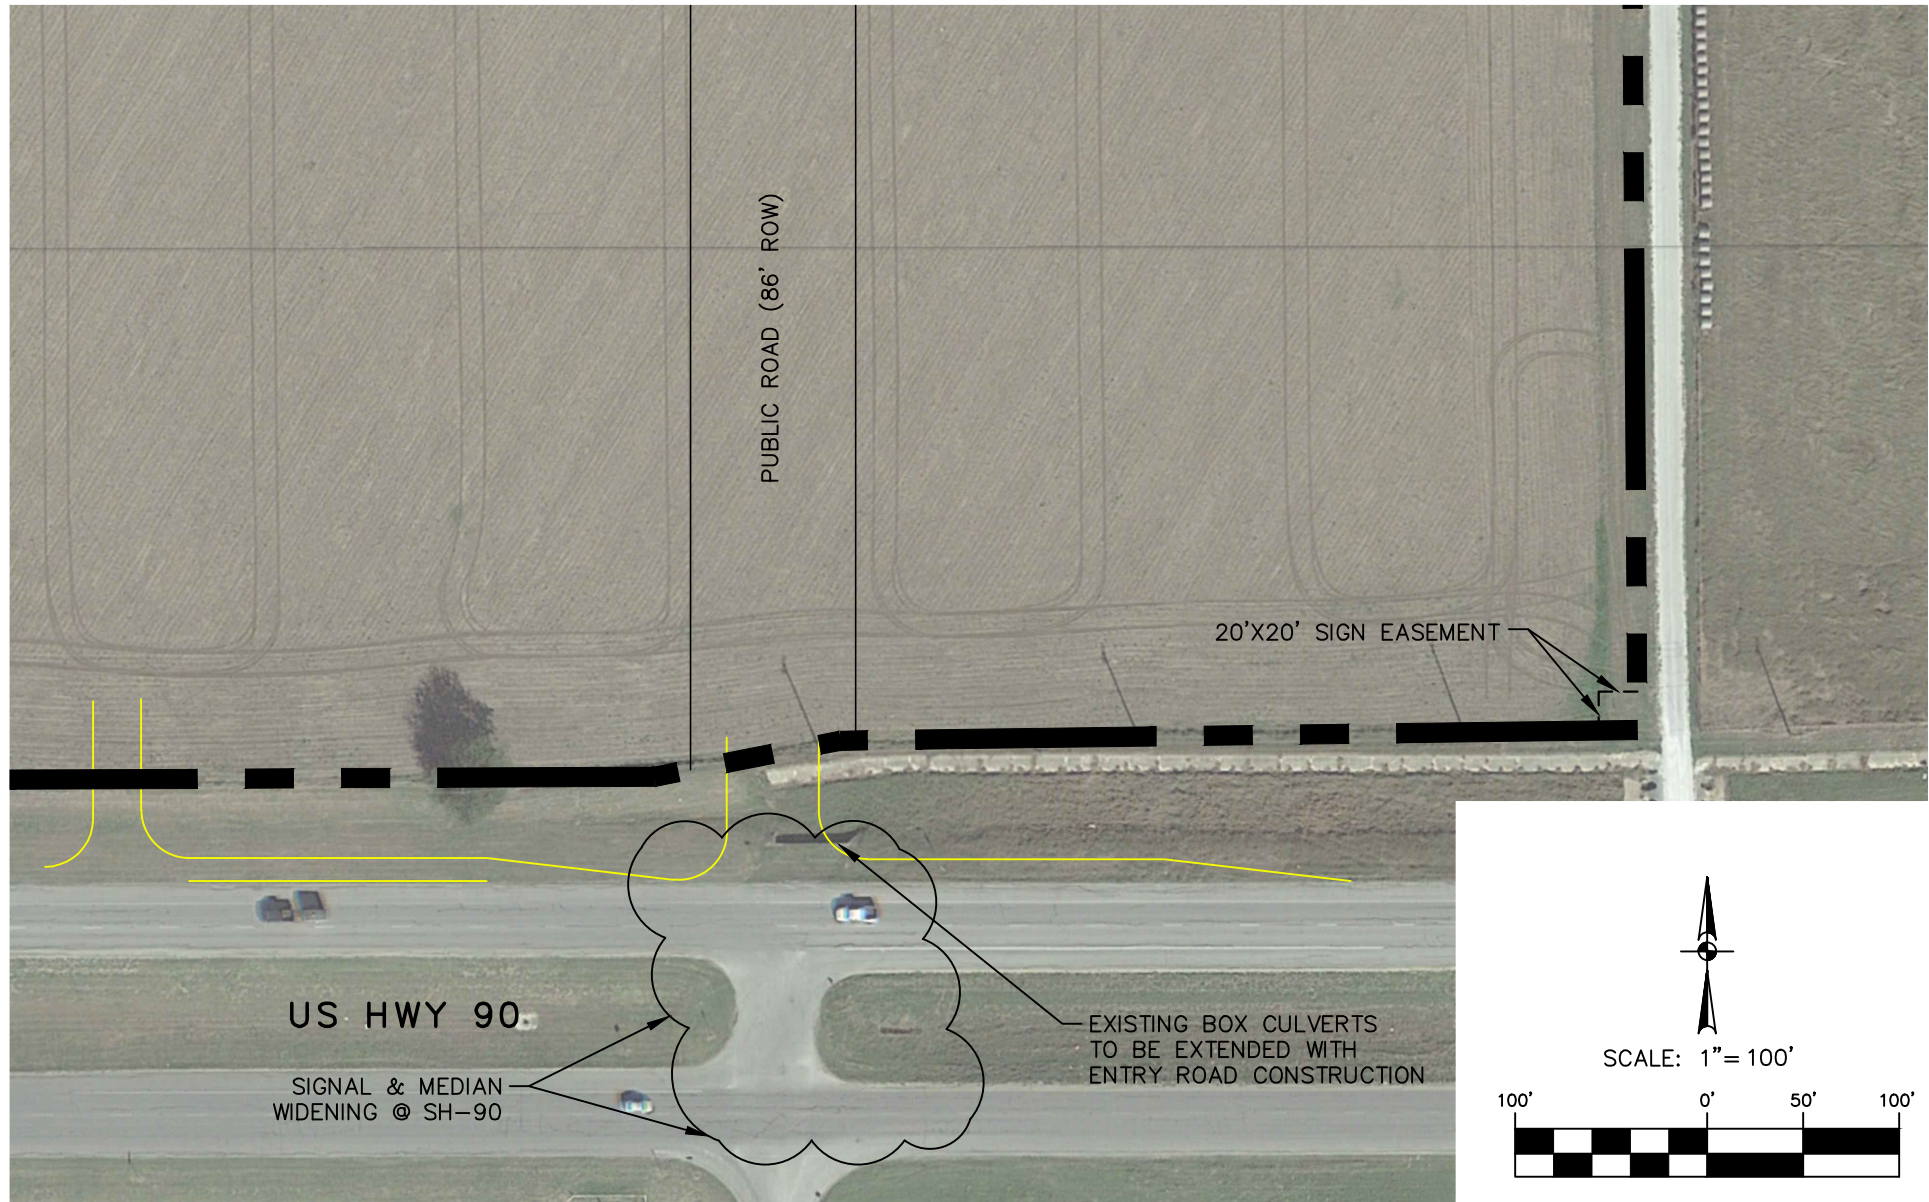

JOB NO. 11845-00
DATE SEP 2021
DESIGNER AA
CHECKED JW DRAWN AA
SHEET 1 of 1

±50 ACRE TRACT
CASTROVILLE, TEXAS
SIGN EASEMENT EXHIBIT

PAPE-DAWSON
ENGINEERS
SAN ANTONIO | AUSTIN | HOUSTON | FORT WORTH | DALLAS
2000 NW LOOP 410 | SAN ANTONIO, TX 78213 | 210.375.9000
TBPE FIRM REGISTRATION #470 | TBPLS FIRM REGISTRATION #10028800