


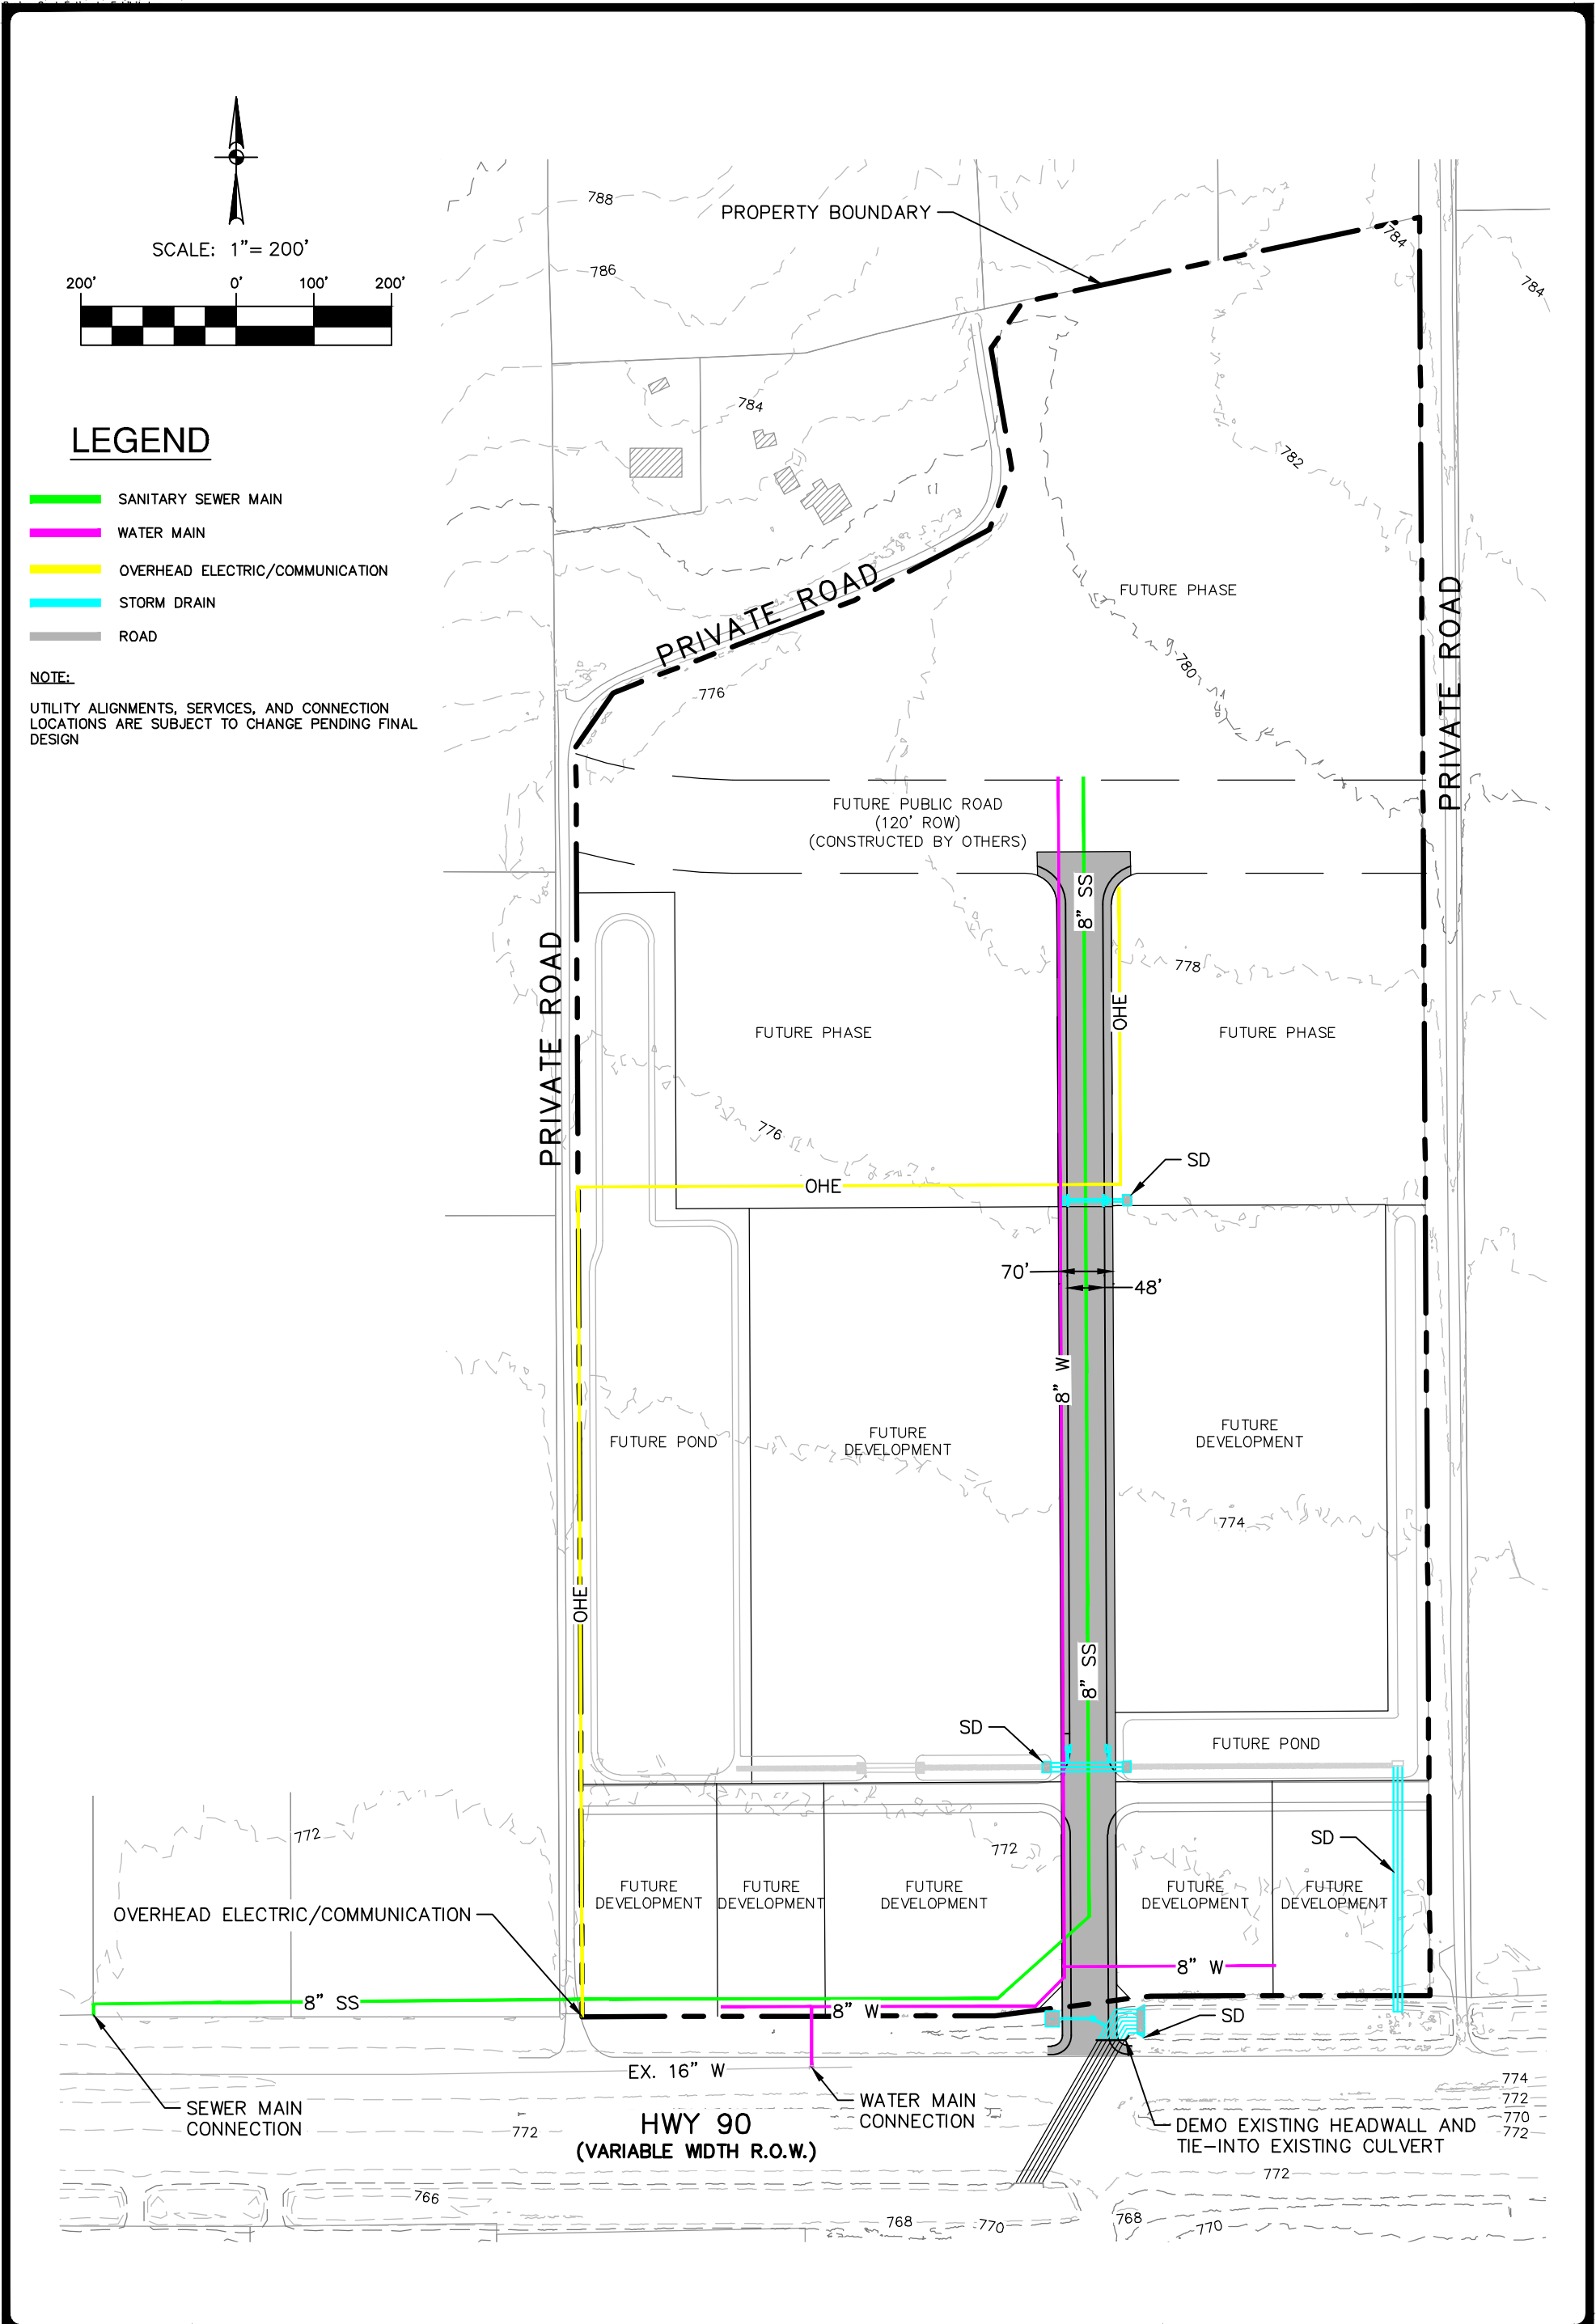

JOB NO. 11845-01	AELVOET TRACT CASTROVILLE, TEXAS PUBLIC INFRASTRUCTURE EXHIBIT	 2000 NW LOOP 410 SAN ANTONIO, TX 78213 210.375.9000 TEXAS ENGINEERING FIRM #470 TEXAS SURVEYING FIRM #10028800
DATE SEPTEMBER 2023		
DESIGNER JS		
CHECKED VS DRAWN PW		
SHEET 1 of 1		

PRELIMINARY
SUBJECT TO CHANGE

US 90
FROM: FM 471
TO: FM 482

US 90
FROM: FM 471
TO: FM 482

CONCEPTUAL
SCHEMATIC
LAYOUT
SHEET 1 OF