


# CITY OF CASTROVILLE

## LIBRARY & CITY HALL OPTIONS




# LIBRARY OPTIONS

## OPTION A

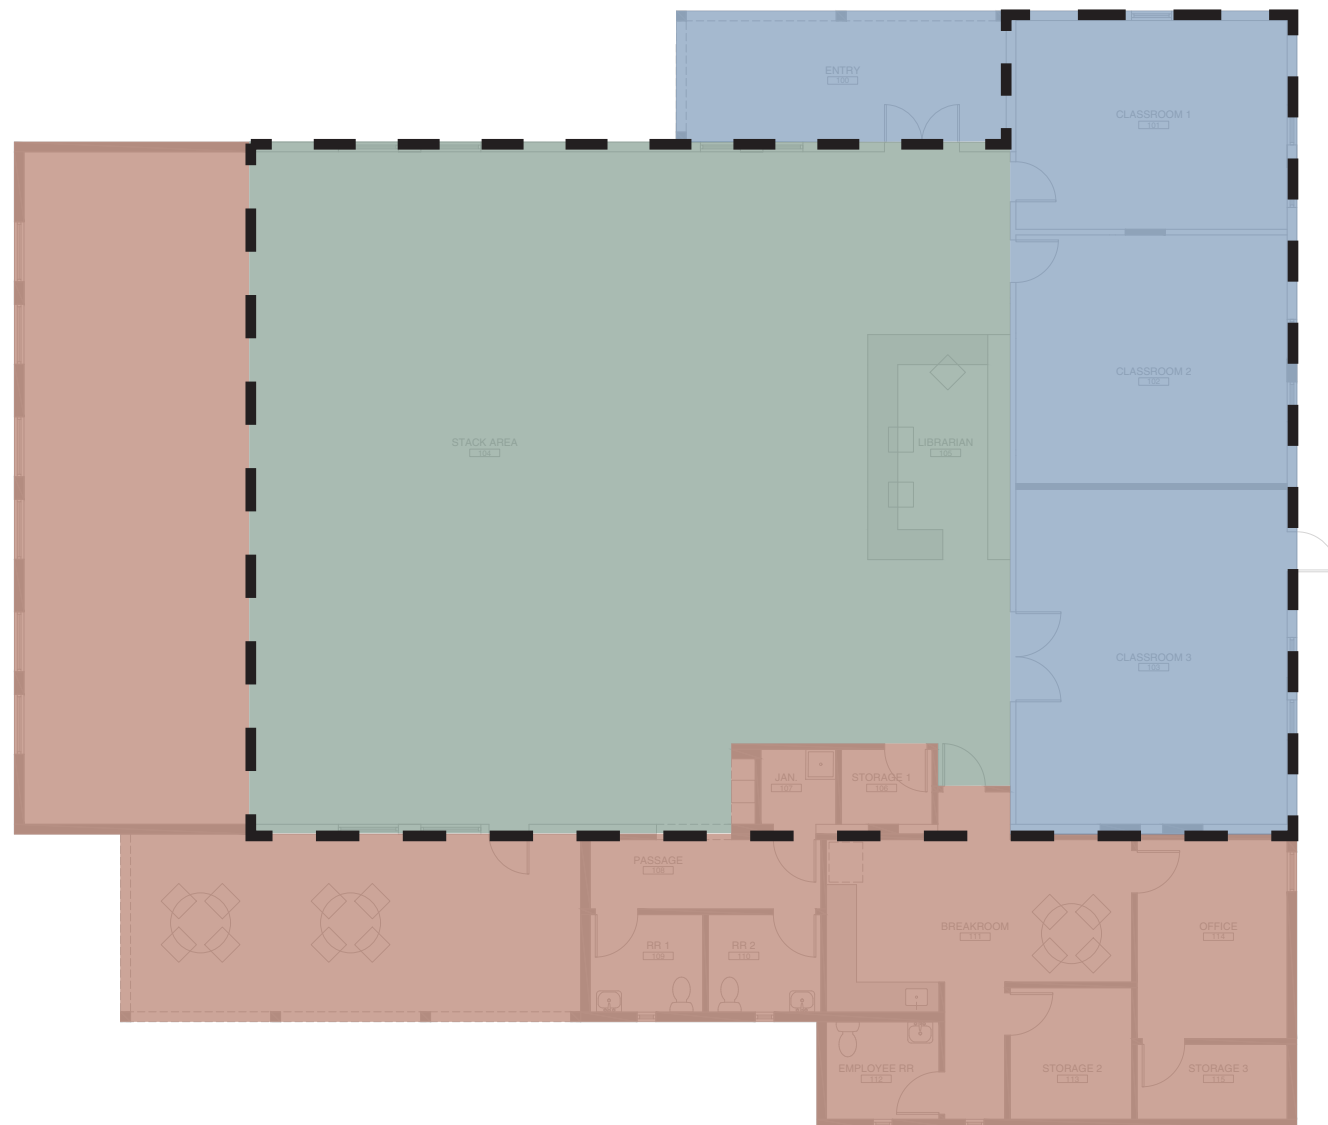

## OPTION B

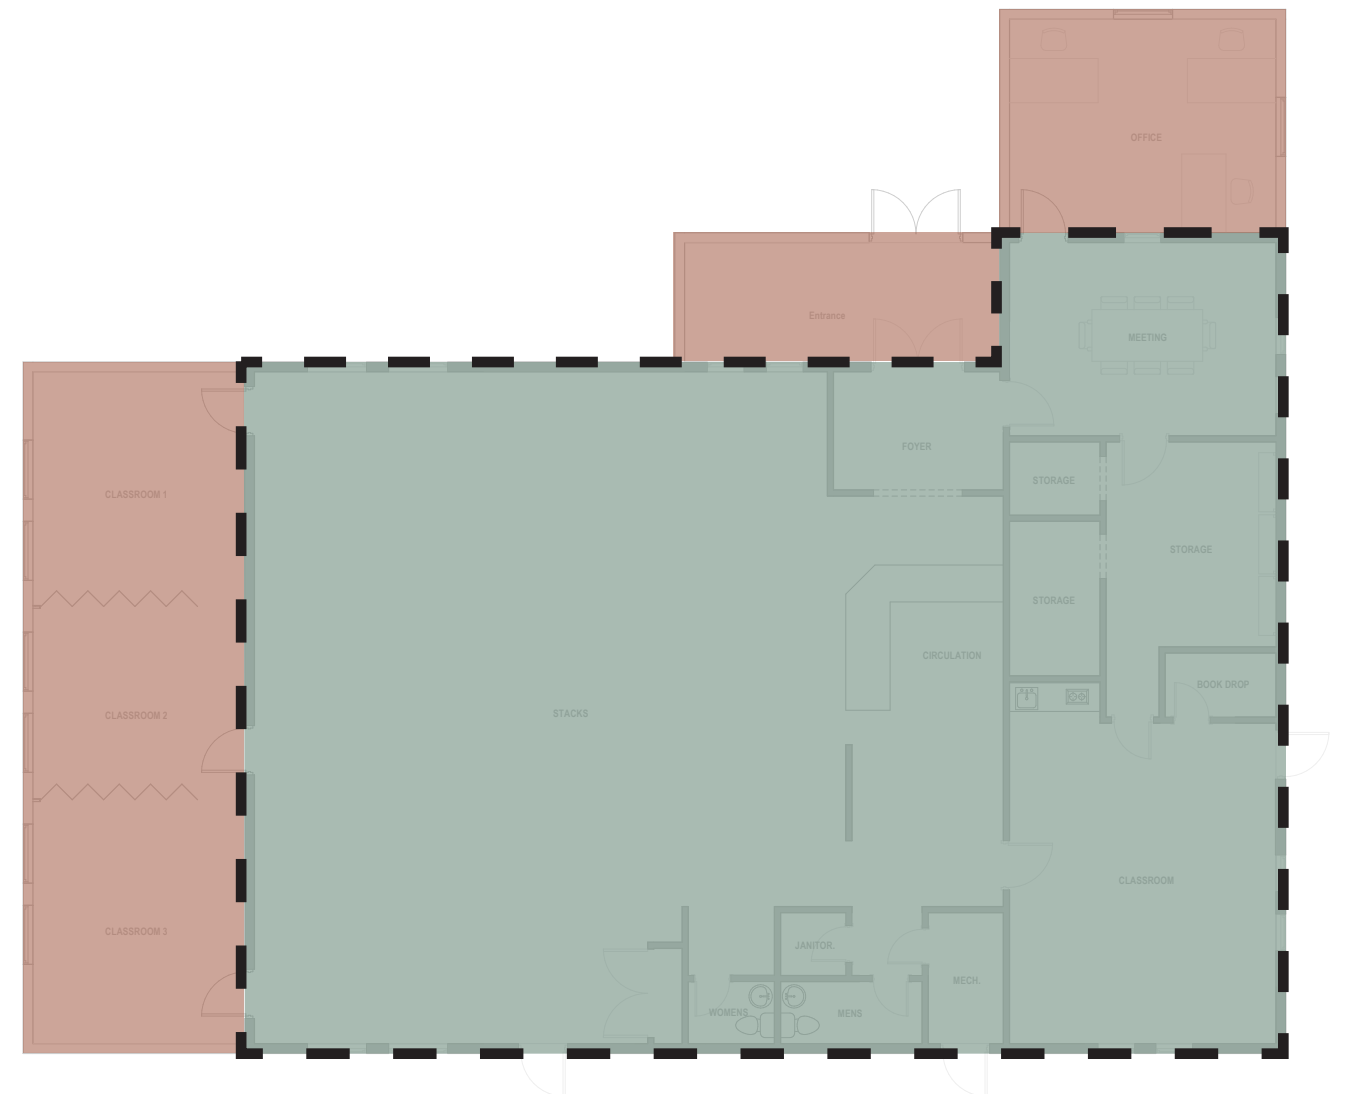


ADDITION RENOVATION REMAINS AS IS




# LIBRARY OPTIONS

## OPTION A

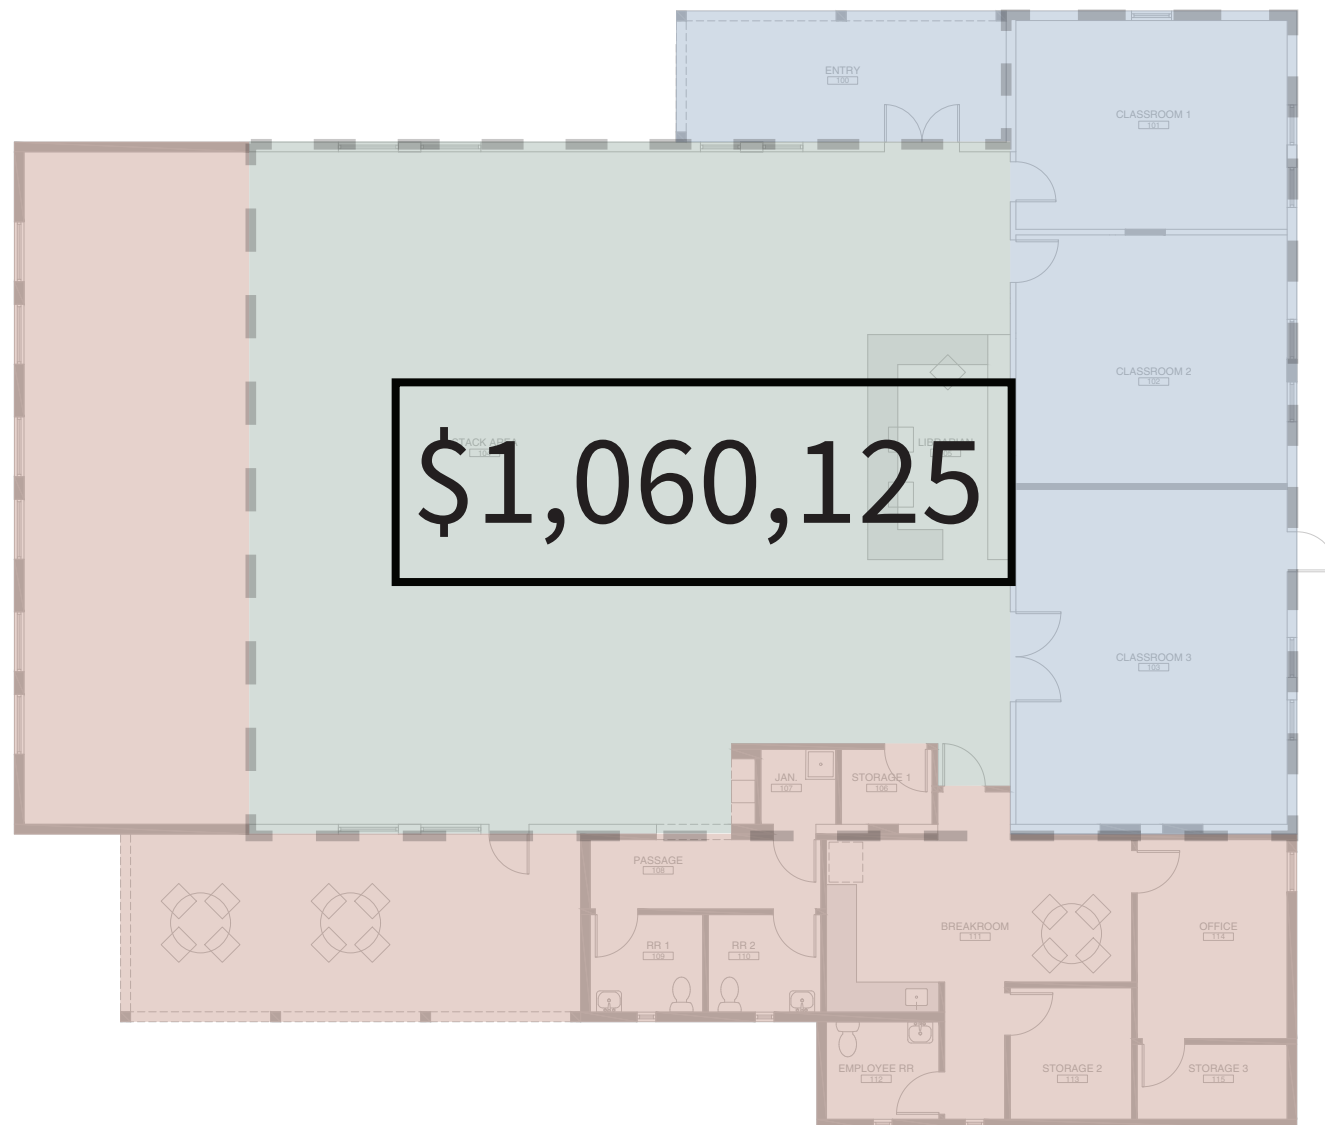


## OPTION B

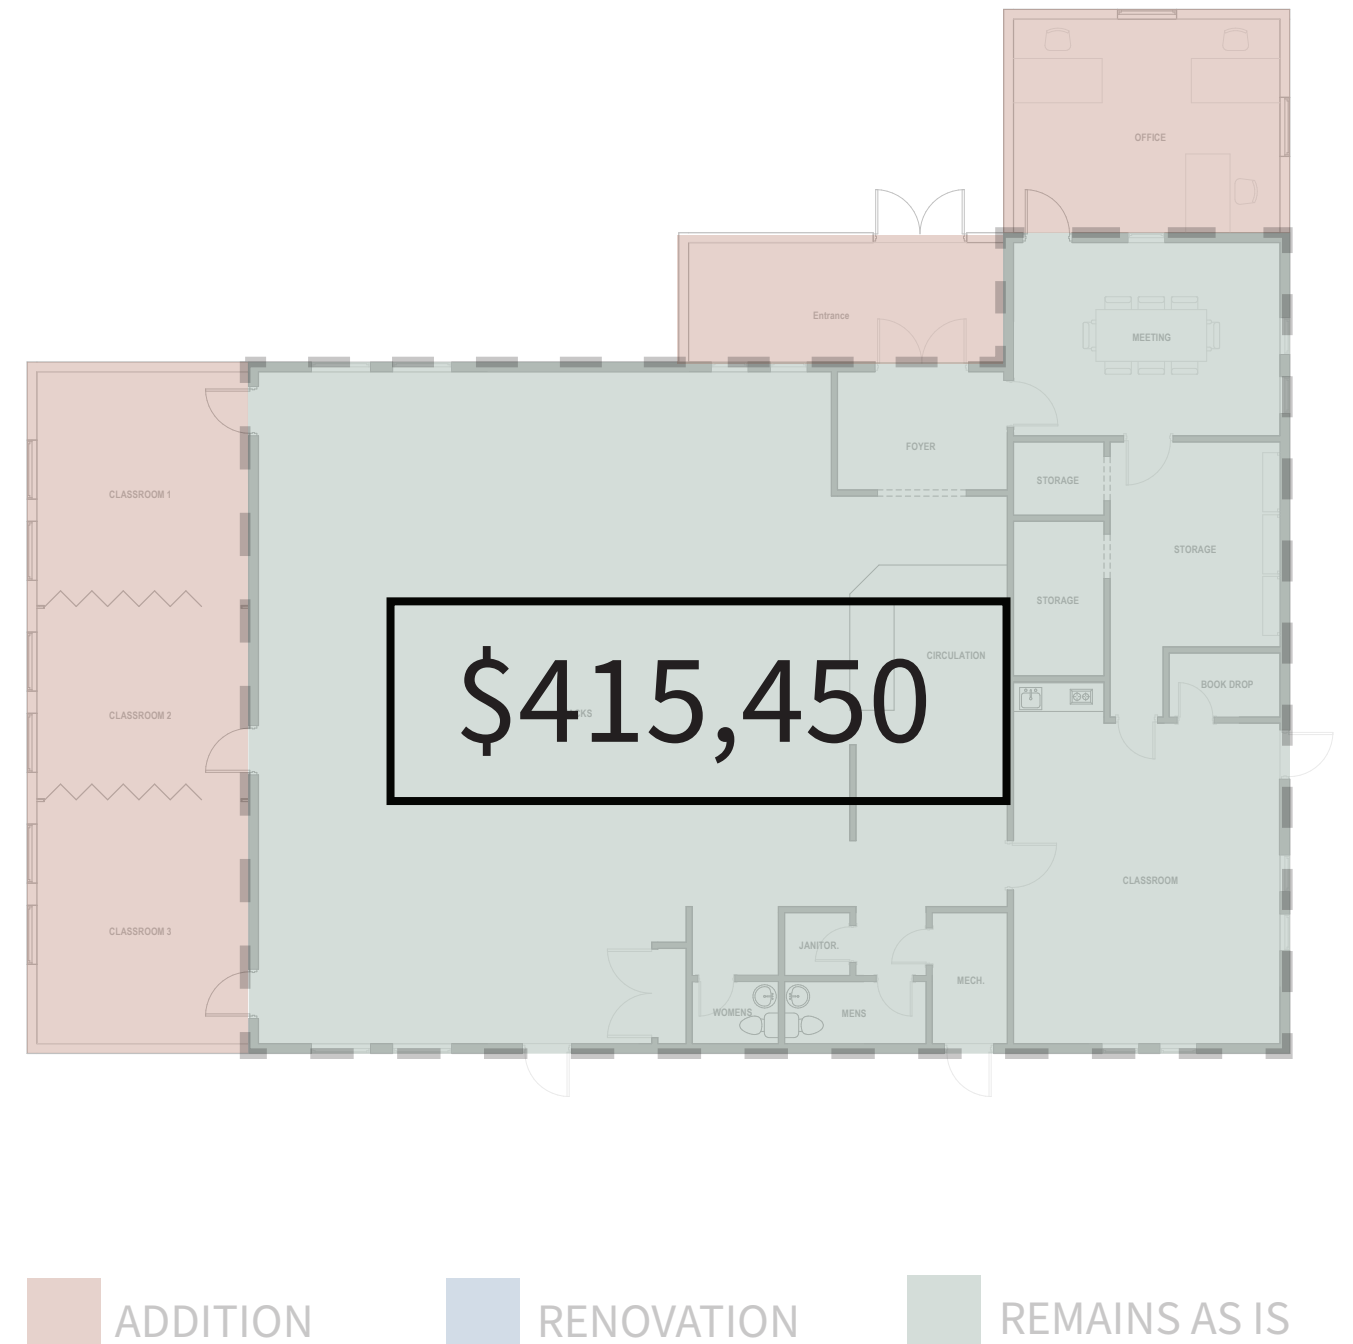

# CITY HALL OPTIONS

OPTION A

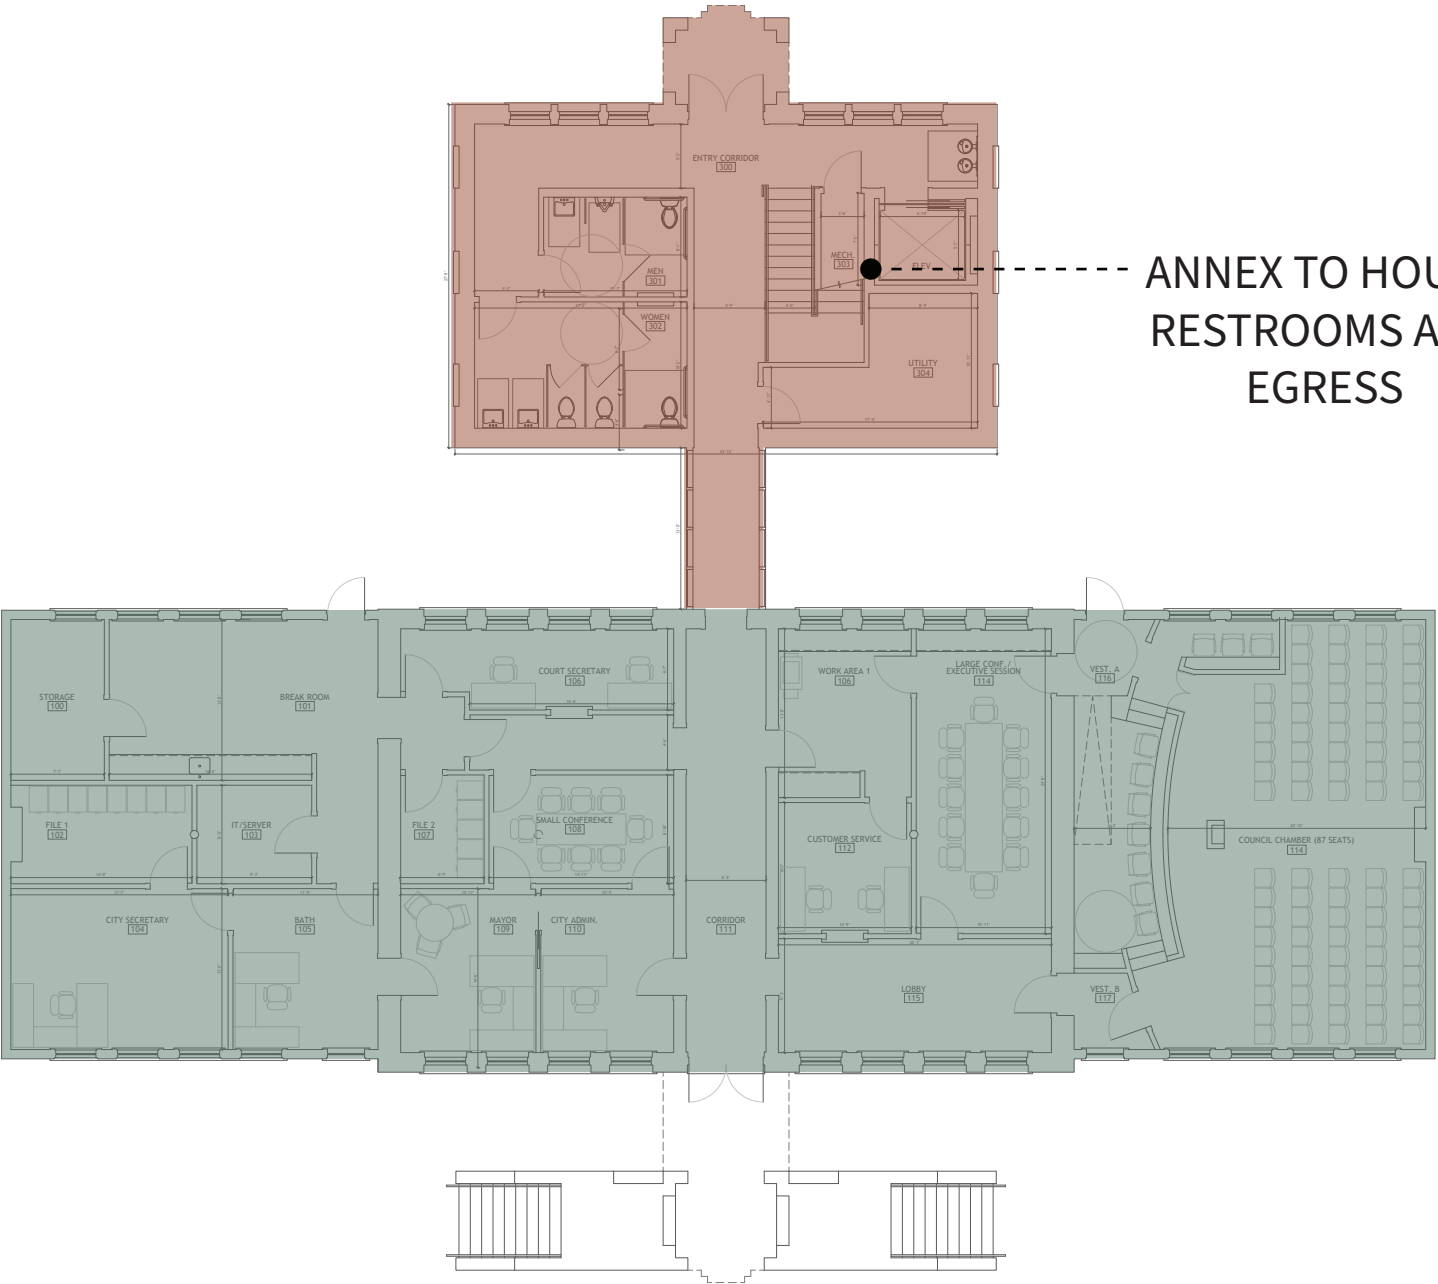

ANNEX TO HOUSE  
RESTROOMS AND  
EGRESS

ADDITION      REMAINS AS IS

OPTION B




RESTROOMS AND  
EGRESS INTEGRATED IN  
EXISTING ENVELOPE




# CITY HALL OPTIONS

OPTION A

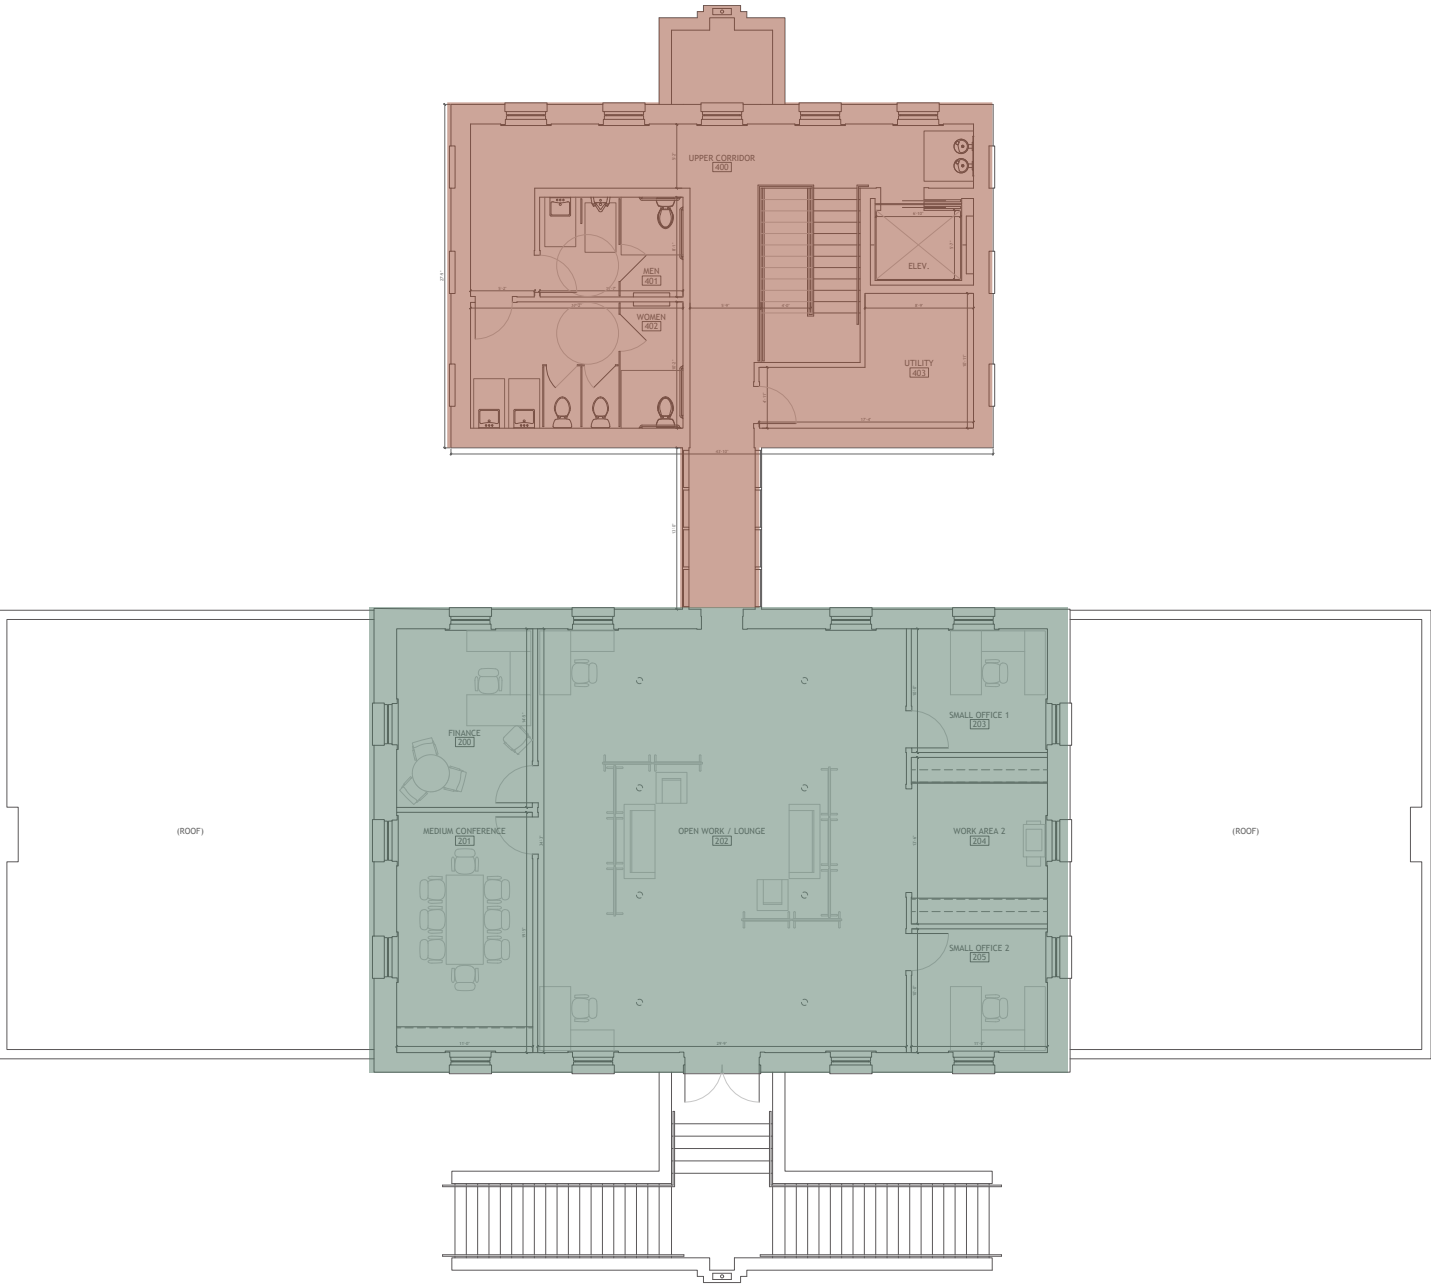


OPTION B

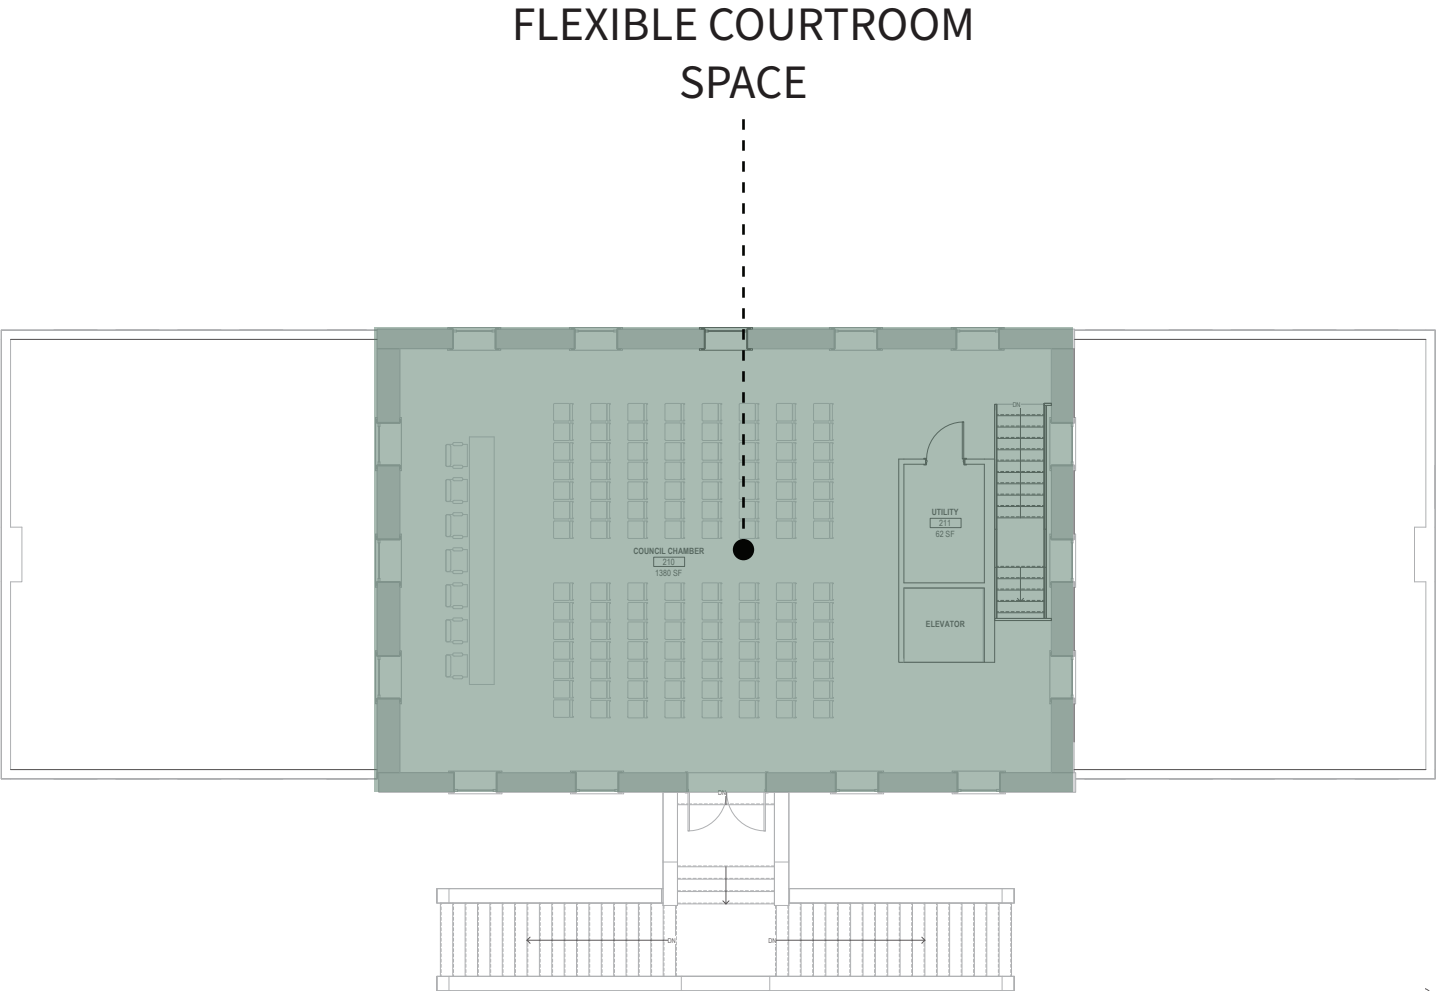

 ADDITION  REMAINS AS IS


# CITY HALL OPTIONS

OPTION A

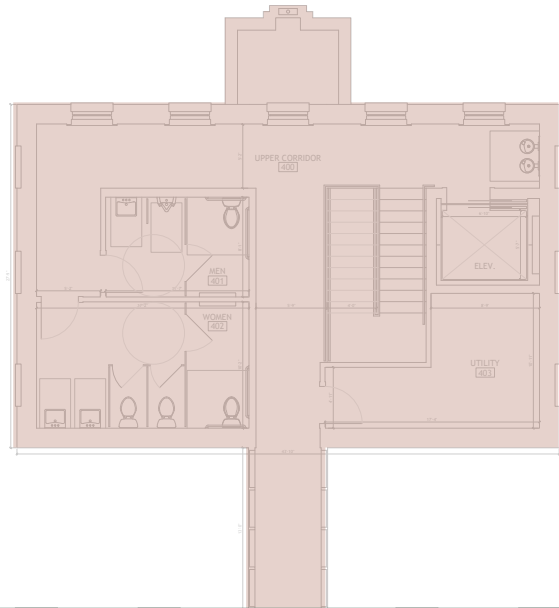


OPTION B

- \$1,300,000

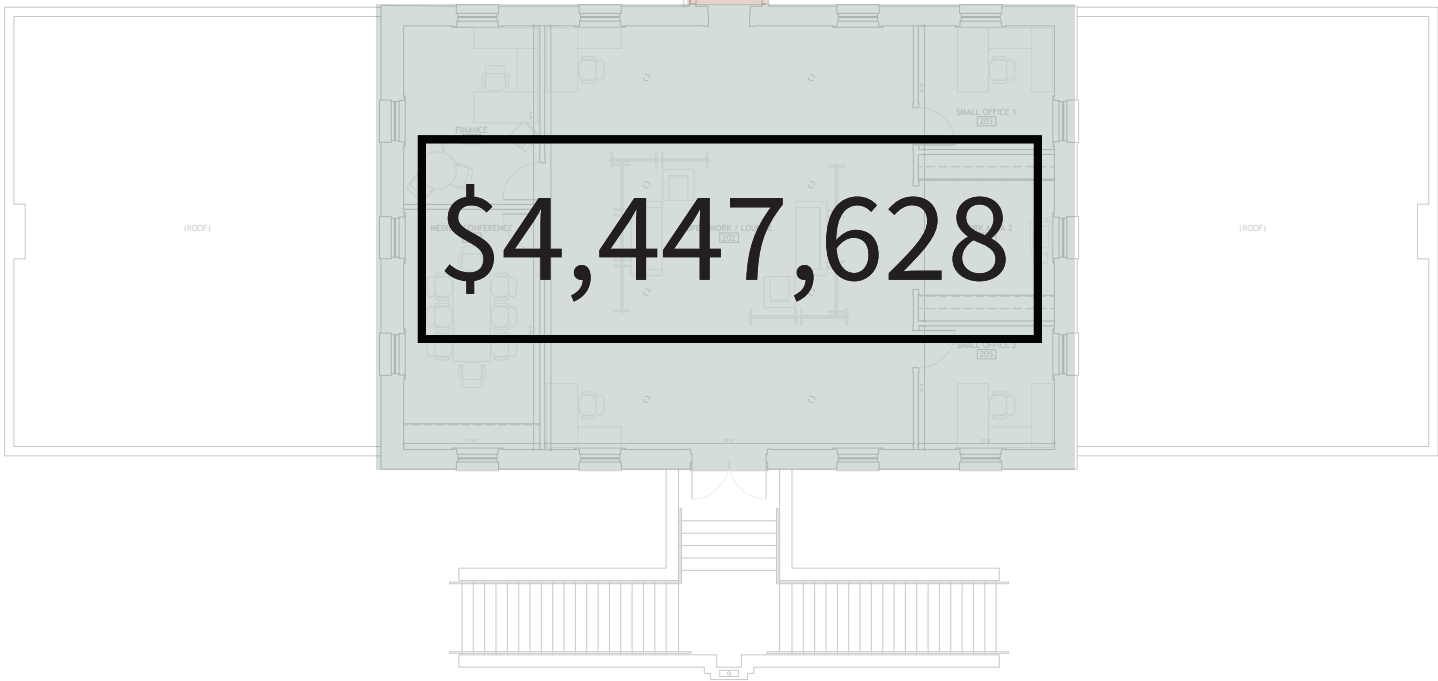

\$4,447,628

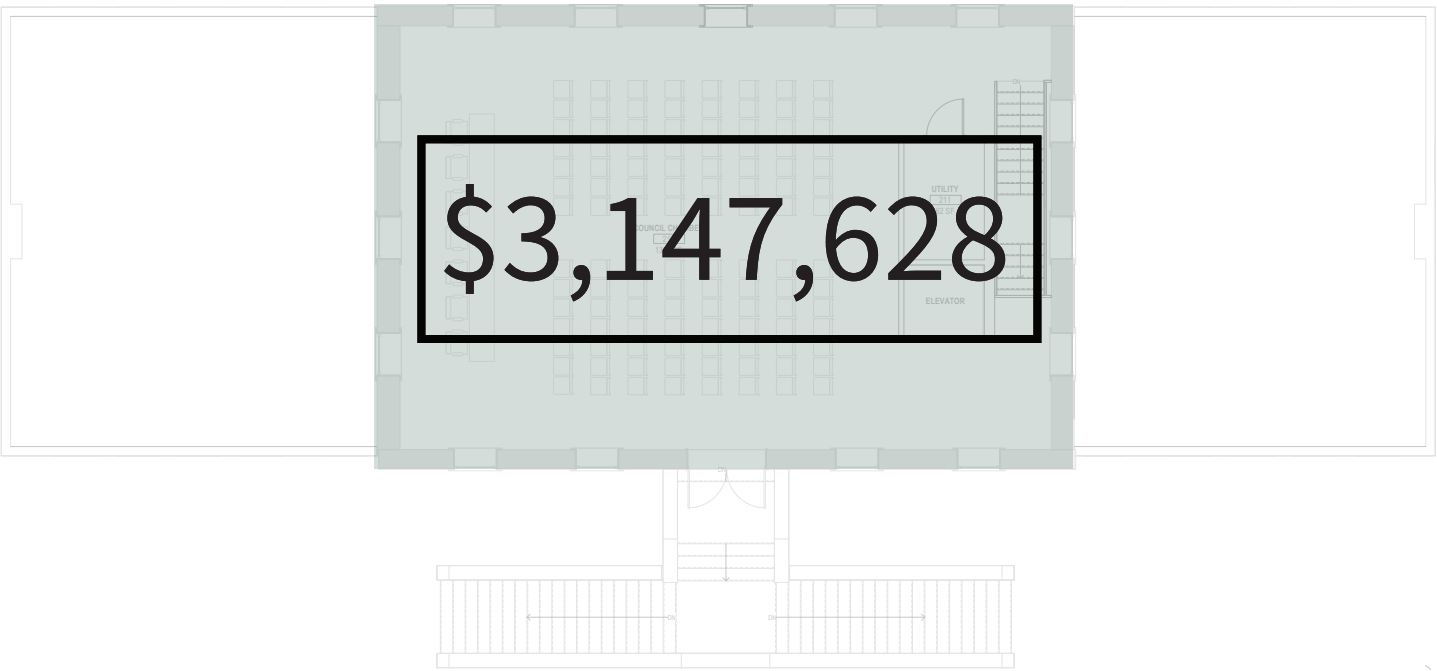

\$3,147,628

ADDITION REMAINS AS IS