


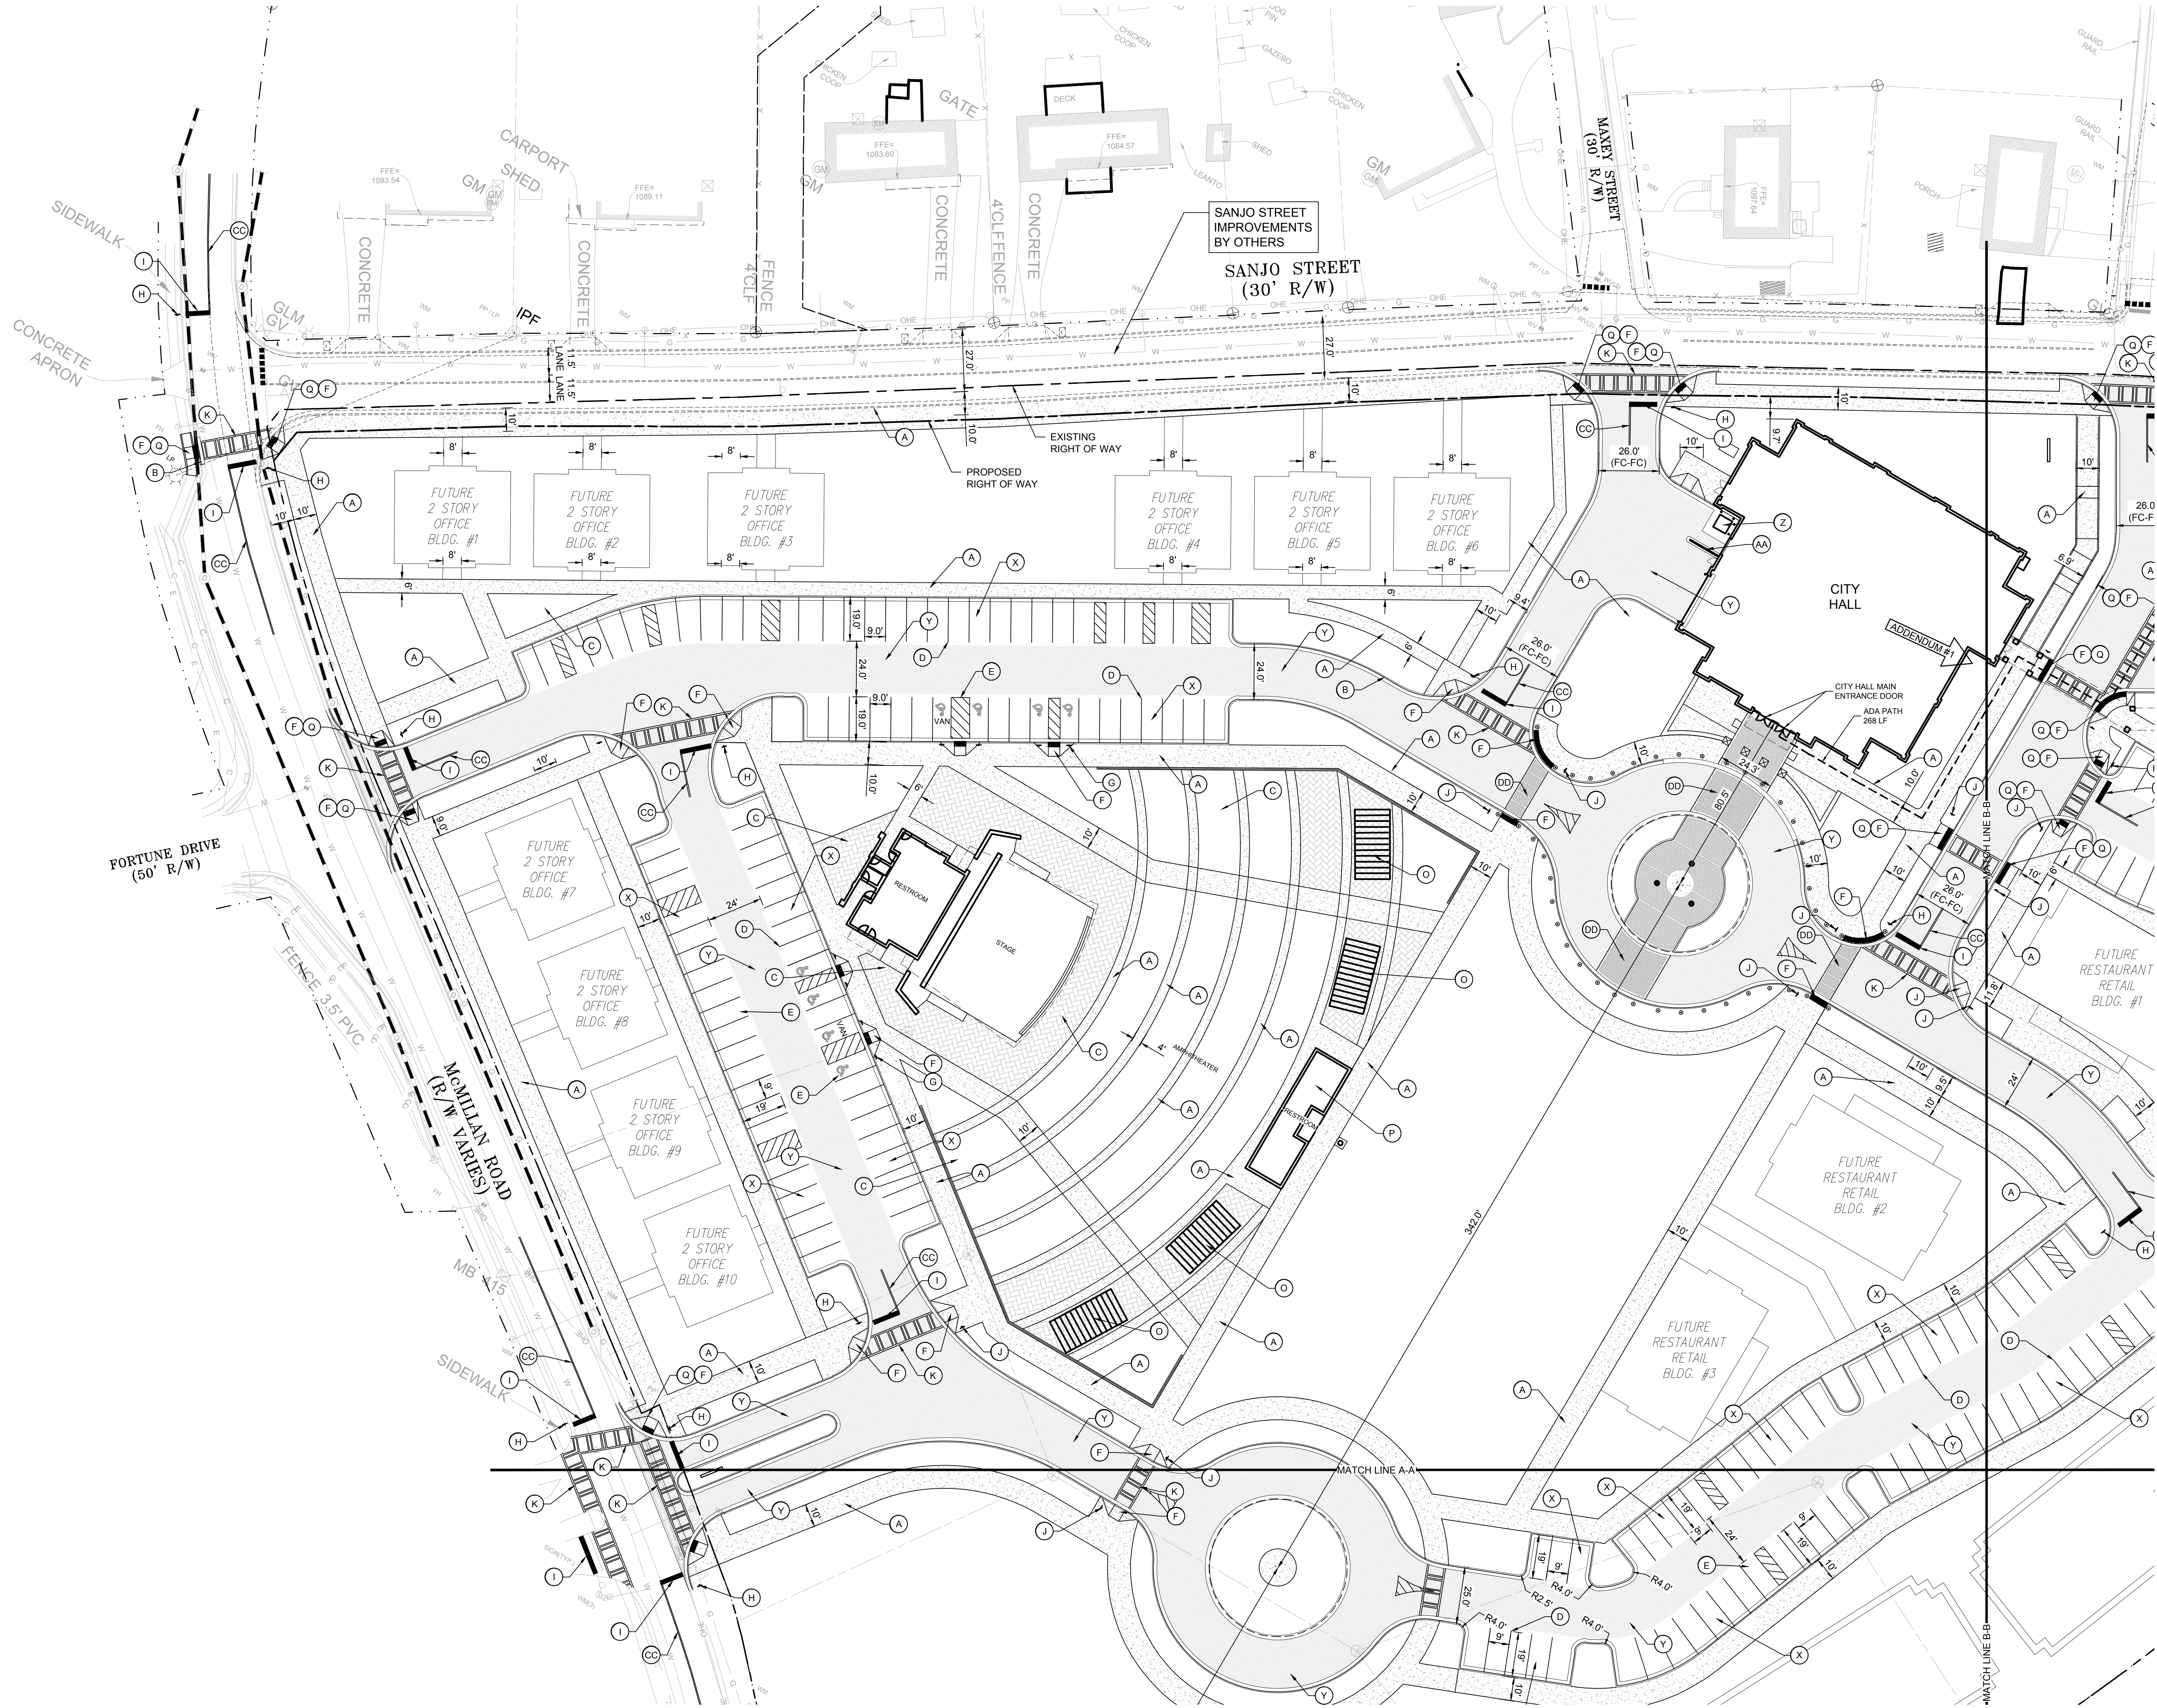

LEGEND		
LABEL	DESCRIPTION	DETAIL
A	CONCRETE SIDEWALK	2 / C702
B	24" CONCRETE CURB & GUTTER	1 / C702
C	DECORATIVE PAVER	
D	STANDARD PARKING SPACE	5 / C702
E	ADA PARKING SPACE	5 / C702
F	CURB RAMP	2 / C703
G	ADA PARKING SIGN	5 / C702
H	STOP SIGN & POST	6, 7 / C702
I	24" STOP BAR	3 / C702
J	STOP FOR PEDESTRIAN SIGN & POST	
K	GA-DOT STANDARD CROSSWALK TRAFFIC MARKING	8 / C702
L	STANDARD PARALLEL PARKING SPACE	
M	30" DOT STANDARD CONCRETE CURB & GUTTER	10 / C702
N	LAWN (GRASSED) SEATING AREA FOR AMPHITHEATER	
O	PAVILION (15' x 30')	
P	RESTROOM BUILDING	
Q	ADA DETECTIBLE STRIP	3 / C703
R	MOUNTABLE CONCRETE CURB AND GUTTER	10 / C702
S	FLAG POLE	
T	CONCRETE DRIVEWAY APRON	
U	MAIL BOX	
V	SEAT WALL	
W	RETAINING WALL WITH HANDRAIL	7 / C703
X	STANDARD DUTY ASPHALT PAVEMENT	4A / C702
Y	HEAVY DUTY ASPHALT PAVEMENT	4B / C702
Z	DUMPSTER & BOLLARDS	2 / C705
AA	DUMPSTER SCREEN WALL	1 / C705
BB	GADOT STANDARD TYPE-W GUARDRAIL	1 / C704
CC	DOUBLE YELLOW LINE, 20' LENGTH	3 / C702
DD	HEAVY DUTY PAVERS, REF. HARDSCAPE	

NOTE:
1. THE GROUND AND FLOOR SURFACES ALONG ACCESSIBLE ROUTES AND WALKS, RAMPS, STAIRS, AND CURB RAMPS, SHALL BE STABLE, FIRM, SLIP-RESISTANT, AND SHALL COMPLY WITH RULE 120-3-20-.16&19. (REVIEWER CONTACT INFORMATION: ERICA BRANNEN, ERICA.BRANNEN@GWINNETTCOUNTY.COM, 678-518-8026)



PLAN STATUS	
10/10/24	50% CD SET
11/21/24	75% CD SET
01/23/25	PERMIT SET
01/23/25	FOR CONSTRUCTION
03/14/25	BID SET
04/03/25	ADDENDUM #1

05-08-2025 CONFORMED SET

DATE	DESCRIPTION
JAR	RWH
DESIGN	CHWD

SCALE

JOB No. 200523-01-001

DATE : May 8, 2025

FILE No.

SHEET No. C201

24 HOUR CONTACT
CITY OF DACULA
BRITTNI NIX
BRITTNI@DACULAGA.GOV
770-983-7451

