


WATSON GOVERNMENT COMPLEX


240-280 CONSTITUTION BLVD, DALLAS, GA 30132

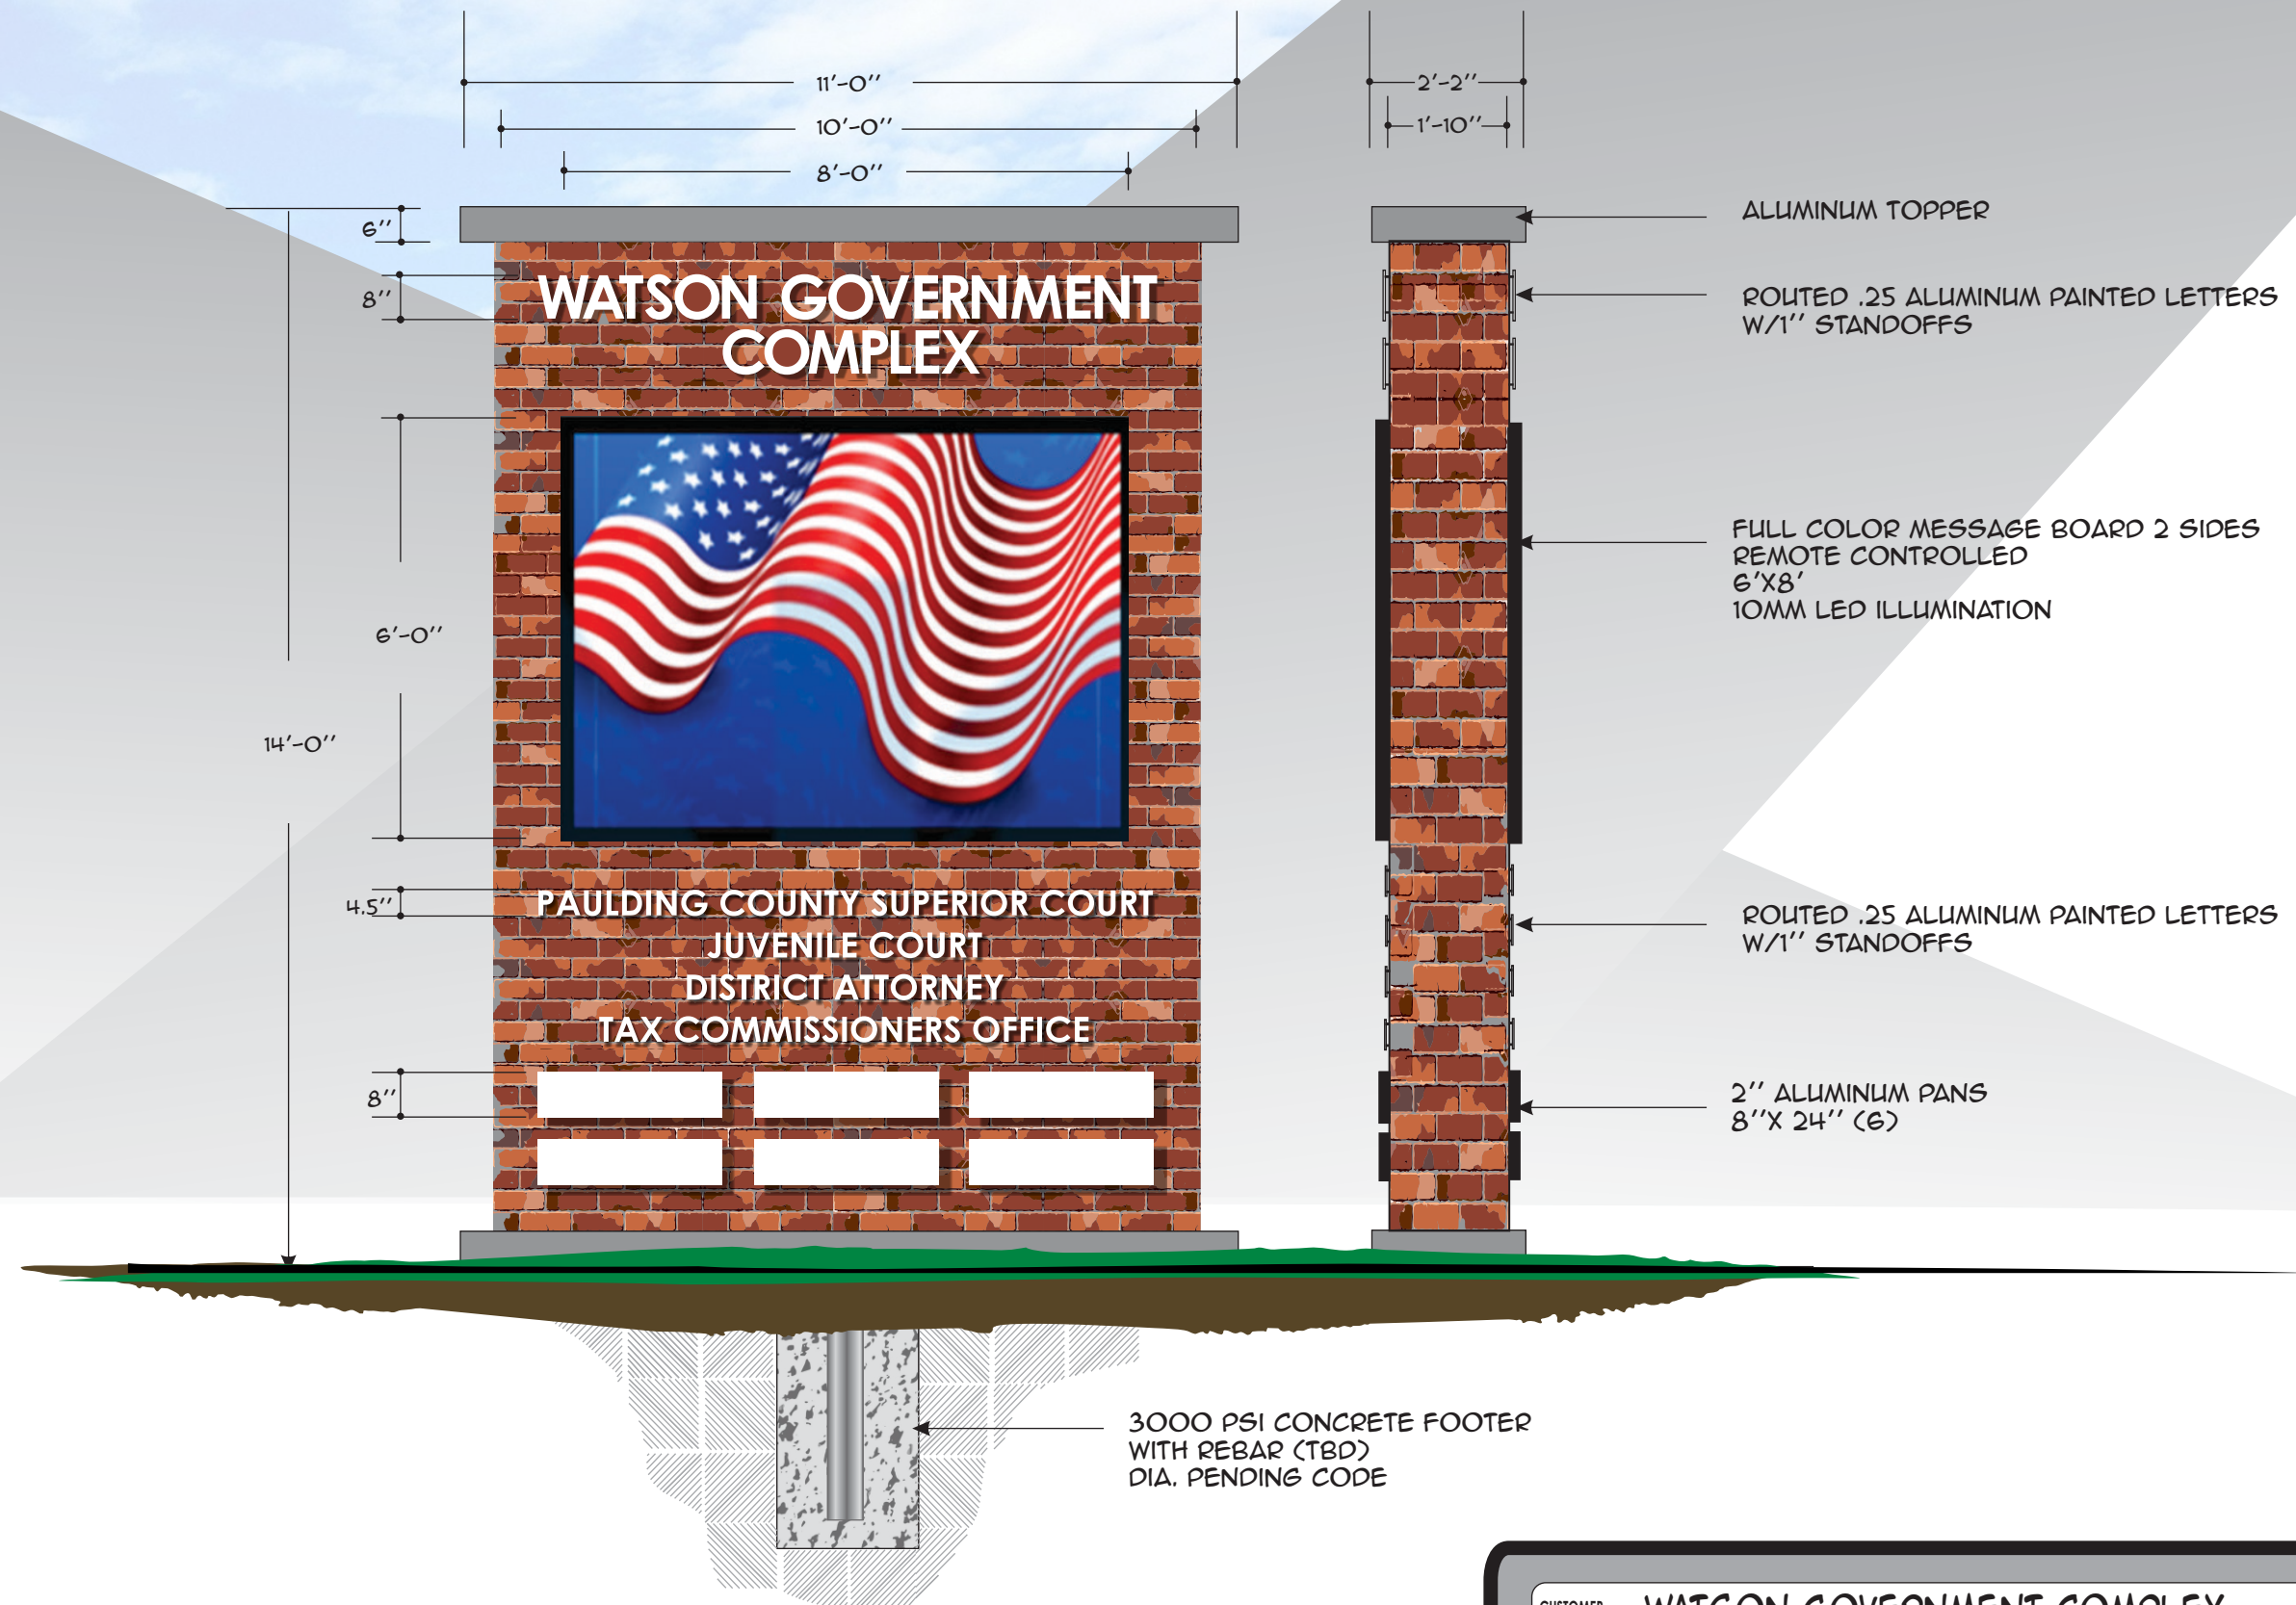

CUSTOMER	WATSON GOVERNMENT COMPLEX			
LOCATION	240-280 CONSTITUTION BLVD DALLAS GA 30132			
SCALE	3/8" = 1'-0"	DATE	DESIGN	CDW
		APPROVED		

MESSAGE BOARD DETAILS

POLE MOUNT

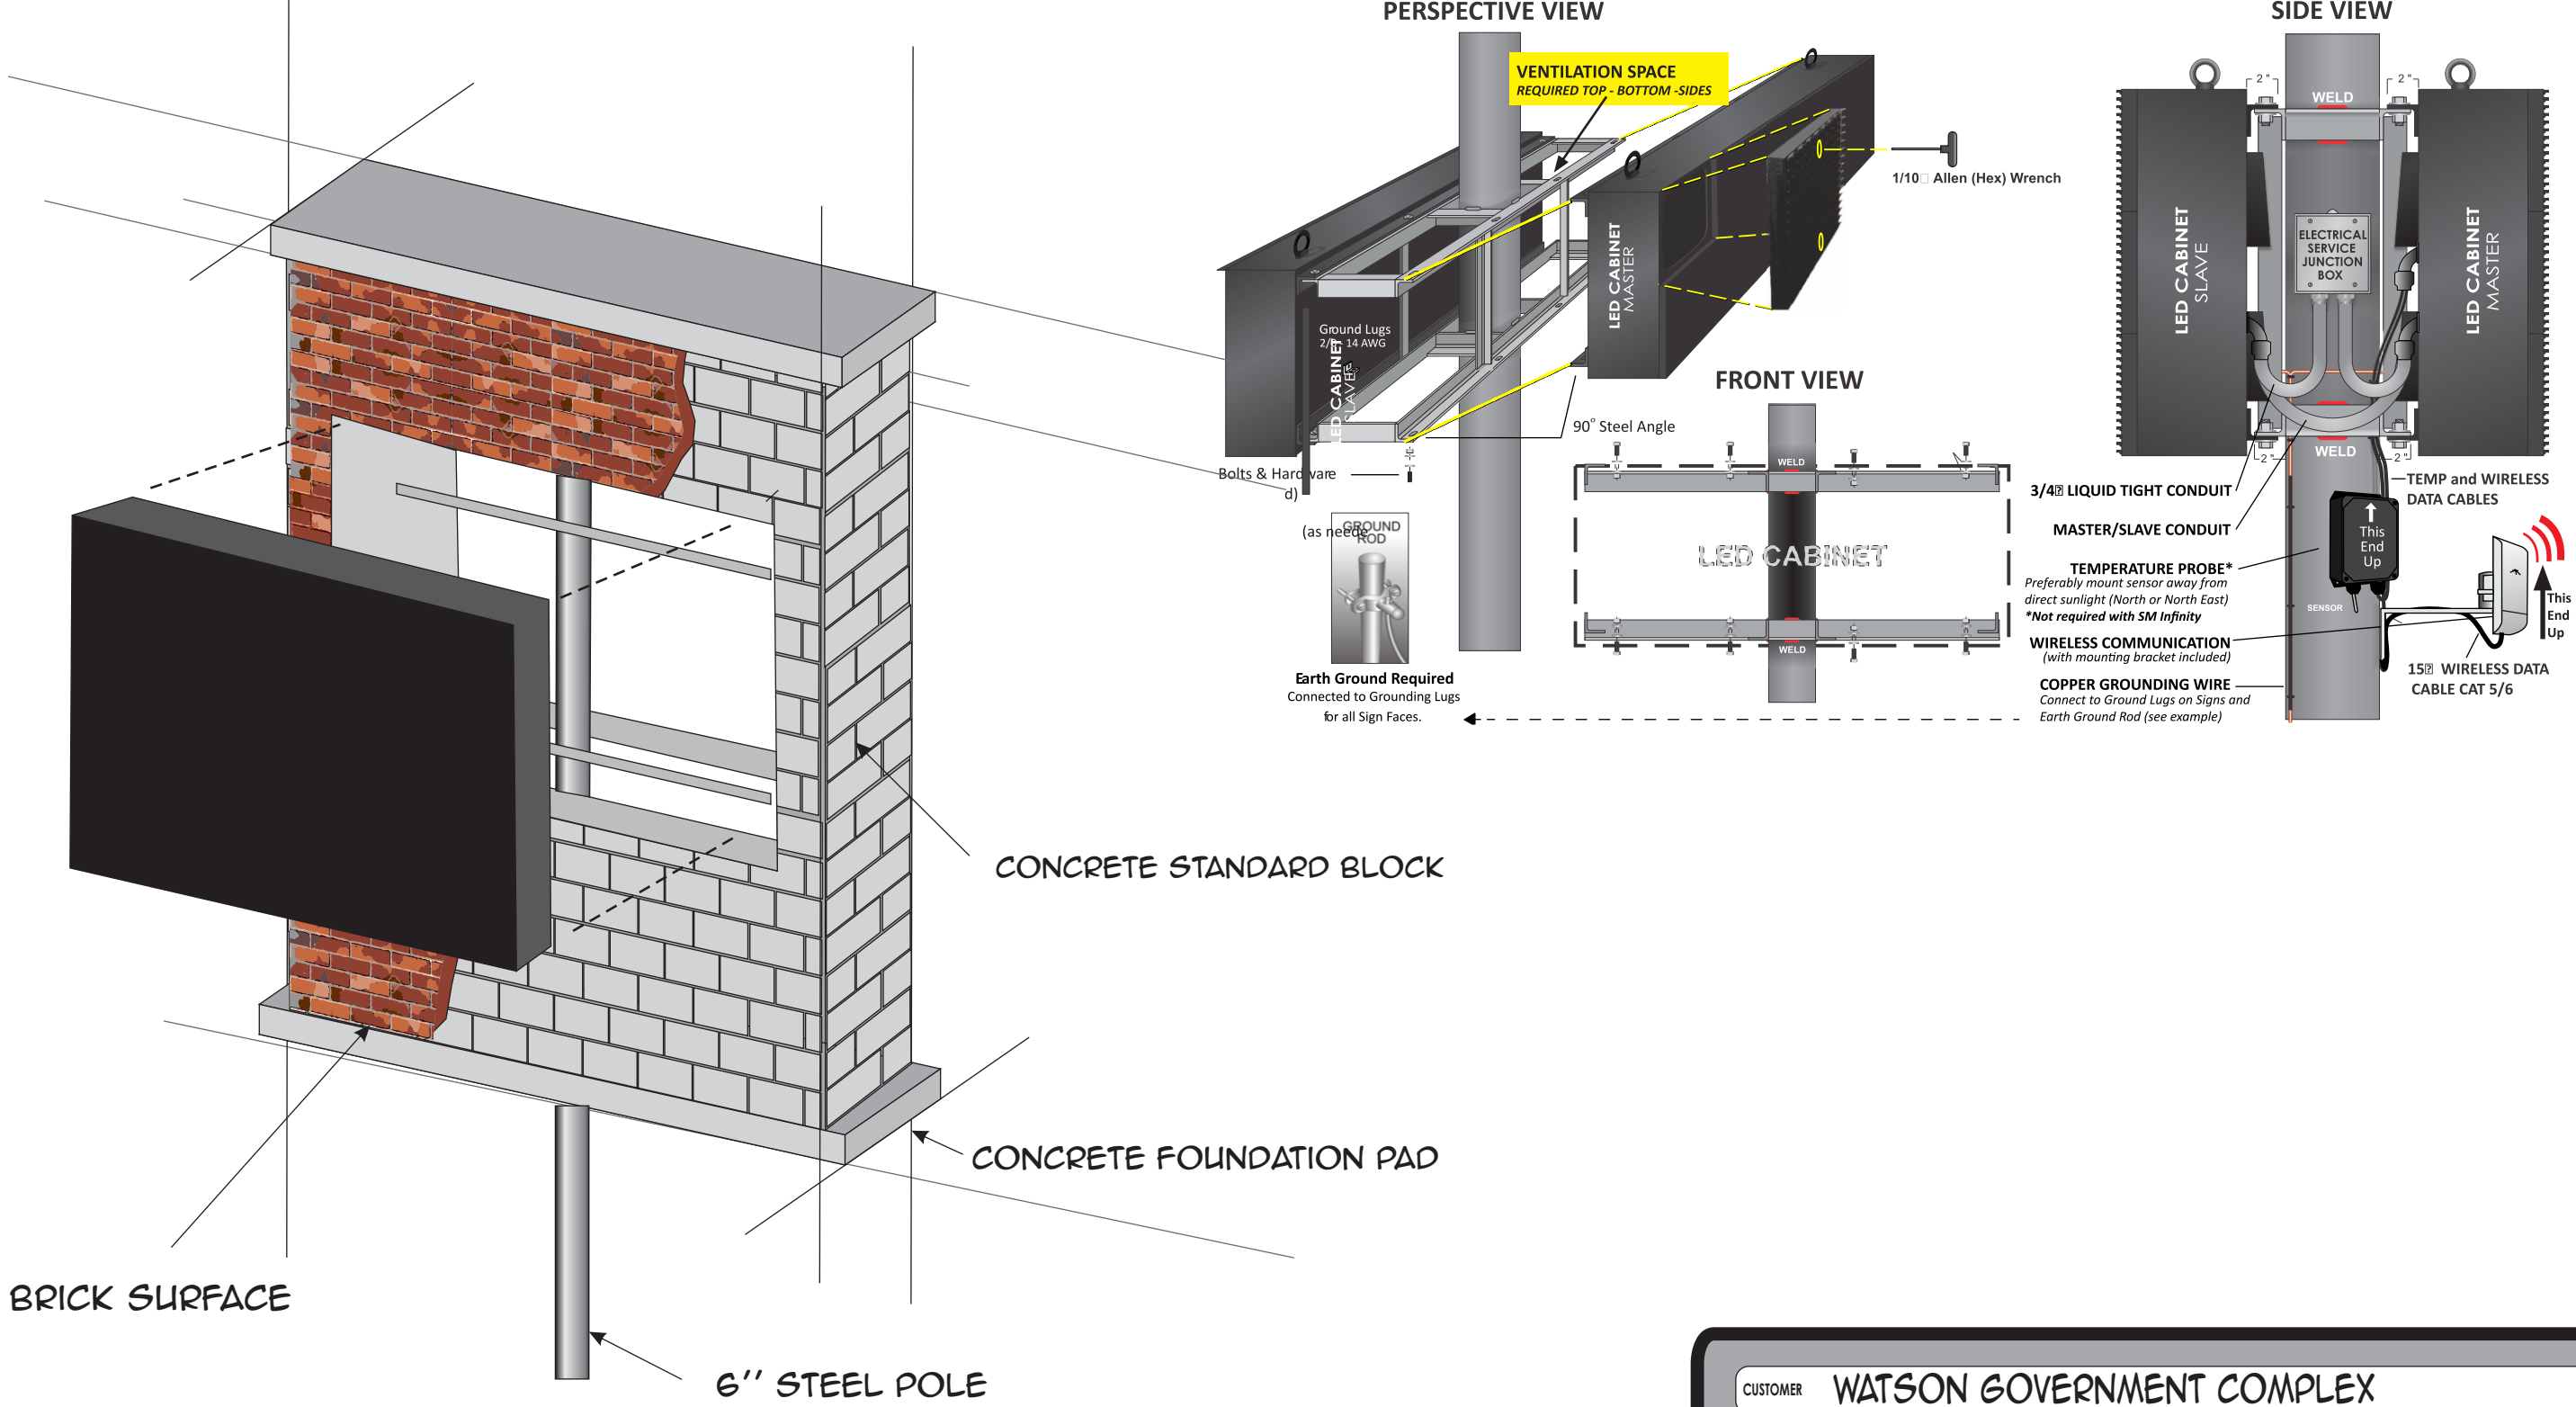

CUSTOMER	WATSON GOVERNMENT COMPLEX		
LOCATION	240-280 CONSTITUTION BLVD DALLAS GA 30132		
SCALE	3/8" = 1'-0"	DATE	
DESIGN	CDW	APPROVED	