



Community Development Department
129 E. Memorial Dr. Dallas, GA 30132
Director – Brandon Rakestraw
brakestraw@dallas-ga.gov
www.dallasga.gov

July 9, 2025

Mr. Tim Estes, Commission Chairman
Paulding County Board of Commissioners
240 Constitution Boulevard
Dallas, Georgia 30132

Re: Application for Annexation
City of Dallas
535 Homer Cochran Road
Dallas, GA 30132
Ted Bricks & Mortar, LLC.
Tax Parcel I.D. No. 135.2.1.033.0000

Dear Mr. Estes:

Please be advised that the City of Dallas has accepted an application from Ted Bricks & Mortar, LLC. for annexation in accordance with O.C.G.A. §36-36-21 for certain property owned by Oluwatoyin Oni and Egundoyin Oni identified as Paulding County Tax Parcel Number 135.2.1.033.0000 and hereinafter described.

All that tract of land lying in or being in Land Lot 292, 2nd-District, 3rd Section, Paulding County, Georgia, and being more particularly described as follows:

COMMENCING at the intersection of the south line of Land Lot 292 and the westerly right of way line of Homer Cochran Road (60 foot wide), THEN 294.35 feet northerly along said west side of Homer Cochran Rd right of way to the POINT OF BEGINNING;

From said POINT OF BEGINNING and leaving said right of way South 88 degrees 26 minutes 57 seconds West a distance of 303.30 feet to a half inch rebar found; THEN South 02 degrees 17 minutes 44 seconds East for 293.92 feet to a half inch rebar found on the south line of Land Lot 292; THEN South 88 degrees 29 minutes 50 seconds West for 338.08 feet along said Land Lot line to a half inch rebar found; THEN leaving said Land Lot line North 00 degrees 11 minutes 37 seconds East for 785.91 feet to a 3/8 inch rebar set on the southerly right of way of Homer Cochran Road; THEN easterly along said right of way North 73



Community Development Department
129 E. Memorial Dr. Dallas, GA 30132
Director – Brandon Rakestraw
brakestraw@dallas-ga.gov
www.dallasga.gov

degrees 18 minutes 13 seconds East a distance of 274.81 feet to a point; THEN 181.20' along the arc of a curve to the right, said curve having a radius of 333.05 feet and a chord bearing North 89 degrees 38 minutes 51 seconds East for 178.97' to a point; THEN continuing along said road right of South 72 degrees 20 minutes 27 seconds East a distance of 32.81 feet to a 3/8 inch rebar set; THEN leaving the south side of Homer Cochran Road South 00 degrees 41 minutes 04 seconds West for 200.08 feet to a 3/8 inch rebar set; THEN South 45 degrees 12 minutes 28 seconds East for 142.60 feet to a 3/8 inch rebar set; THEN North 08 degrees 03 minutes 13 seconds East for 208.99 feet to a 3/8 inch rebar set westerly right of way of Homer Cochran Road; THEN along said right of way 30.98' along the arc of a curve to the right, said curve having a radius of 144.00 feet and a chord bearing South 16 degrees 37 minutes 32 seconds East for 30.92' to a point; THEN South 11 degrees 43 minutes 54 seconds East for 31.36 feet to a point; THEN 148.60 feet along the arc of a curve to the right, said curve having a radius of 1005.20 feet and a chord bearing South 03 degrees 08 minutes 59 seconds East for 148.47 feet to a point; THEN continuing along the west side of Homer Cochran Road South 00 degree 17 minutes 00 seconds West for 153.63 feet to a point; THEN 89.47 feet along the arc of a curve to the right, said curve having a radius of 6589.60 feet and a chord bearing South 01 degree 38 minutes 33 seconds East for 89.47 feet to a 3/8 inch rebar set at the POINT OF BEGINNING;

The property described above has an area of 9.294 acres, more or less along with improvements found on the property and is shown on the Retracement Survey for Ted Bricks and Mortar LLC dated August 9, 2024, by Elite Surveying LLC, and recorded in Plat Book 80, Page 153 of Paulding County, Georgia.

This letter serves as written notice within 30 days of acceptance of an application for annexation pursuant to Code Section 36-36-21 in accordance with O.C.G.A. §36-36-6. This letter has been sent to you by certified mail, with a return receipt requested, in accordance with O.C.G.A. §36-36-9.

This letter serves also as notice of the application for zoning and land use for such annexed property in accordance with O.C.G.A. §36-36-111. A copy of this letter is being sent as notice to the Paulding County School District in accordance with O.C.G.A. §36-36-111. The proposed zoning for this property within the City of Dallas is R-2 Single-Family Medium-Density District.

Pursuant to O.C.G.A. §36-36-7 and O.C.G.A. §36-36-9, you must notify the Mayor and Council of the City of Dallas, Georgia, in writing and by certified mail or statutory overnight delivery, return receipt requested, of any county facilities or property located within the property to be annexed, within five (5) business days of receipt of this letter.



Community Development Department
129 E. Memorial Dr. Dallas, GA 30132
Director – Brandon Rakestraw
brakestraw@dallas-ga.gov
www.dallasga.gov

If the County has an objection under O.C.G.A §36-36-113, you must notify the Mayor and Council of the City of Dallas, Georgia, by verifiable delivery within 45 calendar days of the receipt of this notice.

Respectfully,

Brandon Rakestraw
Community Development Director

Cc: Paulding County School District
Enclosure

Enclosure: Application Form – Exhibit A
Site Zoning Plan – Exhibit B
Site Survey – Exhibit C
Legal Description – Exhibit D
Property Deed – Exhibit E
Property Tax Receipt – Exhibit F
Surrounding Property Owner List – Exhibit G
Surrounding Property Owner Map – Exhibit H



ZONING / REZONING APPLICATION
City of Dallas, Georgia

Application # A-2025-02 + 2-2025-03
Hearing Dates: PC: 9-25-25 CC: 10-6-25
ACCEPTED: July 8, 2025

(PLEASE PRINT OR TYPE ALL INFORMATION)

Applicant: TED BRICKS & MORTAR, LLC Business phone: 404-542-2547 Cell: _____
Address: 2928 GEORGE BUSBEE PKWY NW, SUITE 526 Home phone: _____
City: KENNESAW State: GA Zip: 30144-4887 Fax phone: _____
E-mail address: AMAKANJU@HOTMAIL.COM

Applicant's Signature

Signed, sealed and delivered in the presence of:

Notary Public

ABIMBOLA KAFU
Printed Name of Signatory

8/15/2028
Date Notary Commission Expires

Representative: ELITE ENGINEERING- JONATHAN JONES Phone: 678-324-8291 Cell: _____
Address: 300 W I PKWY, PO BOX 799 City: DALLAS State: GA Zip: 30132
E-mail address: JJONES@ELITEOFGA.COM Fax phone: _____

Representative's Signature

Signed, sealed and delivered in the presence of:

Notary Public

JONATHAN JONES
Printed Name of Signatory

02-20-2029
Date Notary Commission Expires

Titleholder: OLUWATOYIN ONI AND EGUNDOYIN ONI Business phone: 404-542-2547 Home phone: _____
(Each Titleholder must have a separate, complete form with notarized signatures)
Address: 2928 GEORGE BUSBEE PKWY, SUITE 526 City: KENNESAW State: GA Zip: 30144-4887

Signature

Signed, sealed and delivered in the presence of:

Notary Public

OLUWATOYIN ONI AND EGUNDOYIN ONI
Printed Name of Signatory

8/15/2028
Date Notary Commission Expires

Property Information

Present Zoning Classification: R-2 (COUNTY) Requested Zoning Classification: R-2 (CITY)
Total Acreage of Zoning/Rezoning Application: 9.294 ACRES Acreage of Titleholder: 9.924 ACRES
Land Lot(s): 292 District(s): 2ND Section(s): 3RD Tax Parcel I.D. Number(s): 135.2.1.033.0000

Location of Property: 535 HOMER COCHRAN RD DALLAS, GA 30132

Physical address, if available, and nearest intersections (i.e. east/west side of given road, and north/south of given road)

Detailed description of proposed development (including maximum number of lots, if residential, or number of units): 24 SINGLE FAMILY HOMES WITH ONE MASTER DETENTION POND AND ONE ENTRANCE ALLIGNED WITH THE OAKMONT SUBDIVISION CURRENTLY UNDER DEVELOPMENT

Filed with City: 07-08-2025 (Date) _____ (Signature)

City of Dallas Planning Commission Recommendation: Approve Disapprove No recommendation

Conditions, reasons, stipulations: _____

City Council Decision: Approve Approve as different classification Disapprove

Conditions, reasons, stipulations: _____



Applicant / Representative Attendance Required

Applicant or representative must be present at the public hearings before the Dallas Planning Commission and the Mayor and City Council. Failure to attend may result in dismissal with prejudice, rejection of the application, or continuance of the hearing at the Commission or Council's sole discretion.

I / We (Cross Out One) have investigated the site as to the existence of archeological and/or architectural landmarks. I / We (Cross Out One) hereby certify there are / are not (Cross Out One) any such assets. If any exist, documentation must be provided with the application.

I / We (Cross Out One) have investigated the site as to the existence of any cemetery located on the property. I / We (Cross Out One) hereby certify there is / is not (Cross Out One) such a cemetery. If any exist, documentation must be provided with the application, including notice to the Paulding County Cemetery Commission.

Jonathan Jones
Signature of Applicant/Representative

6-20-2025
Date

Jonathan Jones
Printed Name of Applicant/Representative



Signed, sealed and delivered in the presence of:

Charles Warren
Notary Public Signature

02-20-2029
Commission Expiration

Signature of Applicant/Representative

Date

Printed Name of Applicant/Representative

Signed, sealed and delivered in the presence of:

Notary Public Signature

Commission Expiration

Disclosure Statement

(Required by O.C.G.A. 36-67A)



I (we), Jonathan Jones, do hereby certify that, to the best of my (our) knowledge, no elected official of the City of Dallas, Georgia has a property interest, a financial interest nor does any family member of an elected official of the City of Dallas, Georgia have a property interest or financial interest in this property or in this application for rezoning except as follows:

I (we), Jonathan Jones, do further certify that we, nor the property owner, have not contributed any monies and/or gifts totaling over \$250.00 within the last two years to any elected official of the City of Dallas, Georgia except for the following (Give the names of officials, dates and amounts of contribution):

6/20/25
Date

Jonathan Jones
Applicant



Applicant / Representative Attendance Required

Applicant or representative must be present at the public hearings before the Dallas Planning Commission and the Mayor and City Council. Failure to attend may result in dismissal with prejudice, rejection of the application, or continuance of the hearing at the Commission or Council's sole discretion.

~~I / We~~ (Cross Out One) have investigated the site as to the existence of archeological and/or architectural landmarks. ~~I / We~~ (Cross Out One) hereby certify there ~~are~~ / are not (Cross Out One) any such assets. If any exist, documentation must be provided with the application.

~~I / We~~ (Cross Out One) have investigated the site as to the existence of any cemetery located on the property. ~~I / We~~ (Cross Out One) hereby certify there ~~is~~ / is not (Cross Out One) such a cemetery. If any exist, documentation must be provided with the application, including notice to the Paulding County Cemetery Commission.


Signature of Applicant/Representative

06/16/25
Date


Abimbola Kafui Makanjuola
Printed Name of Applicant/Representative


Signed, sealed and delivered in the presence of:


Notary Public Signature



Signature of Applicant/Representative
Abimbola Kafui Makanjuola
Printed Name of Applicant/Representative

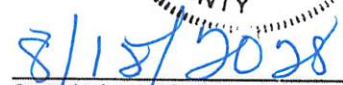Date

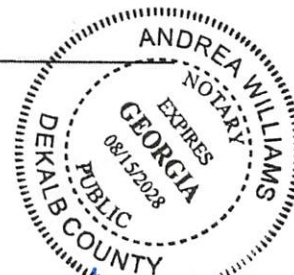Commission Expiration



Signed, sealed and delivered in the presence of:


Notary Public Signature

8/18/2028
Commission Expiration

Disclosure Statement
(Required by O.C.G.A. 36-67A)



I (we), Abimbola Kafui Makanjuola, do hereby certify that, to the best of my (our) knowledge, no elected official of the City of Dallas, Georgia has a property interest, a financial interest nor does any family member of an elected official of the City of Dallas, Georgia have a property interest or financial interest in this property or in this application for rezoning except as follows:

I (we), Abimbola Kafui Makanjuola, do further certify that we, nor the property owner, have not contributed any monies and/or gifts totaling over \$250.00 within the last two years to any elected official of the City of Dallas, Georgia except for the following (Give the names of officials, dates and amounts of contribution):

06/16/25
Date


Applicant



Applicant / Representative Attendance Required

Applicant or representative must be present at the public hearings before the Dallas Planning Commission and the Mayor and City Council. Failure to attend may result in dismissal with prejudice, rejection of the application, or continuance of the hearing at the Commission or Council's sole discretion.

I / We (Cross Out One) have investigated the site as to the existence of archeological and/or architectural landmarks. I / We (Cross Out One) hereby certify there are / are not (Cross Out One) any such assets. If any exist, documentation must be provided with the application.

I / We (Cross Out One) have investigated the site as to the existence of any cemetery located on the property. I / We (Cross Out One) hereby certify there is / is not (Cross Out One) such a cemetery. If any exist, documentation must be provided with the application, including notice to the Paulding County Cemetery Commission.

Egunt
Signature of Applicant/Representative

06/16/2025
Date




Egundoyin Ajini Oni
Printed Name of Applicant/Representative

Signed, sealed and delivered in the presence of:
[Signature]
Notary Public Signature

8/15/2028
Commission Expiration

Egunt
Signature of Applicant/Representative

06/16/2025
Date

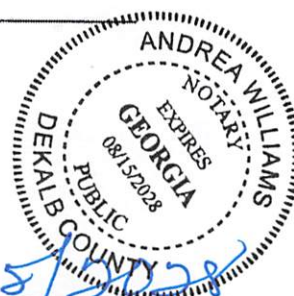

Egundoyin Ajini Oni
Printed Name of Applicant/Representative

Signed, sealed and delivered in the presence of:
[Signature]
Notary Public Signature

8/15/2028
Commission Expiration

A-2025-02 + Z-2025-03

Disclosure Statement
(Required by O.C.G.A. 36-67A)



I (we), Egundoyin Ajini Oni, do hereby certify that, to the best of my (our) knowledge, no elected official of the City of Dallas, Georgia has a property interest, a financial interest nor does any family member of an elected official of the City of Dallas, Georgia have a property interest or financial interest in this property or in this application for rezoning except as follows:

I (we), Egundoyin Ajini Oni, do further certify that we, nor the property owner, have not contributed any monies and/or gifts totaling over \$250.00 within the last two years to any elected official of the City of Dallas, Georgia except for the following (Give the names of officials, dates and amounts of contribution):

06/16/2025
Date

Egundoyin Ajini Oni
Applicant



Applicant / Representative Attendance Required


Applicant or representative must be present at the public hearings before the Dallas Planning Commission and the Mayor and City Council. Failure to attend may result in dismissal with prejudice, rejection of the application, or continuance of the hearing at the Commission or Council's sole discretion.

I / We (Cross Out One) have investigated the site as to the existence of archeological and/or architectural landmarks. I / We (Cross Out One) hereby certify there are / are not (Cross Out One) any such assets. If any exist, documentation must be provided with the application.

I / We (Cross Out One) have investigated the site as to the existence of any cemetery located on the property. I / We (Cross Out One) hereby certify there is / is not (Cross Out One) such a cemetery. If any exist, documentation must be provided with the application, including notice to the Paulding County Cemetery Commission.

Togin Oni
Signature of Applicant/Representative

06/16/25
Date

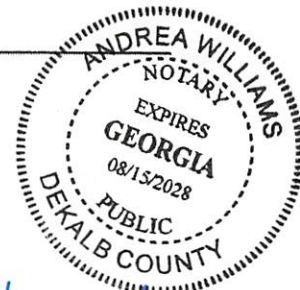

Oluwatoyin Paul Oni
Printed Name of Applicant/Representative


Signed, sealed and delivered in the presence of:

Andrea Williams
Notary Public Signature

8/15/2028
Commission Expiration

Togin Oni
Signature of Applicant/Representative

06/16/25
Date

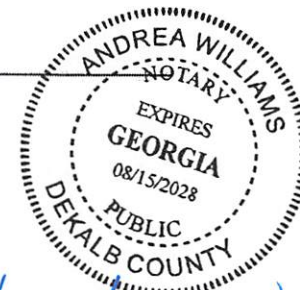

Oluwatoyin Paul Oni
Printed Name of Applicant/Representative

Signed, sealed and delivered in the presence of:

Andrea Williams
Notary Public Signature

8/15/2028
Commission Expiration

Disclosure Statement
(Required by O.C.G.A. 36-67A)




I (we), Oluwatoyin Paul Oni, do hereby certify that, to the best of my (our) knowledge, no elected official of the City of Dallas, Georgia has a property interest, a financial interest nor does any family member of an elected official of the City of Dallas, Georgia have a property interest or financial interest in this property or in this application for rezoning except as follows:

I (we), Oluwatoyin Paul Oni, do further certify that we, nor the property owner, have not contributed any monies and/or gifts totaling over \$250.00 within the last two years to any elected official of the City of Dallas, Georgia except for the following (Give the names of officials, dates and amounts of contribution):


06/16/25
Date

Olu Oni
Applicant


VICINITY MAP

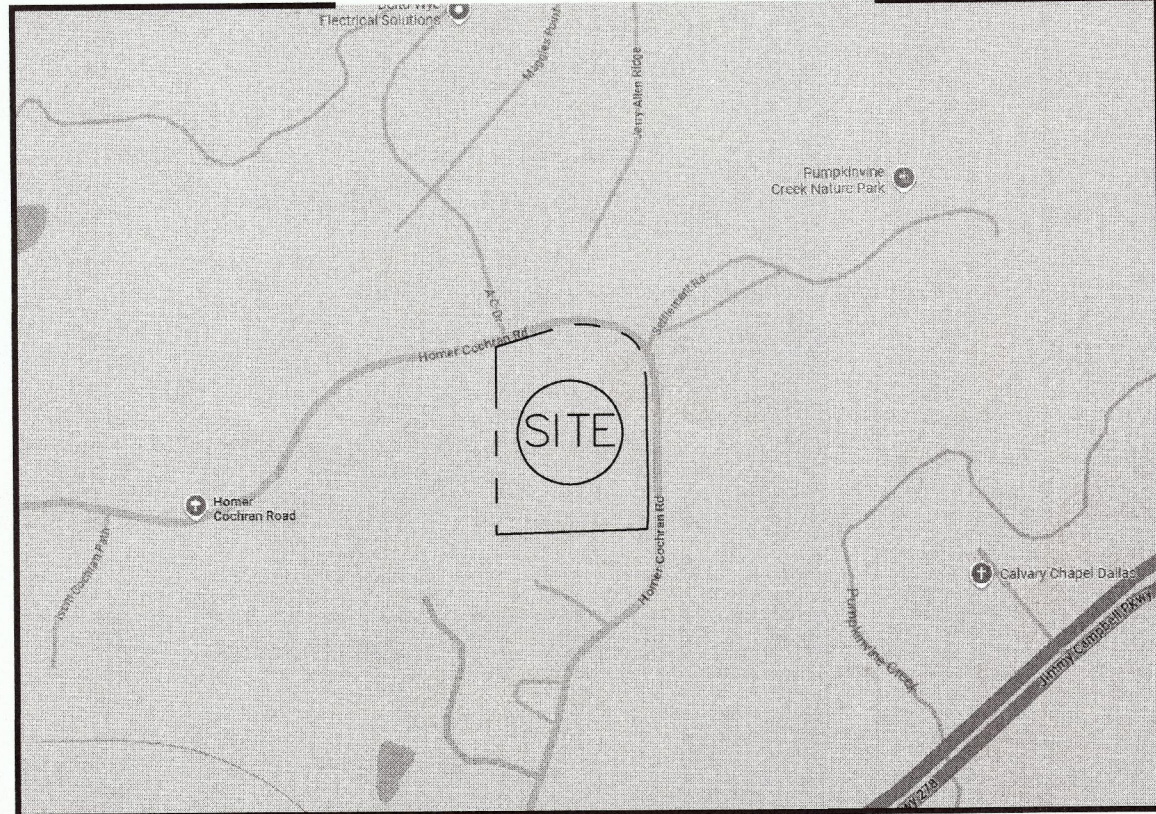

SITE PLAN LEGEND


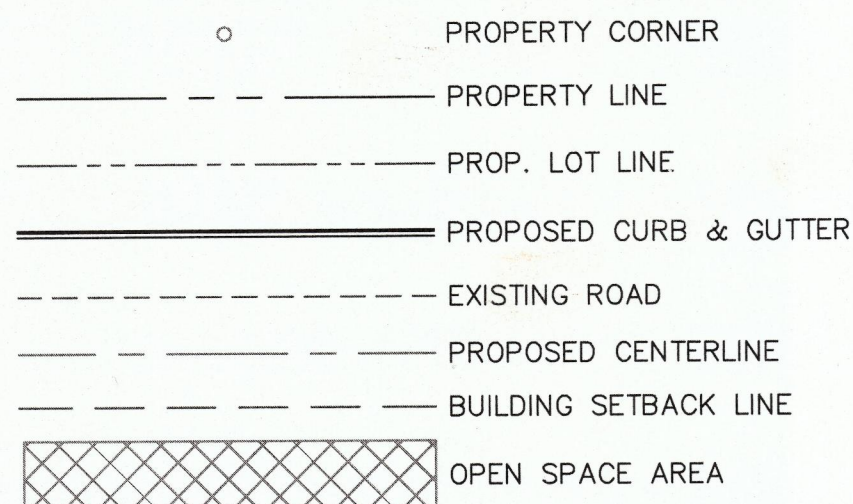


GRAPHIC SCALE

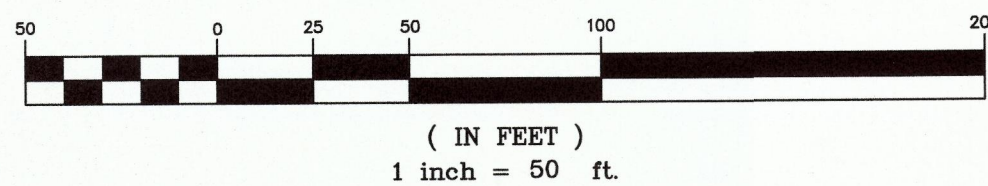

- BOUNDARY INFORMATION SHOWN WAS COMPLETED BY ELITE SURVEY LLC DECEMBER 12, 2024.
 - TOPOGRAPHIC INFORMATION SHOWN HEREON PROVIDED BY PAULDING COUNTY G.I.S. DEPARTMENT
 - OWNER/DEVELOPER :
TED BRICKS & MORTAR LLC 2928 GEORGE BUSBEE PKWY,
UNIT 526, KENNESAW GA 30144
AMAKANJU@HOTMAIL.COM
 - ENGINEER :
ELITE ENGINEERING, LLC
300 W I PKWY, PO BOX 799, DALLAS, GA 30132
CONTACT: JONATHAN JONES, P.E. 678-215-2968
 - CURRENT ZONING : R-2 COUNTY
PROPOSED ZONING: R-2 CITY
TOTAL SITE AREA = 9.294 ACRES
TOTAL NUMBER OF LOTS = 24
MAX. LOTS ALLOWED = 28 LOTS
PROPOSED LOTS = 24 LOTS
MAX. DENSITY = 3 U/AC
PROP. DENSITY = 2.58 U/AC
REQUIRED OPEN SPACE = 2.32 AC
PROVIDED OPEN SPACE = 2.33 AC
MAX. BUILDING HEIGHT = 35 FEET
- SETBACKS:
MIN. FRONT YARD = 25 FEET
MIN. SIDE YARD = 6 FEET
MIN. REAR YARD = 15 FEET
MIN. S.F. LOTS = 8,500 SF
- THIS PROPERTY DOES NOT LIE WITHIN AN IDENTIFIED FLOOD HAZARD AREA PER PAULDING COUNTY F.I.R.M. PANEL NO. 13223C0043D DATED JUNE 7, 2019.
 - NO CEMETERIES, ARCHEOLOGICAL OR ARCHITECTURAL SITES EXIST ON THIS SITE.
 - NO EXISTING LANDFILLS ARE PRESENT ON THIS SITE.
 - SANITARY SEWER SERVICE TO BE PROVIDED BY CITY OF DALLAS.
 - WATER SERVICE TO BE PROVIDED BY PAULDING COUNTY.
 - POWER SERVICE TO BE PROVIDED BY GREYSTONE POWER.
 - FIRE PROTECTION TO BE PROVIDED BY THE PAULDING COUNTY FIRE DEPARTMENT.
 - NO EXISTING EASEMENTS ARE PRESENT ON THIS SITE
 - NO EXISTING STREAMS OR CREEKS ARE PRESENT ON THIS SITE

- THE EXISTING USE OF THIS PROPERTY IS 1 SINGLE FAMILY HOME
- THE PURPOSE FOR THIS ZONING IS TO DEVELOP AND BUILD 24 SINGLE FAMILY HOMES.
- THE PROPERTY MEETS FUTURE LAND USE AND COMP PLAN FOR PAULDING COUNTY BY BEING LOCATED IN THE MEDIUM DENSITY COMMUNITY RESIDENTIAL CHARACTER AREA WITH A LOT DENSITY OF 2.58 U/AC WITH THE MAX BEING 3.00 U/AC

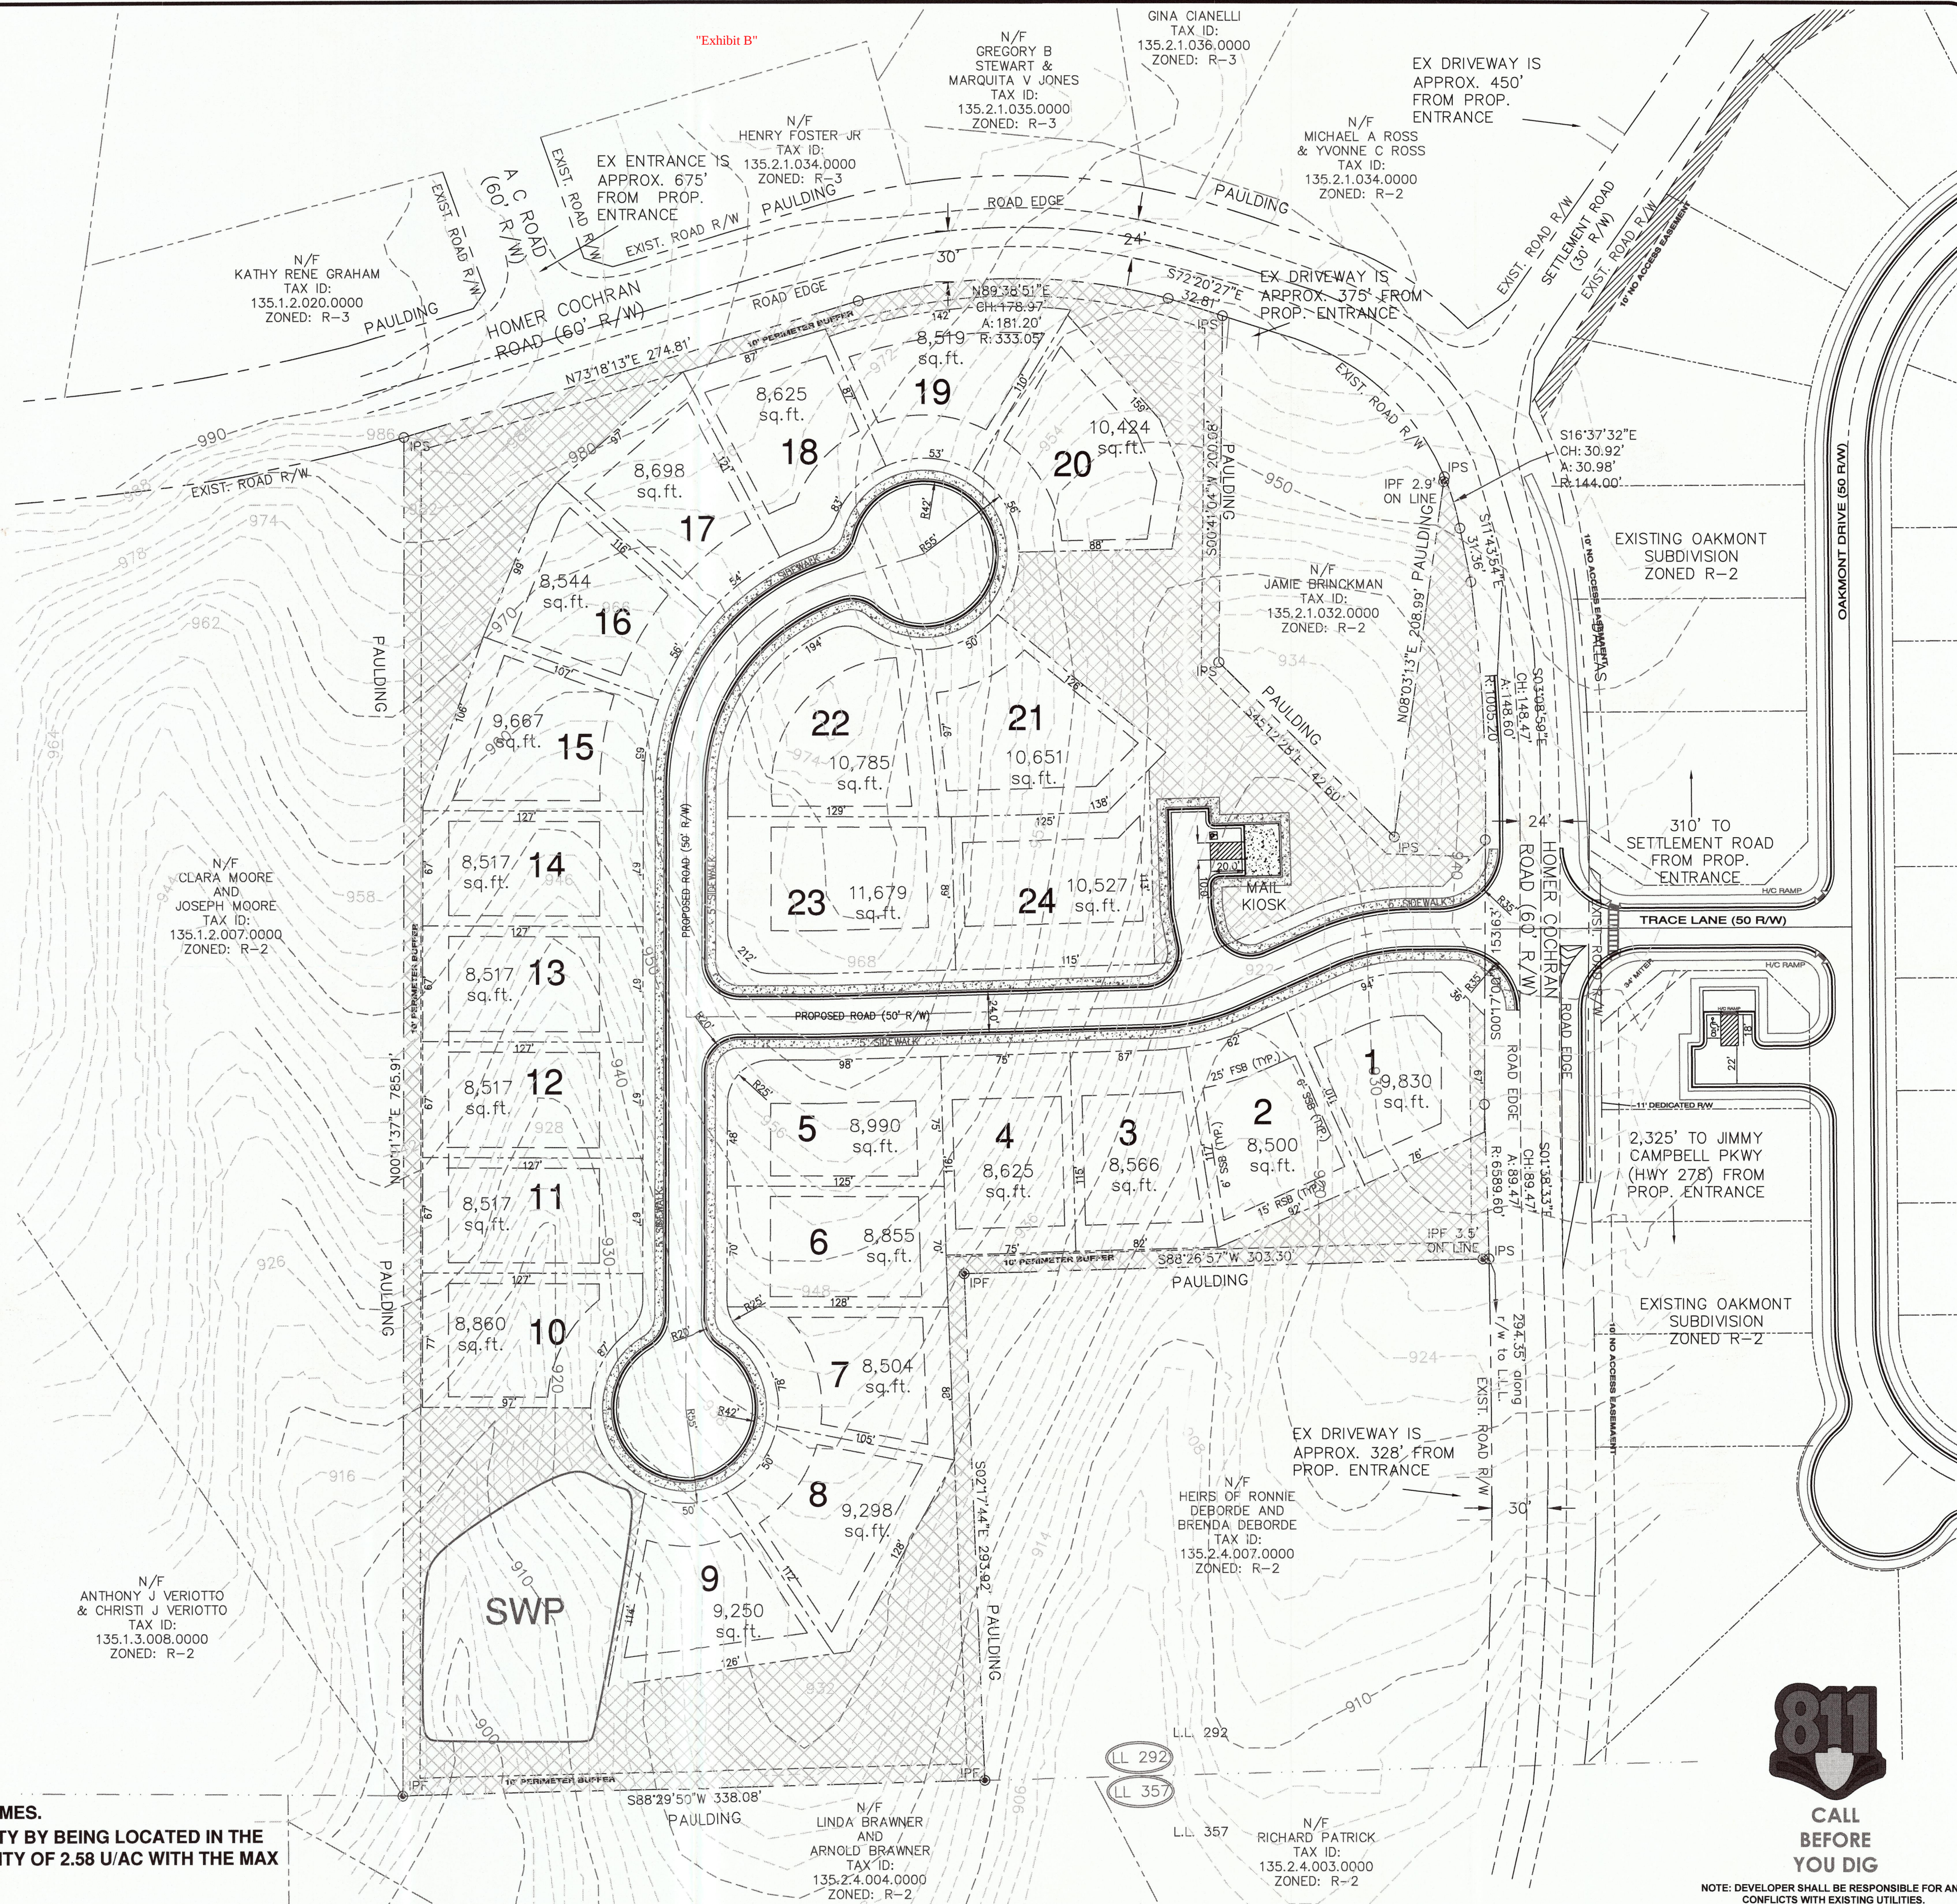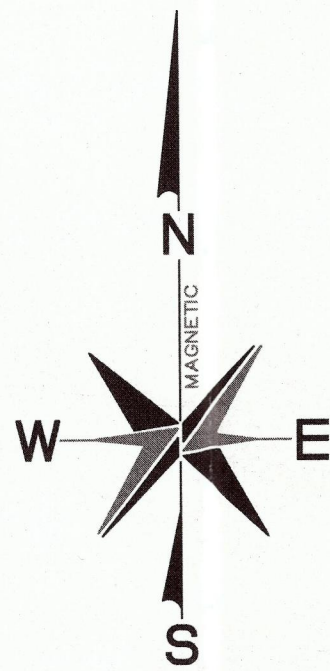

CALL
BEFORE
YOU DIG

NOTE: DEVELOPER SHALL BE RESPONSIBLE FOR ANY
CONFLICTS WITH EXISTING UTILITIES.

PREPARED BY:



Elite Engineering

300 W I PKWY
PO BOX 799
Dallas, Georgia 30132
Jonathan Jones, P.E.
(678) 215-2968

DATE:

REVISION

No.


PRELIMINARY PLANS FOR:

WOODLAND MANOR

LAND LOTS 292, 2ND DISTRICT, 3RD SECTION

PREPARED FOR:

TED BRICKS &
MORTAR LLC
24 HR CONTACT:
AMAKANJU@HOTMAIL.COM

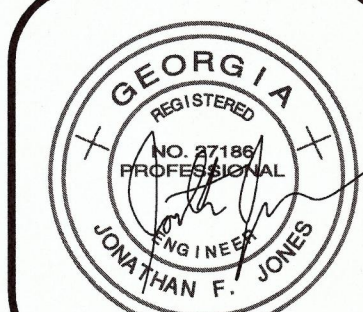



PROJECT No. 24086
DRAWING SCALE: 1" = 50'
DESIGNED BY: JFJ
DRAWN BY: JFJ
CHECKED BY: JFJ
DATE: 11/15/2024
SHEET

Retracement Survey For
Ted Bricks And
Mortar LLC

Located in Land Lot 292
2nd District, 3rd Section
Paulding County, Georgia

Plat Date: August 9, 2024 Scale: 1" = 50'
Field Date: August 7, 2024

VICINITY MAP

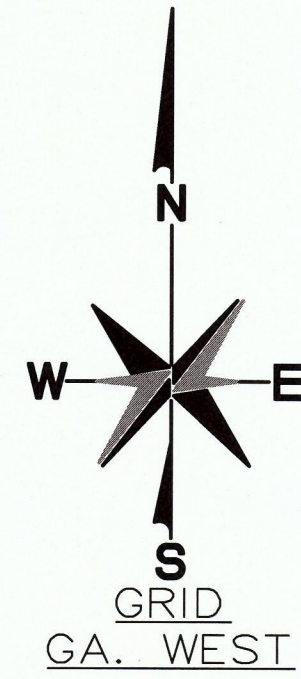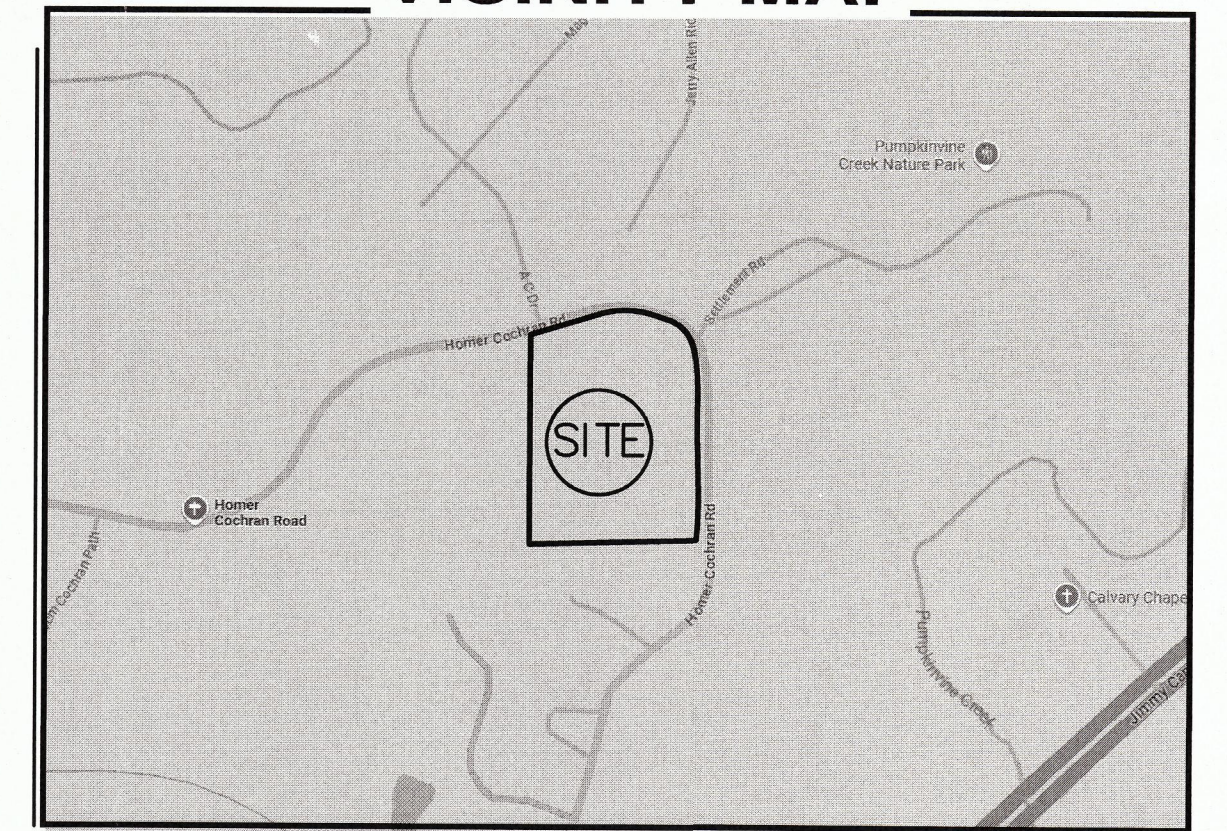

RECORDING INFORMATION

SURVEY NOTES

1. Total Area: 9.294 Acres
2. This map or plat has been calculated for closure and is found to be accurate within 1 foot in 557,179 feet. Data used to prepare this plat was gathered using a Geomax 5" Robotic Total Station for angle and distance measurements. The field data upon which this map or plat is based has a closure precision of one (1) foot in 22,356 feet and an average angular error of 01 seconds per angle point, and was adjusted using Least Squares.
3. This property does not lie within a 100 year flood hazard zone as defined by the F.E.M.A. Insurance. This property lies in Zone "X" (low risk) per FEMA FIRM Panel 13223C0117D
4. IPF signifies iron pin (1/2 inch re-bar) found unless otherwise noted. IPS signifies 1/2" re-bar set.
5. Survey Reference: a) Survey for Steve Connelly & Linda Connelly by George W. Crusselle, rls (GA RLS#1373) dated December 16, 1977 and recorded in Plat Book 8, Page 69 of Paulding County, Georgia.
b) Survey for Martin recorded in Plat Book 9, page 8
c) Survey for Y & T Builders in PB 63 pg. 132
d) Survey for Heyob in PB 58 pg.179

N/F
CLARA MOORE
AND
JOSEPH MOORE
TAX ID:
135.1.2.007.0000

TOTAL AREA=
9.294 ACRES
TAX ID:
135.2.1.033.0000


Note: Improvements are
not Shown




This plat is a retracement of an existing parcel of land and does not subdivide or create a new parcel or make any changes to any real property boundaries. The recording information of the document(s), map(s), plat(s) or other instrument(s) which created the parcel(s) are stated hereon. Recordation of this plat does not imply approval of the local jurisdiction, availability of permits, compliance with local regulations or requirements, or suitability for any use or purpose of the land. Furthermore, the undersigned Land Surveyor certifies that this map, plat, or plan complies with the minimum technical standards for property surveys in Georgia as set forth in Chapter 180-7 of the Rules of the Georgia Board of Registration for Professional Engineers and Land Surveyors and as set forth in O.C.G.A. Section 15-6-67.

Douglas R. Bentley 5/19/25
Douglas R. Bentley, Registered Land Surveyor #2535 Date

NO.	DATE	DESCRIPTION	BY

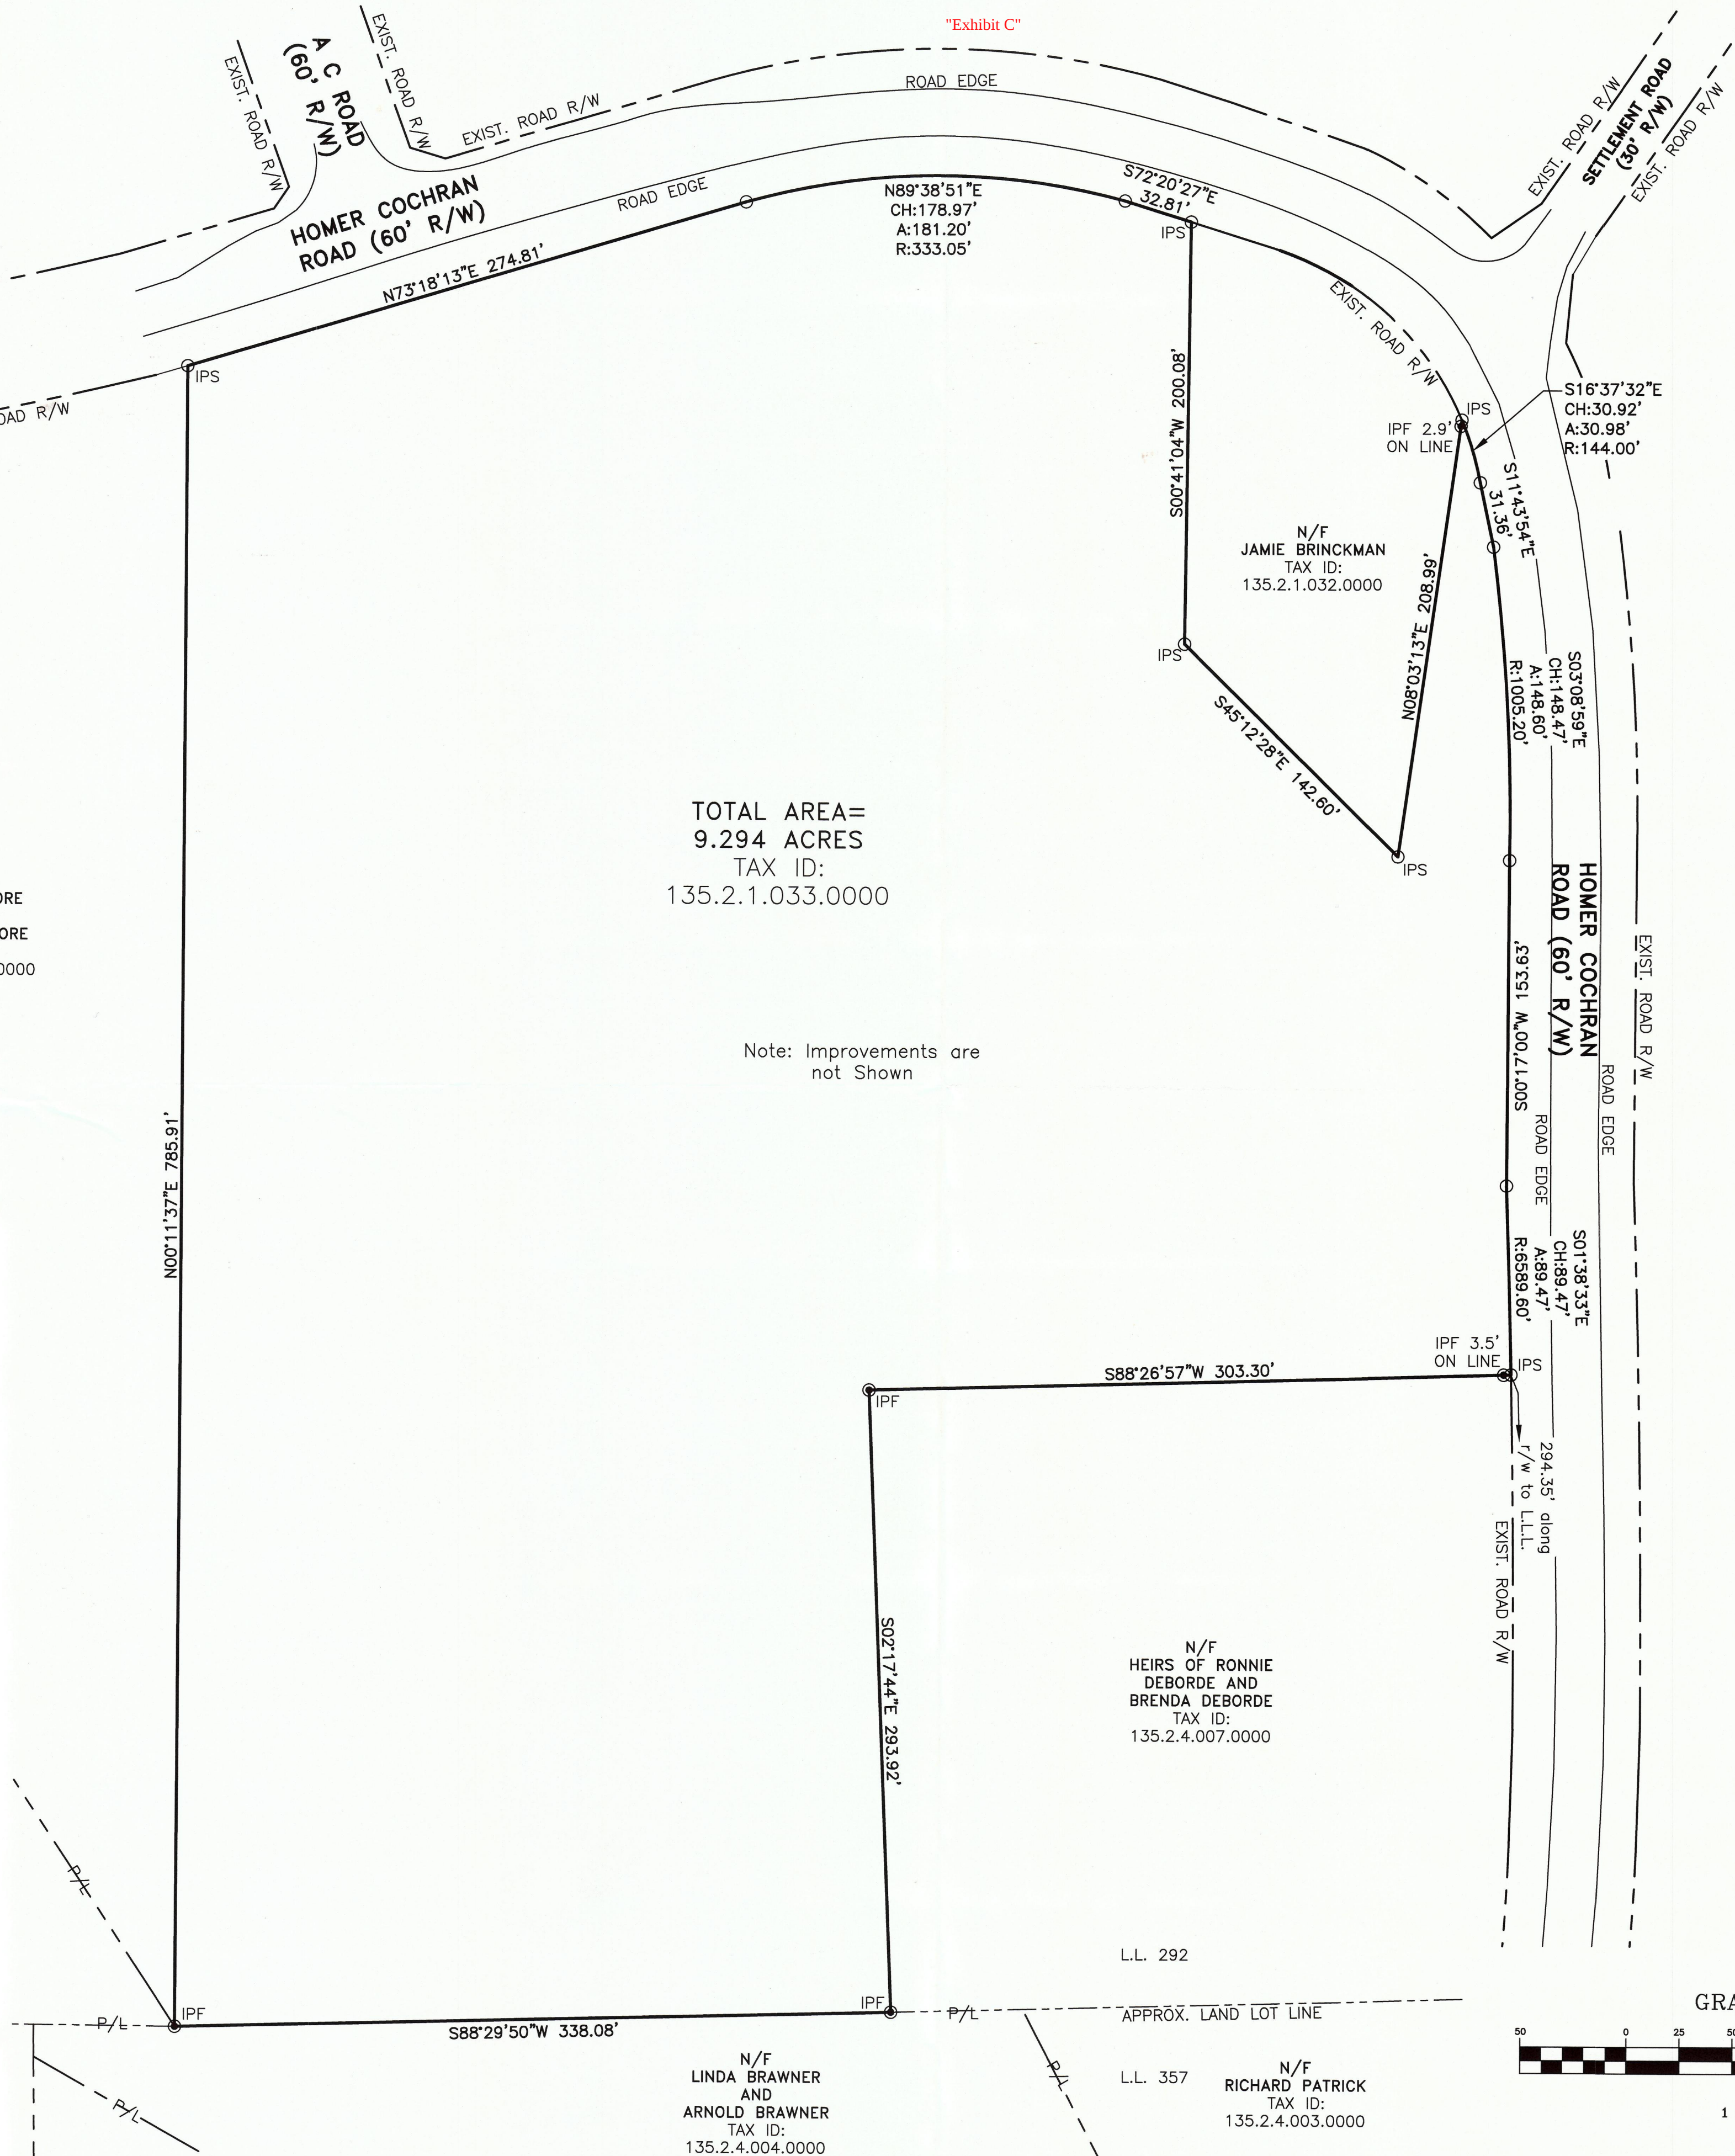


GRAPHIC SCALE

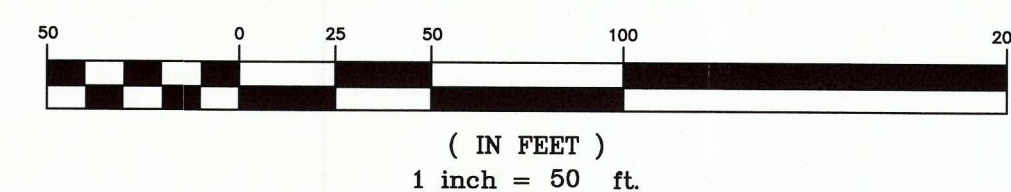

24086surv1.dwg

PREPARED BY:

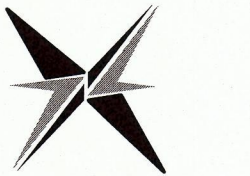

ENGINEERING | SURVEYING | CONSTRUCTION MANAGEMENT

300 W I Pkwy, PO Box 799
Dallas, Georgia 30132
(678) 324-8291

**9.294 Acres
535 Homer Cochran Road**

All that tract of land lying in or being in Land Lot 292, 2nd District, 3rd Section, Paulding County, Georgia, and being more particularly described as follows:

COMMENCING at the intersection of the south line of Land Lot 292 and the westerly right of way line of Homer Cochran Road (60 foot wide), THEN 294.35 feet northerly along said west side of Homer Cochran Rd right of way to the POINT OF BEGINNING;

From said POINT OF BEGINNING and leaving said right of way South 88 degrees 26 minutes 57 seconds West a distance of 303.30 feet to a half inch rebar found; THEN South 02 degrees 17 minutes 44 seconds East for 293.92 feet to a half inch rebar found on the south line of Land Lot 292; THEN South 88 degrees 29 minutes 50 seconds West for 338.08 feet along said Land Lot line to a half inch rebar found; THEN leaving said Land Lot line North 00 degrees 11 minutes 37 seconds East for 785.91 feet to a 3/8 inch rebar set on the southerly right of way of Homer Cochran Road; THEN easterly along said right of way North 73 degrees 18 minutes 13 seconds East a distance of 274.81 feet to a point; THEN 181.20' along the arc of a curve to the right, said curve having a radius of 333.05 feet and a chord bearing North 89 degrees 38 minutes 51 seconds East for 178.97' to a point; THEN continuing along said road right of South 72 degrees 20 minutes 27 seconds East a distance of 32.81 feet to a 3/8 inch rebar set; THEN leaving the south side of Homer Cochran Road South 00 degrees 41 minutes 04 seconds West for 200.08 feet to a 3/8 inch rebar set; THEN South 45 degrees 12 minutes 28 seconds East for 142.60 feet to a 3/8 inch rebar set; THEN North 08 degrees 03 minutes 13 seconds East for 208.99 feet to a 3/8 inch rebar set westerly right of way of Homer Cochran Road; THEN along said right of way 30.98' along the arc of a curve to the right, said curve having a radius of 144.00 feet and a chord bearing South 16 degrees 37 minutes 32 seconds East for 30.92' to a point; THEN South 11 degrees 43 minutes 54 seconds East for 31.36 feet to a point; THEN 148.60 feet along the arc of a curve to the right, said curve having a radius of 1005.20 feet and a chord bearing South 03 degrees 08 minutes 59 seconds East for 148.47 feet to a point; THEN continuing along the west side of Homer Cochran Road South 00 degree 17 minutes 00 seconds West for 153.63 feet to a point; THEN 89.47 feet along the arc of a curve to the right, said curve having a radius of 6589.60 feet and a chord bearing South 01 degree 38 minutes 33 seconds East for 89.47 feet to a 3/8 inch rebar set at the POINT OF BEGINNING;

The property described above has an area of 9.294 acres, more or less along with improvements found on the property and is shown on the Retracement Survey for Ted Bricks and Mortar LLC dated August 9, 2024, by Elite Surveying LLC, and recorded in Plat Book 80, Page 153 of Paulding County, Georgia.

Campbell & Brannon
5565 Glenridge Connector
Suite 350
Atlanta, GA 30342
File No.: G240335DG
(Phone No.: (770)396-8535)

STATE OF GEORGIA
COUNTY OF FULTON

PARCEL ID NUMBER: R0033 21

eFiled and eRecorded
DATE: 03/16/2024
TIME: 8:00 AM
DEED BOOK: 5058
PAGE: 456 - 457
FILING FEES: \$25.00
TRANSFER TAX: \$0.00
PARTICIPANT ID: 2289565415
PARTICIPANT ID: 0848497841
PT81: 1102024001458
RECORDED BY: EM
CLERK: Sheila Butler
Paulding County, GA

LIMITED WARRANTY DEED

THIS INDENTURE, made on 14th day of March, 2024, between

Oluwatoyin Paul Oni

(hereinafter referred to as "Grantor") and

**Oluwatoyin Paul Oni and Egundoyin Ajini Oni
AS JOINT TENANTS WITH RIGHTS OF SURVIVORSHIP**

(hereinafter referred to as "Grantee"), the words "Grantor" and "Grantee" to include the heirs, executors, legal representatives, successors and assigns of said parties where the context requires or permits; WITNESSETH:

THAT Grantor, for and in consideration of the sum of TEN DOLLARS (\$10.00) AND OTHER GOOD AND VALUABLE CONSIDERATIONS, in hand paid, at and before the sealing and delivery of these presents, the receipt of which is hereby acknowledged by Grantor, has granted, bargained, sold and conveyed, and by these presents does grant, bargain, sell and convey unto Grantee,

See Exhibit A attached hereto and made a part hereof.


TOGETHER WITH all and singular the rights, members and appurtenances thereto (hereinafter collectively referred to as the "Premises"), the same being, belonging, or in anywise appertaining to the only proper use, benefit and behoof of Grantee.

Subject to all easements, rights of way, and restrictive covenants of record (hereinafter referred to as the "Exceptions").

TO HAVE AND TO HOLD the Premises, subject to the Exceptions, to the only proper use, benefit and behoof of Grantee, as Joint Tenants with Rights of Survivorship, forever, in FEE SIMPLE, and Grantor will, subject to the Exceptions, warrant and forever defend the right and title to the Premises unto Grantee against the claims of all persons claiming by, through or under Grantor, but not otherwise.

IN WITNESS WHEREOF, Grantor has executed this instrument under seal, as of the date first above written.

Signed, sealed and delivered in the presence of:

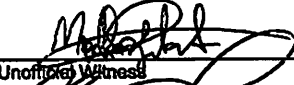
Unofficial Witness


Oluwatoyin Paul Oni

Notary Public
My Commission Expires: _____
[Attach Notary Seal]



EXHIBIT "A"

All that tract or parcel of land lying and being in Land Lot 292 of the 2nd District and 3rd Section of Paulding County, Georgia, and being an area of 9.381 acres as shown on plat of survey for Steve Connally et. al., prepared by George W. Crusselle, RLS No. 1373, dated December 16, 1977, and recorded at Plat Book 8, Page 69, Paulding County, Georgia records. Said plat is incorporated herein by reference made thereto.

Being the same property as conveyed in that certain Warranty Deed recorded at Deed Book 695, Page 247, Paulding County, Georgia records.

Printed: 01/21/2025 15:18:11 PM



Official Tax Receipt
Paulding County, GA
240 Constitution Blvd
Dallas, 30132
--Online Receipt--

Phone: 770-443-7581

Trans No	Map Code	Property ID & District Description	Original Due	Interest & Penalty	Amount Due	Amount Paid	Transaction Balance
2024-052829	R0033 21	535 HOMER COCHRAN RD	\$2,755.20	\$0.00 Fees: \$0.00	\$0.00	\$2,755.20	\$0.00
Totals:			\$2,755.20	\$0.00	\$0.00	\$2,755.20	\$0.00

Paid Date: 12/02/2024


Charge Amount: \$2,755.20

PRESLEY CYNTHIA KAY
535 HOMER COCHRAN RD
DALLAS, GA 30132



Scan this code with your
mobile phone to view this
bill

535 Homer Cochran RD Adjoining Owners				
Lot # on Map	Property Owner	Mailing Address	Parcel ID Number	Current Zoning
1	Joseph A Moore Jr & Clara Jo Moore	639 Homer Cochran Rd	135.1.2.007.0000	R-2
2	Kathy Rene Graham	11 A C DR	135.1.2.020.0000	R-3
3	Henry Foster Jr	10 A C DR	135.2.1.034.0000	R-3
4	Gregory B Stewart & Marquita V Jones	269 Jerry Allen RDG	135.2.1.035.0000	R-3
5	Gina Cianelli	261 Jerry Allen RDG	135.2.1.036.0000	R-3
6	Michael A Ross & Yvonne C Ross	29 Settlement RD	135.2.1.040.0000	R-2
7	Jamie Ann Brinckman	471 Homer Cochran RD	135.2.1.032.0000	R-2
8	Heirs of Ronnie Deborde & Brenda Deborde	317 Homer Cochran RD	135.2.4.007.0000	R-2
9	Green Land Shark LLC	228 Braswell Path	135.2.1.037.0000	R-2
10	Richard B Patrick	247 Homer Cochran RD	135.2.4.003.0000	R-2
11	Arnold Brawner & Linda Brawner	219 Homer Cochran Rd	135.2.4.004.0000	R-2
12	Sonja T Dunn	620 Homer Cochran Rd	135.1.2.023.0000	R-2
13	Anthony J Veriotto & Christi J Veriotto	645 Homer Cochran Rd	135.1.3.008.0000	R-2

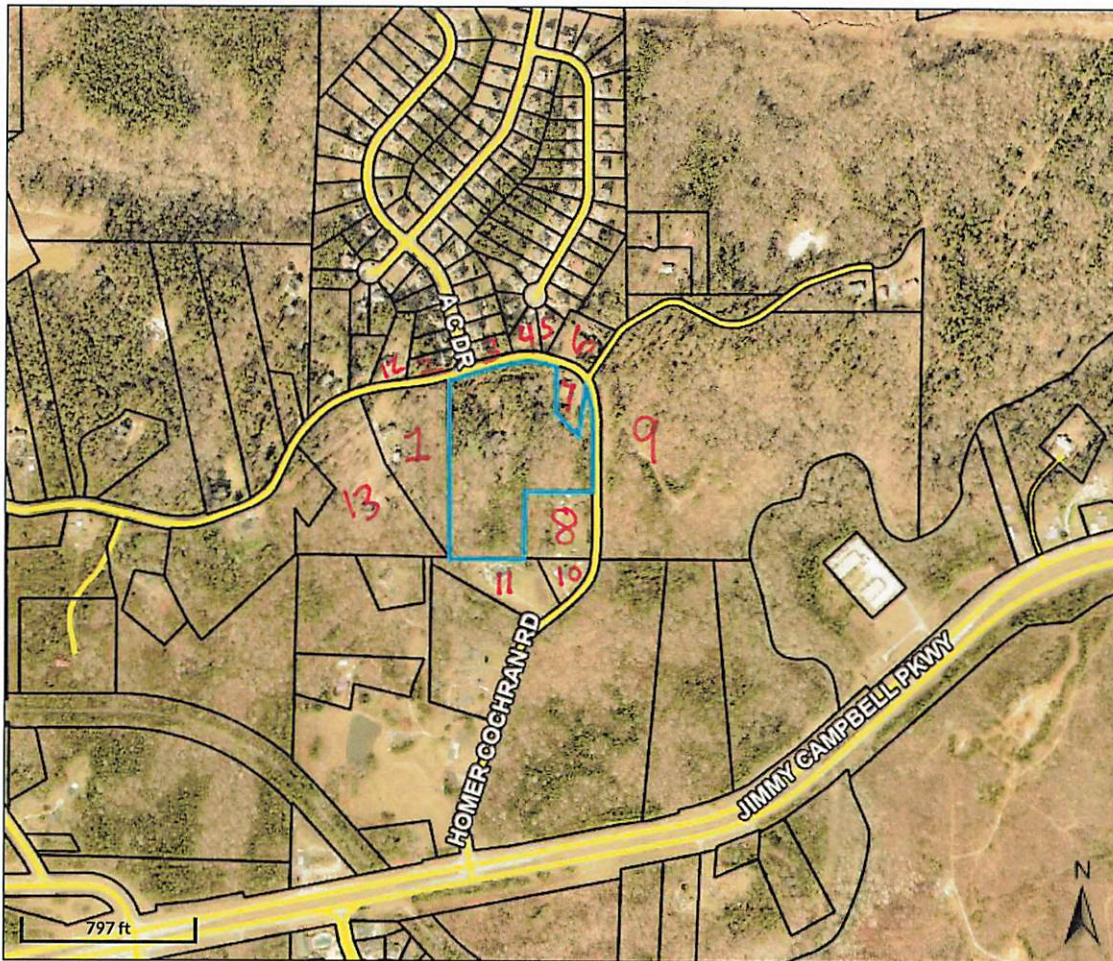

Overview



Legend

- Parcels
- Subdivision Names
- Roads

Parcel ID	135.2.1.033.0000	Alternate ID	3321	Owner Address	ONI OLUWATOYIN PAUL	Last 2 Sales			
Sec/Twp/Rng	n/a				ONI EGUNDOYIN AJINI	Date	Price	Reason	Qual
Property Address	535 HOMER COCHRAN RD	Class	Residential		2928 GEORGE BUSBY PKWY	8/9/2024	0	U	U
		Acreage	9.29		526 KENNESAW, GA 30144	3/14/2024	0	L	U
District	COUNTY								
Brief Tax Description	n/a				Assessed Value	Value \$285,000			

(Note: Not to be used on legal documents)

The Assessor's Office makes every effort to produce the most accurate information possible. No warranties, expressed or implied, are provided for the data herein, its use or interpretation. The assessment information is from the last certified tax roll. All data is subject to change before the next certified tax roll.

Date created: 2/27/2025

Last Data Uploaded: 2/26/2025 6:44:27 PM

Developed by  **SCHNEIDER**
GEOSPATIAL