




P: (770) 383-8808 F: (770) 383-8882
 3175 Highway 411 NE, White, GA 30184
 customerservice@signsmoreinc.com www.signsmoreinc.com

PROOF


DATE: 7/10/2024
 CLIENT: DOWNTOWN EATS
 LOCATION: 251 W MEMORIAL DR
 DALLAS, GA 30132

ESTIMATE/ORDER#: 24 104605
 DESCRIPTION: FRONT LIT & HALO
 LIGHTED CHANNEL LETTERS

SINGLE/DOUBLE SIDED: SS
 SIZE: 62.56" x 60.55"
 QTY: 3
 COLOR(S): DIGITAL
 BLACK
 FRONTAGE: 844 FT
 SQ FT OF SIGN: 26.31 SQ FT
 HEIGHT TO BOTTOM OF SIGN: 11.90 FT
 DESIGNER: MT

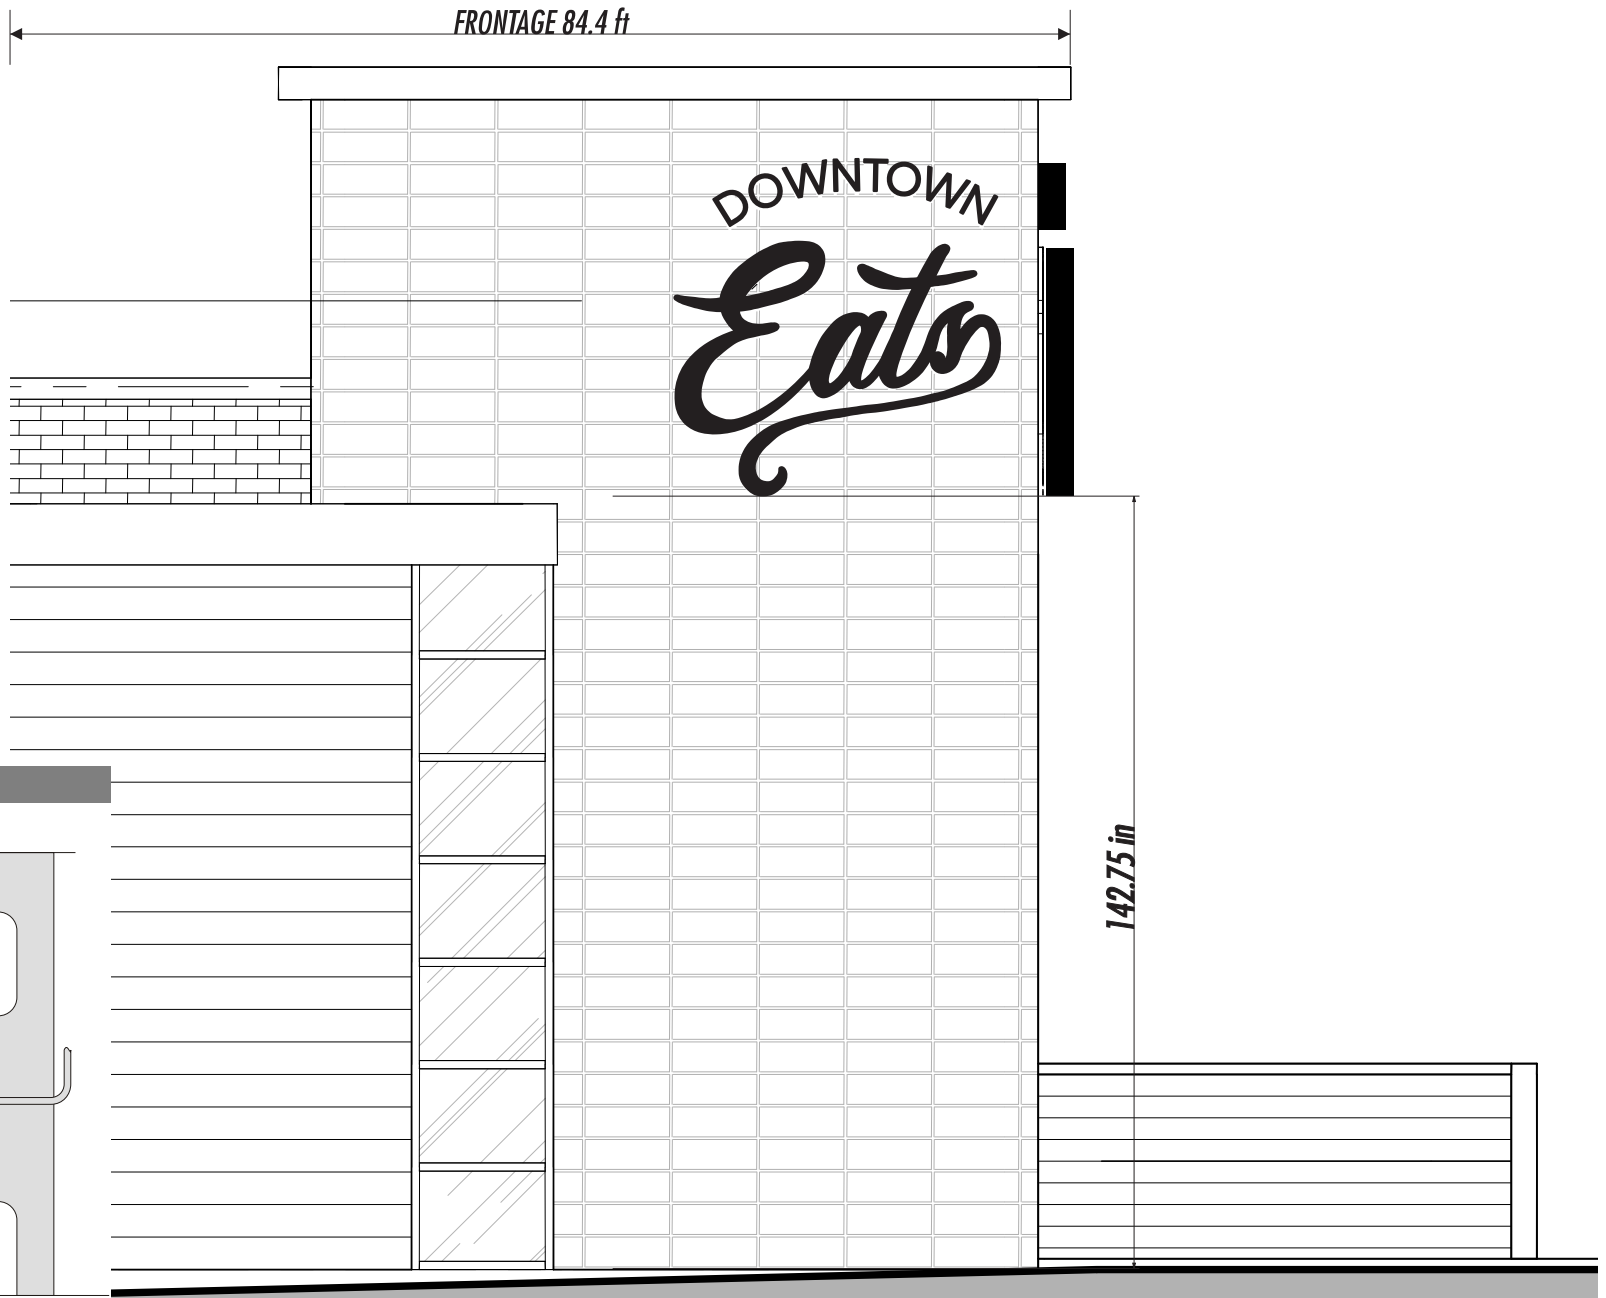

FRONT LIT (HALO) CHANNEL LETTERS

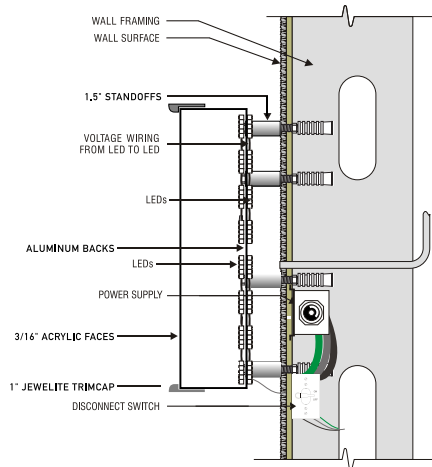

COPYRIGHT NOTICE ©

THIS DRAWING AND ALL REPRODUCTIONS THEREOF ARE THE PROPERTY OF SIGNS AND MORE AND MAY NOT BE REPRODUCED, PUBLISHED, CHANGED OR USED IN ANY WAY WITHOUT WRITTEN CONSENT.

** YOUR SIGNATURE ACKNOWLEDGES FULL APPROVAL OF DESIGN LAYOUT AND CONTENT, RELEASING SIGNS & MORE, INC. FROM RESPONSIBILITY IN REGARD TO INCORRECT DESIGN, SPELLING AND INFORMATION. ** THE ARTWORK PROVIDED IS FOR VISUALIZATION PURPOSES ONLY. SIGNS AND MORE TRIES TO BE AS ACCURATE AS POSSIBLE, BUT THE RENDERING MAY SLIGHTLY DIFFER FROM THE FINAL PRODUCT. THE COLORS SHOWN ARE NOT REPRESENTATIVE OF THE ACTUAL FINISHED PRODUCT. EXACT COLOR MATCHES REQUIRE PMS COLORS PROVIDED/CHOSEN BY CLIENT AND DISCUSSED WITH SIGNS & MORE, INC. STAFF.

X

CLIENT APPROVAL

1-RGB