



City of Refuge Rezoning Request M-2, Heavy Manufacturing to MU, Mixed Use City of Dalton Jurisdiction


ZONING

- Medium Density Single Family Residential (R-3)
- Rural Residential (R-5)
- Transitional Residential (R-6)
- General Commercial (C-2)
- Central Business District (C-3)
- Transitional Commercial (C-4)
- Heavy Manufacturing (M-2)

FEET
200





City of Refuge Rezoning Request M-2, Heavy Manufacturing to MU, Mixed Use City of Dalton Jurisdiction

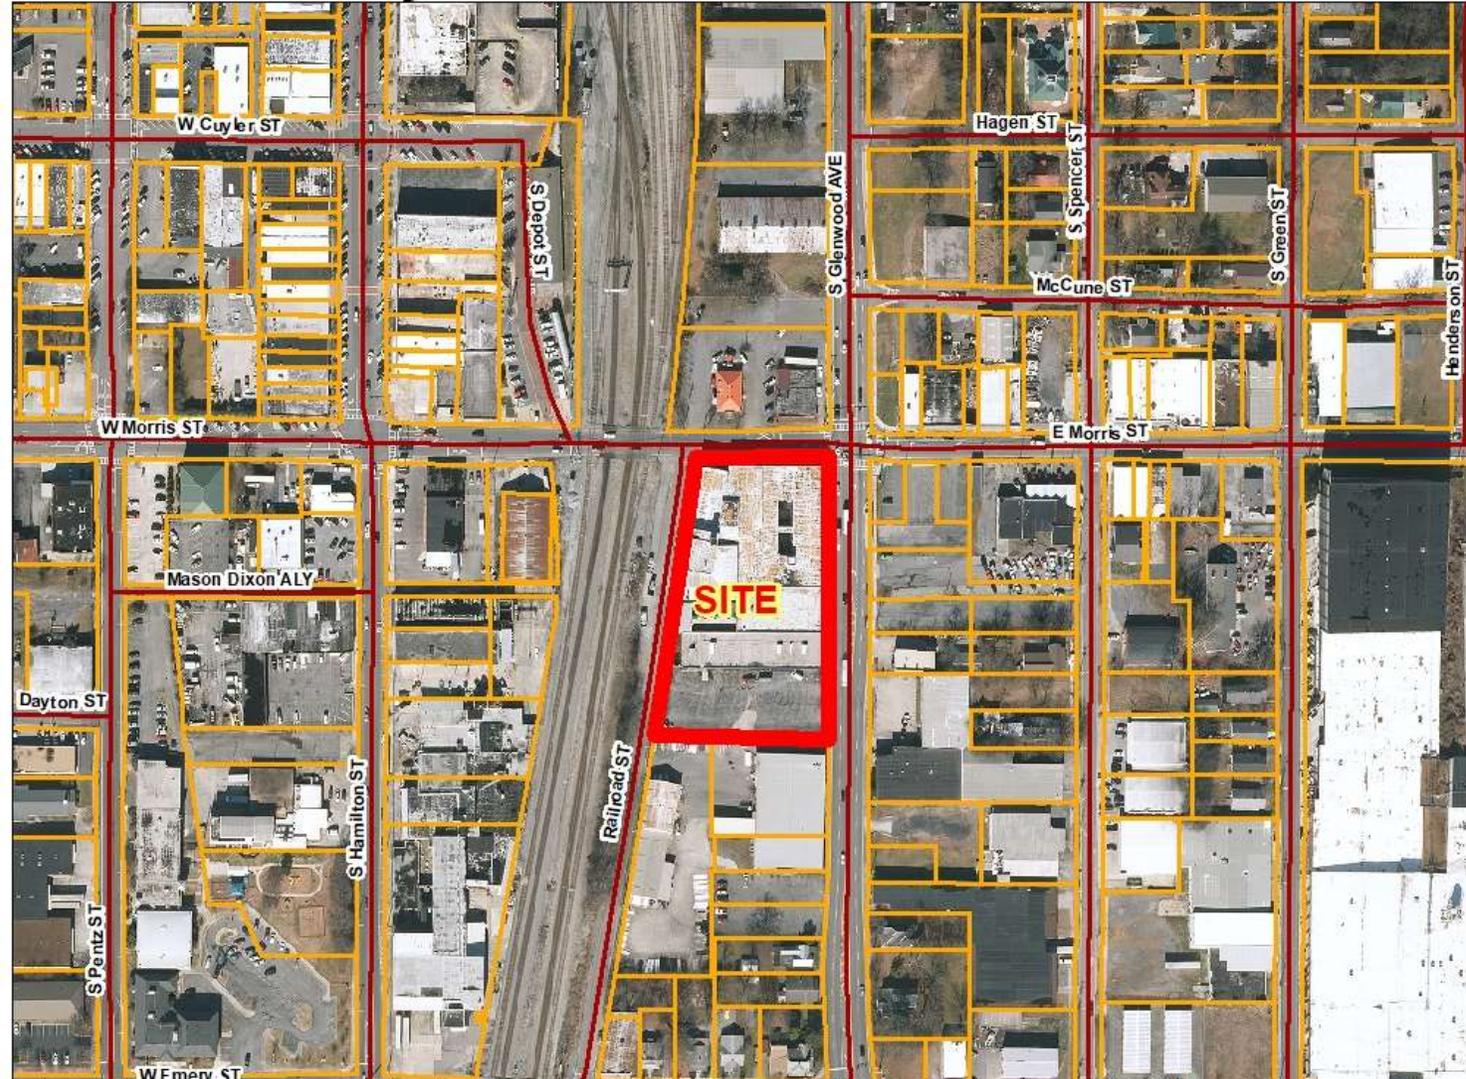

FEET
200


**City of Refuge Rezoning Request
M-2, Heavy Manufacturing
to
MU, Mixed Use
City of Dalton Jurisdiction**

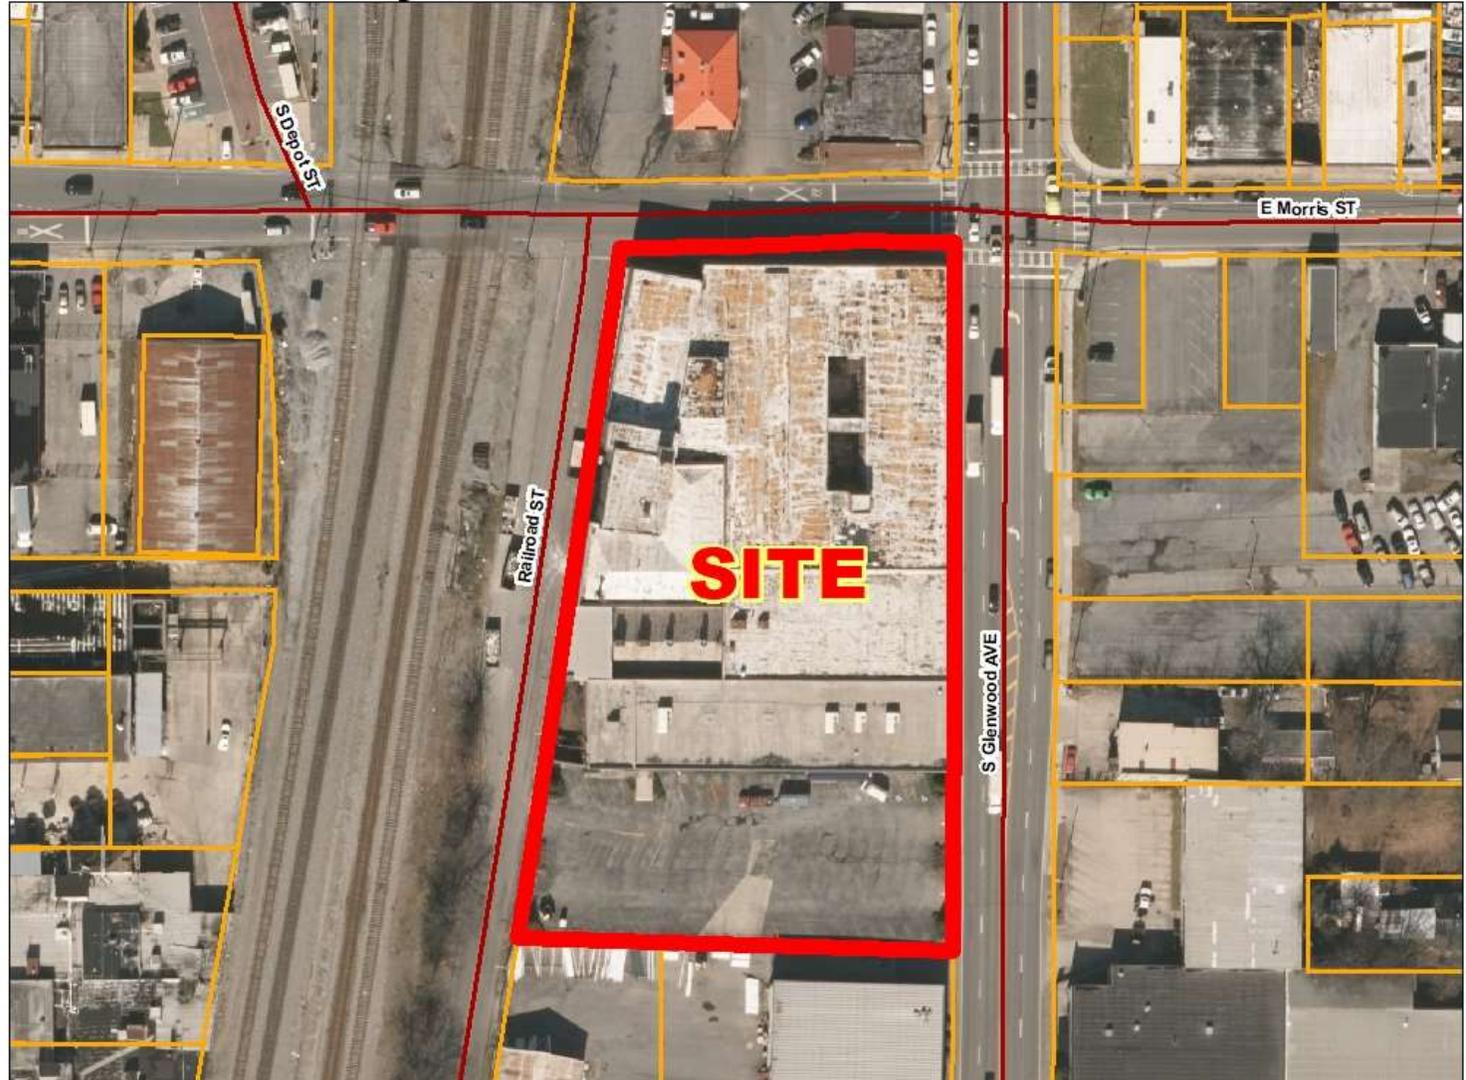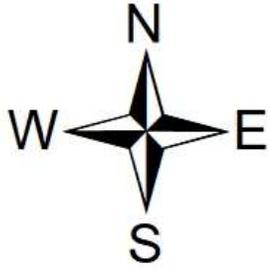

**FEET
100**




City of Refuge Rezoning Request M-2, Heavy Manufacturing to MU, Mixed Use City of Dalton Jurisdiction

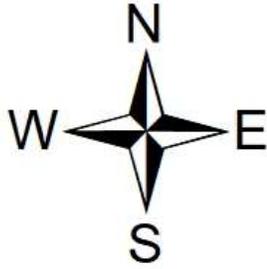


FUTURE DEVELOPMENT MAP


-  Downtown/Town Center
-  Industrial
-  Town Neighborhood Revitalization

FEET
200

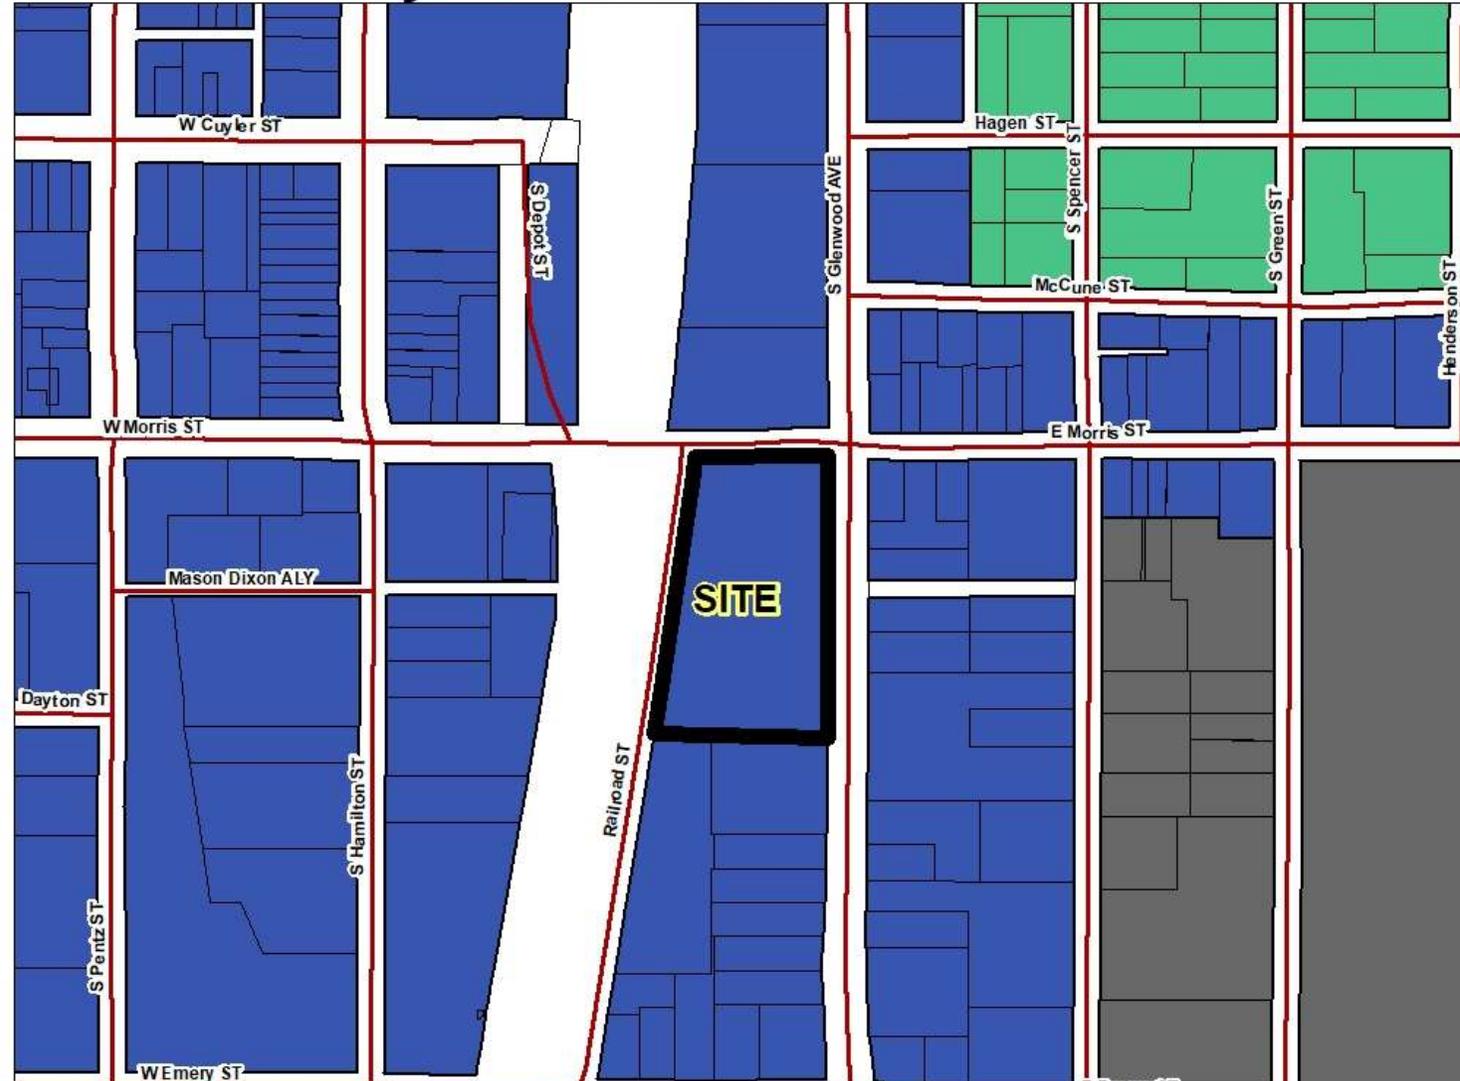

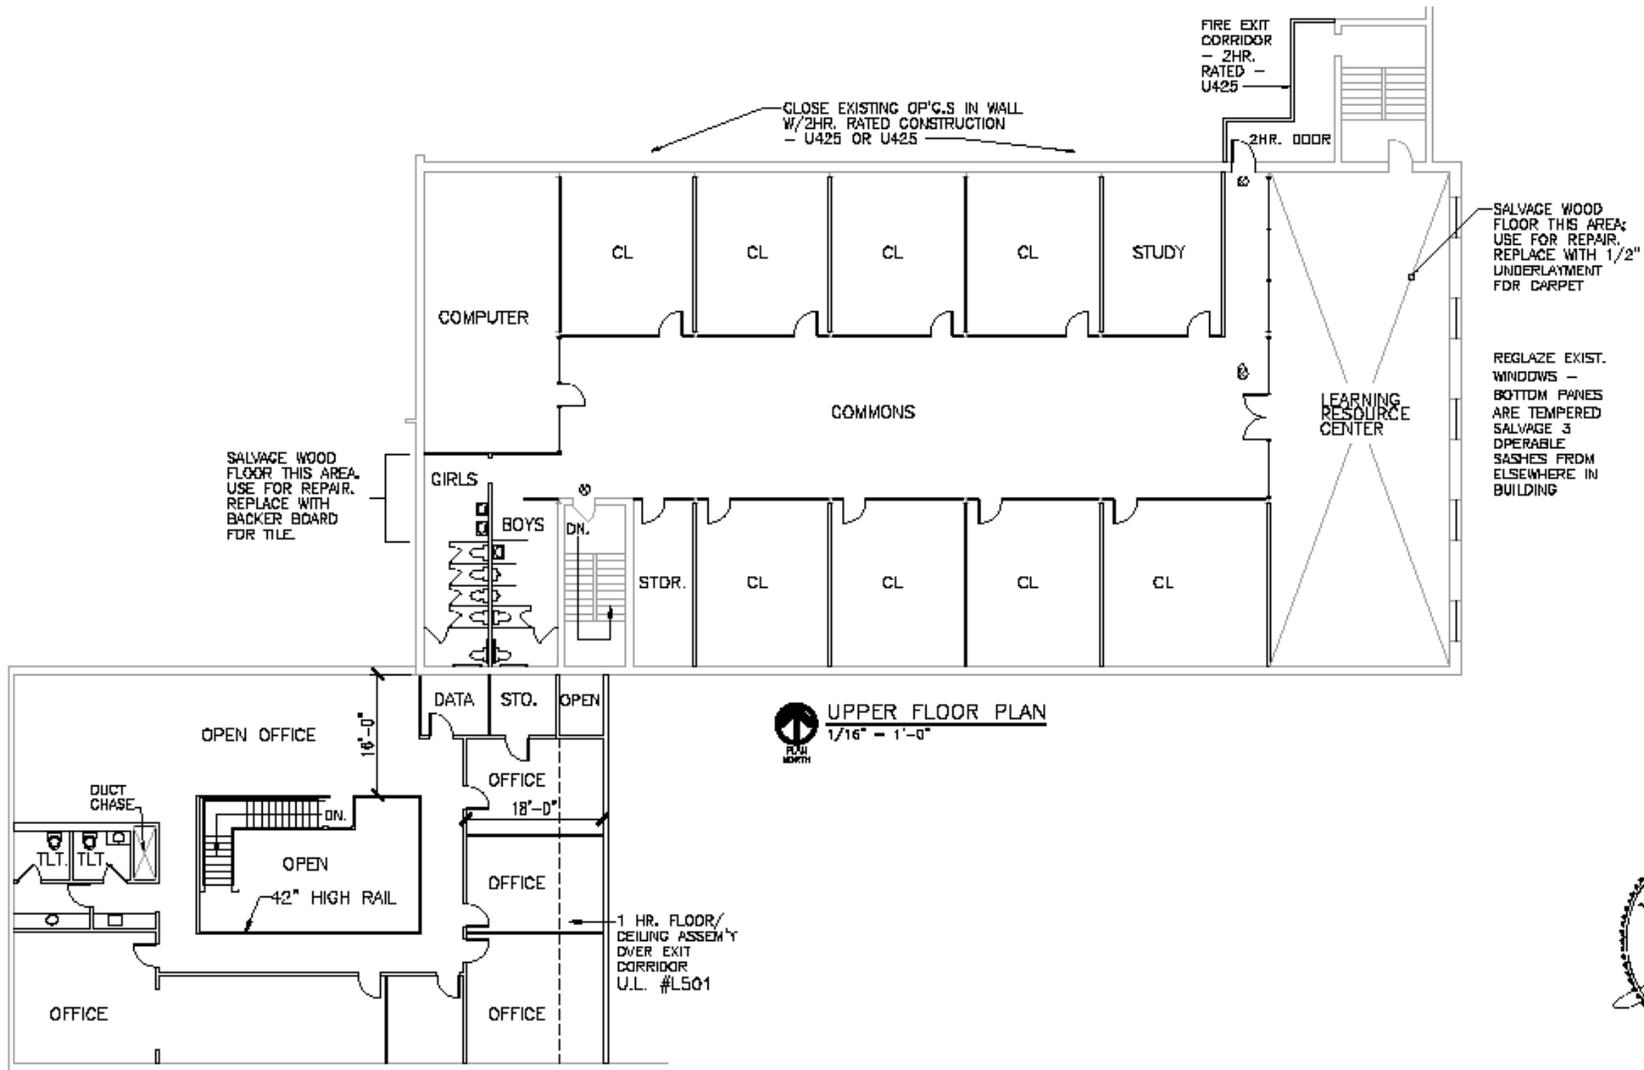

CITY OF REFUGE
1/18" = 1'-0" 05-28-2018
AS BUILT 08-28-2018

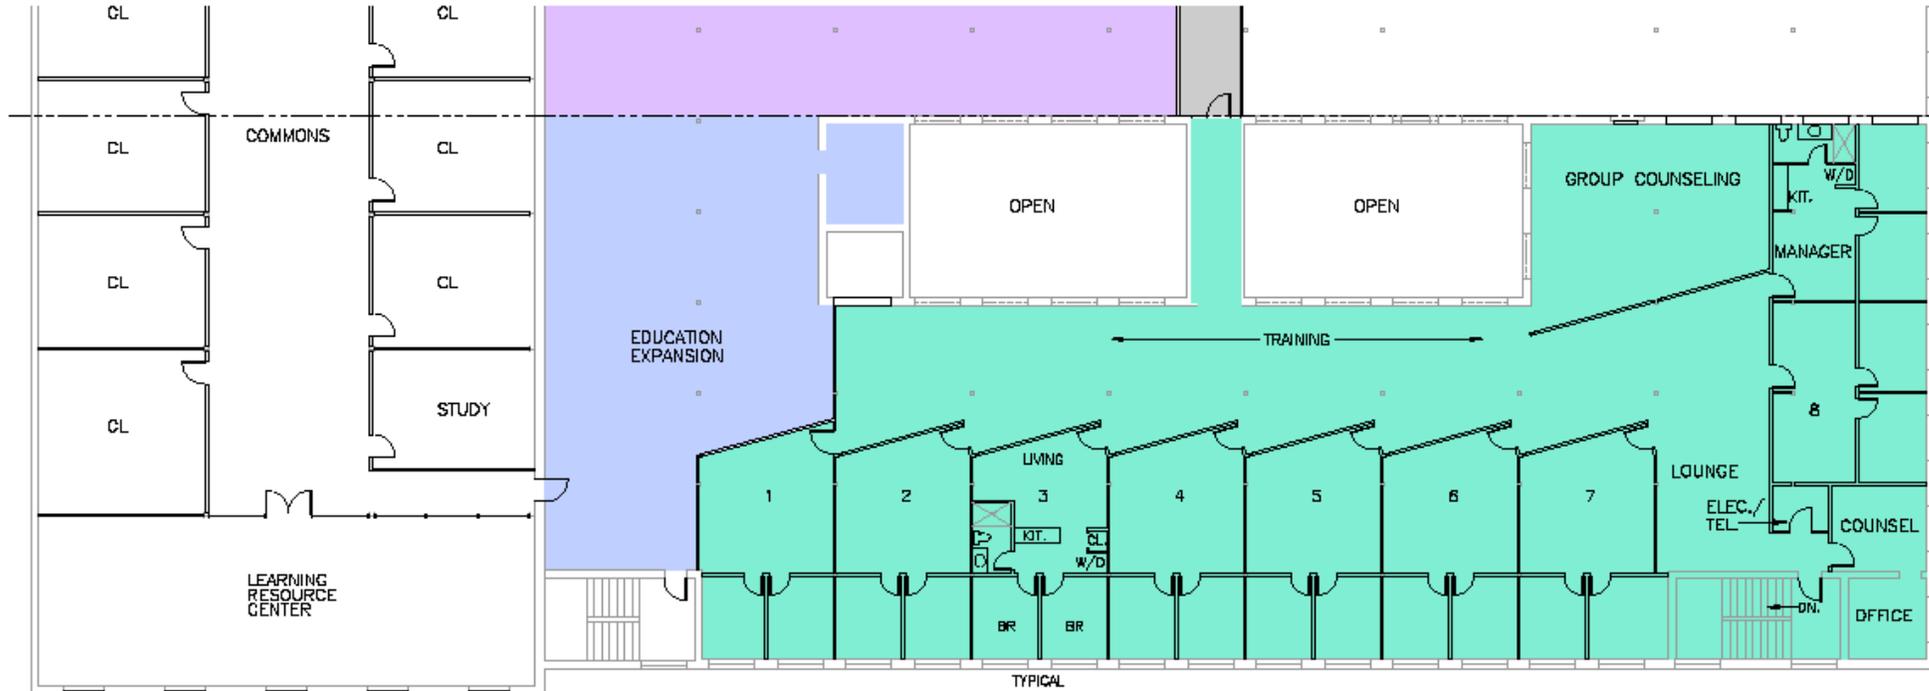


UPPER FLOOR PLAN – EAST
 1/16" = 1'-0"

CITY OF REFUGE
 02-20-2021