

LOC		QTY
A	PYLON	1
B	EXISTING HI-RISE (REFURBISHED)	1
C	CHANNEL LETTERS (5')	2
D	WALL ICON (71" x 71")	2
E	STOP	3
F	STOP - DO NOT ENTER / NO RIGHT TURN	2
G	STOP - DO NOT ENTER	4
H	DRIVE THRU → / DRIVE THRU ←	2
I	CIRCLE BUILDING FOR D/T - NO LEFT TURN	1
J	CURBSIDE DELIVERY	8
K	FLAG POLE (50')	1
L	ADA	2
M	ADA WITH VAN ACCESS	1
N		
O		



5198 North Lake Drive
 Lake City, GA 30260
 404-361-3800 fax 404-361-7038
 website - www.claytonsigns.com

S and R

DRAWING FILE -

ALL ELECTRICAL
 SIGNS ARE
 120 VOLTS
 UNLESS
 OTHERWISE INDICATED

DRAWN BY BRANDON GUEST
 ACCOUNT REP. BRANDON GUEST
 DRAWING DATE 05-03-19

STORE NUMBER
 817

STORE ADDRESS
 Chick-Fil-A
 1517 West Walnut Ave
 Dalton, GA 30720
 Dalton

THIS DRAWING IS AN ORIGINAL, UNPUBLISHED DESIGN CREATED BY CLAYTON SIGNS, INC. IT IS NOT TO BE REPRODUCED, CHANGED, OR EXHIBITED TO ANYONE OUTSIDE OF YOUR COMPANY IN WHOLE OR IN PART WITHOUT WRITTEN PERMISSION FROM THE OWNER OF CLAYTON SIGNS, INC.. ANY SUCH ACTIONS MAY BE SUBJECT TO LEGAL ACTION IN A COURT OF LAW.
 © 2005 ALL RIGHTS RESERVED

SPECIFICATIONS

CABINET

D/F ALUM. CABINET WITH SIGNCOMP RETRO FLAT BLEED FRAME AND COVER, WITH .063" ALUM FILLER.

INTERNALLY ILLUMINATED WHITE LED 6500K LIGHTS, SPACED EVENLY. PAINT INTERIOR OF CABINETS MATTE WHITE.

READER BOARD

ALUMINUM CONSTRUCTION CABINET

INTERNALLY ILLUMINATED WHITE LED 6500K LIGHTS, SPACED EVENLY. READER FACE IS .187" WHITE POLYCARBONATE FACE WITH TRACK TO ACCOMMODATE

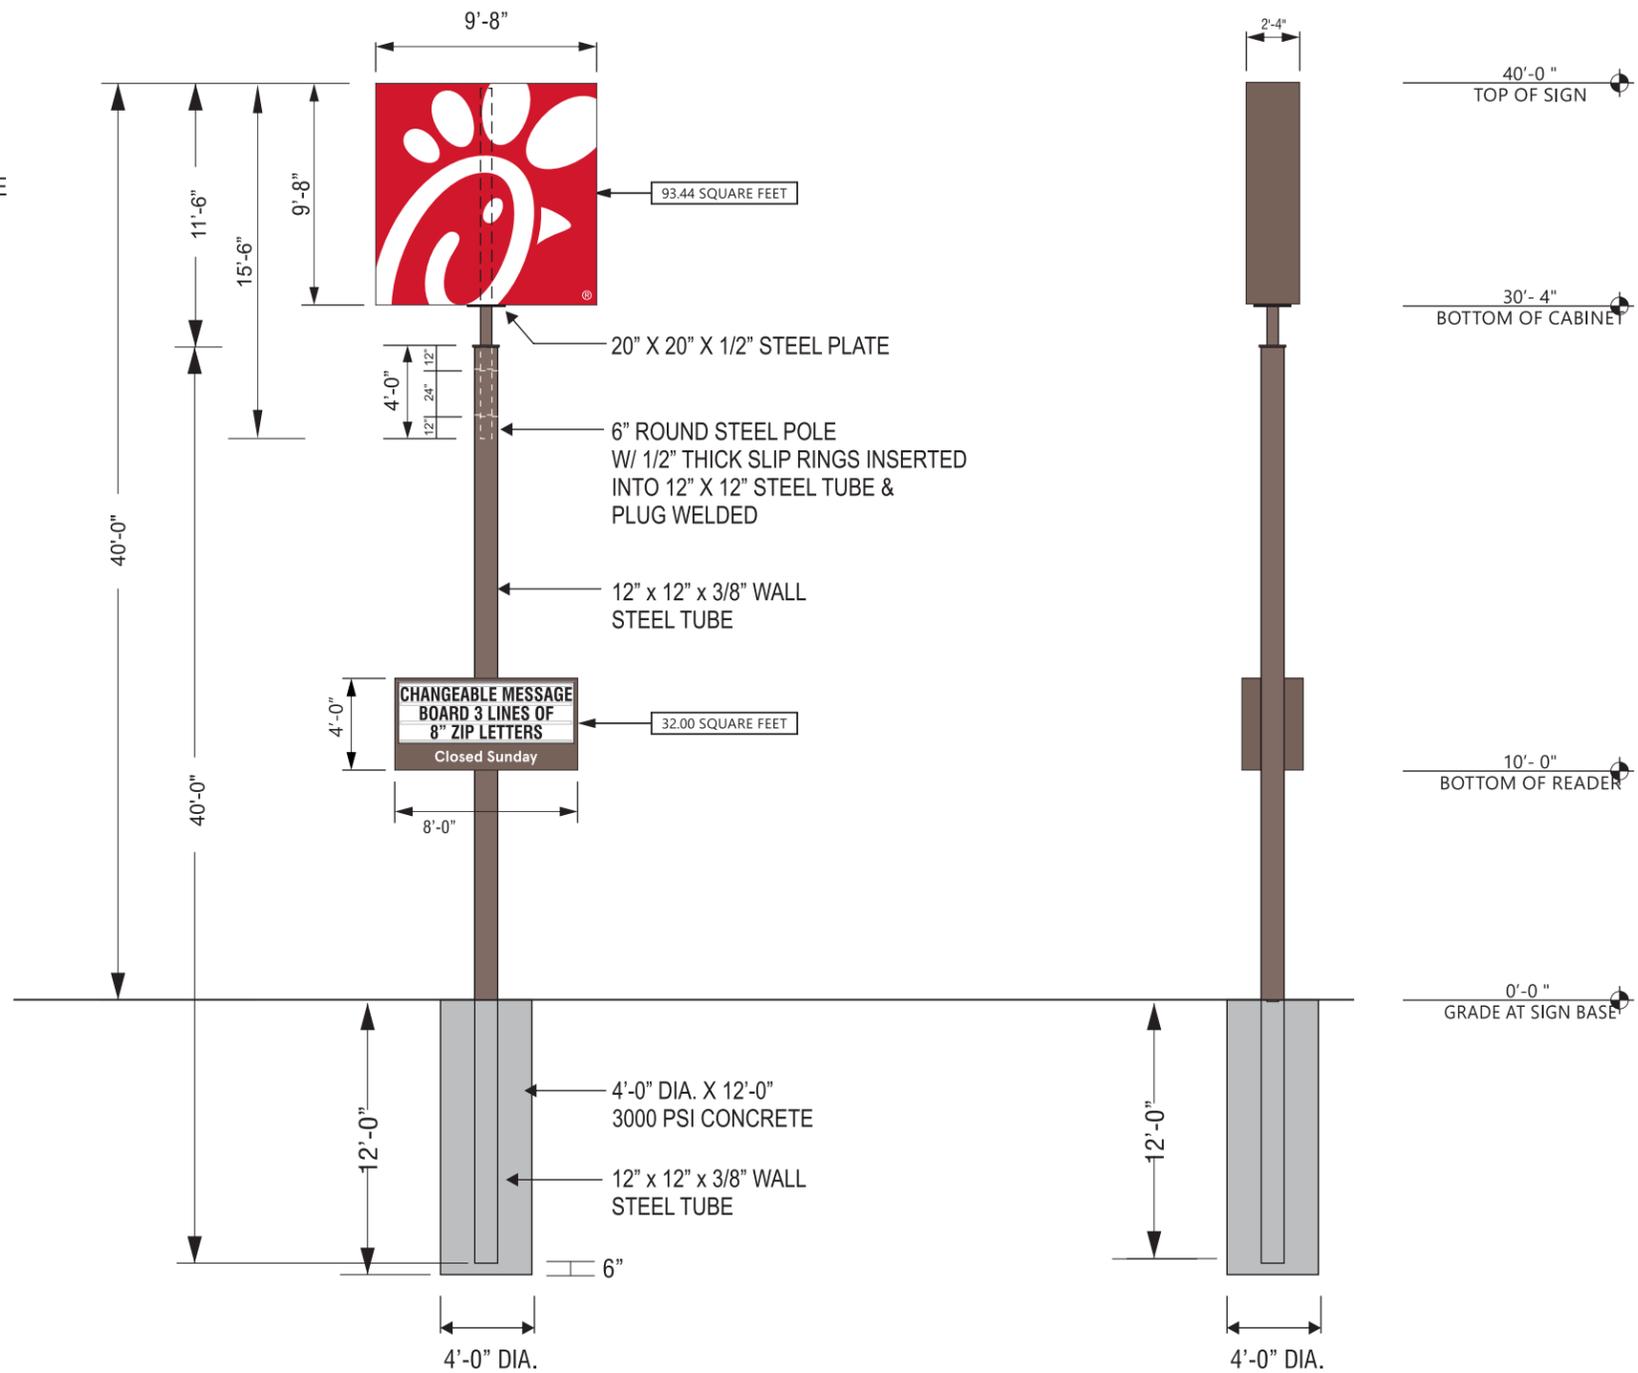
LETTER SET INCLUDES FRANKLIN GOTHIC EXTRA CONDENSED UPPERCASE LETTER SET OF 34 CHARACTERS WITH PUNCTUATION MARKS & CHANGER ARM.

125.44 SQUARE FEET


3M #3630-53 TRANSLUCENT CARDINAL RED


7328 WHITE POLYCARBONATE


MATTHEWS #74155 DARK BRONZE

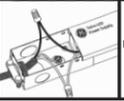
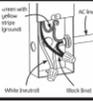


ELEVATION

Scale: 1/8" = 1'

END VIEW

Scale: 1/8" = 1'

 	DOUBLE FACED CABINET LED'S GEWHDSF6-71K - DOUBLE SIDED POWER SUPPLY GEPS24 - 24V POWER SUPPLY	WET LOCATION CONNECT THE AC LINE TO THE BLACK (LINE) AND WHITE (NEUTRAL) INPUT WIRES OF THE POWER SUPPLY USING 18-14 AWG TWIST ON WIRE CONNECTORS. GROUND POWER SUPPLY GREEN WIRE TO GROUNDING SCREW. REPLACE JUNCTION BOX COVER.
		

THIS SIGN IS INTENDED TO BE INSTALLED IN ACCORDANCE WITH REQUIREMENTS OF ARTICLE 600 OF THE NATIONAL ELECTRICAL CODE AND/OR APPLICABLE LOCAL CODES. THIS INCLUDES PROPER GROUNDING & BONDING OF THE SIGN.



5198 North Lake Drive
Lake City, GA 30260
404-361-3800 fax 404-361-7038
website - www.claytonsigns.com

S and R

DRAWING FILE -

ALL ELECTRICAL SIGNS ARE 120 VOLTS UNLESS OTHERWISE INDICATED

DRAWN BY BRANDON GUEST
ACCOUNT REP. BRANDON GUEST
DRAWING DATE 05-03-19

STORE NUMBER
817

STORE ADDRESS
Chick-Fil-A
1517 West Walnut Ave
Dalton, GA 30720
Dalton

THIS DRAWING IS AN ORIGINAL, UNPUBLISHED DESIGN CREATED BY CLAYTON SIGNS, INC. IT IS NOT TO BE REPRODUCED, CHANGED, OR EXHIBITED TO ANYONE OUTSIDE OF YOUR COMPANY IN WHOLE OR IN PART WITHOUT WRITTEN PERMISSION FROM THE OWNER OF CLAYTON SIGNS, INC.. ANY SUCH ACTIONS MAY BE SUBJECT TO LEGAL ACTION IN A COURT OF LAW.
© 2005 ALL RIGHTS RESERVED





PROPOSED REFURBISHED SIGN



EXISTING SIGN



5198 North Lake Drive
 Lake City, GA 30260
 404-361-3800 fax 404-361-7038
 website - www.claytonsigns.com

S and R

DRAWING FILE -

ALL ELECTRICAL
 SIGNS ARE
 120 VOLTS
 UNLESS
 OTHERWISE INDICATED

DRAWN BY BRANDON GUEST
 ACCOUNT REP. BRANDON GUEST
 DRAWING DATE 05-03-19

STORE NUMBER
 817

STORE ADDRESS
 Chick-Fil-A
 1517 West Walnut Ave
 Dalton, GA 30720
 Dalton

THIS DRAWING IS AN ORIGINAL, UNPUBLISHED DESIGN CREATED BY CLAYTON SIGNS, INC. IT IS NOT TO BE REPRODUCED, CHANGED, OR EXHIBITED TO ANYONE OUTSIDE OF YOUR COMPANY IN WHOLE OR IN PART WITHOUT WRITTEN PERMISSION FROM THE OWNER OF CLAYTON SIGNS, INC.. ANY SUCH ACTIONS MAY BE SUBJECT TO LEGAL ACTION IN A COURT OF LAW.
 © 2005 ALL RIGHTS RESERVED

