
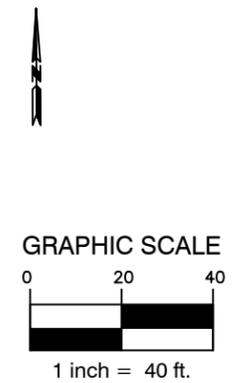


Corrective Action Plan For Riverbend Road Stormwater Project

© RICHARDS & ASSOC. ENGINEERING, INC.
PRELIMINARY—NOT FOR RECORDING—NOT FOR
CONSTRUCTION

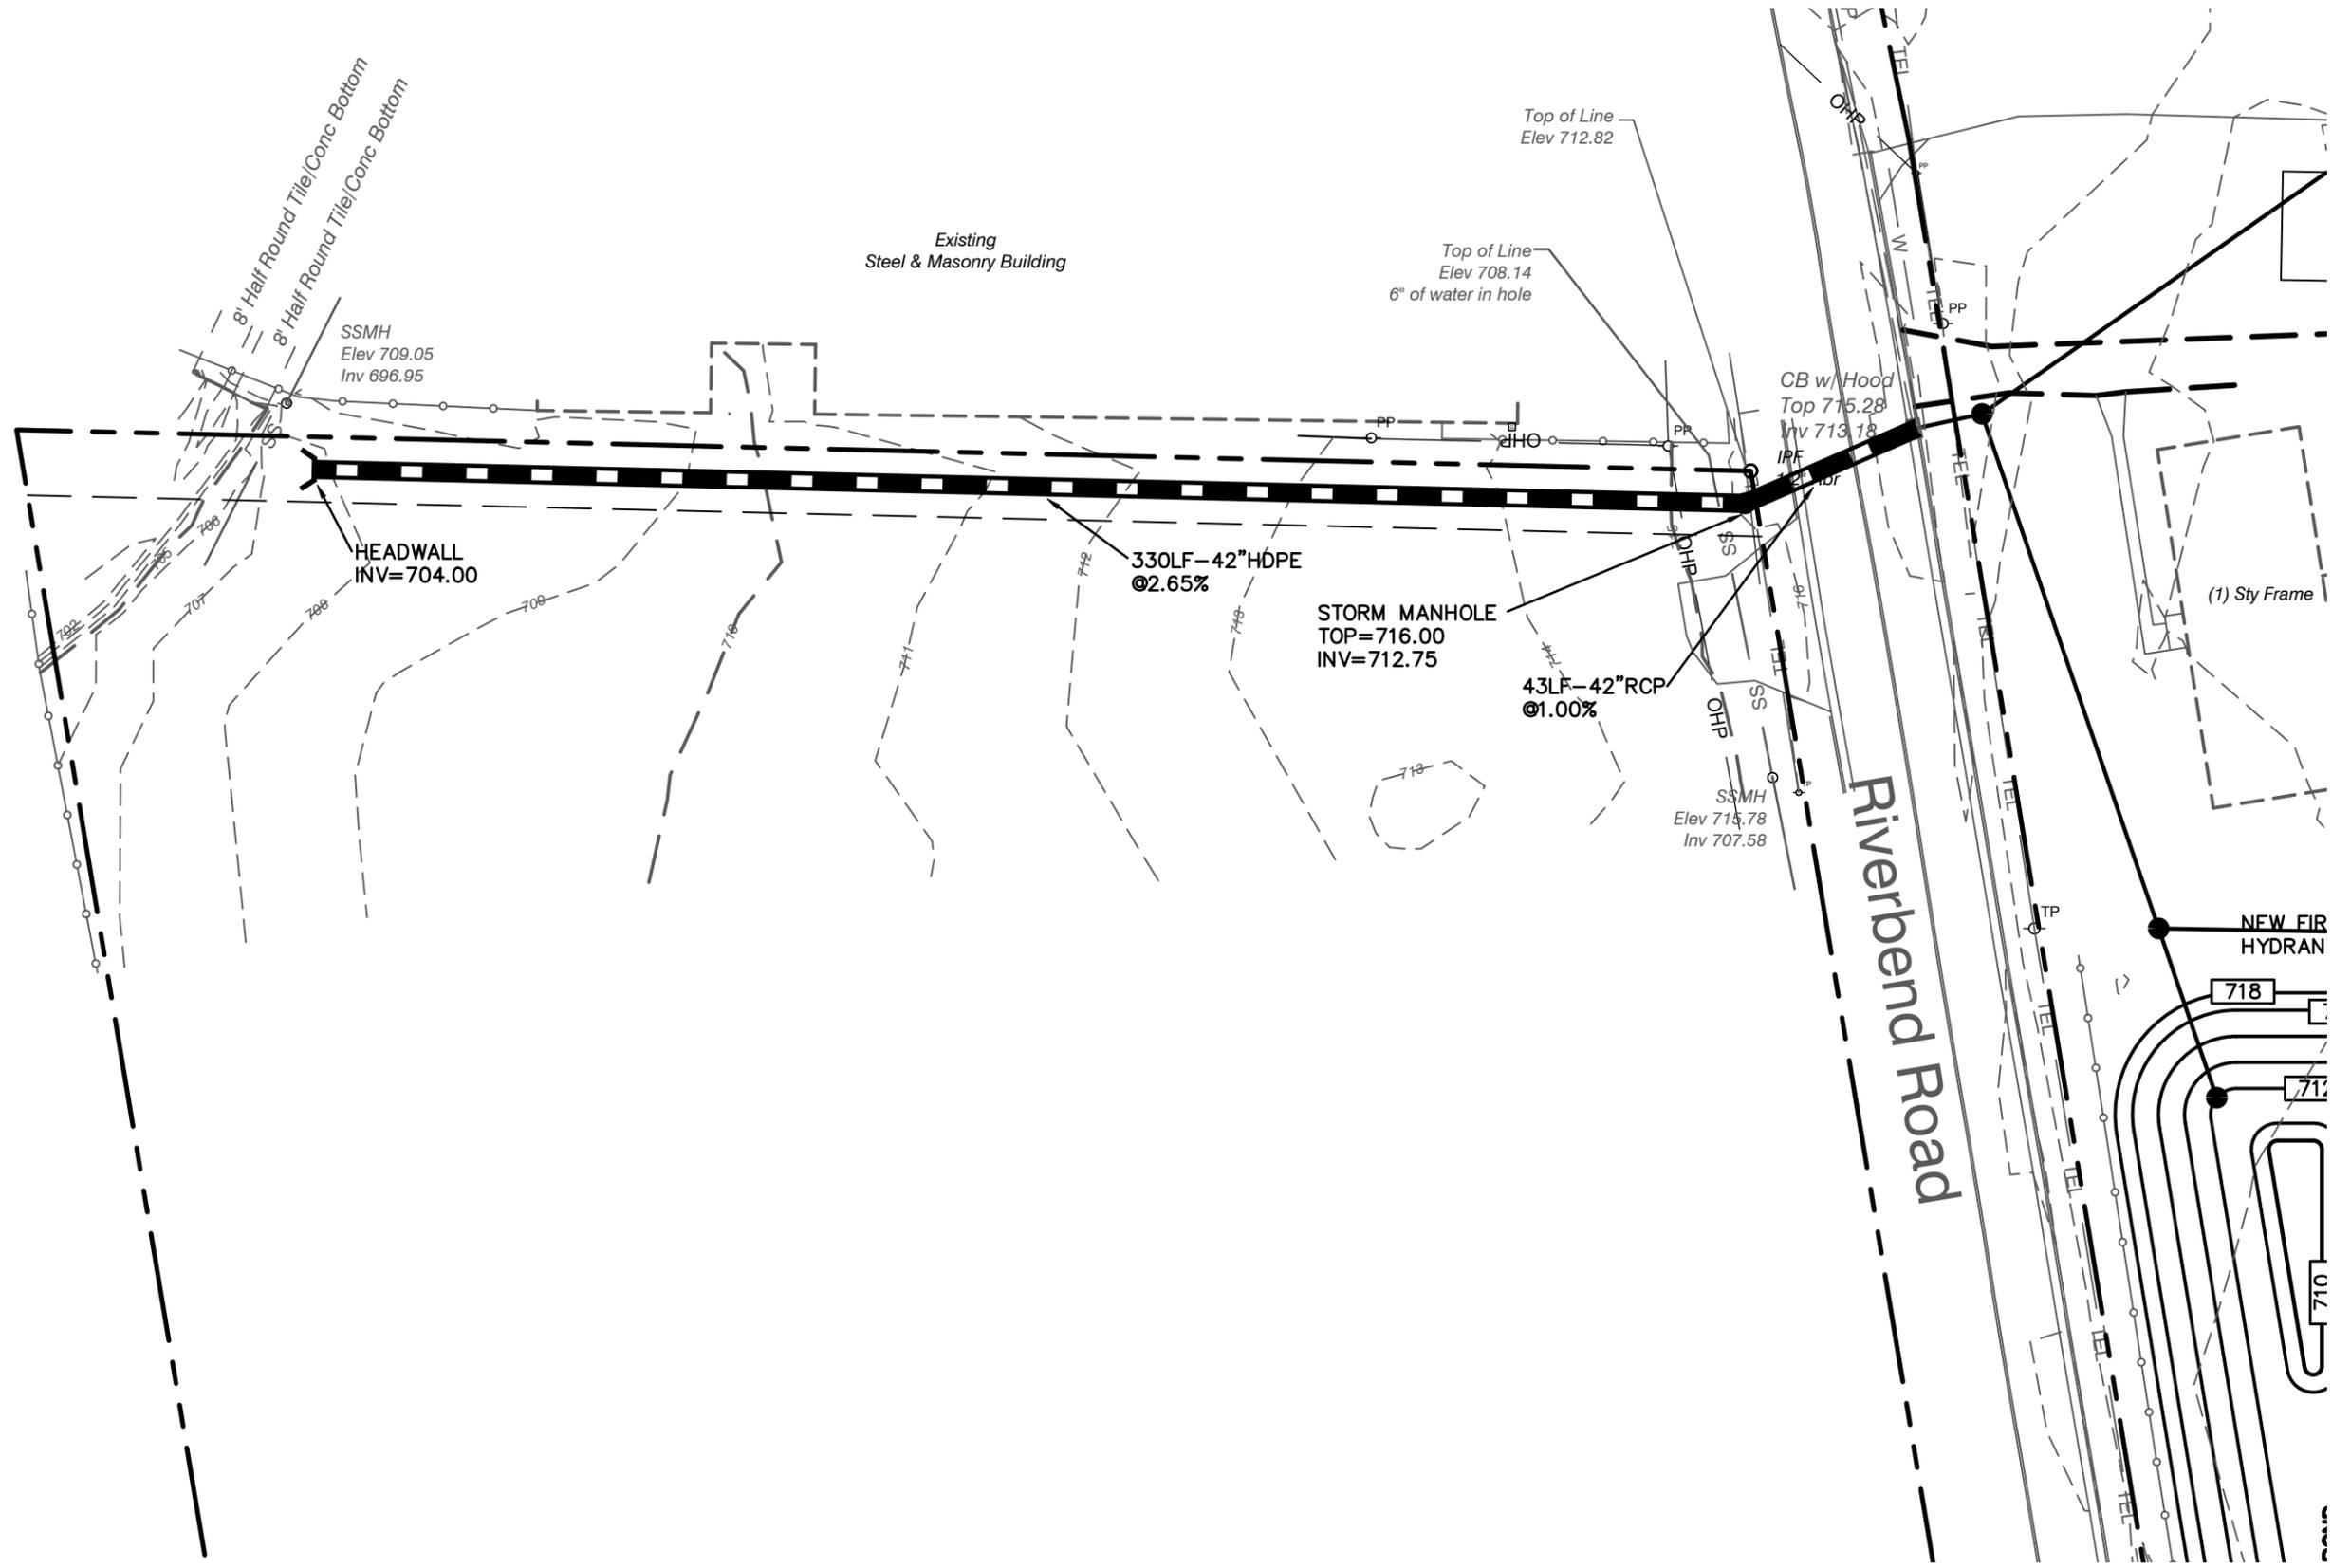

RAE
RICHARDS & ASSOCIATES ENGINEERING, INC.
(706) 695-0661