


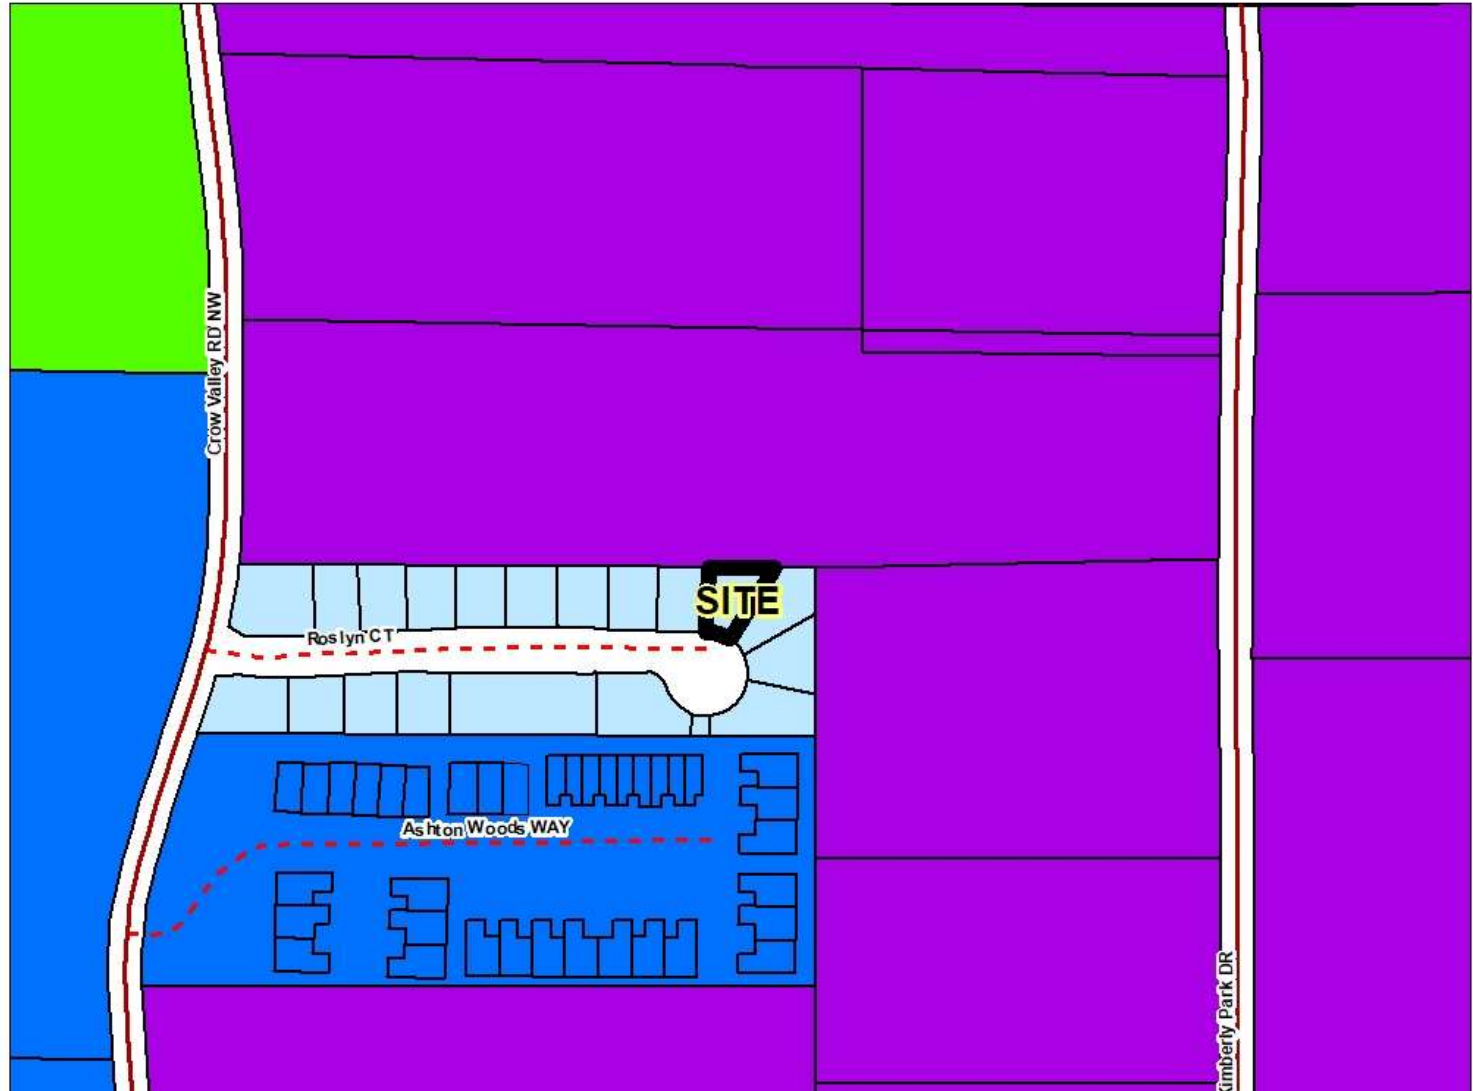


McDonald Annexation Request Zoning to Remain R-4, Zero Lot Line Residential

Unified Zoning	
	Low Density Single Family Residential (R-2)
	Zero Lot Line Residential (R-4)
	High Density Residential (R-7)
	Heavy Manufacturing (M-2)

FEET
200




McDonald Annexation Request Zoning to Remain R-4, Zero Lot Line Residential

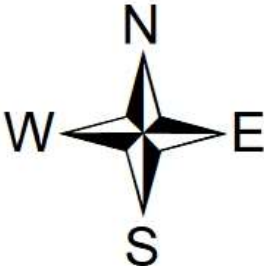

FEET
200



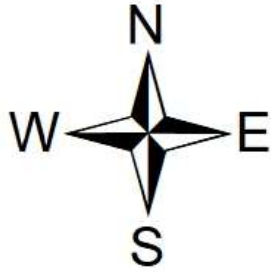


McDonald Annexation Request

Zoning to Remain R-4, Zero Lot Line Residential


DALTON CITY LIMITS

 Town_Boundaries

FEET
200



RESERVED FOR THE CLERK OF SUPERIOR COURT

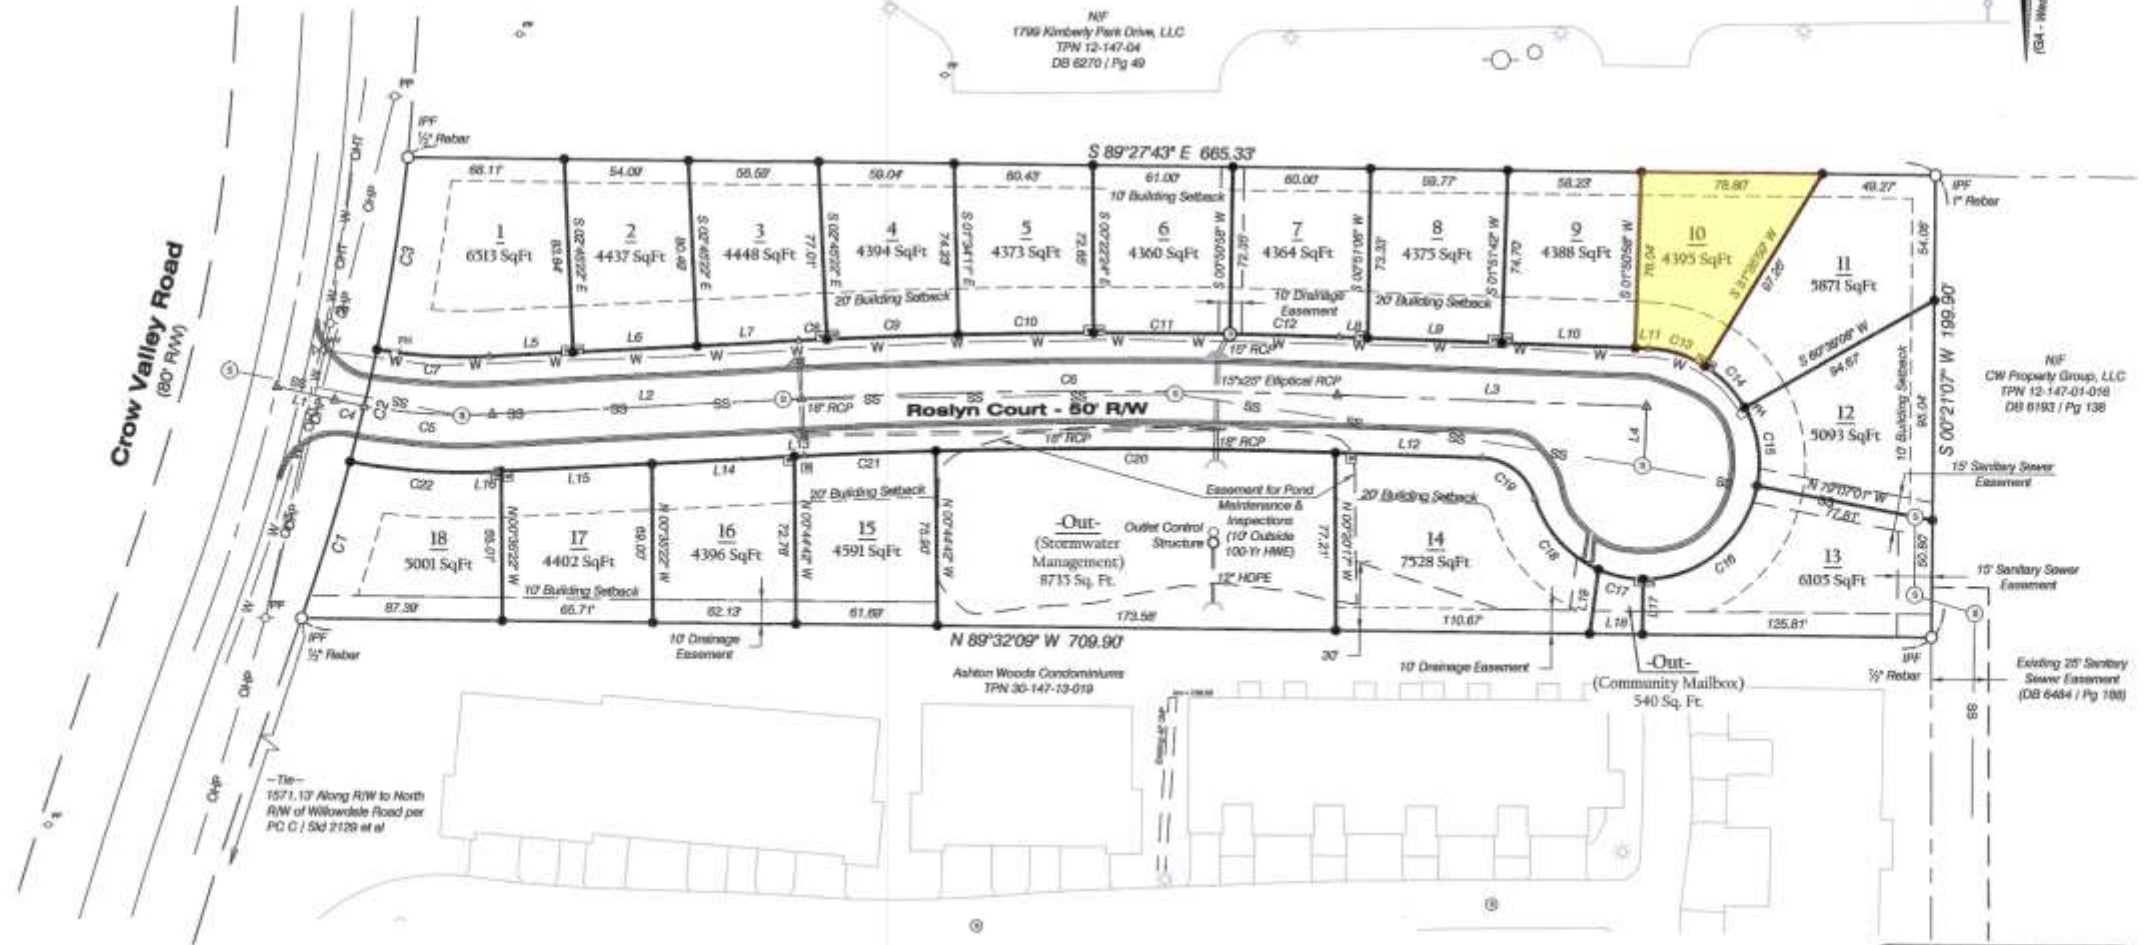

CURVE	RADIUS	ARC LENGTH	CHORD LENGTH	CHORD BEARING	DELTA ANGLE
C1	918.58'	71.28'	71.26'	N 17°04'34" E	4°28'46"

SYMBOL LEGEND	
	STORM MANHOLE SYMBOL
	SANITARY SEWER MANHOLE