

WATER NOTES


- W1. CONNECT TO EXISTING WATER MAIN PER DETAIL "W1" IN LOCATION SHOWN. INCLUDE IN THE UNIT PRICE BID FOR "4" WATER SERVICE LINE."
- W2. INSTALL 4-INCH WATER SERVICE LINE IN LOCATIONS SHOWN. INCLUDE IN THE UNIT PRICE BID FOR "4" WATER SERVICE LINE."
- W3. CONNECT TO EXISTING 4-INCH WATER SERVICE LINE IN LOCATIONS SHOWN. INCLUDE IN THE UNIT PRICE BID FOR "4" WATER SERVICE LINE."

SANITARY SEWER NOTES

- S1. CONNECT TO EXISTING 4-INCH SANITARY SEWER SERVICE LINE IN LOCATION SHOWN. INCLUDE IN THE UNIT PRICE BID FOR "4" SANITARY SERVICE LINE."
- S2. INSTALL 4-INCH SANITARY SEWER SERVICE LINE IN LOCATIONS SHOWN. INCLUDE IN THE UNIT PRICE BID FOR "4" SANITARY SERVICE LINE."
- S3. INSTALL SANITARY SEWER CLEANOUTS PER DETAIL "S3" IN LOCATIONS SHOWN. INCLUDE IN THE UNIT PRICE BID FOR "4" SANITARY SERVICE LINE."

UTILITY NOTES

- U1. PROPOSED UTILITY RELOCATION THAT HAS BEEN DISCUSSED WITH UTILITIES. CONTRACTOR TO COORDINATE AND VERIFY LOCATION WITH UTILITIES. COSTS OF RELOCATION TO BE PAID BY OWNER.

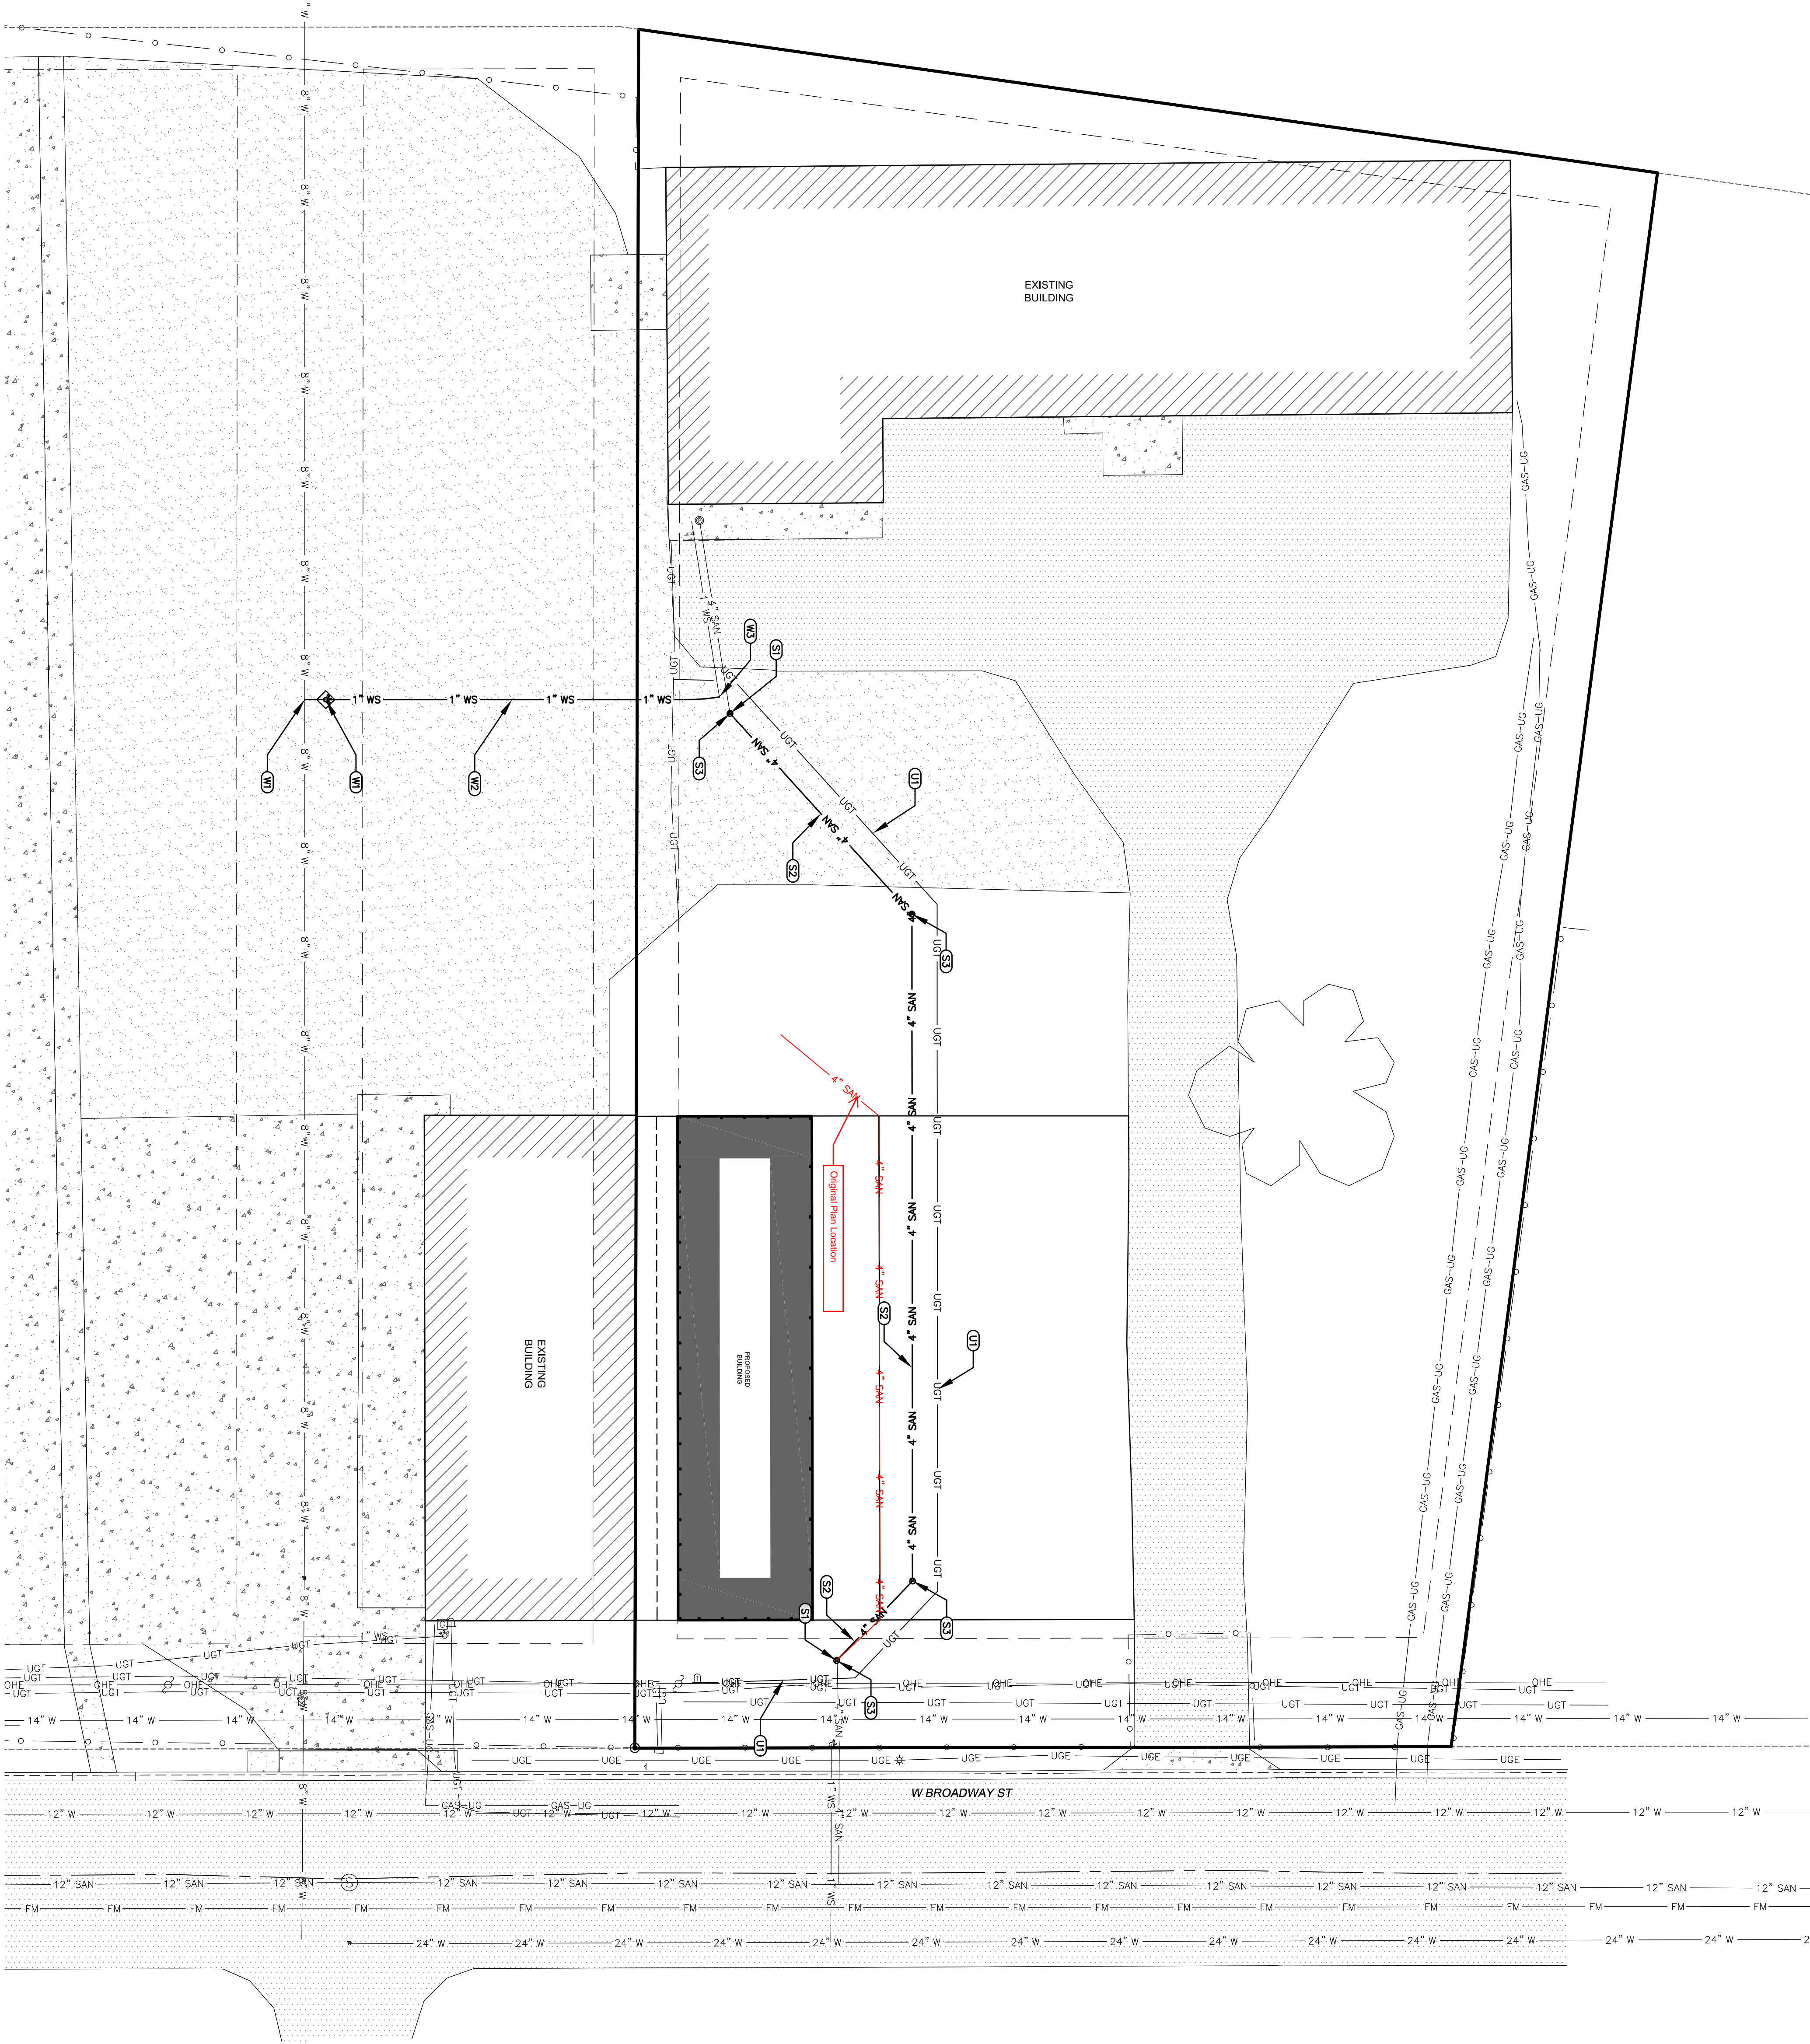

PRELIMINARY



HIGHLANDS
ENGINEERING

319 24TH STREET EAST
DICKINSON, ND 58601
OFFICE: 701.483.2444
WWW.HIGHLANDSENG.COM

DICKINSON SCHOOL BUS BARN
DICKINSON PUBLIC SCHOOLS
DICKINSON, NORTH DAKOTA

DRAWN BY:
MJR

DATE:
5/13/2020

PROJECT NUMBER:
200075

SHEET:

C400
UTILITY LAYOUT

