
## **BOUNDARY EXHIBIT**

A PORTION OF LOTS 2 & 3, BLOCK 1, GLACIER PARK ADDITION S½S½SE¼ SECTION 4, TOWNSHIP 139 NORTH, RANGE 96 WEST OF THE 5th PRINCIPAL MERIDIAN, CITY OF DICKINSON, STARK COUNTY, NORTH DAKOTA

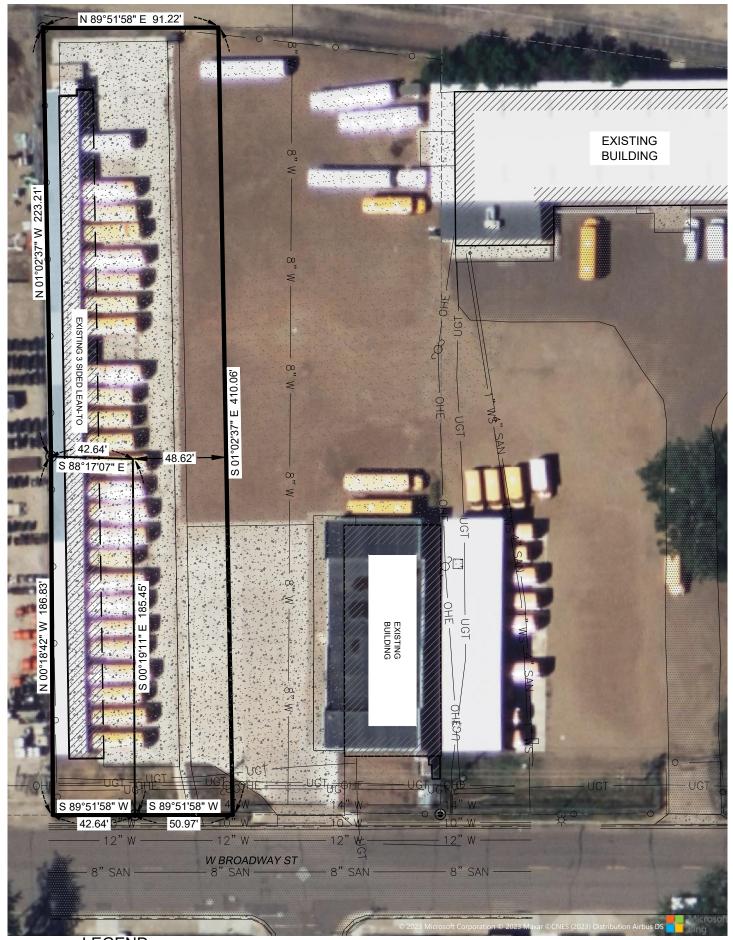

## **LEGEND**

PROPERTY BOUNDARY
PROPERTY LOT LINE
EXISTING LOT LINE
FENCE

FOUND PROPERTY CORNER



SURVEY REQUESTED BY: VENTURE COMMERCIAL, LLC			
PROJECT NUMBER:	231171	SCALE.:	1"=50'
DRAWN BY:	AJA	DATE:	08/25/23
SHEET NUMBER:	MBER: 1 of 1		