


LAST SAVED: 12/03/2025 5:24 PM BY: SCHIRAK

H:\241279\PROJECT CAD\CURRENT\241279_LX_SITING

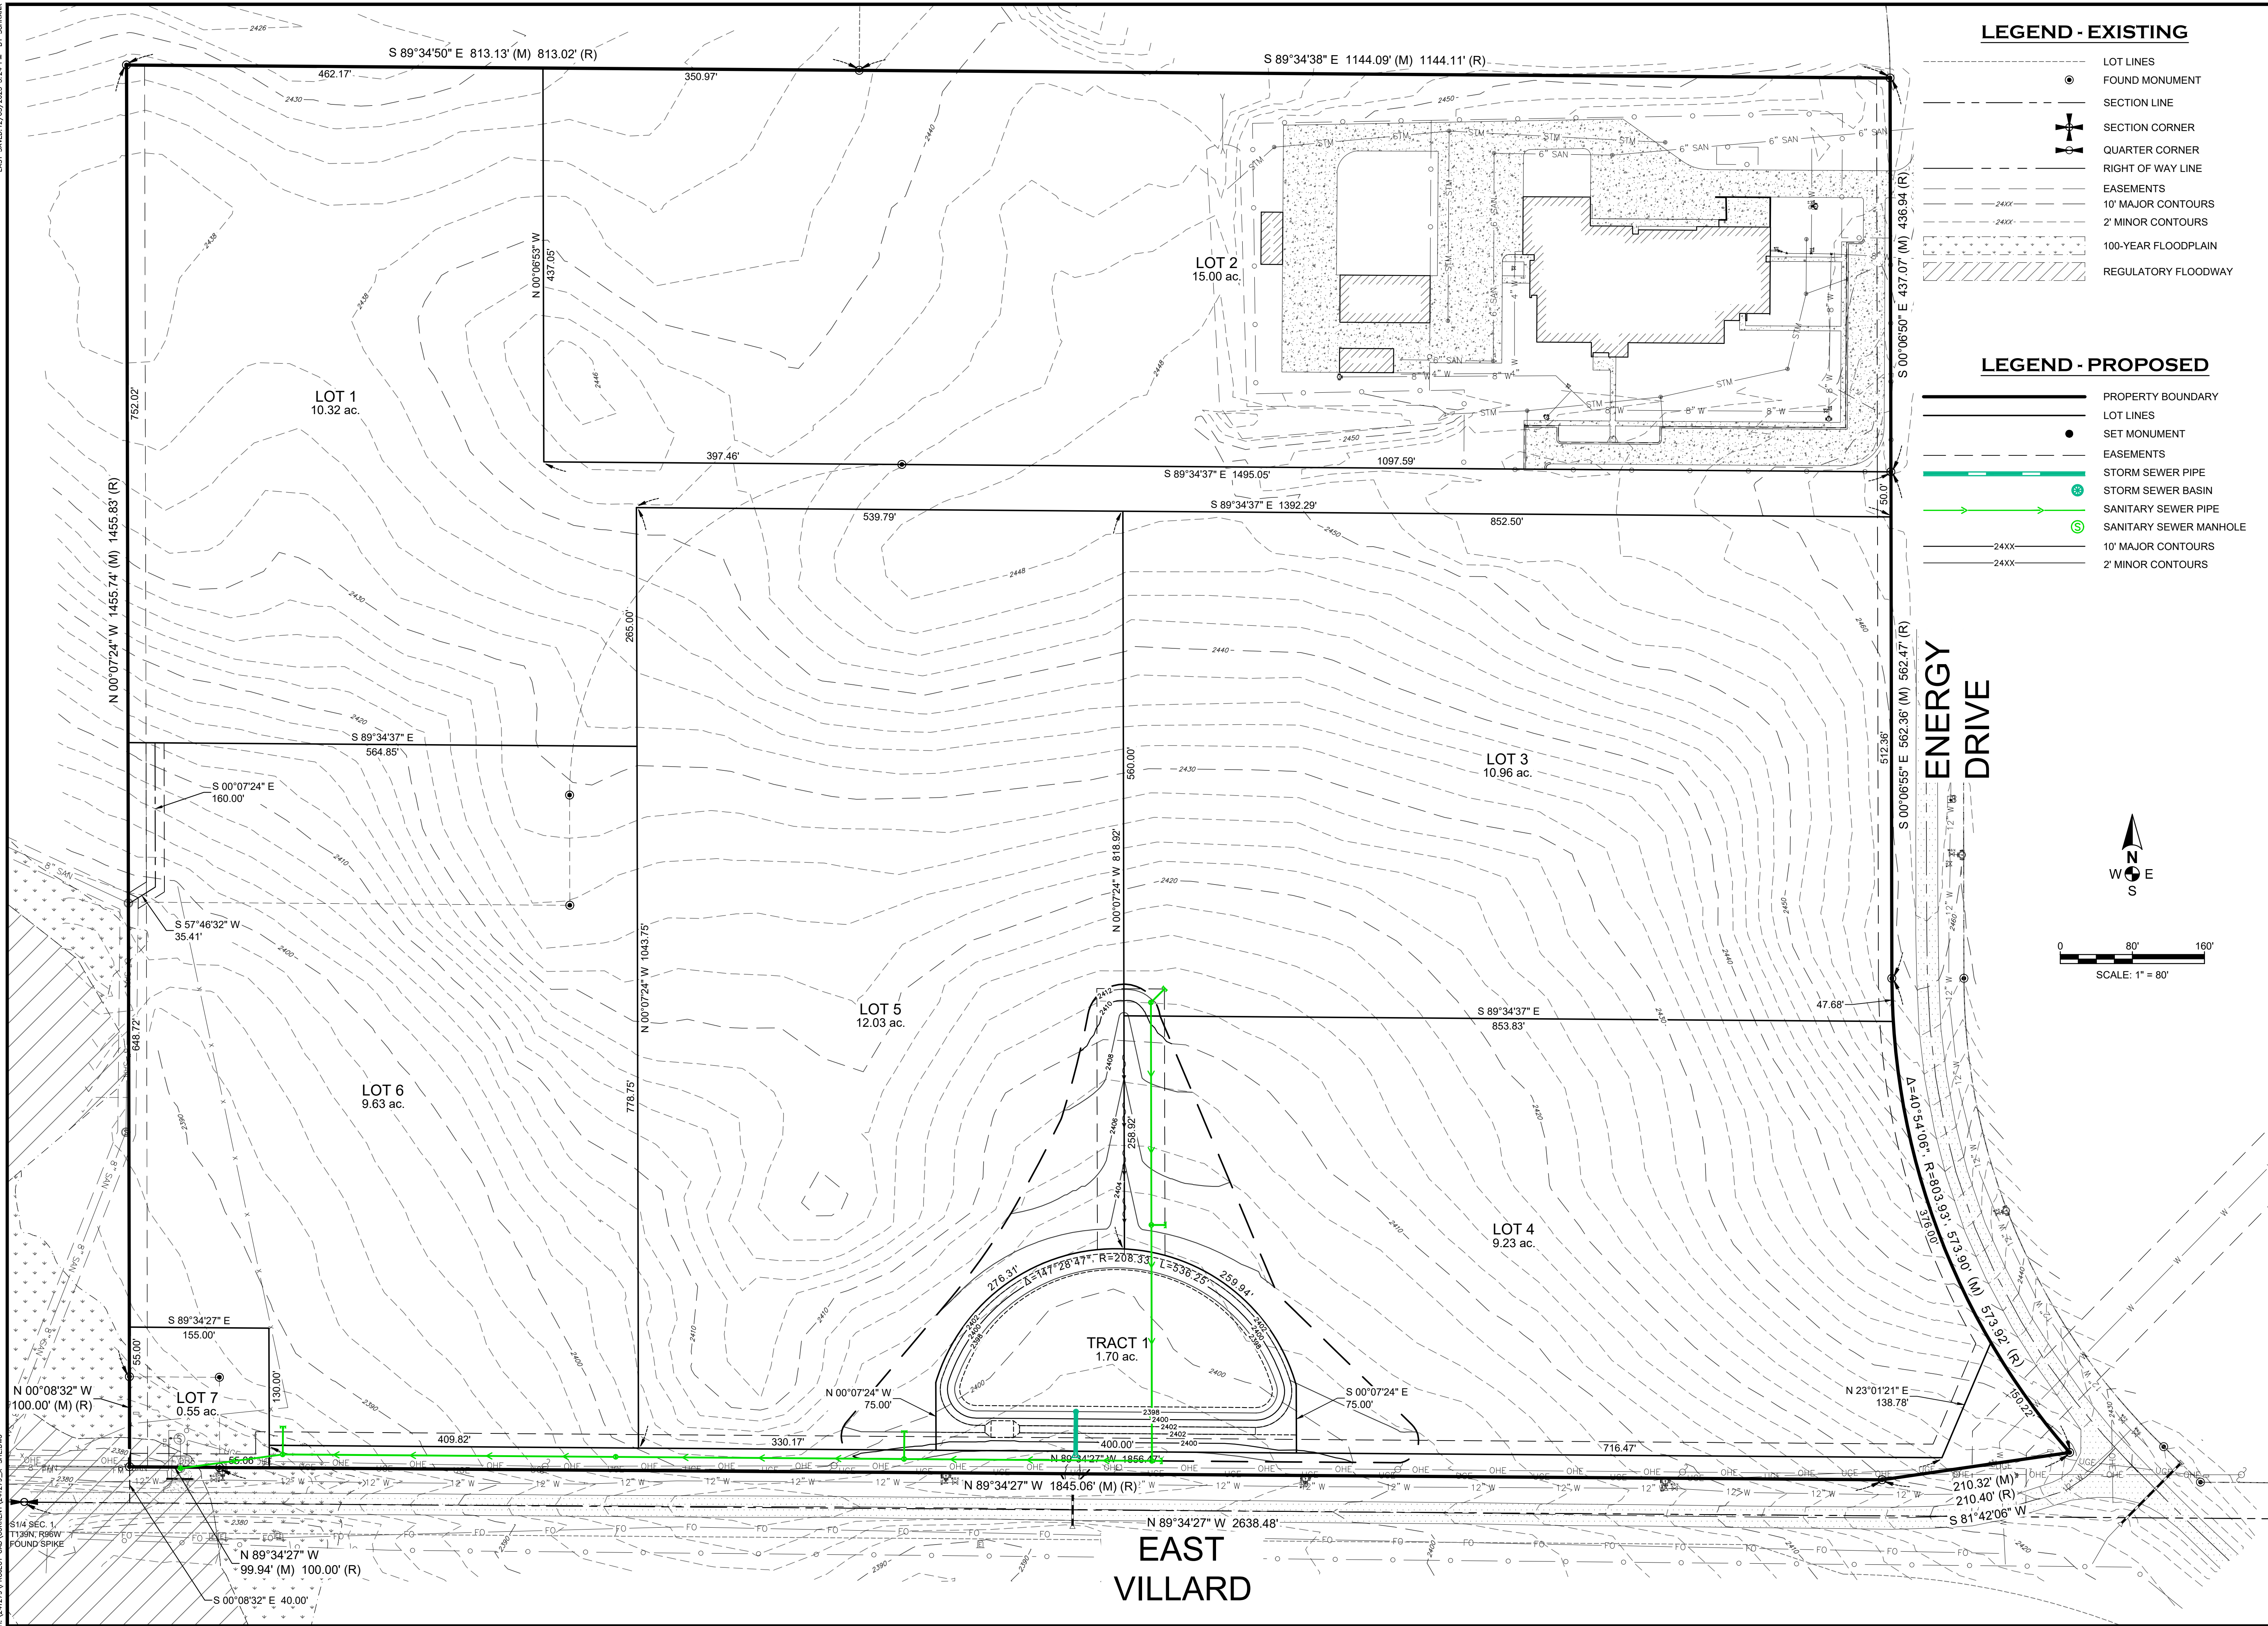

LEGEND - EXISTING

- LOT LINES
- FOUND MONUMENT
- SECTION LINE
- ⊕ SECTION CORNER
- ⊕ QUARTER CORNER
- RIGHT OF WAY LINE
- EASEMENTS
- 10' MAJOR CONTOURS
- 2' MINOR CONTOURS
- 100-YEAR FLOODPLAIN
- REGULATORY FLOODWAY

LEGEND - PROPOSED

- PROPERTY BOUNDARY
- LOT LINES
- SET MONUMENT
- EASEMENTS
- STORM SEWER PIPE
- STORM SEWER BASIN
- SANITARY SEWER PIPE
- SANITARY SEWER MANHOLE
- 10' MAJOR CONTOURS
- 2' MINOR CONTOURS

HIGHLANDS ENGINEERING
 319 24TH STREET EAST
 DICKINSON, ND 58601
 OFFICE: 701.483.2444
 WWW.HIGHLANDSENG.COM

PRELIMINARY

REV	DATE	DESCRIPTION

ENERGY CENTER 6TH ADDITION
 CITY OF DICKINSON, ND
 DICKINSON ENERGY PARK, LLC

SCALE: 1"=80'
 DATE: 12/03/25
 DRAWN BY: AWS
 PROJECT NUMBER: 241279

SHEET TITLE:
PRELIMINARY SITE IMPROVEMENT PLAN

SHEET NUMBER:
S1
 1 of 1