


STATE 9TH ADDITION

BEING THE REPLAT OF LOTS 4, 5, AND 6, BLOCK 1 OF STATE EIGHTH ADDITON
SECTION 5, T139N, R96W, OF THE 5TH PRINCIPAL MERIDIAN
CITY OF DICKINSON, STARK COUNTY, NORTH DAKOTA

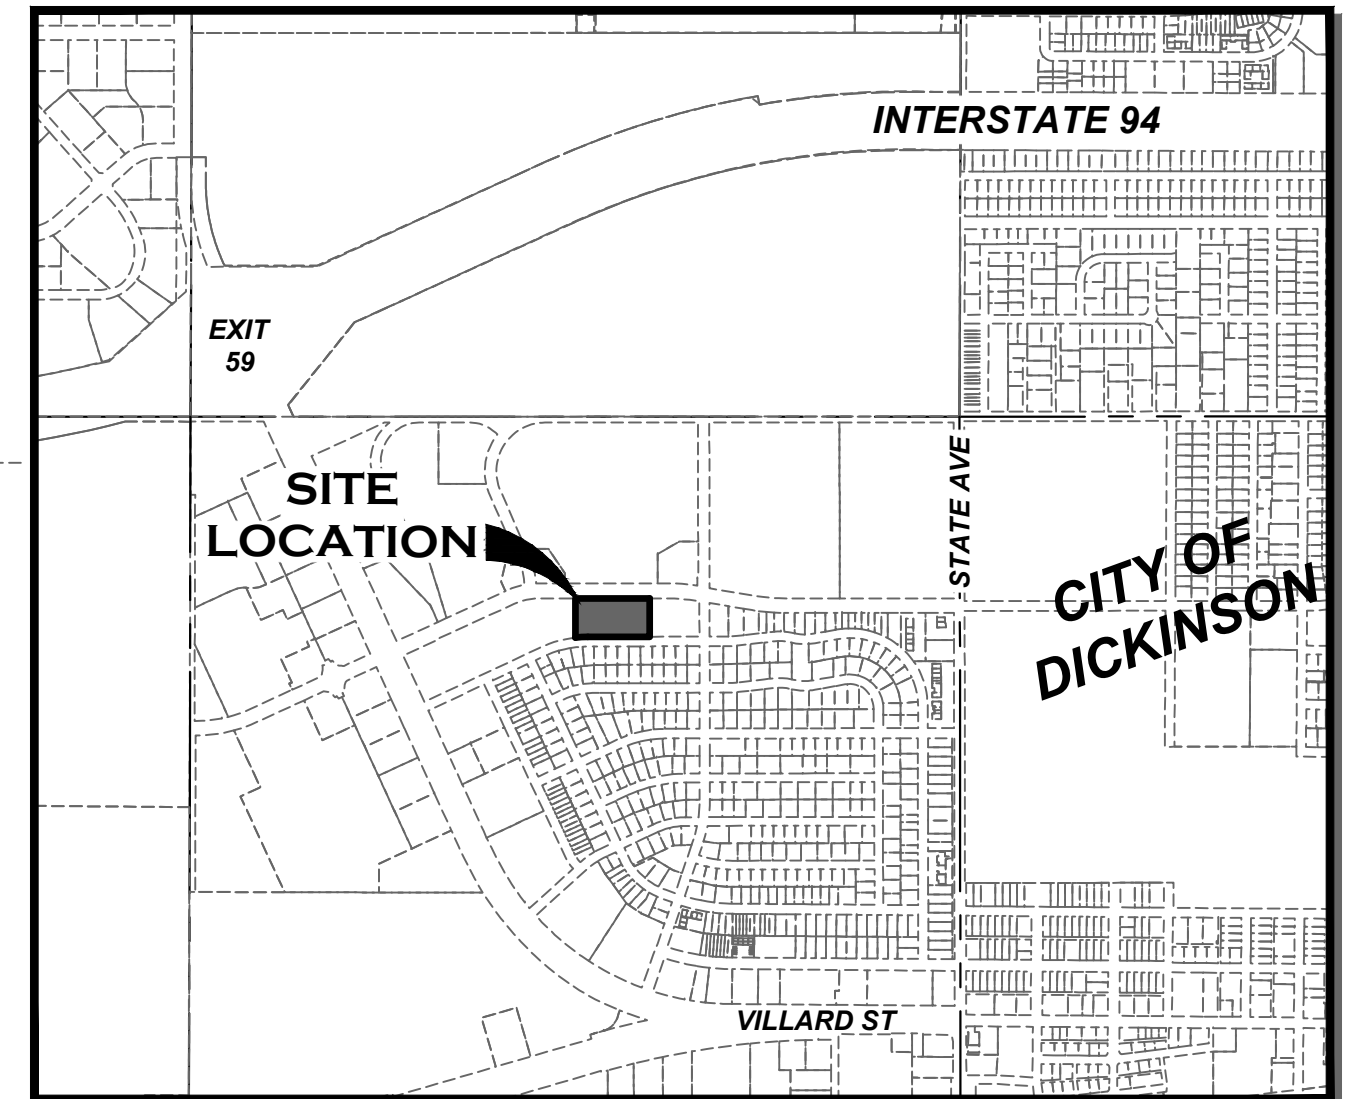


VICINITY MAP
N
(1" = 1/4 MILE)

LEGAL DESCRIPTION

A PARCEL OF LAND BEING LOTS FOUR (4), FIVE (5), AND SIX (6), BLOCK ONE (1), STATE EIGHTH ADDITION IN SECTION SEVEN (5), TOWNSHIP ONE HUNDRED THIRTY-NINE NORTH (T139N), RANGE NINETY-SIX WEST (R96W), OF THE FIFTH PRINCIPAL MERIDIAN (5TH P.M.), CITY OF DICKINSON, STARK COUNTY, NORTH DAKOTA BEING MORE PARTICULARLY DESCRIBED AS FOLLOWS:

BEGINNING AT THE NORTHWEST CORNER OF SAID LOT FOUR (4), SAID POINT BEING A FOUND REBAR AND CAP LS-3595; THENCE N 89°55'39" E ALONG THE NORTH LINE OF SAID LOT FOUR (4), A DISTANCE OF 170.03 FEET TO A FOUND REBAR AT THE NORTHWEST CORNER OF SAID LOT FIVE (5); THENCE S 89°59'58" E ALONG THE NORTH LINE OF SAID LOT FIVE (5), A DISTANCE OF 169.95 FEET TO A FOUND REBAR AT THE NORTHWEST CORNER OF SAID LOT SIX (6); THENCE N 89°58'06" E ALONG THE NORTH LINE OF SAID LOT SIX (6), A DISTANCE OF 170.00 FEET TO A FOUND REBAR AT THE NORTHEAST CORNER OF SAID LOT SIX (6); THENCE S 00°08'54" E ALONG THE EAST LINE OF SAID SECTION SIX (6), A DISTANCE OF 263.25 FEET TO A FOUND REBAR AT THE SOUTHEAST CORNER OF SAID LOT SIX (6); THENCE S 89°52'32" W ALONG THE SOUTH LINE OF SAID LOT SIX (6), A DISTANCE OF 169.97 FEET TO A FOUND REBAR AT THE SOUTHEAST CORNER OF SAID LOT FIVE (5); THENCE S 89°51'32" W ALONG THE SOUTHERN LINES OF SAID LOT FIVE (5) AND SAID LOT FOUR (4), A DISTANCE OF 254.72 FEET TO A SET REBAR AND CAP LS-5466 AT THE BEGINNING OF A CURVE CONCAVE TO THE SOUTH HAVING A RADIUS OF 783.00 FEET; THENCE WESTERLY ALONG SAID CURVE THROUGH A CENTRAL ANGLE OF 6°14'56" AN ARC LENGTH OF 85.40 FEET TO A SET REBAR AND CAP LS-5466 AT THE SOUTHWEST CORNER OF SAID LOT FOUR (4); THENCE N 00°09'43" W ALONG THE WEST LINE OF SAID LOT FOUR (4), A DISTANCE OF 268.91 FEET TO THE POINT OF BEGINNING.

SAID PARCEL CONTAINS 3.09 ACRES, MORE OR LESS, AND IS SUBJECT TO ANY PREVIOUS EASEMENTS, AGREEMENTS, CONVEYANCES AND SURVEYS.

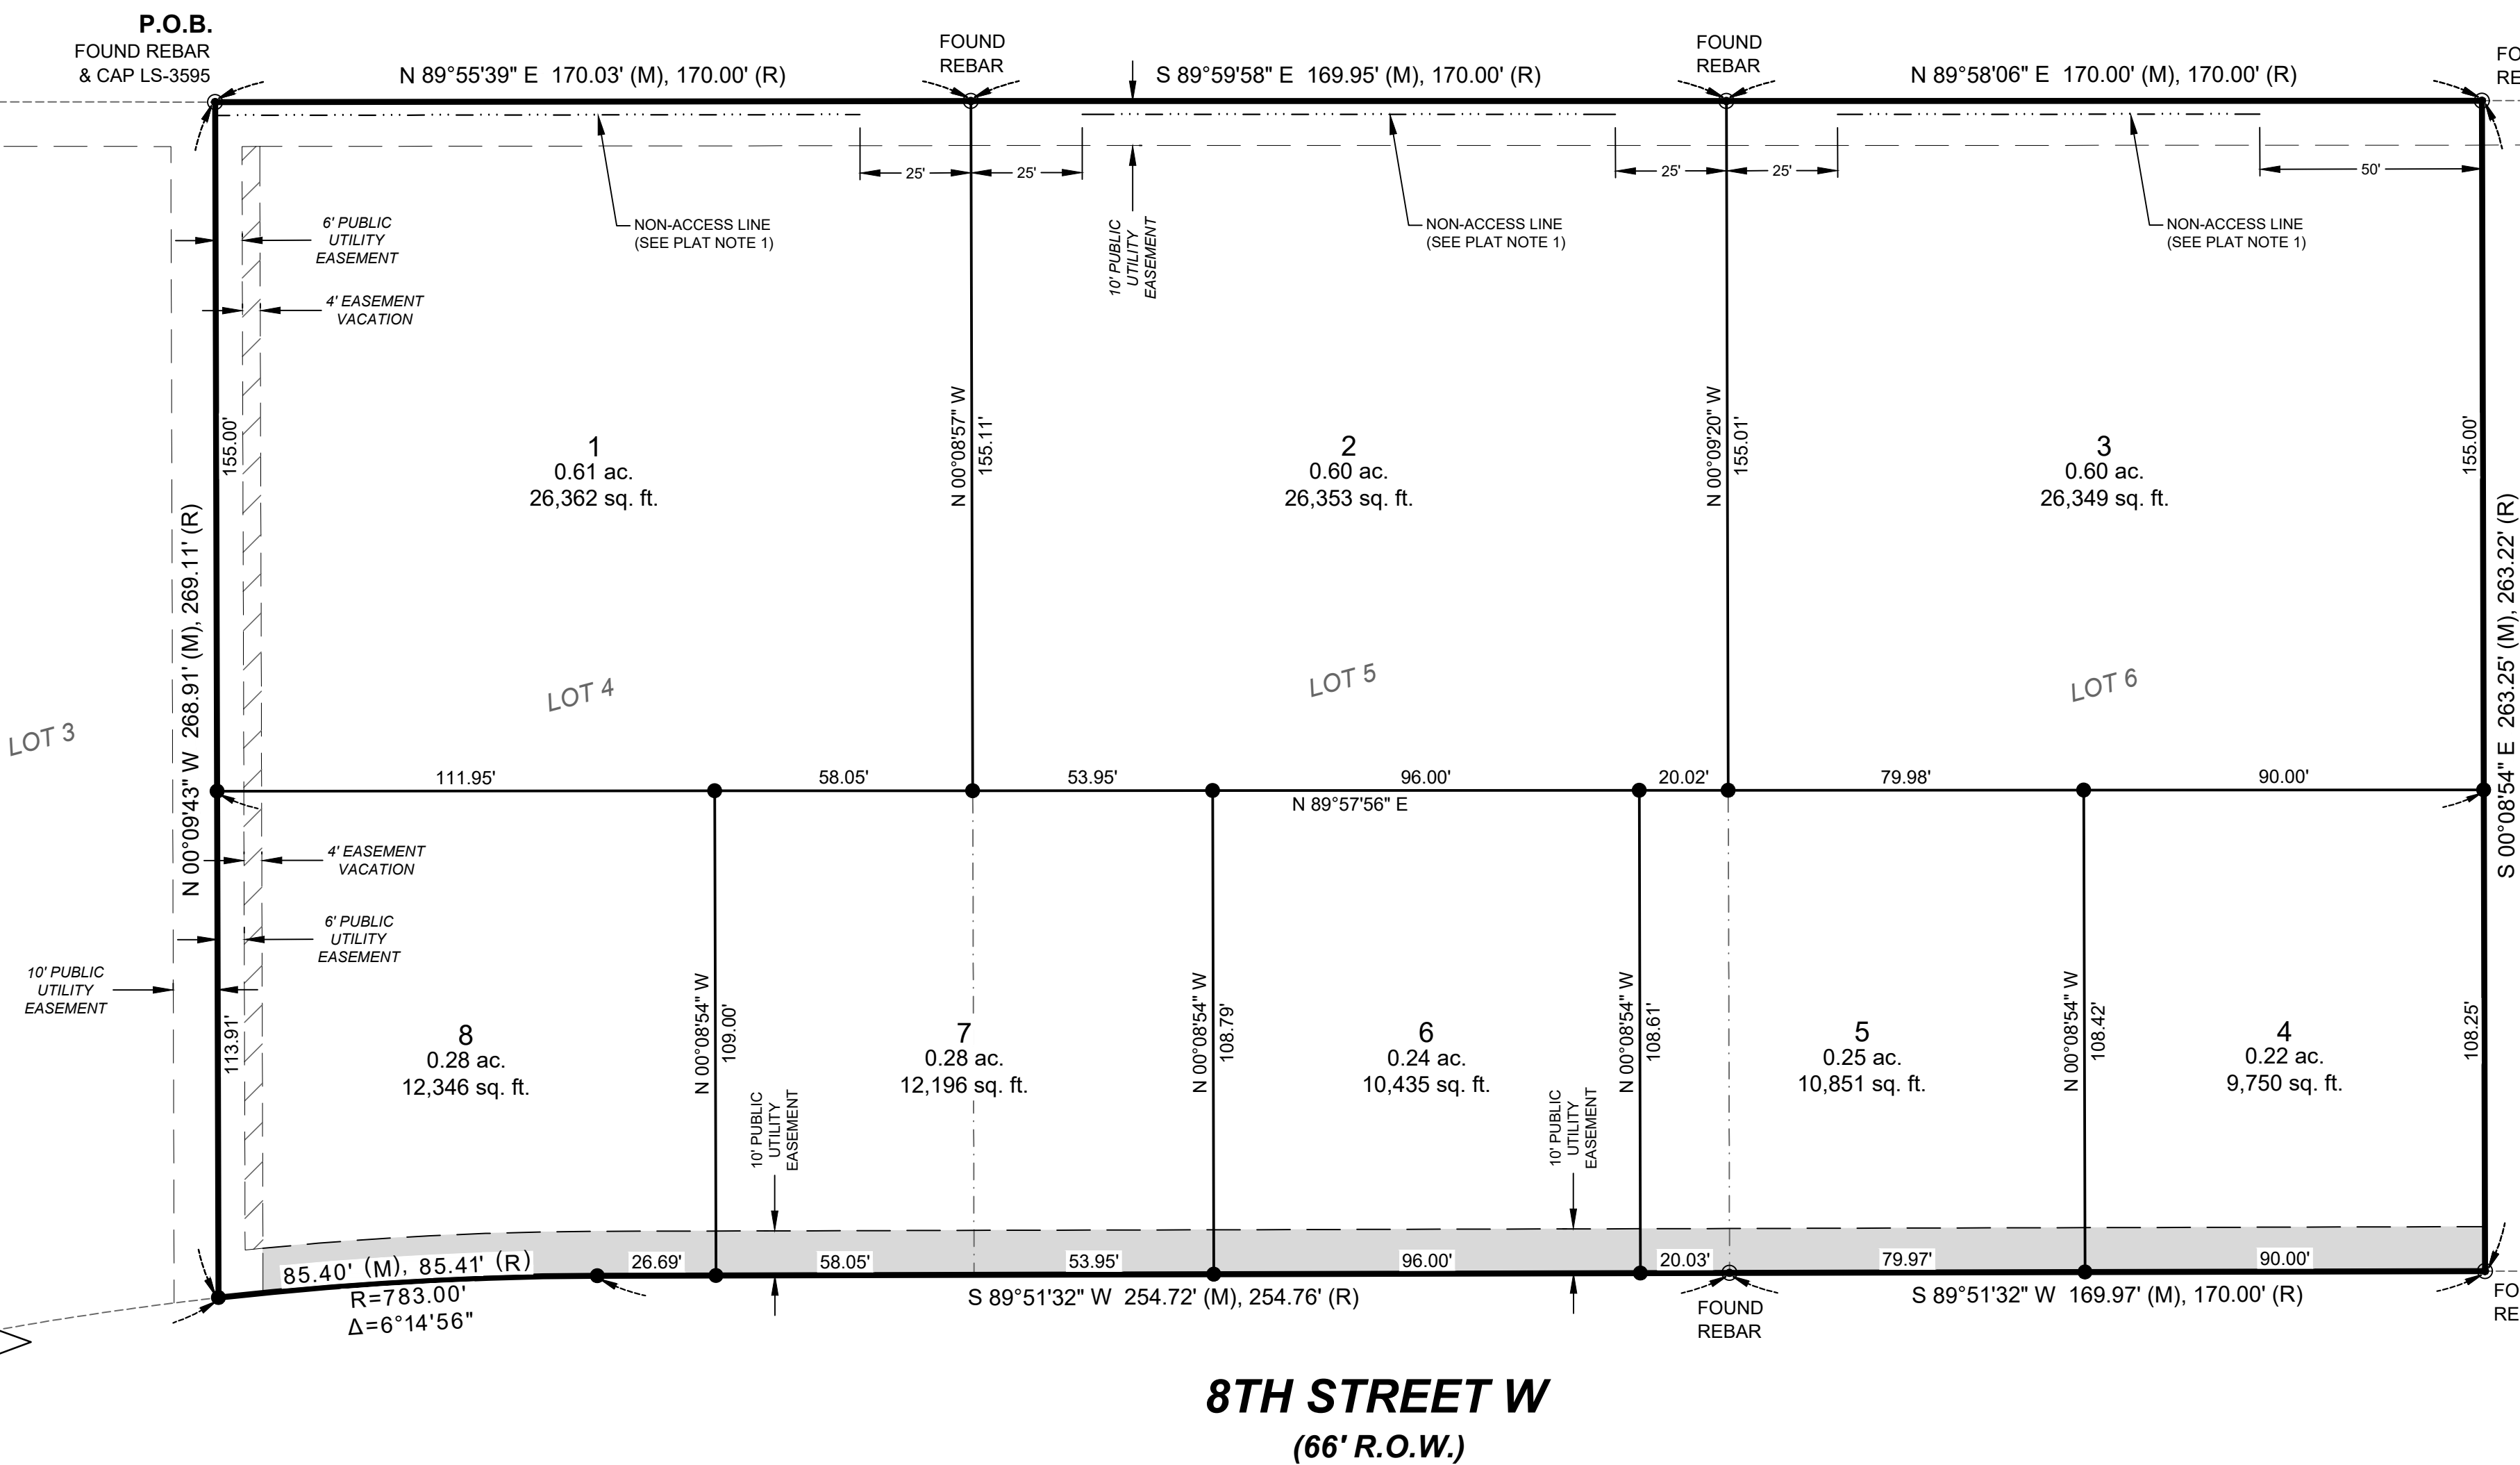

PROPRIETOR'S CERTIFICATE

I, AARON GRINSTEINER, AUTHORIZED REPRESENTATIVE OF VENTURE COMMERCIAL, LLC, RESIDING AT 4566 WEST RIDGE DRIVE, DICKINSON, ND 58601, THE OWNER AND PROPRIETOR OF PROPERTY LYING IN LOTS FOUR (4), FIVE (5), AND SIX (6), BLOCK ONE (1) OF STATE EIGHTH ADDITION LOCATED IN SECTION FIVE (5), TOWNSHIP ONE-HUNDRED THIRTY-NINE NORTH (T139N), RANGE NINETY-SIX WEST (R96W) OF THE FIFTH PRINCIPAL MERIDIAN (5TH P.M.), CITY OF DICKINSON, STARK COUNTY, NORTH DAKOTA, ON THIS PLAT SHOWN HEREON AND DESCRIBED IN THE SURVEYOR'S CERTIFICATE, DO HEREBY DECLARE THAT I HAVE CAUSED THE SAME TO BE SURVEYED AS SHOWN ON THE ACCOMPANYING PLAT, AND DO HEREBY DEDICATE ALL EASEMENTS AND PUBLIC RIGHT OF WAY AS SHOWN TO PUBLIC USE FOREVER.

IN WITNESS WHEREOF, I HAVE HEREUNTO SUBSCRIBED MY NAME:

AARON GRINSTEINER - VENTURE COMMERCIAL, LLC

STATE OF _____ }
COUNTY OF _____ } SS

ON THIS _____ DAY OF _____, 20____, BEFORE ME, A NOTARY PUBLIC IN AND FOR SAID COUNTY AND STATE, PERSONALLY APPEARED AARON GRINSTEINER, TO ME KNOWN TO BE THE SAME PERSON DESCRIBED IN AND THAT EXECUTED THE WITHIN AND FOREGOING INSTRUMENT AND SEVERALLY ACKNOWLEDGED TO ME THAT THEY EXECUTED THE SAME.

MY COMMISSION EXPIRES: _____

NOTARY PUBLIC _____

RESIDING AT COUNTY OF _____ STATE OF _____

SURVEYOR'S CERTIFICATE

I, KC HOMISTON, REGISTERED PROFESSIONAL LAND SURVEYOR, LS-5466, FOR HIGHLANDS ENGINEERING AND SURVEYING, PLLC, RESIDING AT 319 24TH STREET EAST, DICKINSON, N.D., DO HEREBY CERTIFY THAT THE STATE 9TH ADDITION PLAT SHOWN HEREON IS A CORRECT REPRESENTATION OF THE SURVEY, THAT ALL DISTANCES ARE CORRECT, MONUMENTS ARE PLACED IN THE GROUND AS SHOWN, THAT THE OUTSIDE BOUNDARY LINES ARE CORRECTLY DESIGNATED ON THE PLAT AND WAS MADE BY ME, OR UNDER MY DIRECTION, AND IS TRUE AND CORRECT TO THE BEST OF MY KNOWLEDGE AND BELIEF.

IN WITNESS WHEREOF, I HAVE HEREUNTO SUBSCRIBED MY NAME:

KC HOMISTON, LS-5466

STATE OF _____ }
COUNTY OF _____ } SS

ON THIS _____ DAY OF _____, 20____, BEFORE ME, A NOTARY PUBLIC IN AND FOR SAID COUNTY AND STATE, PERSONALLY APPEARED KC HOMISTON, TO ME KNOWN TO BE THE SAME PERSONS DESCRIBED IN AND THAT EXECUTED THE WITHIN AND FOREGOING INSTRUMENT AND SEVERALLY ACKNOWLEDGED TO ME THAT THEY EXECUTED THE SAME.

MY COMMISSION EXPIRES: _____

NOTARY PUBLIC _____

RESIDING AT COUNTY OF _____ STATE OF _____

LEGEND

- PROPERTY BOUNDARY
- PROPOSED BLOCK LINES
- PROPOSED LOT LINES
- EXISTING LOT LINES
- EXISTING LOT LINES VACATED BY THIS PLAT
- FOUND MONUMENT
- SET #5, 18-INCH REBAR & CAP STAMPED "HIGHLANDS LS-5466"
- UN-MONUMENTED REFERENCE POINT
- NON-ACCESS LINE
- EXISTING EASEMENTS
- PUBLIC UTILITY EASEMENT VACATED BY THIS PLAT
- PROPOSED PUBLIC UTILITY EASEMENTS

PLAT NOTES

- 1) NO VEHICULAR ACCESS TO OR FROM THESE LOTS SHALL BE ALLOWED ACROSS THE NON-ACCESS LINES AS DEPICTED.
- 2) THE EXISTING UTILITY EASEMENT ALONG THE PROPERTY LINE BETWEEN LOTS FIVE (5) AND SIX (6), BLOCK ONE (1) SHOWN BY THE PLAT OF STATE EIGHTH ADDITION WAS PREVIOUSLY VACATED AS DOCUMENTED BY STARK COUNTY DOCUMENT NUMBER 3092281.

SURVEY NOTES

- 1) DISTANCES SHOWN ARE MEASURED GROUND DISTANCES. INTERNATIONAL FOOT, DERIVED FROM A LOCAL COORDINATE SYSTEM WITH A GPS OBSERVATION POINT WITH LATITUDE 44°51'42.38099" / LONGITUDE W102°47'24.24924" WITH BEARINGS BASED ON NORTH AT THIS LOCATION.
- 2) DATE OF LATEST FIELD WORK: NOVEMBER 6, 2023

CITY OF DICKINSON COMMISSION APPROVAL

PRINTED NAME: _____ TITLE: _____
SIGNATURE: _____ DATE: _____

CITY ENGINEER APPROVAL

PRINTED NAME: _____ TITLE: _____
SIGNATURE: _____ DATE: _____

CITY PLANNING COMMISSION APPROVAL

PRINTED NAME: _____ TITLE: _____
SIGNATURE: _____ DATE: _____



319 24TH STREET EAST, DICKINSON, ND 58601
OFFICE: 701.483.2444 | WWW.HIGHLANDSENG.COM

PROJECT NUMBER: 231222 SCALE: 1"=30'
DRAWN BY: AWS DATE: 11/27/23