


RIVERVIEW COTTAGES 1ST ADDITION

BEING THE REPLAT OF LOTS 20-24, BLOCK 1 OF THE REPLAT OF RIVERVIEW ADDITION
IN THE NE¼ OF SEC. 9, T139N, R96W, OF THE 5TH PRINCIPAL MERIDIAN
CITY OF DICKINSON, STARK COUNTY, NORTH DAKOTA

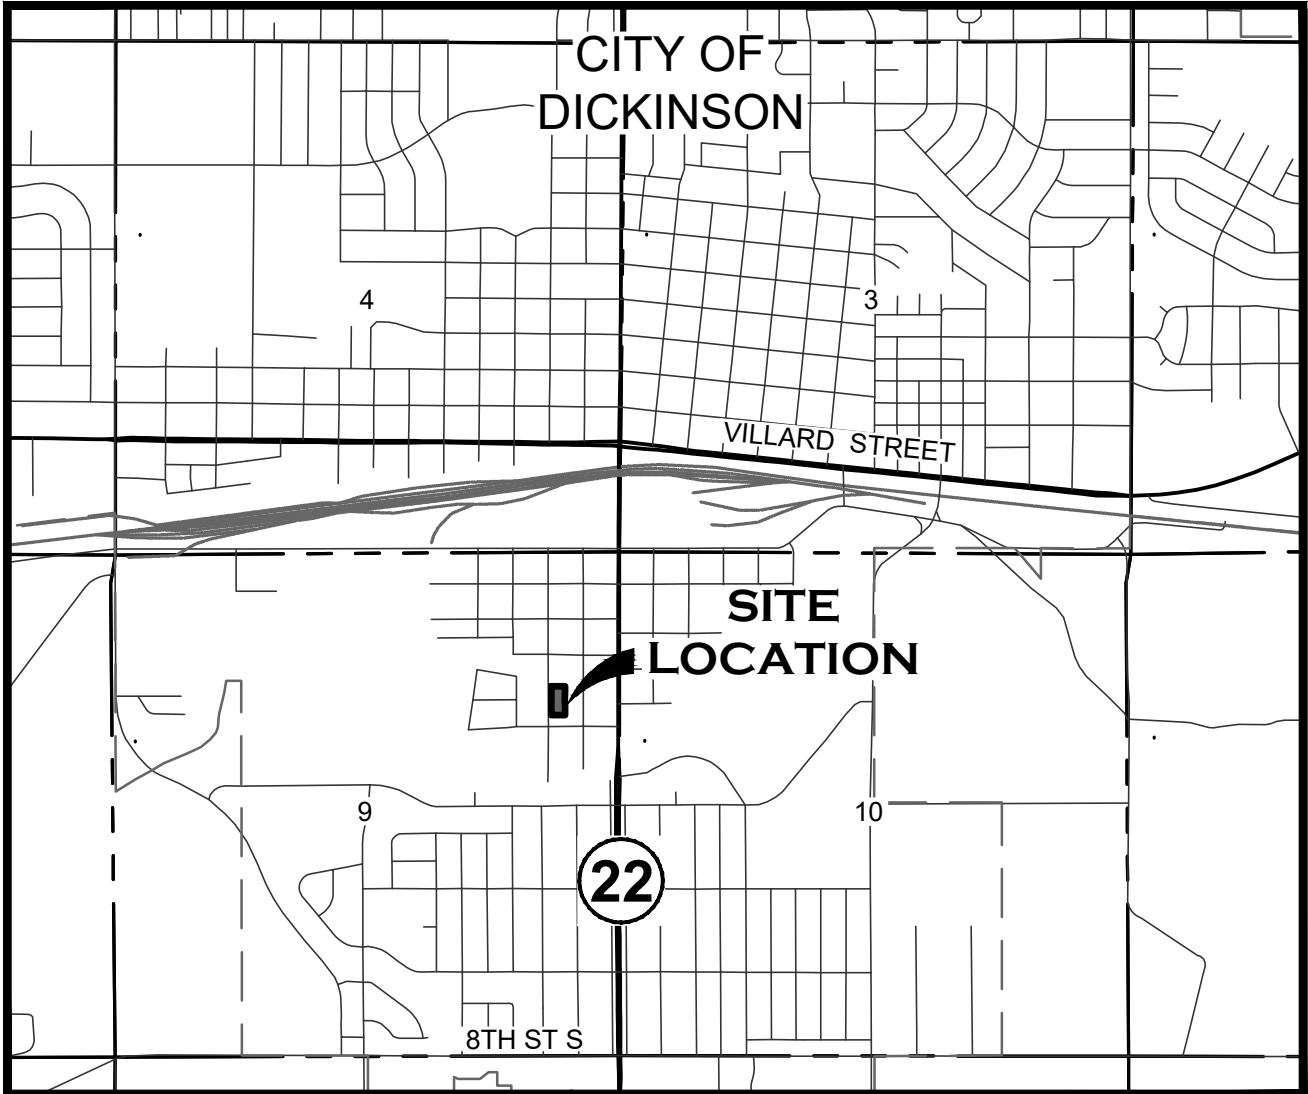

LEGAL DESCRIPTION

A PARCEL OF LAND LOCATED IN THE NORTHEAST QUARTER (NE¼) OF SECTION NINE (9), TOWNSHIP ONE HUNDRED THIRTY-NINE NORTH (T139N), RANGE NINETY-SIX WEST (R96W), OF THE FIFTH PRINCIPAL MERIDIAN (5TH P.M.), CITY OF DICKINSON, STARK COUNTY, NORTH DAKOTA BEING MORE PARTICULARLY DESCRIBED AS FOLLOWS:

LOTS TWENTY (20), TWENTY-ONE (21), TWENTY-TWO (22), TWENTY-THREE (23) AND TWENTY-FOUR (24), BLOCK ONE (1) OF THE REPLAT OF RIVERVIEW ADDITION AS RECORDED AT THE STARK COUNTY RECORDER'S OFFICE PER DOCUMENT NUMBER 168210.

SAID PARCEL CONTAINS 1.11 ACRES, MORE OR LESS, AND IS SUBJECT TO ANY PREVIOUS EASEMENTS, AGREEMENTS, CONVEYANCES AND SURVEYS.

SURVEYOR'S CERTIFICATE

I, KC HOMISTON, REGISTERED PROFESSIONAL LAND SURVEYOR, LS-5466, FOR HIGHLANDS ENGINEERING AND SURVEYING, PLLC, RESIDING AT 319 24TH STREET EAST, DICKINSON, N.D., DO HEREBY CERTIFY THAT THE RIVERVIEW COTTAGES 1ST ADDITION PLAT SHOWN HEREON IS A CORRECT REPRESENTATION OF THE SURVEY. THAT ALL DISTANCES ARE CORRECT. MONUMENTS ARE PLACED IN THE GROUND AS SHOWN. THAT THE OUTSIDE BOUNDARY LINES ARE CORRECTLY DESIGNATED ON THE PLAT AND WAS MADE BY ME, OR UNDER MY DIRECTION, AND IS TRUE AND CORRECT TO THE BEST OF MY KNOWLEDGE AND BELIEF.

IN WITNESS WHEREOF, I HAVE HEREUNTO SUBSCRIBED MY NAME:

KC HOMISTON, LS-5466

STATE OF _____ }
 SS
COUNTY OF _____ }

ON THIS _____ DAY OF _____, 20____, BEFORE ME, A NOTARY PUBLIC IN AND FOR SAID COUNTY AND STATE, PERSONALLY APPEARED KC HOMISTON, TO ME KNOWN TO BE THE SAME PERSONS DESCRIBED IN AND THAT EXECUTED THE WITHIN AND FOREGOING INSTRUMENT AND SEVERALLY ACKNOWLEDGED TO ME THAT THEY EXECUTED THE SAME.

NOTARY PUBLIC _____ MY COMMISSION EXPIRES: _____
RESIDING AT COUNTY OF _____ STATE OF _____

PROPRIETOR'S CERTIFICATE

I, _____, AUTHORIZED REPRESENTATIVE OF VENTURE COMMERCIAL, LLC, RESIDING AT 4566 WEST RIDGE DRIVE, DICKINSON, ND 58601, THE OWNER AND PROPRIETOR OF PROPERTY LYING IN THE NORTHEAST QUARTER (NE¼) OF SECTION NINE (9), TOWNSHIP ONE HUNDRED THIRTY-NINE NORTH (T139N), RANGE NINETY-SIX WEST (R96W) OF THE FIFTH PRINCIPAL MERIDIAN (5TH P.M.), CITY OF DICKINSON, STARK COUNTY, NORTH DAKOTA, ON THIS PLAT SHOWN HEREON AND DESCRIBED IN THE SURVEYOR'S CERTIFICATE, DO HEREBY DECLARE THAT (I|WE) HAVE CAUSED THE SAME TO BE SURVEYED AS SHOWN ON THE ACCOMPANYING PLAT, AND DO HEREBY DEDICATE ALL UTILITY EASEMENTS AND PUBLIC RIGHT OF WAY AS SHOWN TO PUBLIC USE FOREVER.

IN WITNESS WHEREOF, I HAVE HEREUNTO SUBSCRIBED MY NAME:

SIGNATURE: _____
 VENTURE COMMERCIAL, LLC (REPRESENTATIVE)

STATE OF _____ }
 SS
COUNTY OF _____ }

ON THIS _____ DAY OF _____, 20____, BEFORE ME, A NOTARY PUBLIC IN AND FOR SAID COUNTY AND STATE, PERSONALLY APPEARED _____, TO ME KNOWN TO BE THE SAME PERSONS DESCRIBED IN AND THAT EXECUTED THE WITHIN AND FOREGOING INSTRUMENT AND SEVERALLY ACKNOWLEDGED TO ME THAT THEY EXECUTED THE SAME.

NOTARY PUBLIC _____ MY COMMISSION EXPIRES: _____
RESIDING AT COUNTY OF _____ STATE OF _____

CITY OF DICKINSON COMMISSION APPROVAL


PRESIDENT _____ DATE: _____

CITY ENGINEER APPROVAL

CITY ENGINEER _____ DATE: _____

CITY PLANNING COMMISSION APPROVAL

SECRETARY _____ DATE: _____

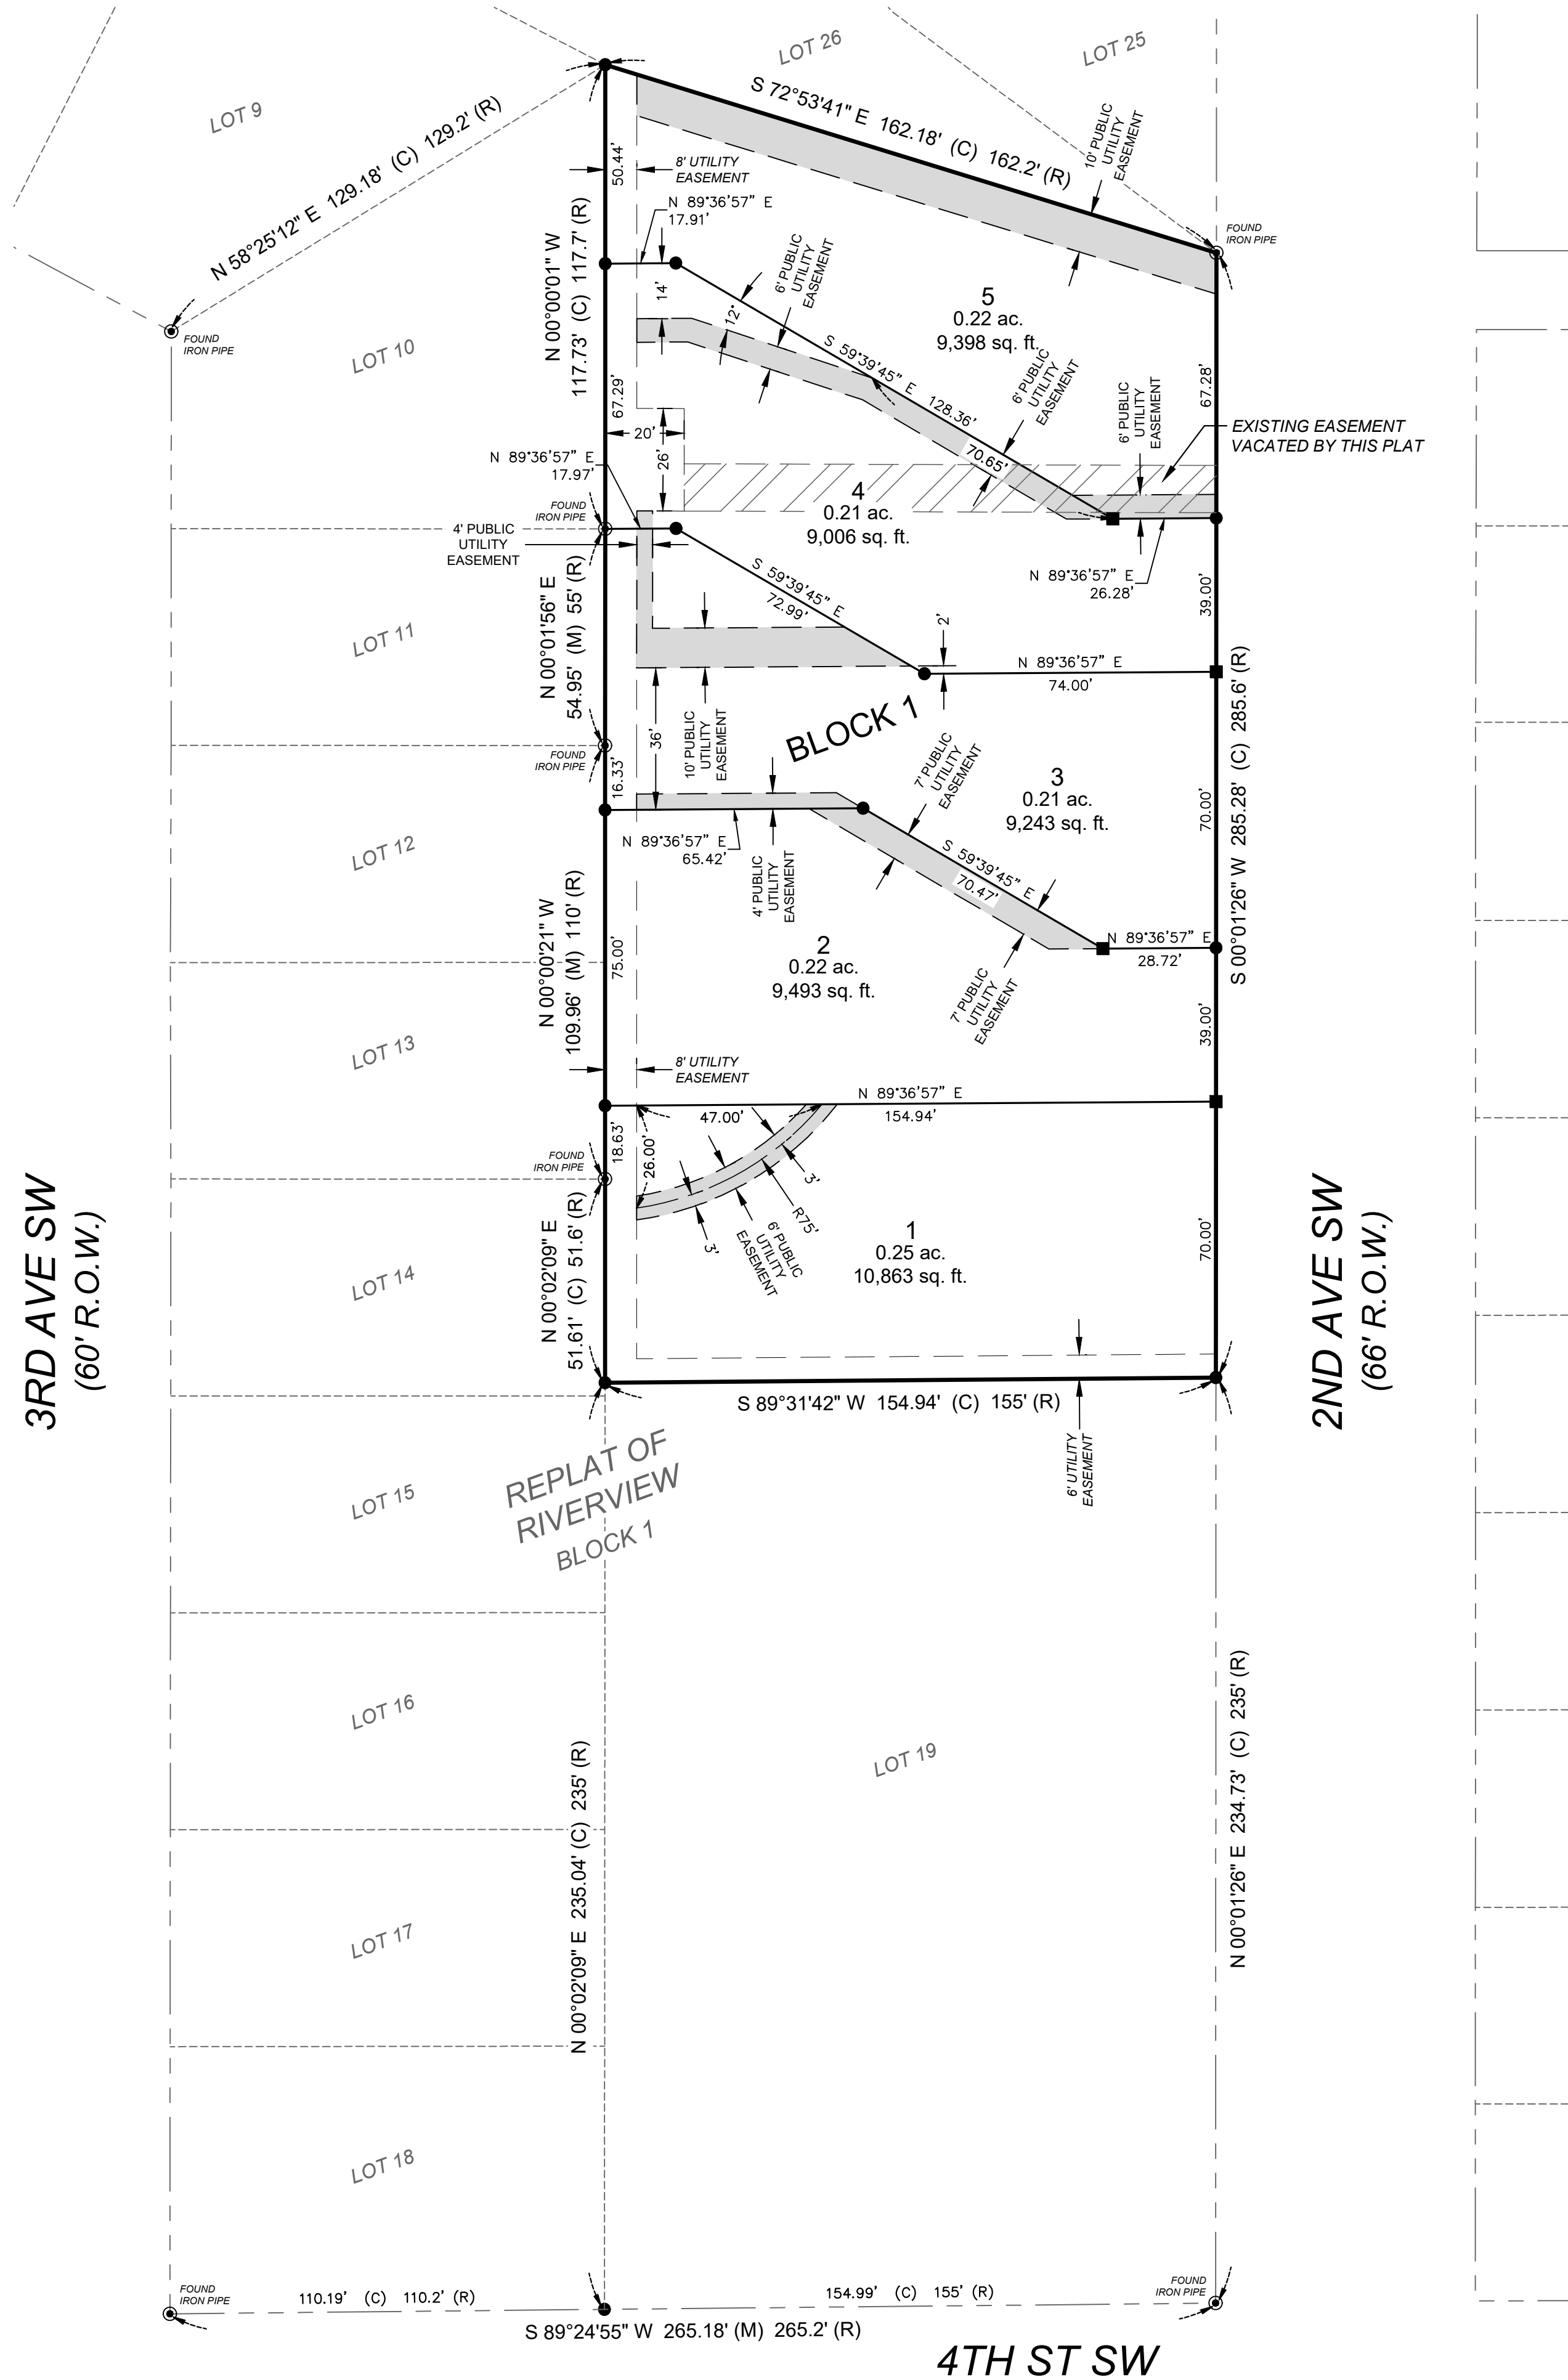


LEGEND

- PROPERTY BOUNDARY (Solid line)
- PROPOSED LOTS (Dashed line)
- EXISTING LOTS (Dotted line)
- FOUND MONUMENT (Circle with cross)
- SET #5, 18-INCH REBAR & CAP STAMPED "HIGHLANDS LS-5466" (Circle)
- SET COPPER DISC IN CONCRETE STAMPED "HIGHLANDS LS-5466" (Square)
- R.O.W. (Right-of-Way)
- (M) MEASURED DISTANCE
- (R) RECORDED DISTANCE
- (C) CALCULATED DISTANCE
- RIGHT OF WAY LINE (Dashed line with cross-ticks)
- EXISTING EASEMENTS (Dashed line with diagonal ticks)
- EASEMENT VACATION (Hatched area)
- PROPOSED PUBLIC UTILITY EASEMENT (Dashed line with horizontal ticks)
- PROPOSED EASEMENT CENTERLINE (Dashed line with vertical ticks)

SURVEY NOTES

- 1) DISTANCES SHOWN ARE MEASURED GROUND DISTANCES, INTERNATIONAL FOOT, DERIVED FROM A LOCAL COORDINATE SYSTEM.
- 2) VERTICAL DATUM: NAVD 88
- 3) DATE OF LATEST FIELD WORK: APRIL 19TH, 2023

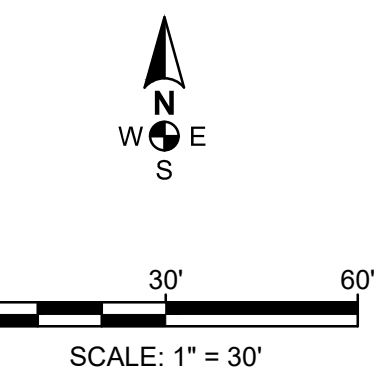

HIGHLANDS ENGINEERING
319 24TH STREET EAST, DICKINSON, ND 58601
OFFICE: 701.483.2444 | WWW.HIGHLANDSENG.COM

PROJECT NUMBER: 231015	SCALE: 1"=30'
DRAWN BY: AWS	DATE: 06/29/23