


PRELIMINARY
 NOT FOR CONSTRUCTION

REVISION SCHEDULE

NO.	DESCRIPTION	DATE

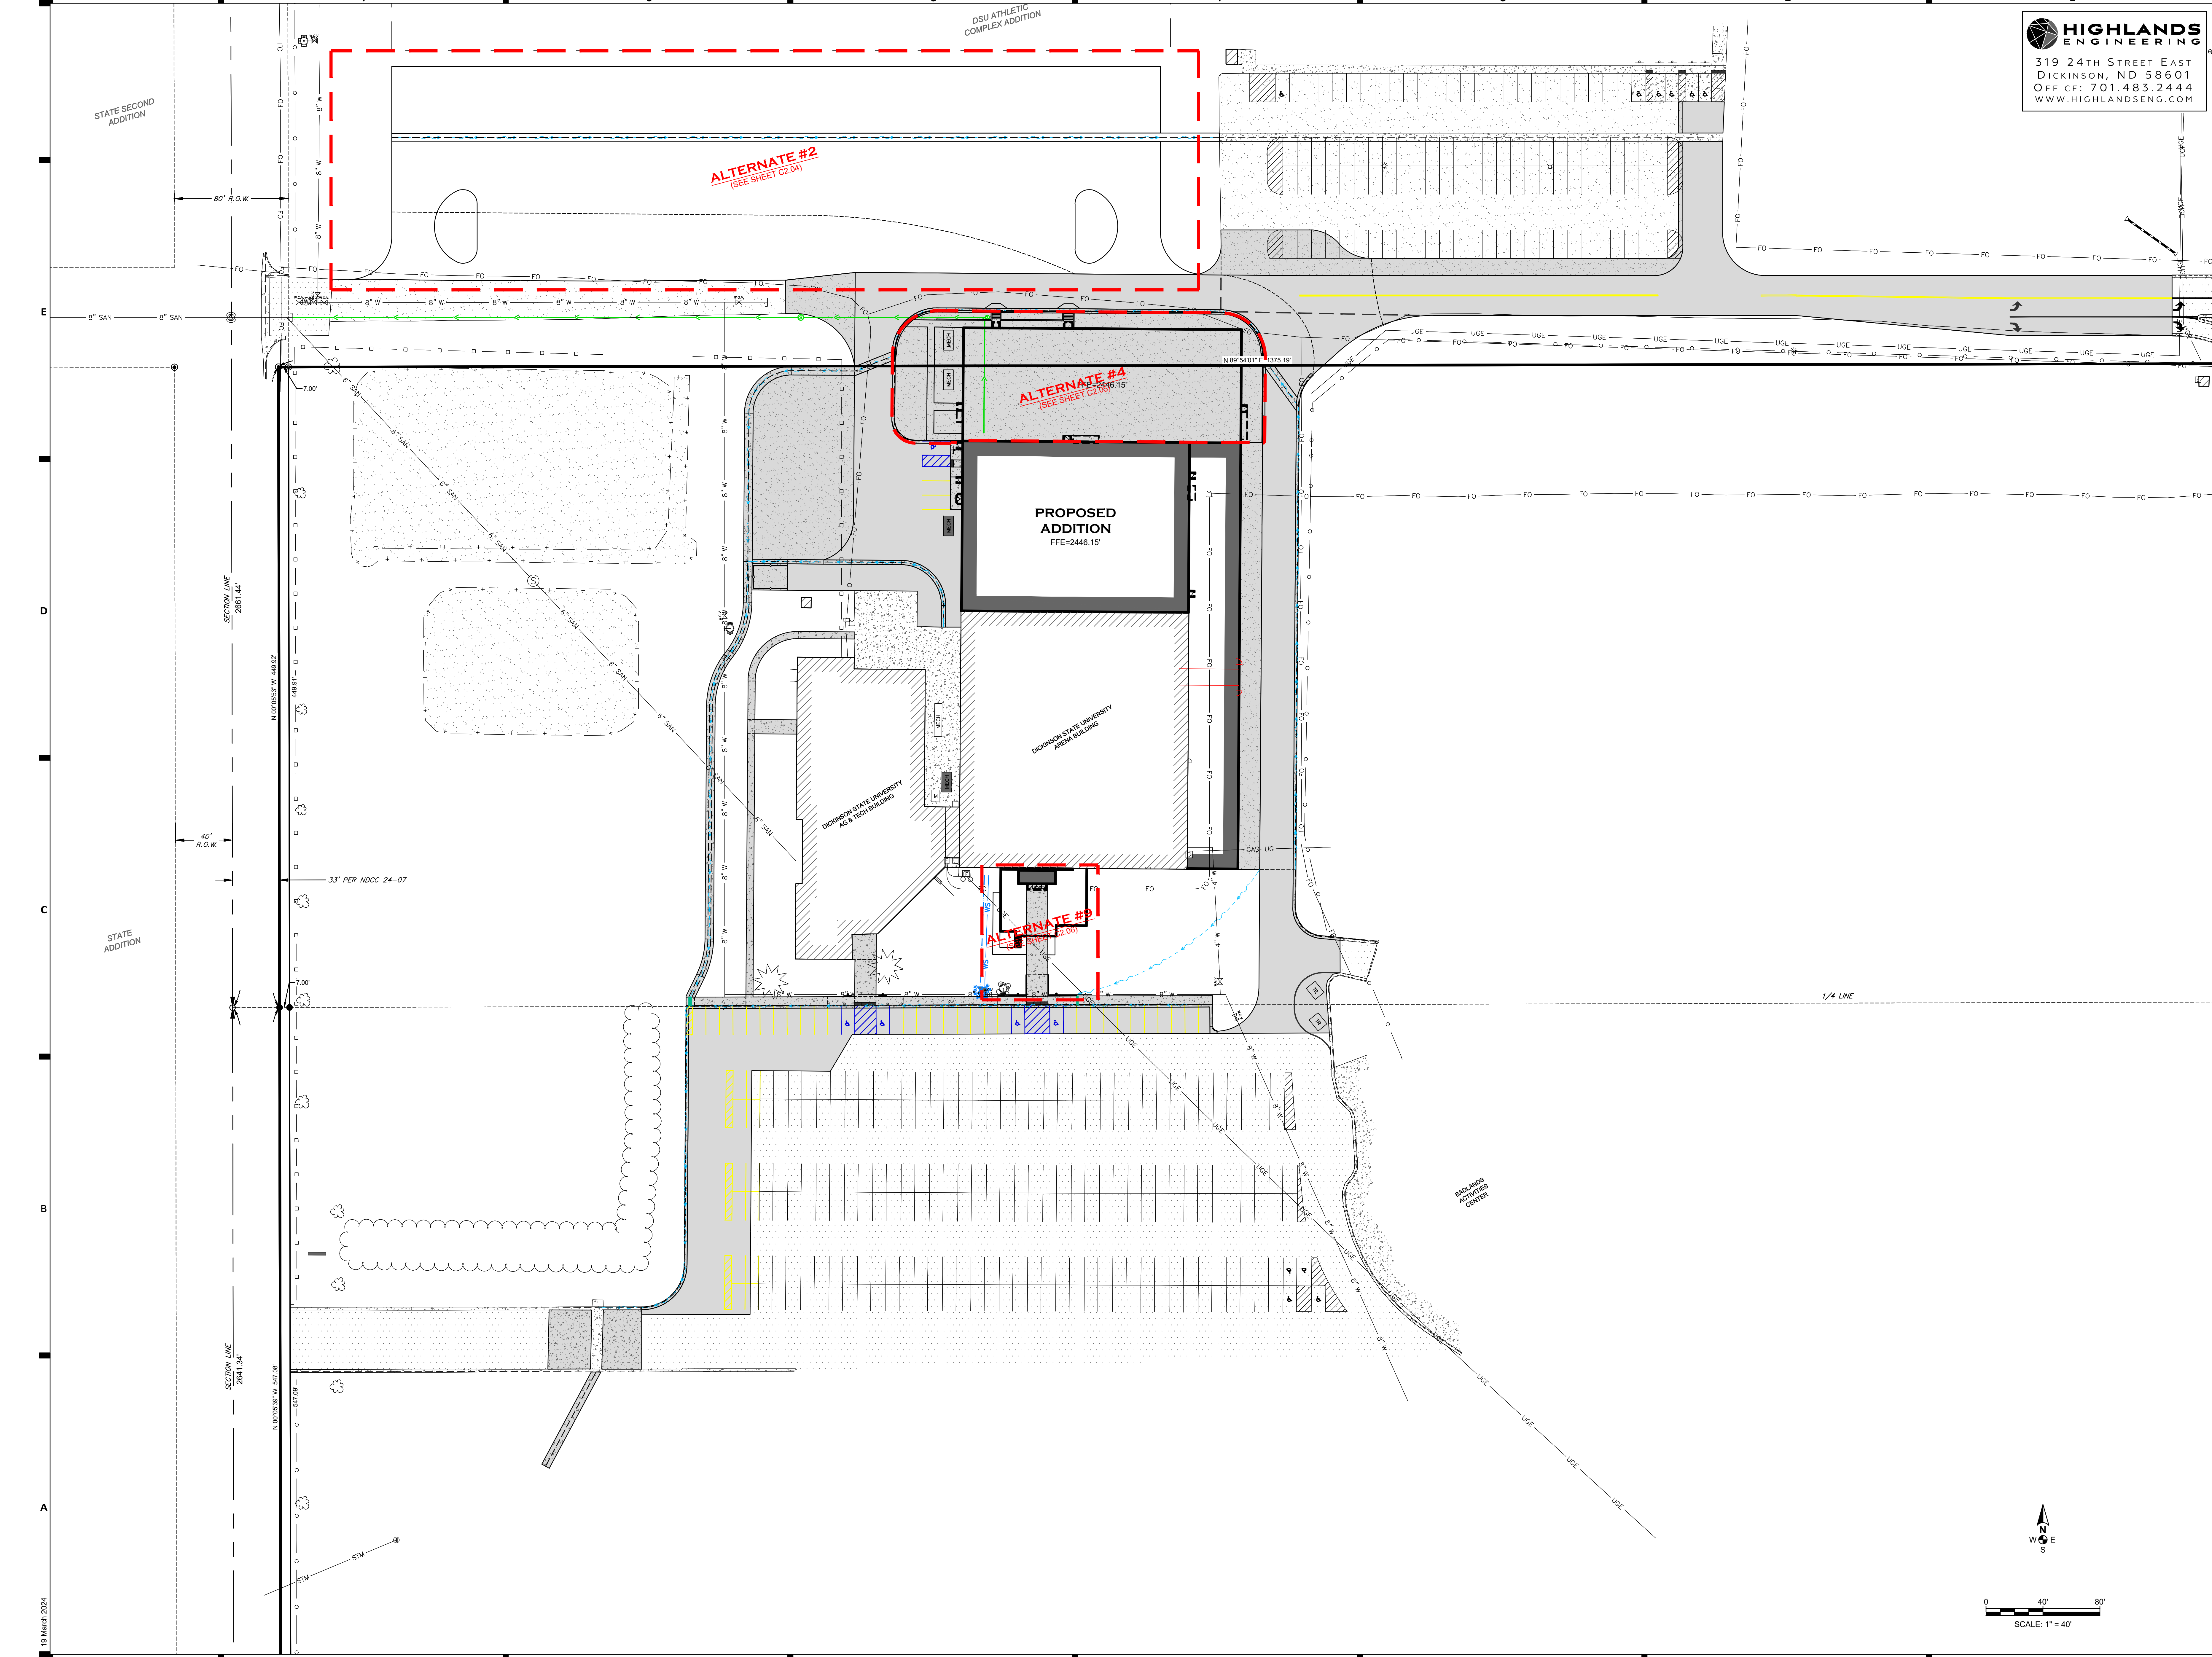

DICKINSON STATE UNIVERSITY
AGRICULTURAL & TECHNICAL EDUCATION BUILDING
 DICKINSON, ND

DATE: 2/9/24
 PHASE: DESIGN DEVELOPMENT
 PROJECT: 23183
 SHEET: **C201**
 SITE IMPROVEMENT PLAN - OVERVIEW