


ENERGY CENTER 6TH ADDITION

THE REPLAT OF A PORTION OF LOT 1, BLOCK 1, ENERGY CENTER 3RD ADDITION
SE¹/₄ SECTION 1, T139N, R96W, OF THE 5TH PRINCIPAL MERIDIAN
CITY OF DICKINSON, STARK COUNTY, NORTH DAKOTA

LOT 1A, BLOCK 1
ENERGY CENTER
3RD ADDITION
DOC NO. 3180587

ND STATE PLANE COORDINATES NAD 83(96), SOUTH ZONE, US FOOT		
DESCRIPTION	NORTHING	EASTING
A	453896.3710	1422535.5590
B	453801.6460	1425172.1630
C	456441.2340	1425242.9320
D	454980.2550	1424638.6630
E	455019.6030	1423541.8520
F	454558.6940	1422669.9530

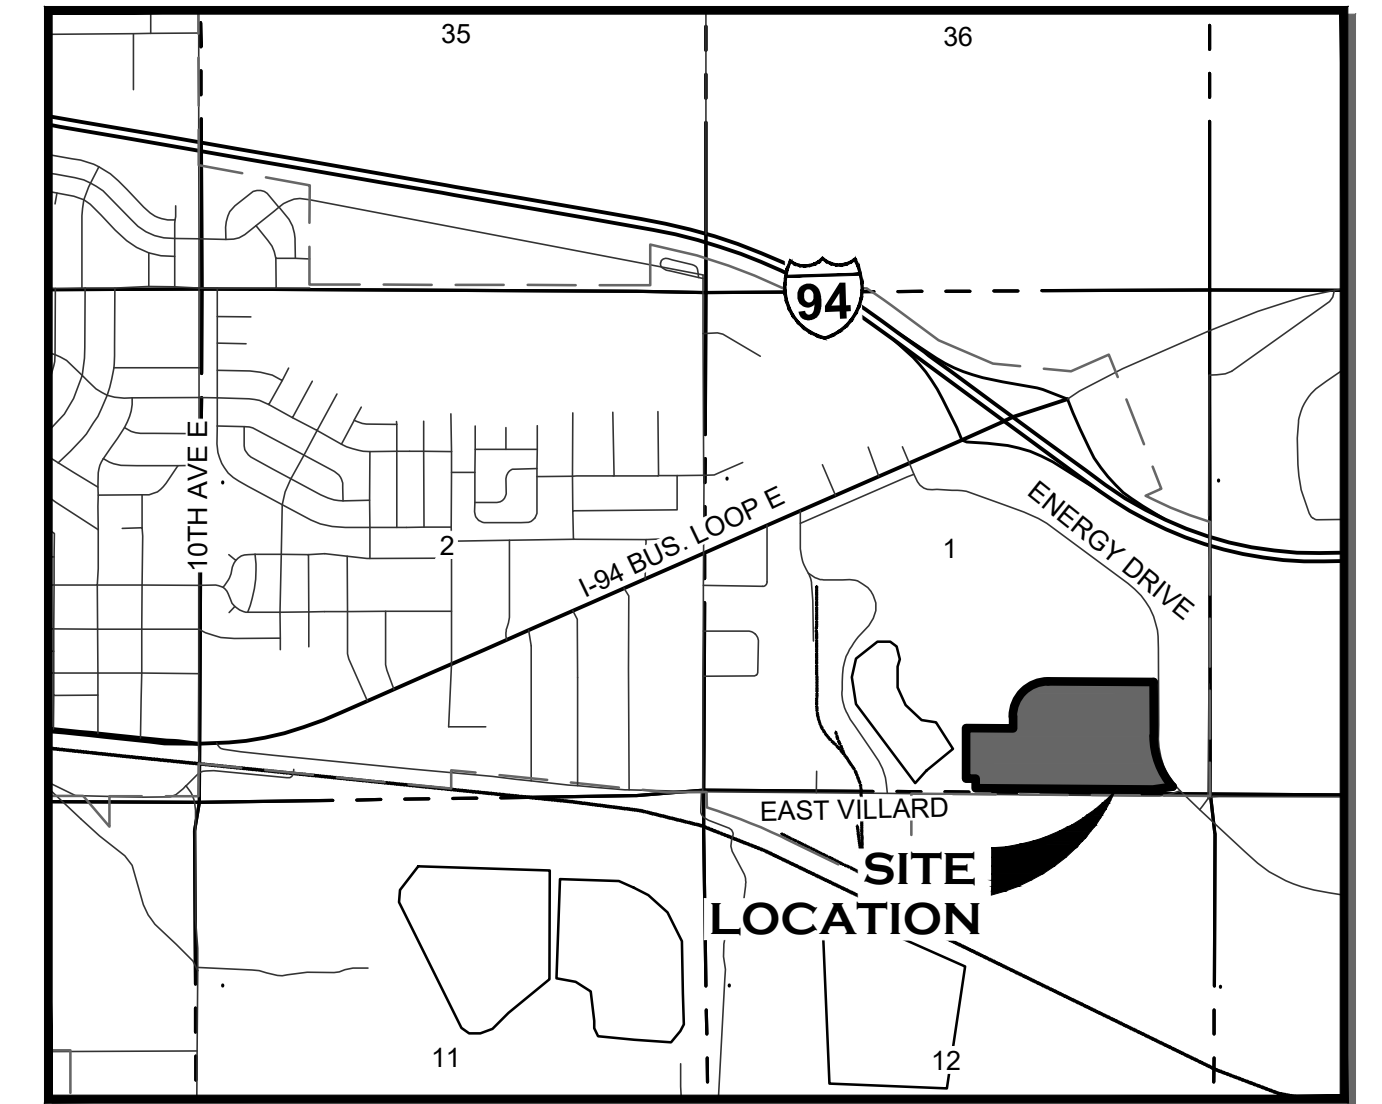

VICINITY MAP
1" = 2000'
LEGEND

- PROPERTY BOUNDARY
- PROPOSED LOTS
- EXISTING LOTS
- PROPOSED NON-ACCESS LINE
- FOUND MONUMENT
- SET #5, 18-INCH REBAR & CAP STAMPED "HIGHLANDS LS-5466"
- SECTION LINE
- SECTION CORNER
- QUARTER CORNER
- RIGHT OF WAY LINE
- PROPOSED UTILITY EASEMENTS
- PROPOSED DRAINAGE & SANITARY SEWER EASEMENTS
- PROPOSED SANITARY SEWER EASEMENT
- EXISTING EASEMENTS
- 5' MAJOR CONTOURS
- 1' MINOR CONTOURS
- 100-YEAR FLOODPLAIN
- REGULATORY FLOODWAY

NOTES

- A PORTION OF THIS SUBDIVISION IS LOCATED WITHIN THE 0.2% ANNUAL CHANCE FLOOD AREA AS SHOWN BY ZONE "AE" OF FEMA FLOOD INSURANCE RATE MAP (FIRM) NUMBER 38089C0213F, PANEL 213 OF 850, WITH AN EFFECTIVE DATE OF NOVEMBER 4, 2010.
- THIS PLAT DEDICATES A TOTAL OF 3.60 ACRES OF PUBLIC RIGHT-OF-WAY AS DEPICTED BY THIS PLAT.

SURVEY NOTES

- DISTANCES SHOWN ARE MEASURED GROUND DISTANCES, INTERNATIONAL FOOT, DERIVED FROM A LOCAL COORDINATE SYSTEM.
- VERTICAL DATUM: NAVD 88
- DATE OF LATEST FIELD WORK: FEBRUARY 29, 2024

CITY OF DICKINSON COMMISSION APPROVAL


PRESIDENT _____ DATE: _____

CITY ENGINEER APPROVAL

CITY ENGINEER _____ DATE: _____

CITY PLANNING COMMISSION APPROVAL

SECRETARY _____ DATE: _____

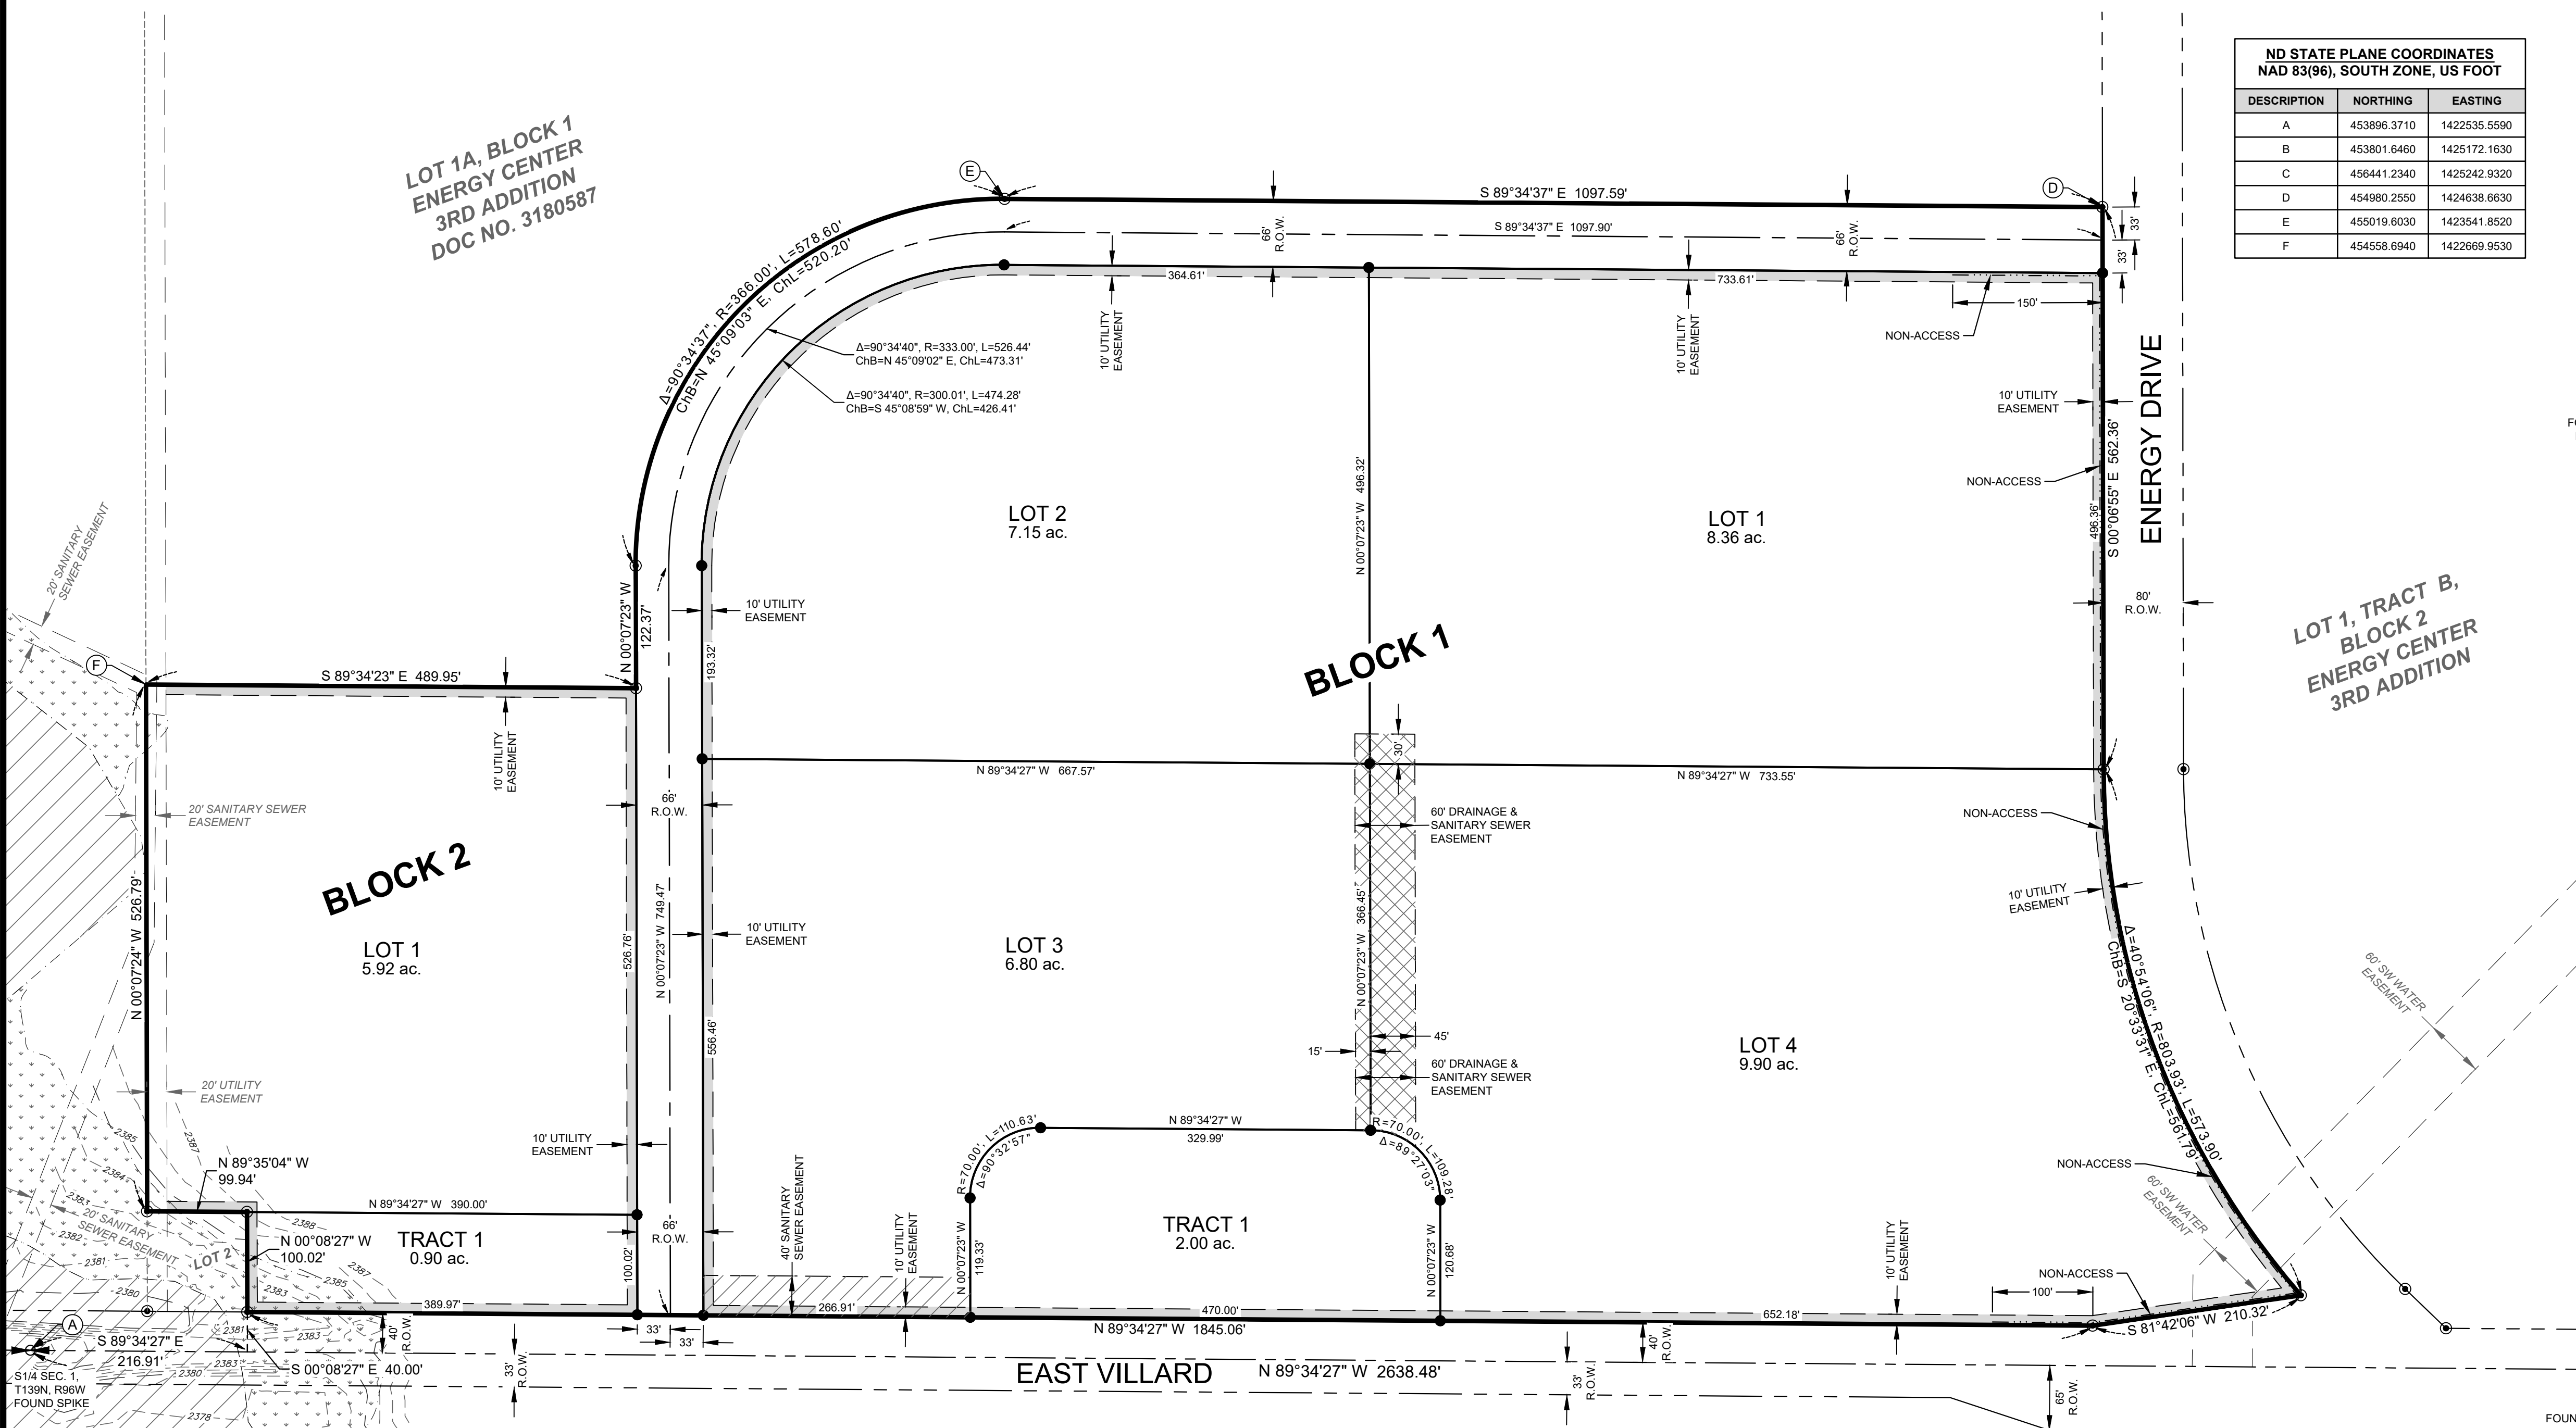

LEGAL DESCRIPTION

A TRACT OF LAND IN LOT ONE (1), BLOCK ONE (1), ENERGY CENTER 3RD ADDITION LOCATED IN THE SOUTHEAST QUARTER (SE1/4) OF SECTION ONE (1), TOWNSHIP ONE HUNDRED THIRTY-NINE NORTH (T139N), RANGE NINETY-SIX WEST (R96W) OF THE FIFTH PRINCIPAL MERIDIAN (5TH P.M.), CITY OF DICKINSON, STARK COUNTY, NORTH DAKOTA BEING MORE PARTICULARLY DESCRIBED AS FOLLOWS:

COMMENCING AT THE SOUTHWEST CORNER OF THE SOUTHEAST QUARTER (SE1/4) OF SAID SECTION ONE (1), THENCE S 89°34'27" E ALONG THE SOUTH LINE OF THE SOUTHEAST QUARTER (SE1/4) OF SAID SECTION ONE (1), A DISTANCE OF 216.91 FEET; THENCE N 0°08'27" W, A DISTANCE OF 40.00 FEET TO THE POINT OF BEGINNING; THENCE CONTINUE N 0°08'27" W, A DISTANCE OF 100.02 FEET; THENCE N 89°35'04" W, A DISTANCE OF 99.94 FEET; THENCE N 0°07'24" W, A DISTANCE OF 526.79 FEET; THENCE S 89°34'23" E, A DISTANCE OF 489.95 FEET; THENCE N 0°07'23" W, A DISTANCE OF 122.37 FEET TO THE BEGINNING OF A CURVE CONCAVE SOUTHEASTERLY AND HAVING A RADIUS OF 366.00 FEET; THENCE NORTHEASTERLY ALONG SAID CURVE THROUGH A CENTRAL ANGLE OF 90°34'37" AND AN ARC DISTANCE OF 578.60 FEET; THENCE S 89°34'37" E, A DISTANCE OF 1097.59 FEET TO THE WESTERLY RIGHT-OF-WAY OF ENERGY CENTER DRIVE; THENCE S 0°06'55" E ALONG THE WESTERLY RIGHT-OF-WAY OF SAID ENERGY CENTER DRIVE, A DISTANCE OF 562.36 FEET TO THE BEGINNING OF A CURVE CONCAVE NORTHEASTERLY AND HAVING A RADIUS OF 803.93 FEET; THENCE SOUTHEASTERLY ALONG SAID CURVE AND ALONG THE WESTERLY RIGHT-OF-WAY OF SAID ENERGY CENTER DRIVE THROUGH A CENTRAL ANGLE OF 40°54'06" AND AN ARC DISTANCE OF 573.90 FEET TO THE NORTHERLY RIGHT-OF-WAY LINE OF EAST VILLARD STREET; THENCE S 81°42'06" W ALONG THE NORTHERLY RIGHT-OF-WAY OF SAID EAST VILLARD STREET, A DISTANCE OF 210.32 FEET; THENCE CONTINUE N 89°34'27" W ALONG THE NORTHERLY RIGHT-OF-WAY OF SAID EAST VILLARD STREET A DISTANCE OF 1845.06 FEET TO THE POINT OF BEGINNING.

SAID TRACT CONTAINS 44.64 ACRES, MORE OR LESS, AND IS SUBJECT TO ANY PREVIOUS EASEMENTS, AGREEMENTS, CONVEYANCES AND SURVEYS.

SURVEYOR'S CERTIFICATE

I, KC HOMISTON, REGISTERED PROFESSIONAL LAND SURVEYOR, LS-5466, FOR HIGHLANDS ENGINEERING AND SURVEYING, PLLC, RESIDING AT 319 24TH STREET EAST, DICKINSON, N.D., DO HEREBY CERTIFY THAT THE ENERGY CENTER 6TH ADDITION PLAT SHOWN HEREON IS A CORRECT REPRESENTATION OF THE SURVEY, THAT ALL DISTANCES ARE CORRECT, MONUMENTS ARE PLACED IN THE GROUND AS SHOWN, THAT THE OUTSIDE BOUNDARY LINES ARE CORRECTLY DESIGNATED ON THE PLAT AND WAS MADE BY ME, OR UNDER MY DIRECTION, AND IS TRUE AND CORRECT TO THE BEST OF MY KNOWLEDGE AND BELIEF.

IN WITNESS WHEREOF, I HAVE HEREUNTO SUBSCRIBED MY NAME:

KC HOMISTON, LS-5466

STATE OF _____)
COUNTY OF _____) SS

ON THIS _____ DAY OF _____, 20____, BEFORE ME, A NOTARY PUBLIC IN AND FOR SAID COUNTY AND STATE, PERSONALLY APPEARED KC HOMISTON, TO ME KNOWN TO BE THE SAME PERSONS DESCRIBED IN AND THAT EXECUTED THE WITHIN AND FOREGOING INSTRUMENT AND SEVERALLY ACKNOWLEDGED TO ME THAT THEY EXECUTED THE SAME.

NOTARY PUBLIC _____ MY COMMISSION EXPIRES: _____
RESIDING AT COUNTY OF _____, STATE OF _____

PROPRIETOR'S CERTIFICATE

WE, DICKINSON ENERGY PARK, LLC, RESIDING AT 555 HIGHWAY 1804 NE, BISMARCK, ND 58503, OWNERS AND PROPRIETORS OF PROPERTY LYING IN THE SOUTHEAST QUARTER (SE1/4) OF SECTION ONE (1), TOWNSHIP ONE HUNDRED THIRTY-NINE NORTH (T139N), RANGE NINETY-SIX WEST (R96W) OF THE FIFTH PRINCIPAL MERIDIAN (5TH P.M.), CITY OF DICKINSON, STARK COUNTY, NORTH DAKOTA, ON THIS PLAT SHOWN HEREON AND DESCRIBED IN THE SURVEYOR'S CERTIFICATE, DO HEREBY DECLARE THAT WE HAVE CAUSED THE SAME TO BE SURVEYED AS SHOWN ON THE ACCOMPANYING PLAT, AND DO HEREBY DEDICATE ALL UTILITY EASEMENTS AND PUBLIC RIGHT OF WAY AS SHOWN TO PUBLIC USE FOREVER.


IN WITNESS WHEREOF, I HAVE HEREUNTO SUBSCRIBED MY NAME:

BY: _____
DICKINSON ENERGY PARK, LLC REPRESENTATIVE

STATE OF _____)
COUNTY OF _____) SS

ON THIS _____ DAY OF _____, 20____, BEFORE ME, A NOTARY PUBLIC IN AND FOR SAID COUNTY AND STATE, PERSONALLY APPEARED _____, TO ME KNOWN TO BE THE SAME PERSONS DESCRIBED IN AND THAT EXECUTED THE WITHIN AND FOREGOING INSTRUMENT AND SEVERALLY ACKNOWLEDGED TO ME THAT THEY EXECUTED THE SAME.

NOTARY PUBLIC _____ MY COMMISSION EXPIRES: _____
RESIDING AT COUNTY OF _____, STATE OF _____

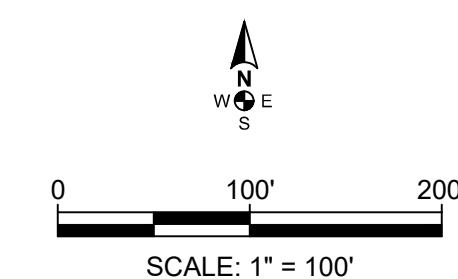

HIGHLANDS ENGINEERING
319 24TH STREET EAST, DICKINSON, ND 58601
OFFICE: 701.483.2444 | WWW.HIGHLANDSENG.COM

PROJECT NUMBER: 241279	SCALE: 1"=100'
DRAWN BY: AJA	DATE: 03/01/24