


SOUTHFORK ACRES 2ND SUBDIVISION

BEING THE REPLAT OF LOT 1B, BLOCK 2, SOUTHFORK ACRES SUBDIVISION LOCATED IN THE SOUTHEAST QUARTER (SE¹/₄) SECTION SIXTEEN (16), TOWNSHIP ONE-HUNDRED THIRTY-NINE NORTH (T139N), RANGE NINETY-SIX WEST (R96W), OF THE 5TH PRINCIPAL MERIDIAN, STARK COUNTY, NORTH DAKOTA

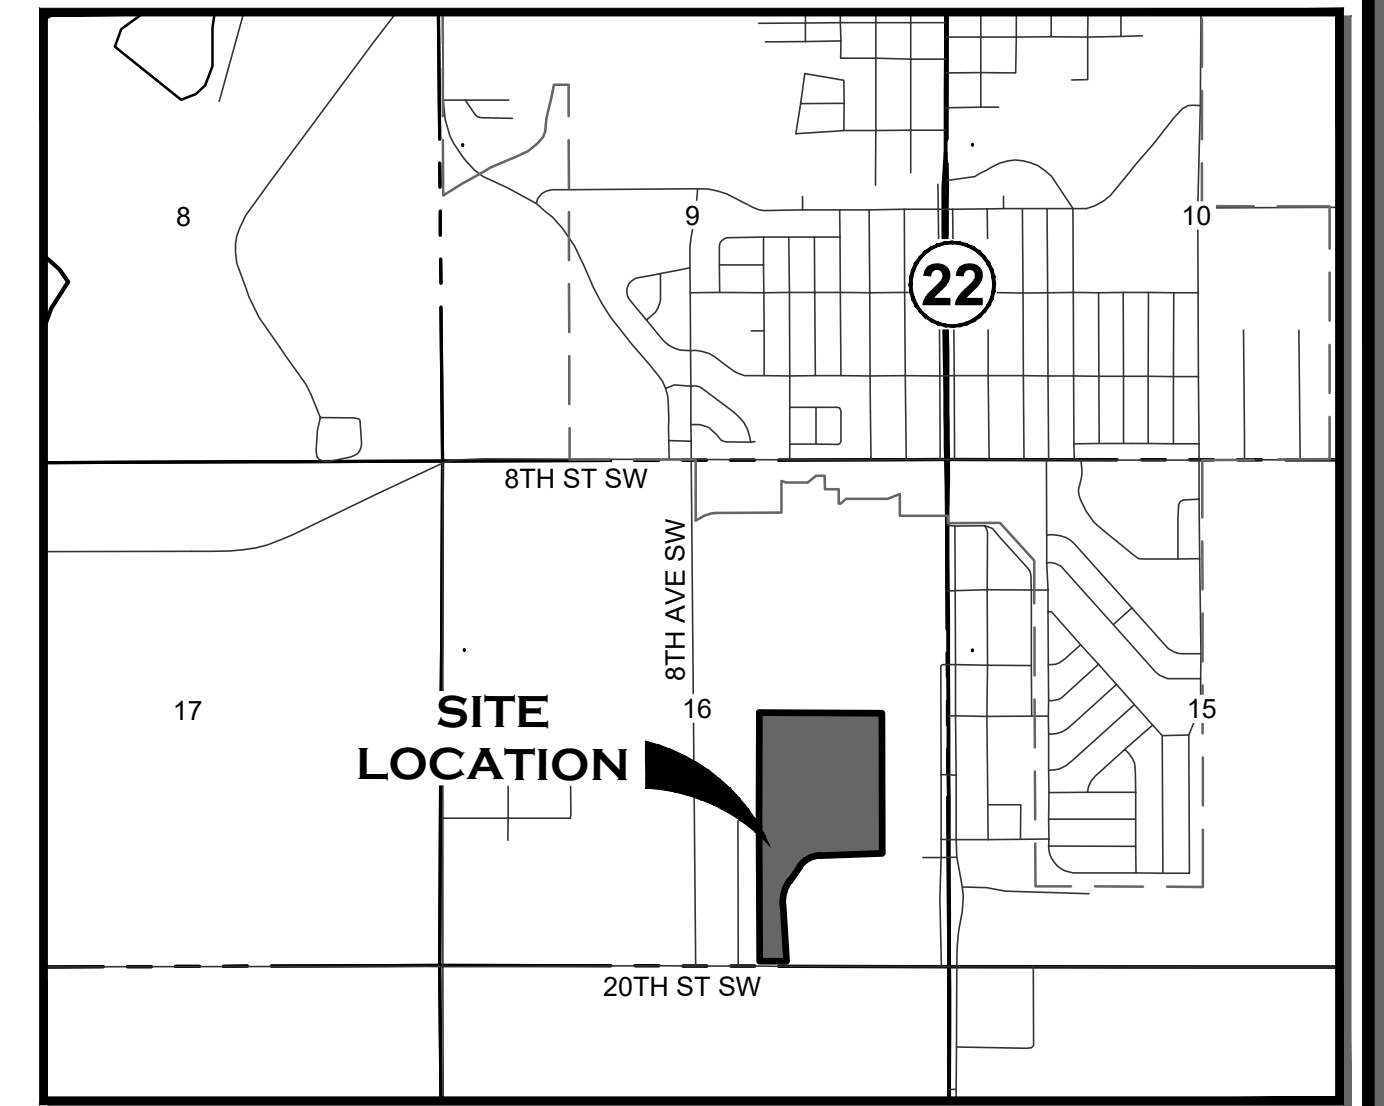

VICINITY MAP
(1" = 2000')

LEGEND

- PROPERTY BOUNDARY
- - - PROPOSED LOTS
- - - EXISTING LOTS
- ⊙ FOUND REBAR & CAP LS-5466 UNLESS OTHERWISE NOTES
- SET #5, 18-INCH REBAR & CAP STAMPED "HIGHLANDS LS-5466"
- ⊗ UN-MONUMENTED REFERENCE POINT
- - - SECTION LINE
- - - QUARTER OR SIXTEENTH LINE
- ⊕ SECTION CORNER
- ⊕ QUARTER CORNER
- - - RIGHT OF WAY LINE
- - - PROPOSED PUBLIC UTILITY EASEMENT
- - - PROPOSED ACCESS & WATER SERVICE EASEMENT
- - - PROPOSED WATER SERVICE EASEMENT
- - - EXISTING EASEMENTS
- - - 5' MAJOR CONTOURS
- - - 1' MINOR CONTOURS
- - - 100-YEAR FLOODPLAIN - ZONE A

PLAT NOTES

- A PORTION OF THIS SUBDIVISION IS LOCATED WITHIN THE 1% ANNUAL CHANCE FLOOD AREA AS SHOWN BY ZONE "A" OF FEMA FLOOD INSURANCE RATE MAP (FIRM) NUMBER 38089C0431E, PANEL 431 OF 850, WITH AN EFFECTIVE DATE OF NOVEMBER 4, 2010.

SURVEY NOTES

- DISTANCES SHOWN ARE MEASURED GROUND DISTANCES, INTERNATIONAL FOOT, DERIVED FROM A LOCAL COORDINATE SYSTEM.
- VERTICAL DATUM: NAVD88
- DATE OF LATEST FIELD WORK: OCTOBER 28, 2022

CITY OF DICKINSON COMMISSION APPROVAL

PRINTED NAME: _____ TITLE: _____
SIGNATURE: _____ DATE: _____

CITY ENGINEER APPROVAL


PRINTED NAME: _____ TITLE: _____
SIGNATURE: _____ DATE: _____

CITY PLANNING AND ZONING COMMISSION APPROVAL

PRINTED NAME: _____ TITLE: _____
SIGNATURE: _____ DATE: _____

STARK COUNTY COMMISSION APPROVAL

PRINTED NAME: _____ TITLE: _____
SIGNATURE: _____ DATE: _____

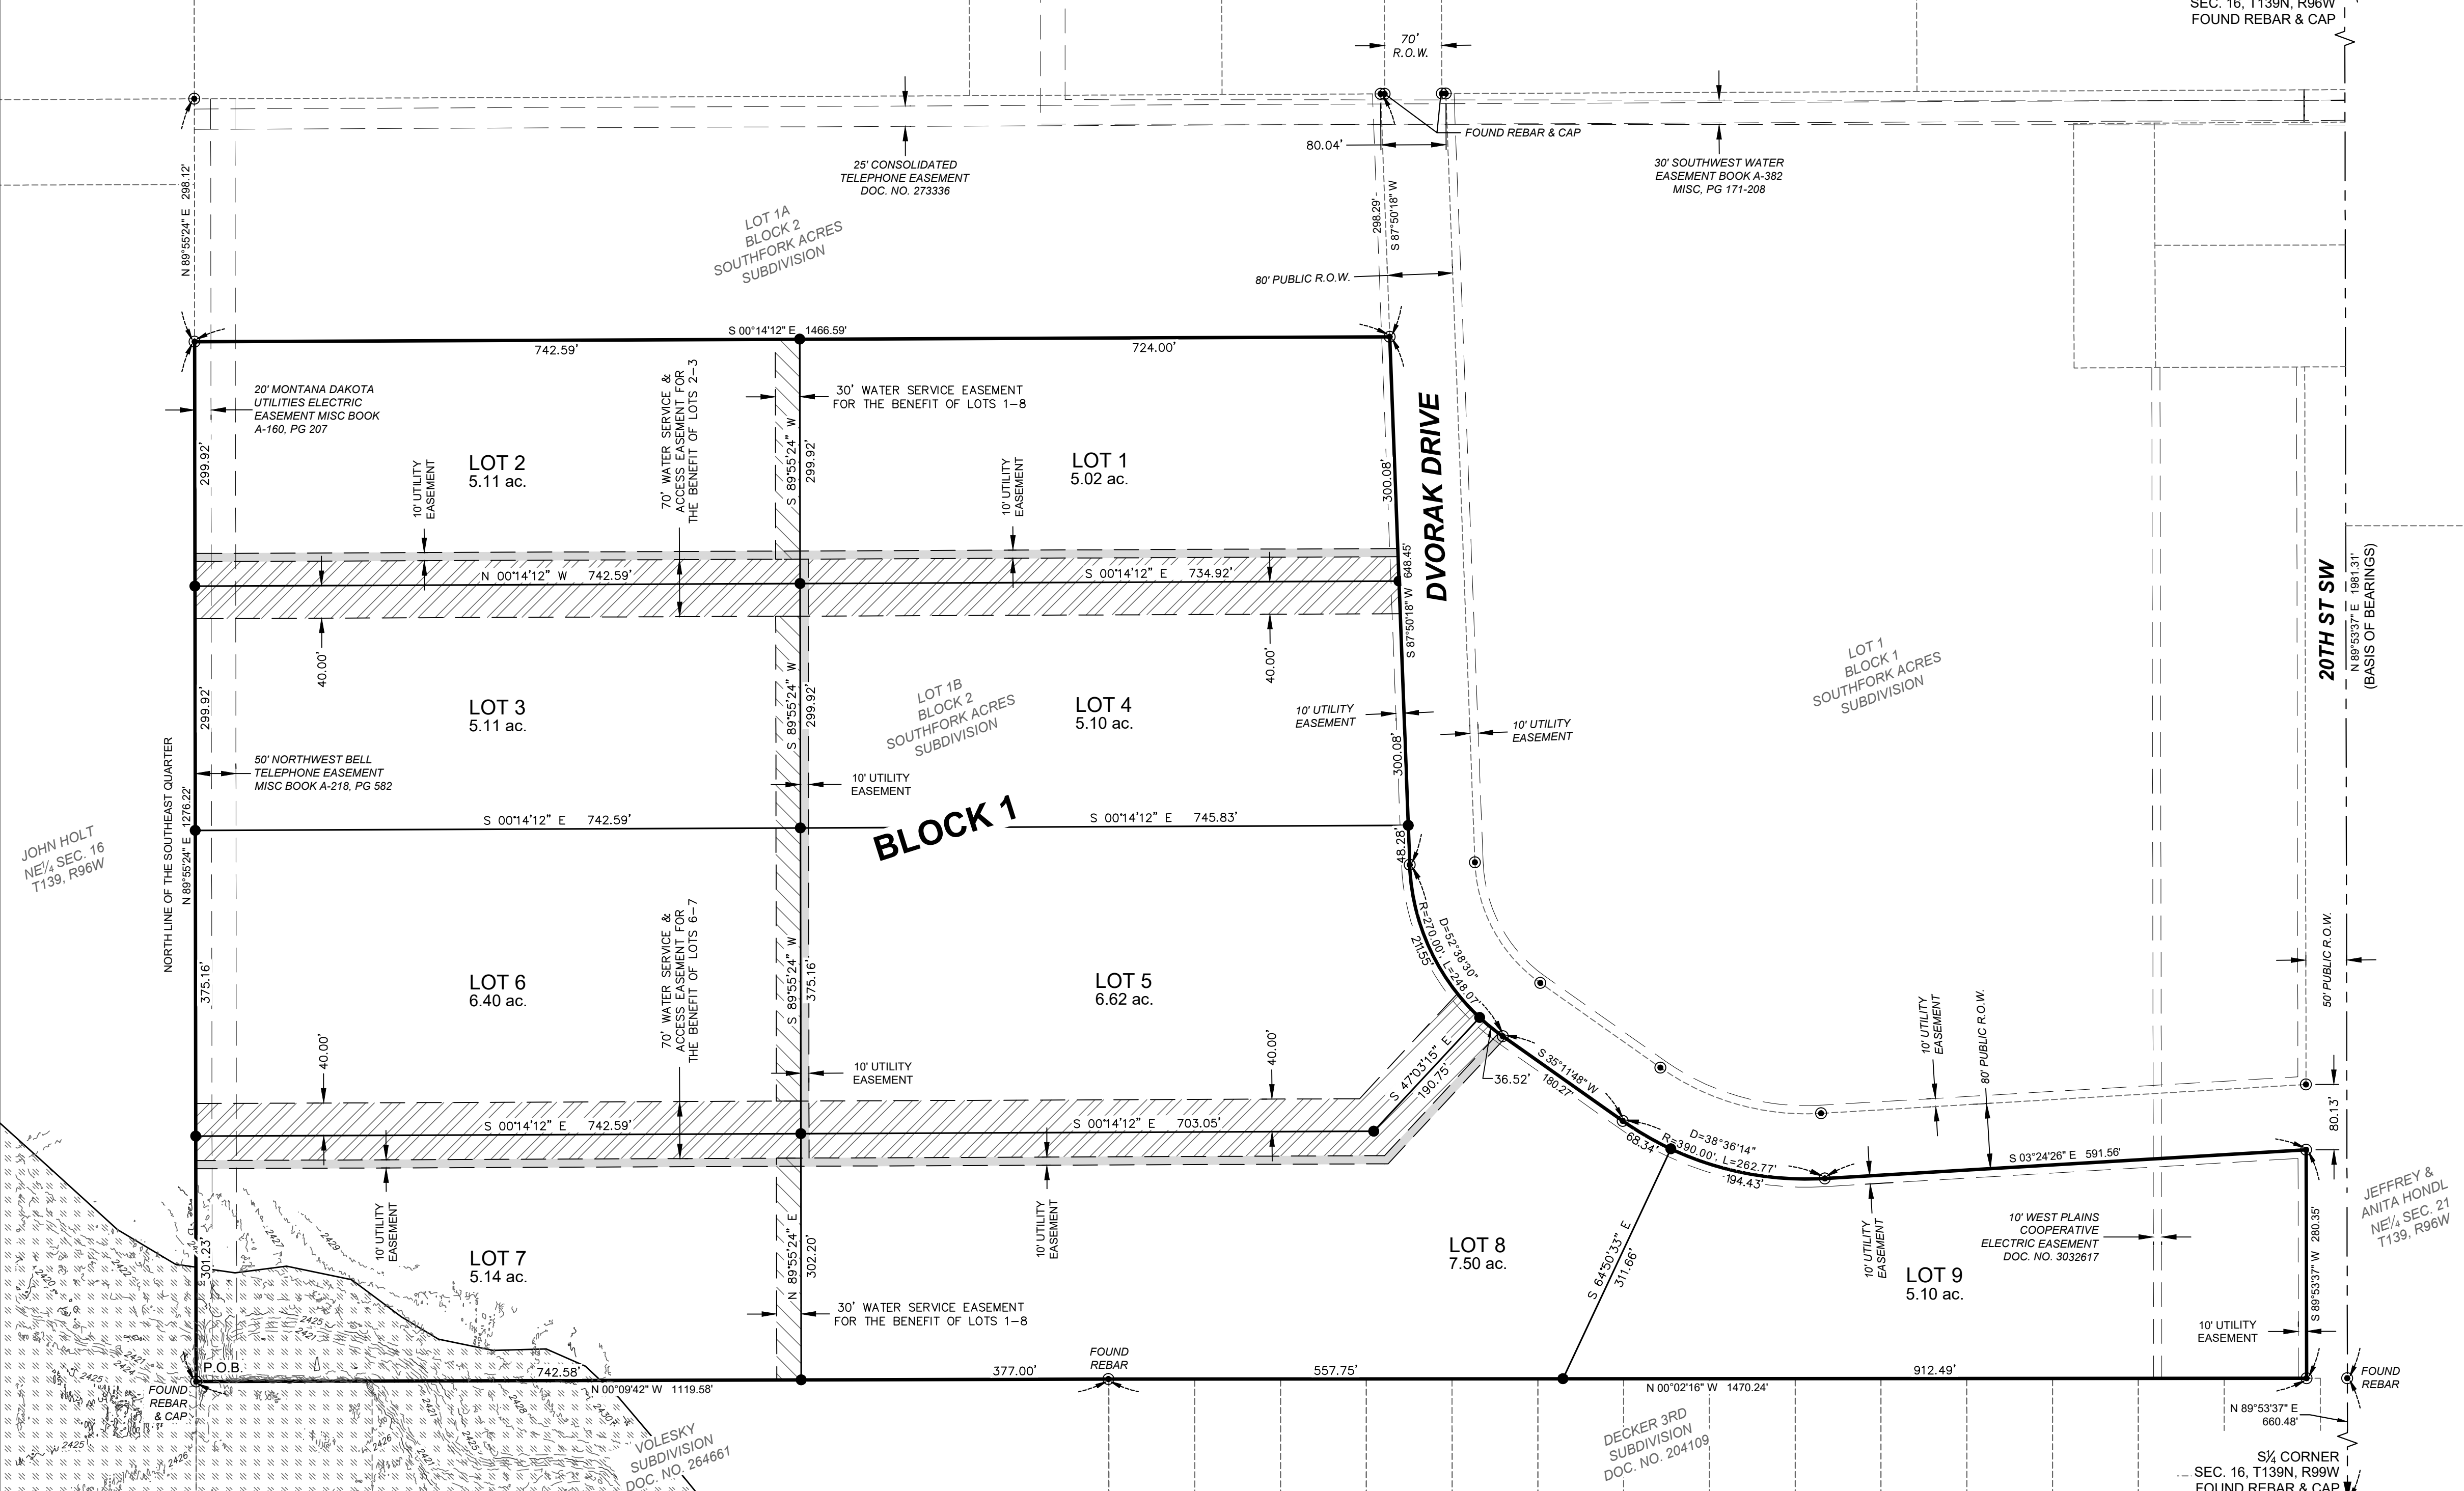

LEGAL DESCRIPTION

A PARCEL OF LAND BEING THE REPLAT OF LOT 1B AS RECORDED BY STARK COUNTY DOCUMENT NUMBER 3178771, BLOCK TWO (2) OF SOUTHFORK ACRES SUBDIVISION LOCATED IN THE SOUTHEAST QUARTER (SE¹/₄) OF SECTION SIXTEEN (16), TOWNSHIP ONE-HUNDRED THIRTY-NINE NORTH (T139N), RANGE NINETY-SIX WEST (R96W), OF THE FIFTH PRINCIPAL MERIDIAN (5TH P.M.), STARK COUNTY, NORTH DAKOTA BEING MORE PARTICULARLY DESCRIBED AS FOLLOWS:

BEGINNING AT THE NORTHWEST CORNER OF SAID LOT ONE B (1B) BEING A FOUND REBAR AND CAP; THENCE N 89°55'24" E ALONG THE NORTH LINE OF SAID LOT ONE B (1B), A DISTANCE OF 1276.22 FEET TO A FOUND REBAR AND CAP LS-5466 AT THE NORTHWEST CORNER OF SAID LOT ONE B (1B); THENCE S 00°14'12" E ALONG THE EAST LINE OF SAID LOT ONE B (1B), A DISTANCE OF 1466.59 FEET TO A FOUND REBAR AND CAP LS-5466 ON THE NORTH RIGHT-OF-WAY OF DVORAK DRIVE, THENCE ALONG SAID RIGHT-OF-WAY THE FOLLOWING FIVE (5) COURSES AND DISTANCES TO FOUND REBAR AND CAPS LS-5466: S 87°50'18" W, 648.45 FEET TO THE BEGINNING OF A CURVE CONCAVE TO THE SOUTHWEST HAVING A RADIUS OF 270.00 FEET; THENCE SOUTHWESTERLY ALONG SAID CURVE THROUGH A CENTRAL ANGLE OF 52°38'30" AN ARC LENGTH OF 248.07 FEET; THENCE S 35°11'48" W, 180.27 FEET TO THE BEGINNING OF A CURVE CONCAVE TO THE EAST HAVING A RADIUS OF 390.00 FEET; THENCE SOUTHERLY ALONG SAID CURVE THROUGH A CENTRAL ANGLE OF 38°36'14" AN ARC LENGTH OF 262.77 FEET; THENCE S 03°24'26" E, 591.56 FEET TO SAID REBAR AND CAP LS-5466 ON INTERSECTION OF SAID DVORAK DRIVE RIGHT-OF-WAY AND THE NORTH RIGHT-OF-WAY OF 20TH STREET SOUTHWEST; THENCE S 89°53'37" W ALONG SAID RIGHT-OF-WAY, A DISTANCE OF 280.35 FEET TO A FOUND REBAR AND CAP LS-5466; THENCE N 00°02'16" W LEAVING SAID RIGHT-OF-WAY ALONG THE WEST LINE OF SAID LOT ONE (1), A DISTANCE OF 1470.24 FEET TO A FOUND REBAR; THENCE N 00°09'42" W CONTINUING ALONG SAID WEST LINE, A DISTANCE OF 1119.58 FEET TO THE POINT OF BEGINNING.

SAID PARCEL CONTAINS 51.11 ACRES, MORE OR LESS, AND IS SUBJECT TO ANY PREVIOUS EASEMENTS, AGREEMENTS, CONVEYANCES AND SURVEYS.

SURVEYOR'S CERTIFICATE

I, KC HOMISTON, REGISTERED PROFESSIONAL LAND SURVEYOR, LS-5466, FOR HIGHLANDS ENGINEERING AND SURVEYING, PLLC, RESIDING AT 319 24TH STREET EAST, DICKINSON, N.D., DO HEREBY CERTIFY THAT THE SOUTHFORK ACRES SUBDIVISION PLAT SHOWN HEREON IS A CORRECT REPRESENTATION OF THE SURVEY, THAT ALL DISTANCES ARE CORRECT, MONUMENTS ARE PLACED IN THE GROUND AS SHOWN, THAT THE OUTSIDE BOUNDARY LINES ARE CORRECTLY DESIGNATED ON THE PLAT AND WAS MADE BY ME, OR UNDER MY DIRECTION, AND IS TRUE AND CORRECT TO THE BEST OF MY KNOWLEDGE AND BELIEF.

IN WITNESS WHEREOF, I HAVE HEREUNTO SUBSCRIBED MY NAME:

KC HOMISTON, LS-5466

STATE OF _____)
COUNTY OF _____) SS

ON THIS _____ DAY OF _____, 20____, BEFORE ME, A NOTARY PUBLIC IN AND FOR SAID COUNTY AND STATE, PERSONALLY APPEARED KC HOMISTON, TO ME KNOWN TO BE THE SAME PERSONS DESCRIBED IN AND THAT EXECUTED THE WITHIN AND FOREGOING INSTRUMENT AND SEVERALLY ACKNOWLEDGED TO ME THAT THEY EXECUTED THE SAME.

NOTARY PUBLIC _____ MY COMMISSION EXPIRES: _____
RESIDING AT COUNTY OF _____, STATE OF _____

PROPRIETOR'S CERTIFICATE

WE, I-94 DEVELOPMENT, LLC, RESIDING AT 48 20TH ST SW, DICKINSON, ND 58601, OWNERS AND PROPRIETORS OF PROPERTY LYING IN THE SOUTHEAST QUARTER (SE¹/₄) OF SECTION SIXTEEN (16), TOWNSHIP ONE-HUNDRED THIRTY-NINE NORTH (T139N), RANGE NINETY-SIX WEST (R96W), OF THE FIFTH PRINCIPAL MERIDIAN (5TH P.M.), CITY OF DICKINSON, STARK COUNTY, NORTH DAKOTA, ON THIS PLAT SHOWN HEREON AND DESCRIBED IN THE SURVEYOR'S CERTIFICATE, DO HEREBY DECLARE THAT WE HAVE CAUSED THE SAME TO BE SURVEYED AS SHOWN ON THE ACCOMPANYING PLAT, AND DO HEREBY DEDICATE ALL UTILITY EASEMENTS AND PUBLIC RIGHT OF WAY AS SHOWN TO PUBLIC USE FOREVER.

IN WITNESS WHEREOF, I HAVE HEREUNTO SUBSCRIBED MY NAME:

BY: _____
CARL KIRSCHENHEITER, AUTHORIZED REPRESENTATIVE OF I-94 DEVELOPMENT, LLC

STATE OF _____)
COUNTY OF _____) SS

ON THIS _____ DAY OF _____, 20____, BEFORE ME, A NOTARY PUBLIC IN AND FOR SAID COUNTY AND STATE, PERSONALLY APPEARED CARL KIRSCHENHEITER, TO ME KNOWN TO BE THE SAME PERSONS DESCRIBED IN AND THAT EXECUTED THE WITHIN AND FOREGOING INSTRUMENT AND SEVERALLY ACKNOWLEDGED TO ME THAT THEY EXECUTED THE SAME.

NOTARY PUBLIC _____ MY COMMISSION EXPIRES: _____
RESIDING AT COUNTY OF _____, STATE OF _____



PROJECT NUMBER: 241269 SCALE: 1"=120'
DRAWN BY: AJA DATE: 05/15/24

