


LAST SAVED: 03/01/2024 1:28 PM BY: SCHIRAK

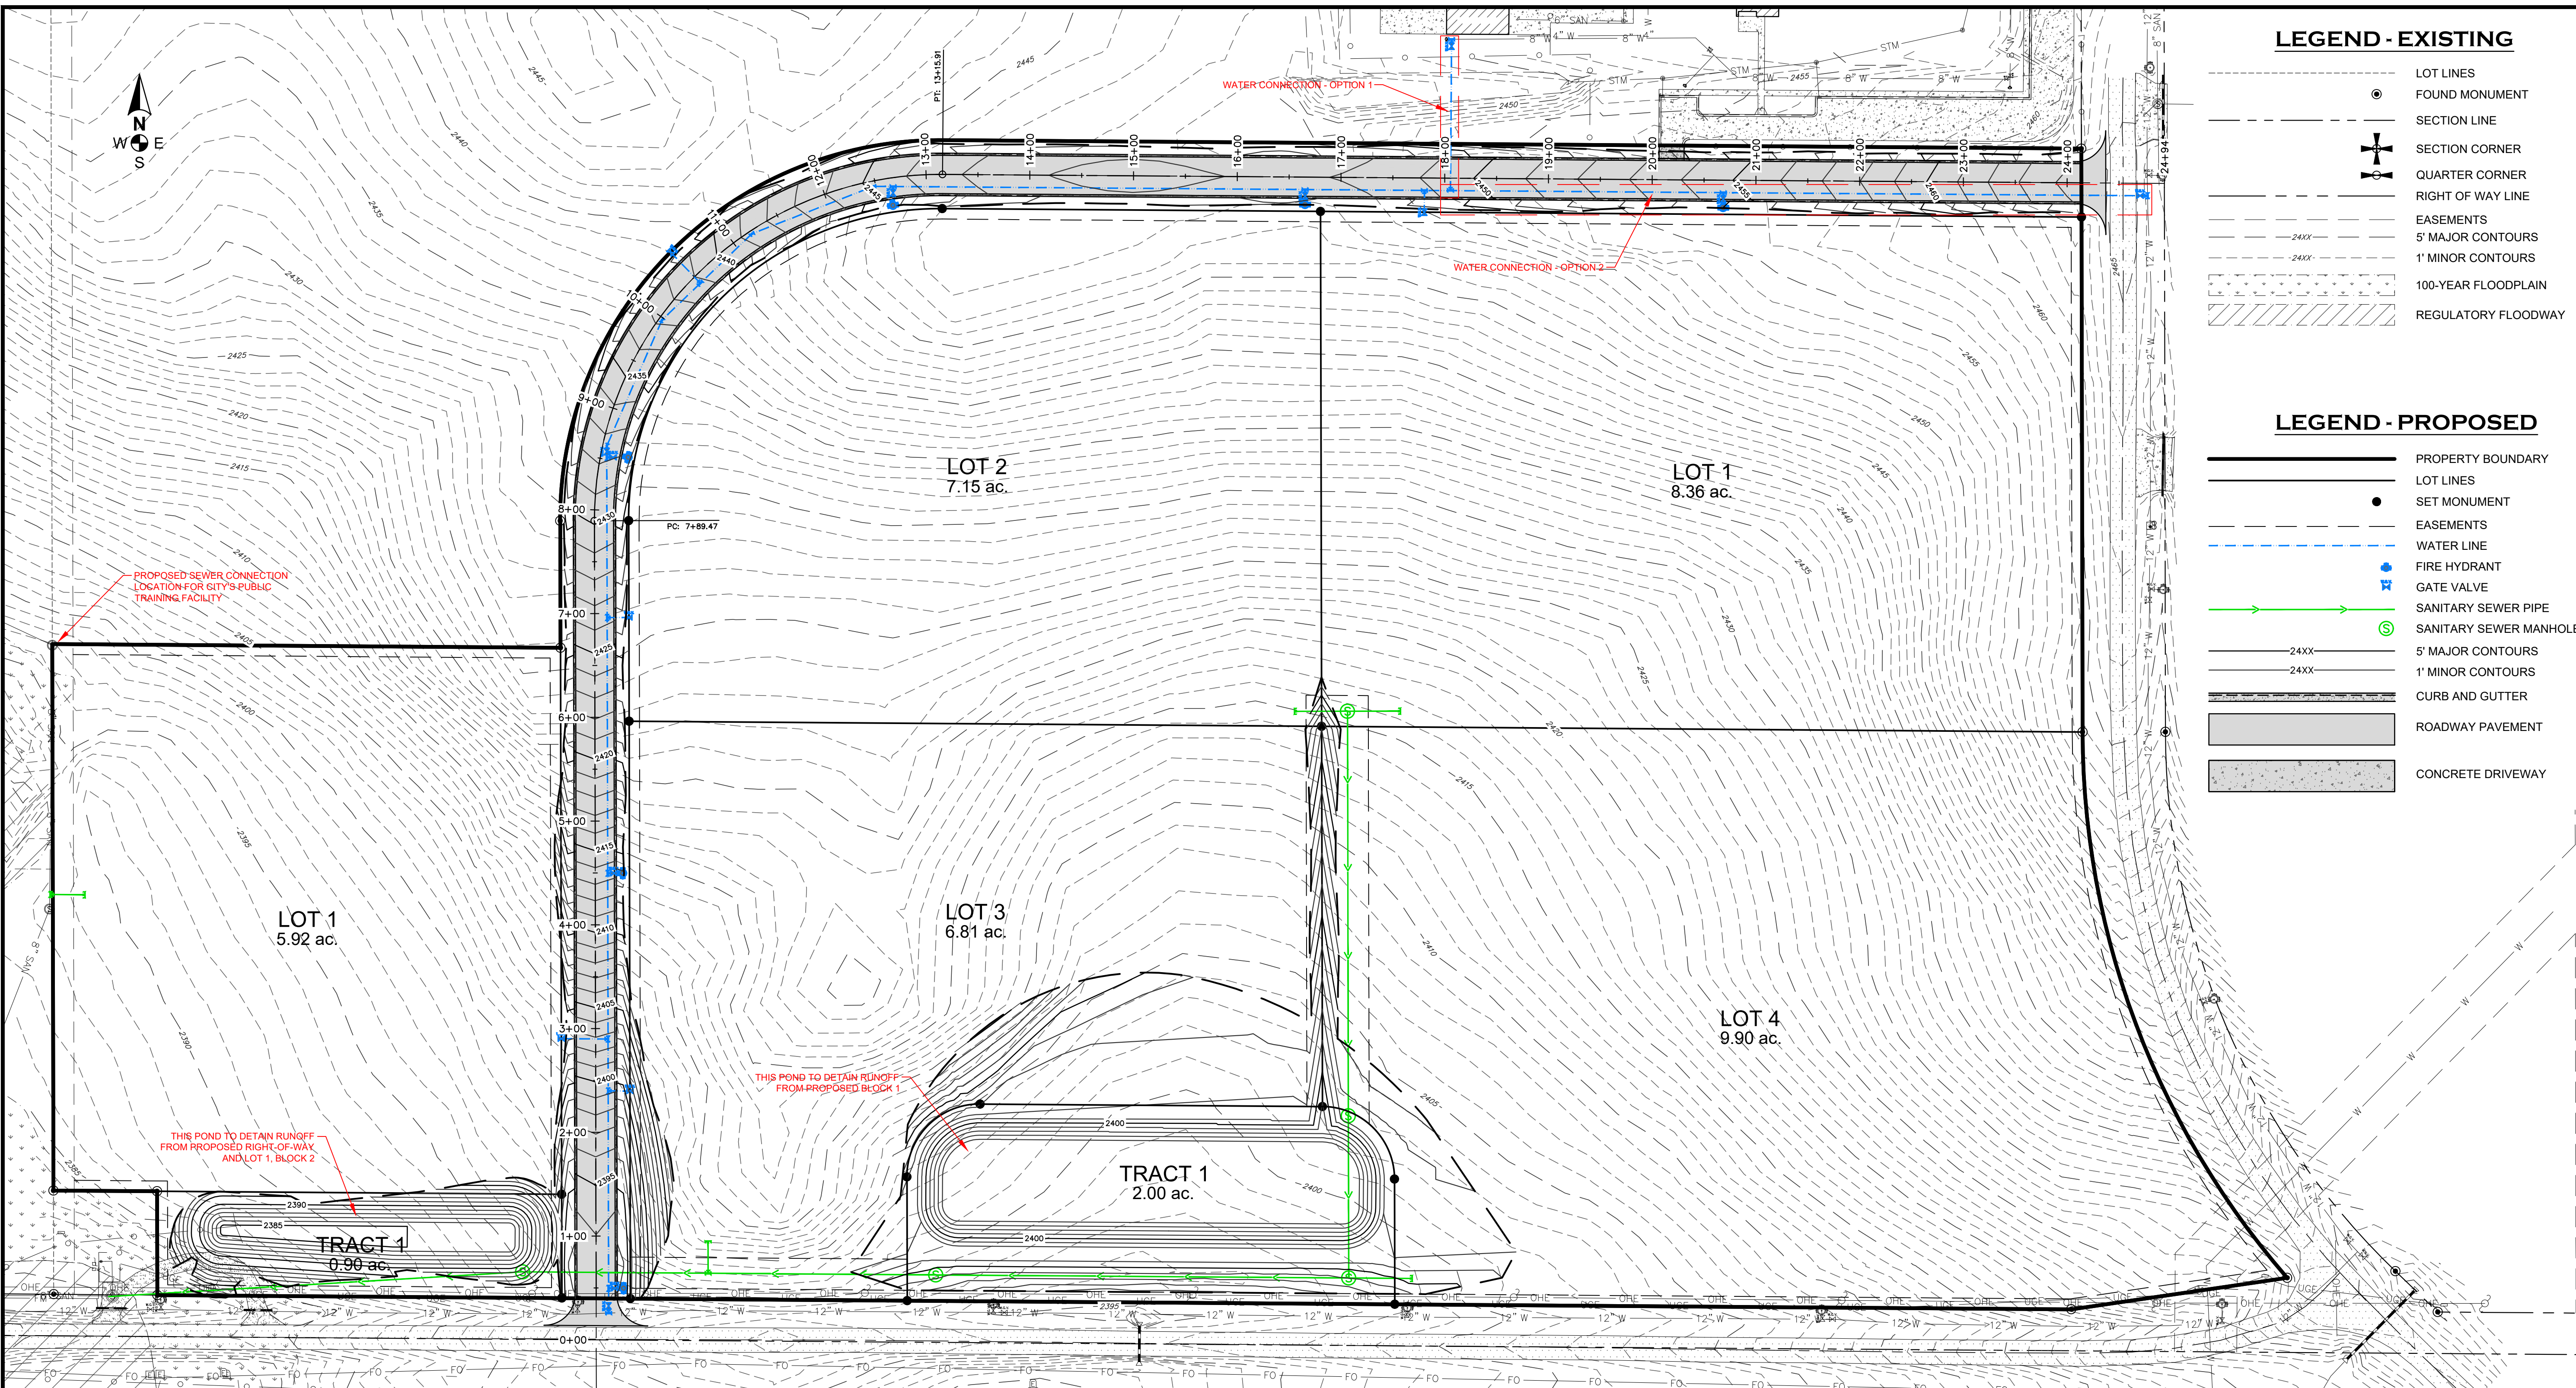

LEGEND - EXISTING

- LOT LINES
FOUND MONUMENT
SECTION LINE
SECTION CORNER
QUARTER CORNER
RIGHT OF WAY LINE
EASEMENTS
5' MAJOR CONTOURS
1' MINOR CONTOURS
100-YEAR FLOODPLAIN
REGULATORY FLOODWAY

LEGEND - PROPOSED


- PROPERTY BOUNDARY
LOT LINES
SET MONUMENT
EASEMENTS
WATER LINE
FIRE HYDRANT
GATE VALVE
SANITARY SEWER PIPE
SANITARY SEWER MANHOLE
5' MAJOR CONTOURS
1' MINOR CONTOURS
CURB AND GUTTER
ROADWAY PAVEMENT
CONCRETE DRIVEWAY

HIGHLANDS ENGINEERING
319 24TH STREET EAST
DICKINSON, ND 58601
OFFICE: 701.483.2444
WWW.HIGHLANDSENG.COM

PRELIMINARY

Table with 2 columns: REV, DATE, and DESCRIPTION.

ENERGY CENTER 6TH ADDITION
CITY OF DICKINSON, ND
DICKINSON ENERGY PARK, LLC

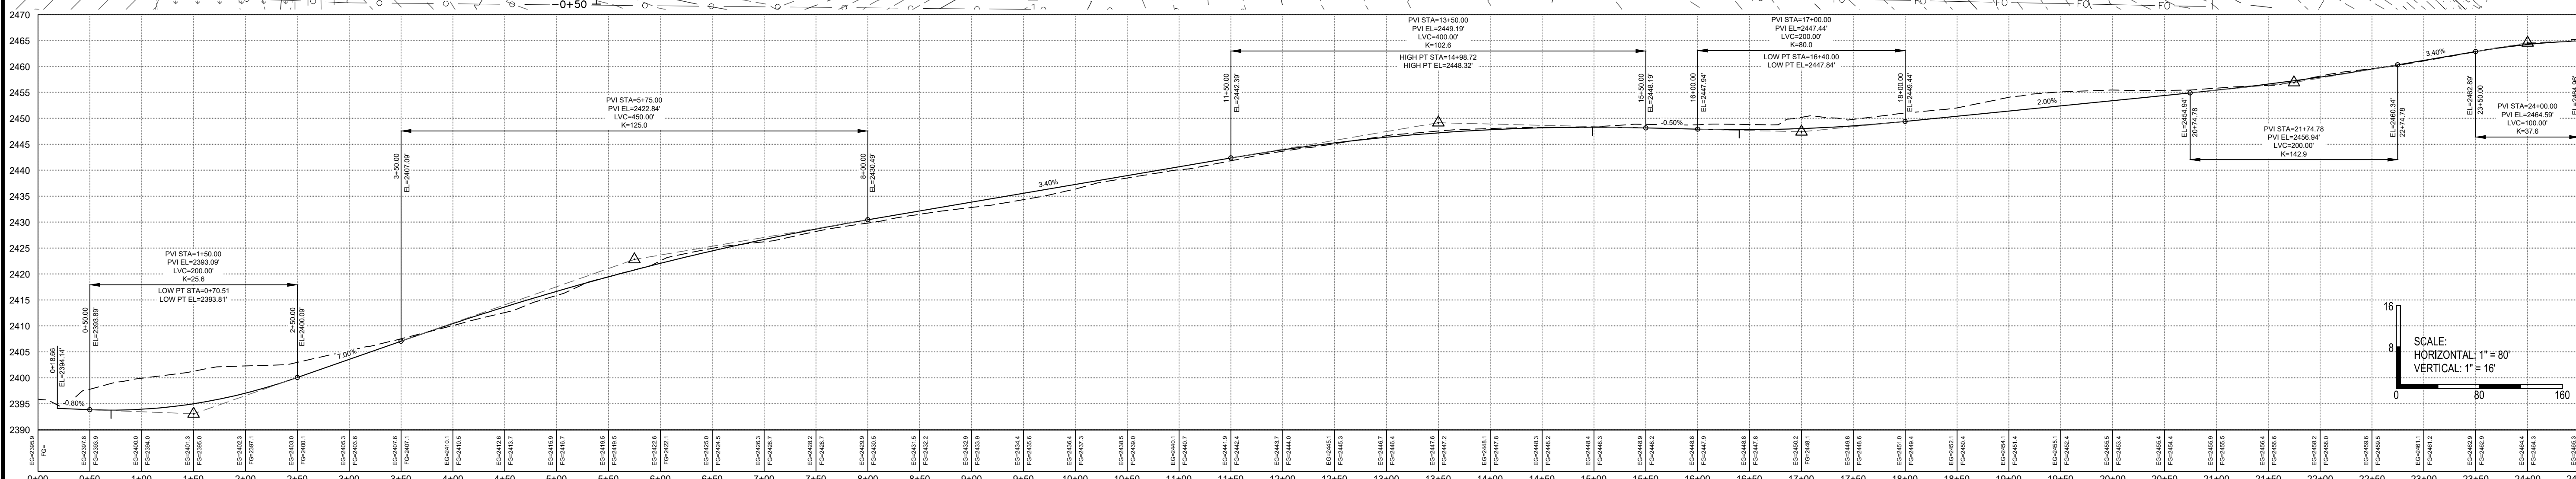

SCALE: 1"=80'
DATE: 03/01/24
DRAWN BY: AWS / AJA
PROJECT NUMBER: 241279
SHEET TITLE: PRELIMINARY SITE IMPROVEMENT PLAN
SHEET NUMBER: S1 1 of 1

H:\241279\PROJECT CAD\CURRENT\241279_LX_SITING