


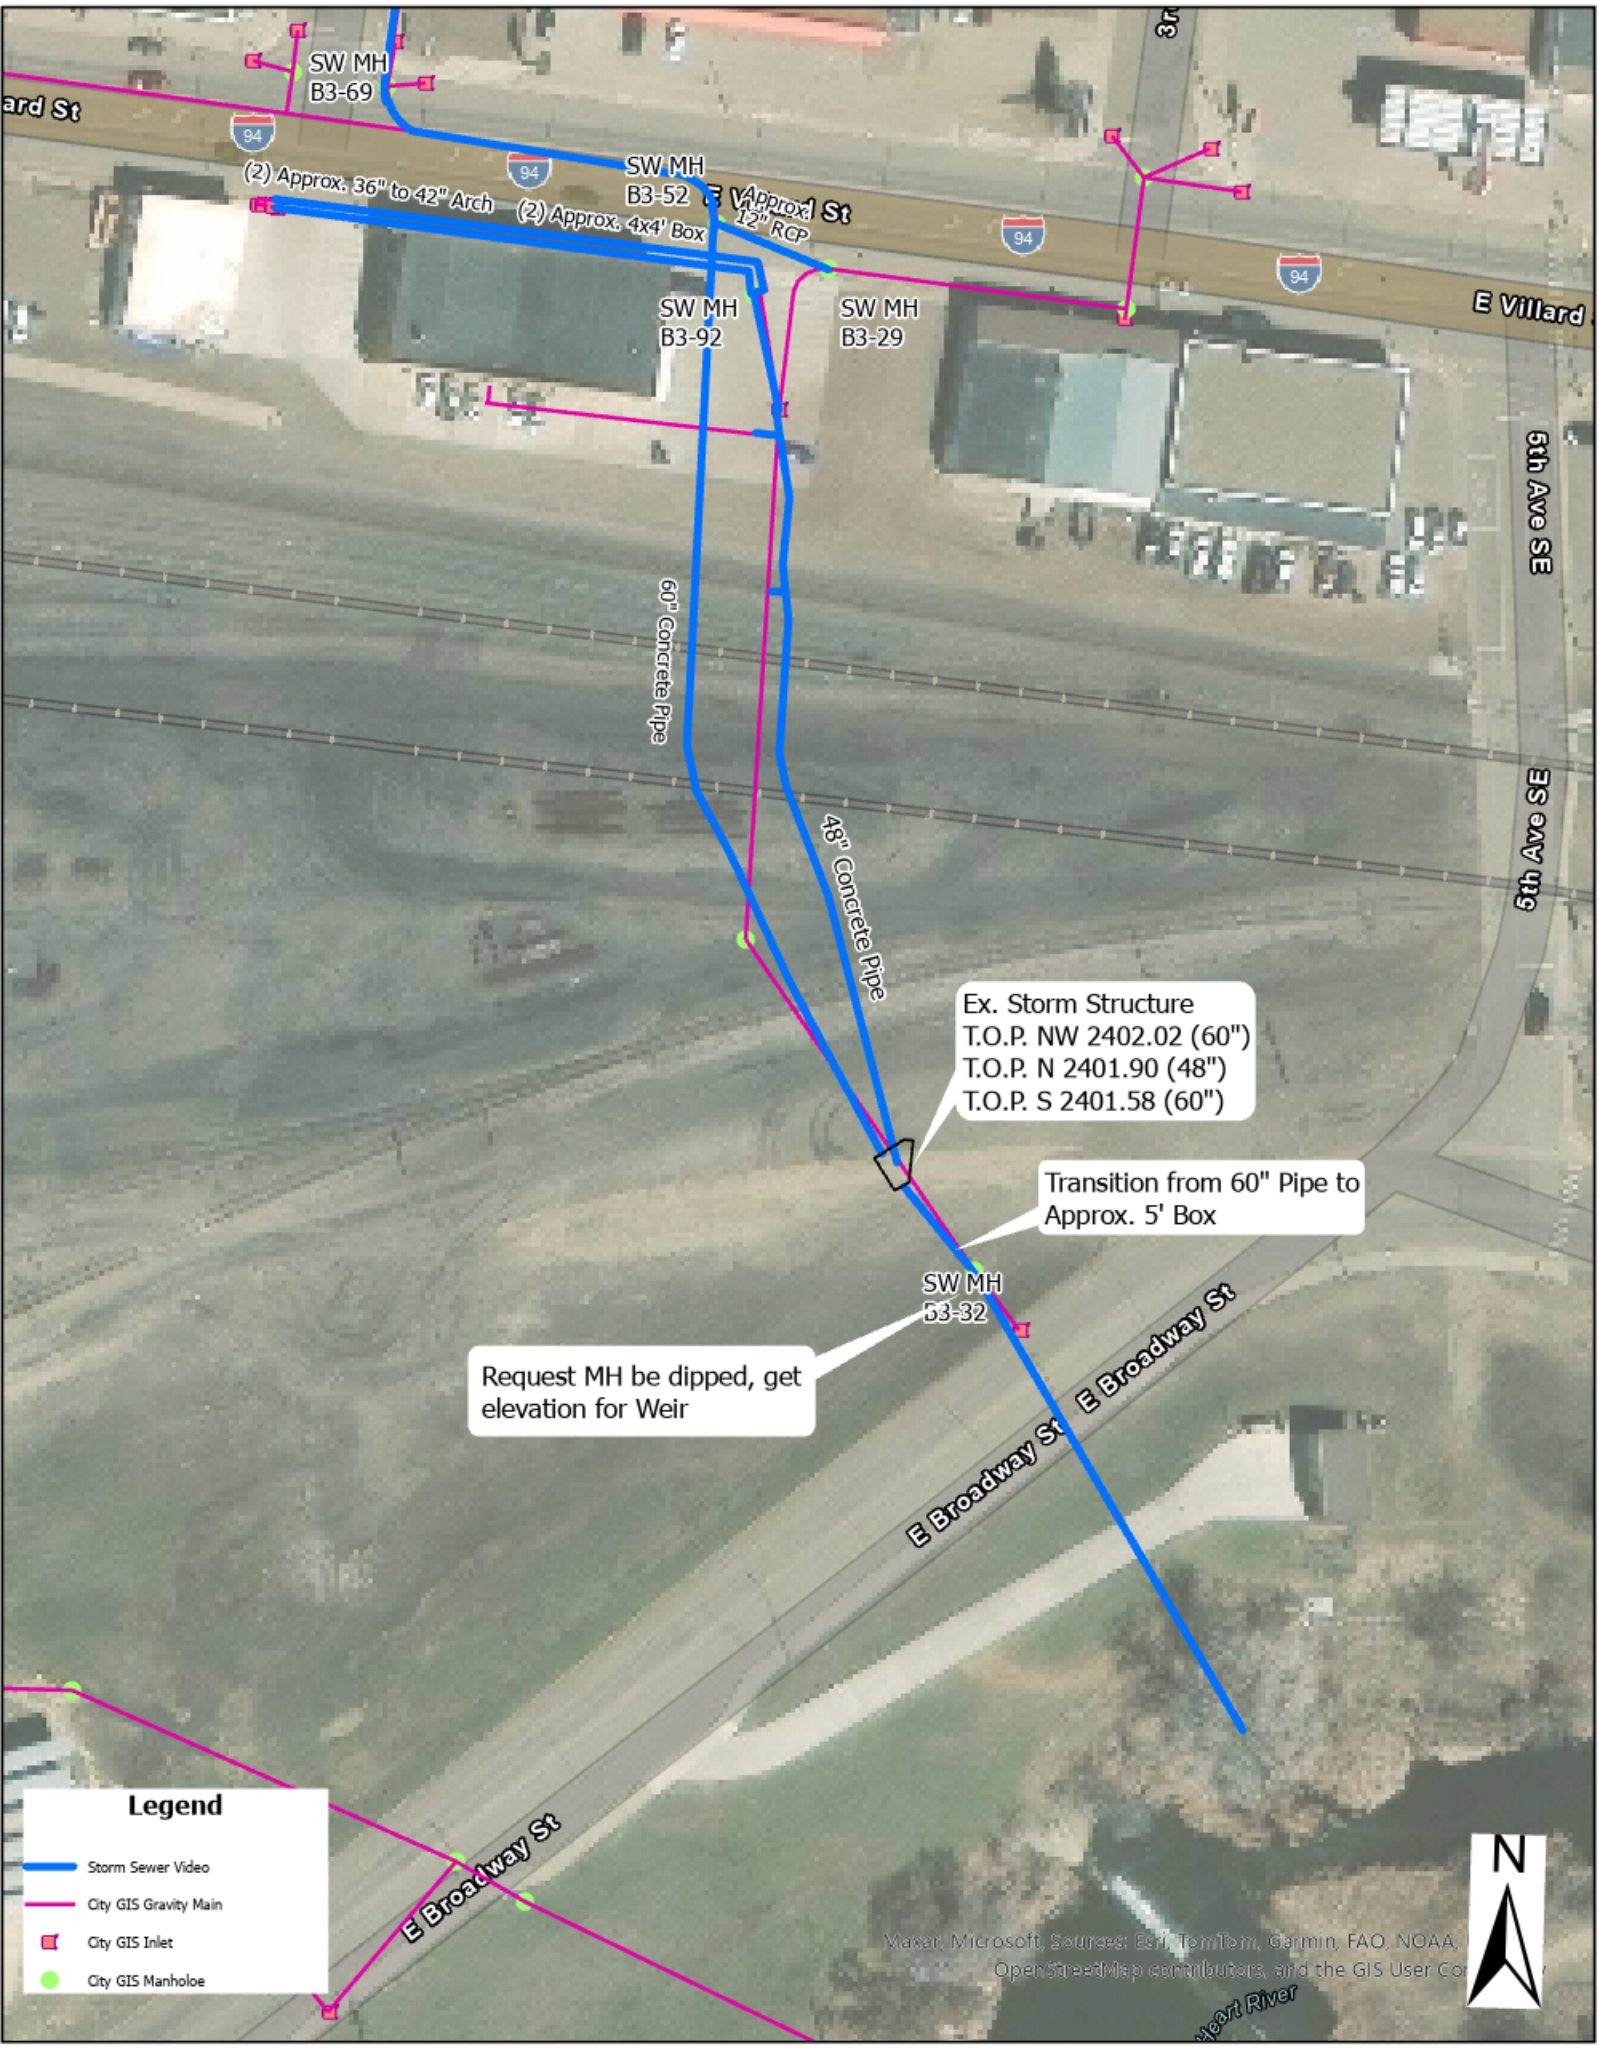

ard St

SW MH B3-69

(2) Approx. 36" to 42" Arch (2) Approx. 4x4' Box

SW MH B3-52

SW MH B3-92

SW MH B3-29

SW MH B3-32

60" Concrete Pipe

48" Concrete Pipe

Ex. Storm Structure
T.O.P. NW 2402.02 (60")
T.O.P. N 2401.90 (48")
T.O.P. S 2401.58 (60")

Transition from 60" Pipe to
Approx. 5' Box

Request MH be dipped, get
elevation for Weir

E Villard

5th Ave SE

5th Ave SE

E Broadway St

E Broadway St

Heart River

Legend

- Storm Sewer Video
- City GIS Gravity Main
- City GIS Inlet
- City GIS Manhole

Maxar, Microsoft, Sources: Esri, TomTom, Garmin, FAO, NOAA, OpenStreetMap contributors, and the GIS User Community