


EXHIBIT A
 SHOWING THE LOCATION OF PROPOSED
 RETAINING WALLS WITHIN TAYLOR STREET
 RIGHT OF WAY ADJACENT TO LOTS 2 AND 3,
 BLOCK 43 ORIGINAL TOWNSITE, CITY OF
 DEADWOOD LAWRENCE COUNTY, SOUTH DAKOTA

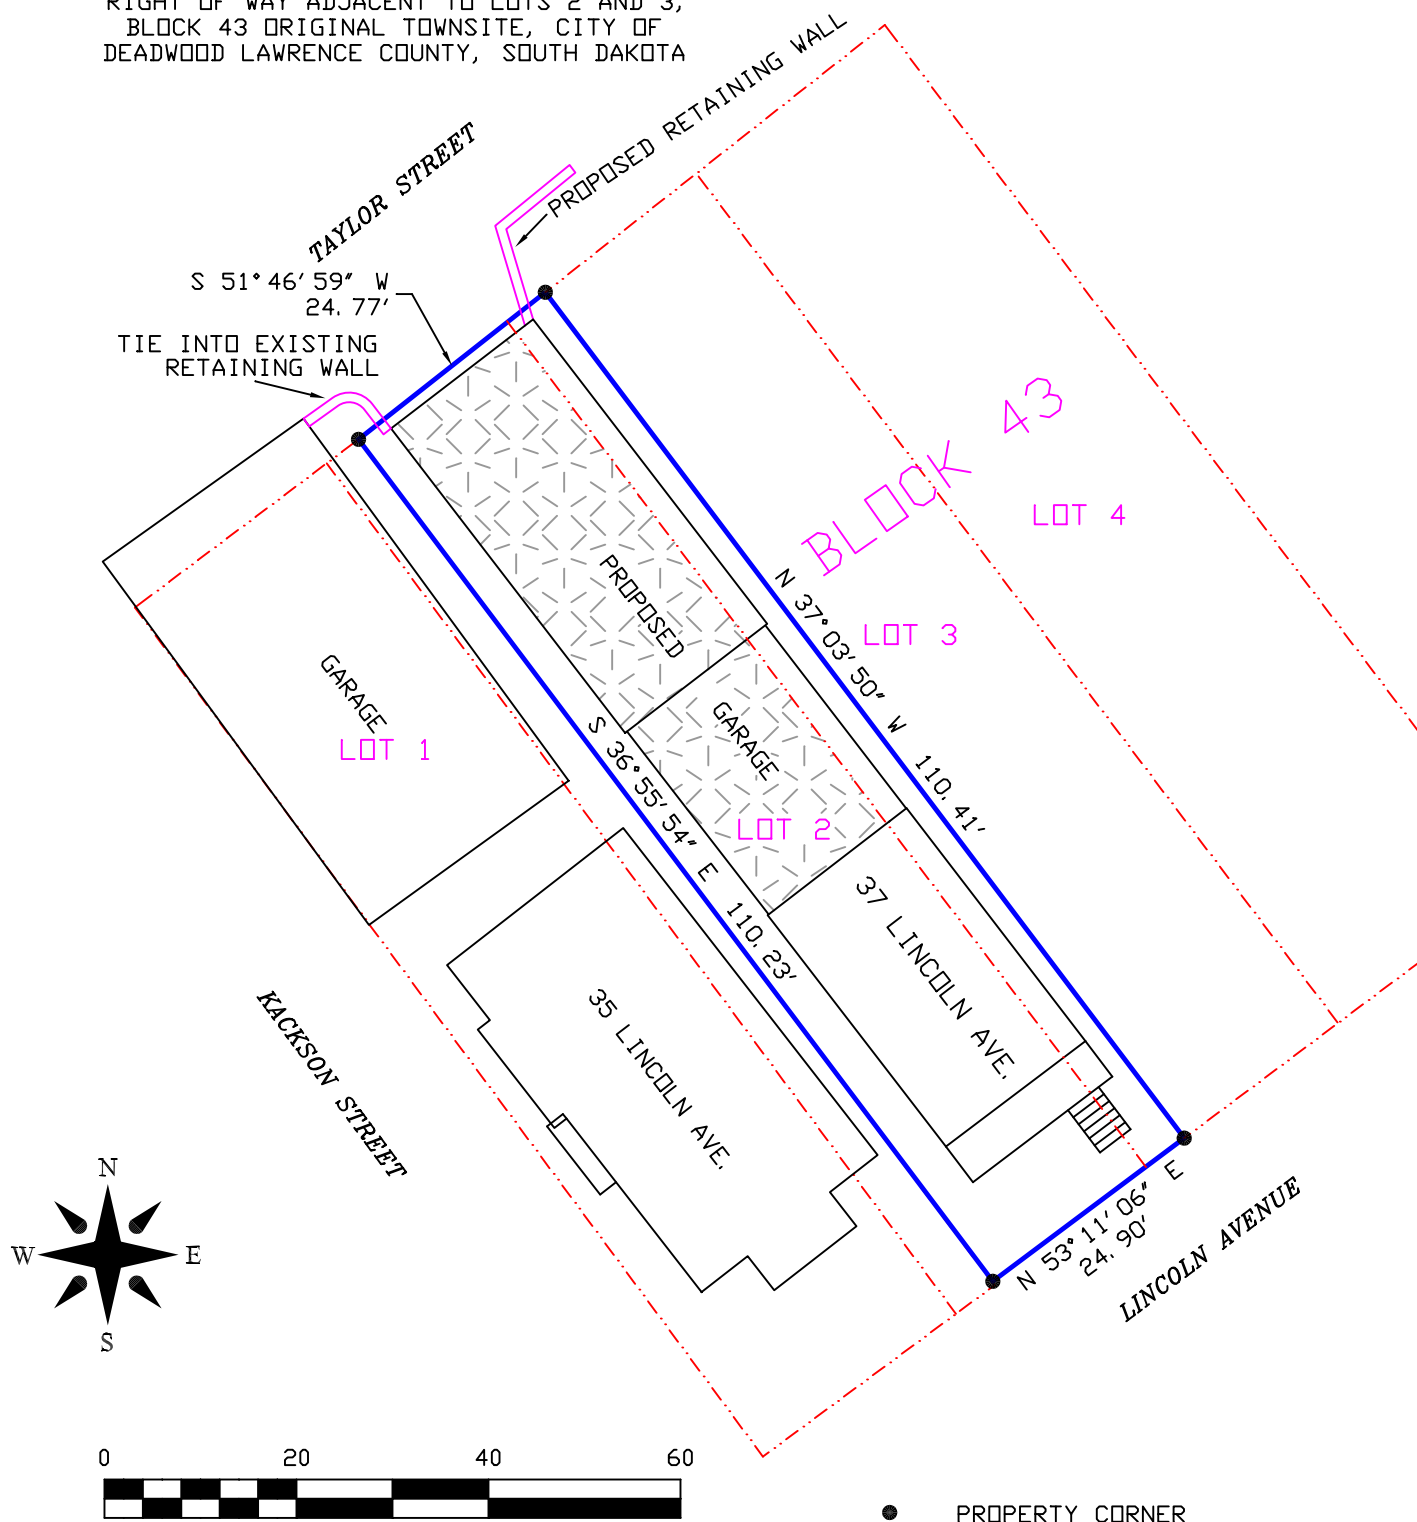

Prepared By:
PONDEROSA LAND SURVEYS, L.L.C.
 332B WEST MAIN ST.
 LEAD, SD 57754
 (605) 722-3840

Date:	8/26/2026
Drawn By:	L. D. Vrem
Project No.:	26-195
Dwg. No.:	26-195TOP0.dwg

MAP OF SURVEY
 EXHIBIT DRAWING
 FOR EASEMENT PURPOSES