





402 Main St., Deadwood, SD

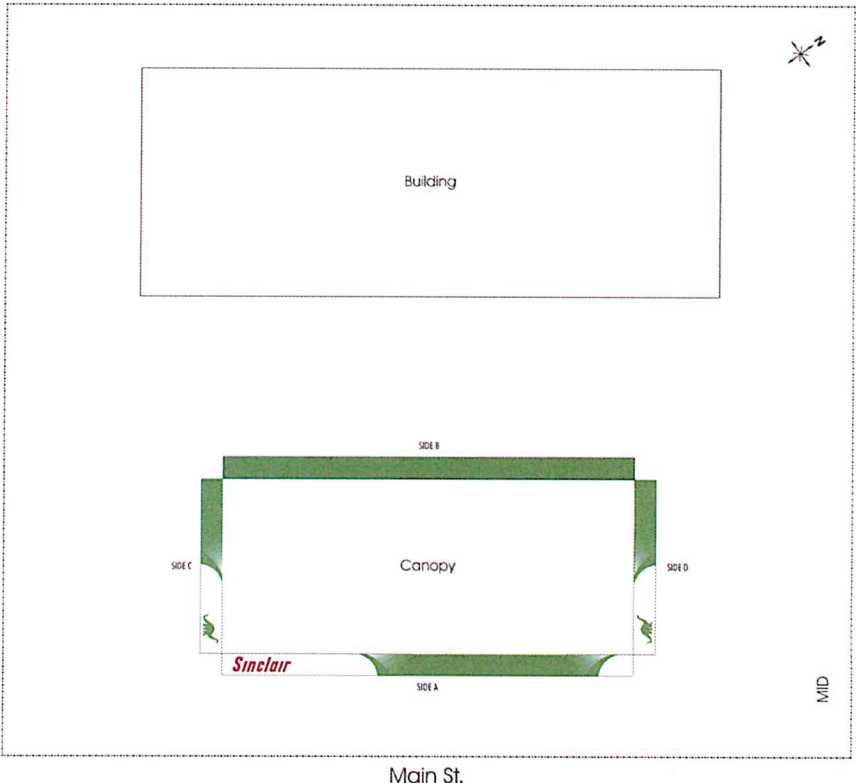

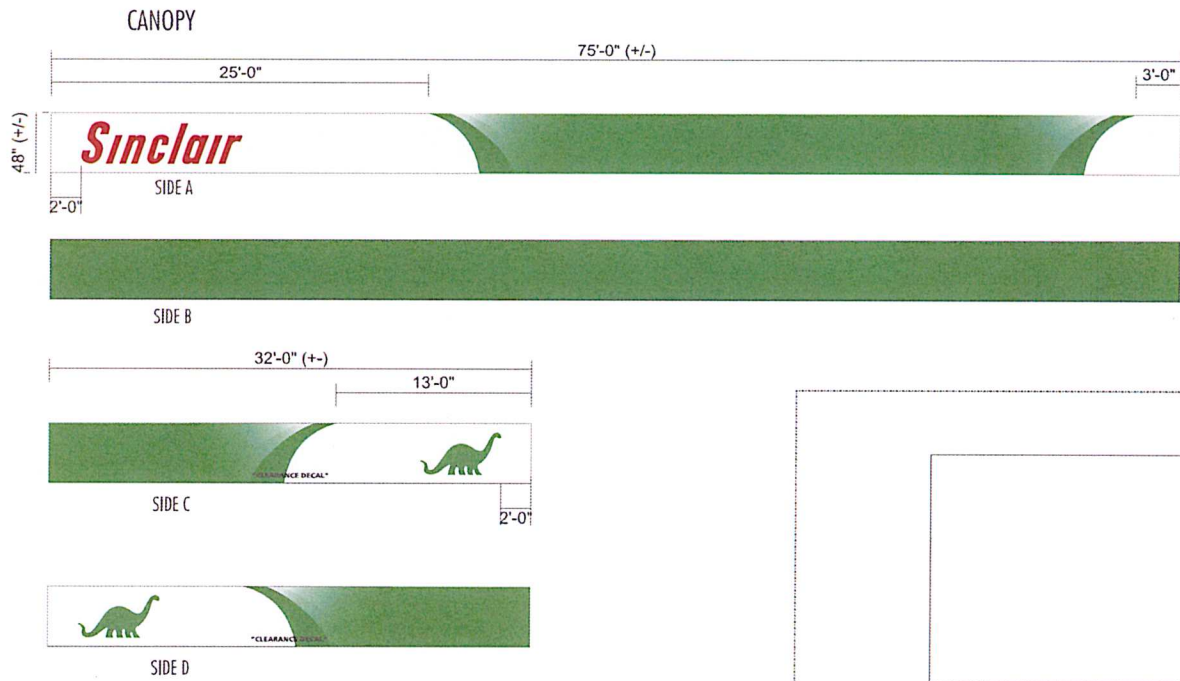

CANOPY
 REMOVE EXISTING CANOPY FASCIA
 MAINTAIN EXISTING BRACKETS
 REPLACE WITH NEW ACM
 33 3/4" CUSTOM LETTERS (SEE DETAIL PAGE)
 34" CUSTOM DINO ICON (SEE DETAIL PAGE)
 CLEARANCE DECAL (VERIFY ON SITE) 4" FROM BOTTOM OF CANOPY AND CENTERED ON DRIVE THRU SIDE

Unauthorised use, reproduction and/or display shall render the advertiser liable for up to \$150,000 in statutory damages, plus attorney fees and costs for each infringement under the U.S. Copyright Act (17 U.S.C. 412 & 504).
THIS RENDERING IS CONCEPTUAL---COLORS MAY NOT REPRESENT ACTUAL FINISH---ILLUMINATED AND DAYLIGHT COLORS WILL VARY

CLIENT:	SINCLAIR
ADDRESS:	402 MAIN ST. DEADWOOD, SD
DATE:	07-08-2021
SCALE:	1/8"=1'
ACCOUNT EXECUTIVE:	MG
DRAWN BY:	RL
FILENAME:	SINCLAIR/SITESOUTH DAKOTA/DEADWOOD_402 MAIN ST CDR
QUOTE #:	
REVISIONS:	


PAGE 2 OF 6
 LITTLE SIGNS © 2021
 ALL RIGHTS RESERVED

 AN EMPLOYEE OWNED COMPANY

Twin Falls Office
 P.O. BOX 305
 1925 KIMBERLY RD.
 TWIN FALLS, IDAHO 83303
 208.733.1739
 1.800.621.6836
 fax 208.736.8653

Boise/Meridian Office
 2070 E. COMMERCIAL ST.
 MERIDIAN, IDAHO 83642
 208.388.1739
 fax 208.388.3966
 www.lylesigns.com
 sales@lylesigns.com



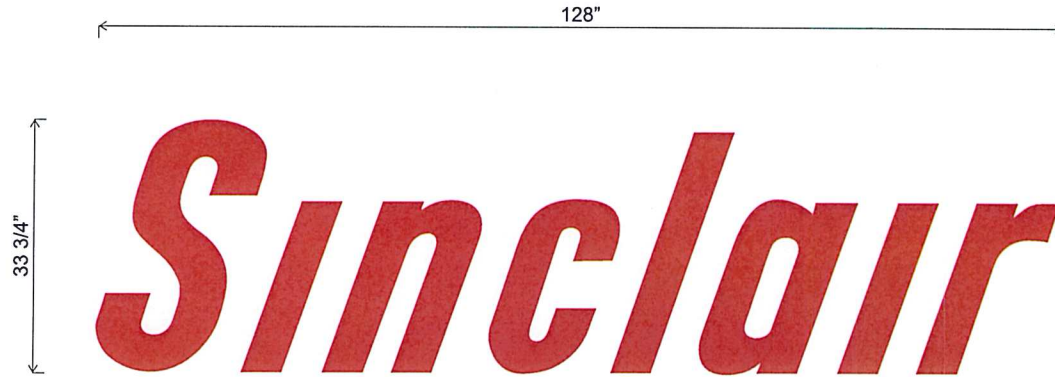

30 SQFT

CUSTOM RED SINCLAIR REVERSE PAN LETTERS
 ALUMINUM FACES & RETURNS PAINTED RED (PMS 485)
 WHITE L.E.D. HALO ILLUMINATION
 MOUNTED TO CANOPY WITH 1 1/2" STAND OFFS



ILLUMINATION VIEW

CLIENT: SINCLAIR
 ADDRESS: 402 MAIN ST DEADWOOD, SD
 DATE: 07-08-2021
 SCALE: 3/4"=1'
 ACCOUNT EXECUTIVE: MG
 DRAWN BY: RL
 FILENAME: SINCLAIR\SITES\SOUTH DAKOTA\DEADWOOD_402 MAIN ST CDR
 QUOTE #:
 REVISIONS:

PAGE 3 OF 6
 LITTLE SIGNS © 2021
 ALL RIGHTS RESERVED

AN EMPLOYEE OWNED COMPANY

Twin Falls Office
 P.O. BOX 305
 1925 KIMBERLY RD.
 TWIN FALLS, IDAHO 83303
 208.733.1739
 1.800.621.6836
 fax 208.736.8653

Boise/Meridian Office
 2070 E. COMMERCIAL ST.
 MERIDIAN, IDAHO 83642
 208.388.1739
 fax 208.388.3966
 www.lytlesigns.com
 sales @lytlesigns.com

Unauthenticated use, reproduction and/or display shall render the infringer liable for up to \$150,000 in statutory damages, plus attorney fees and costs for each infringement under the U.S. Copyright Act (17 U.S.C. 412 & 504)
 THIS RENDERING IS CONCEPTUAL---COLORS MAY NOT REPRESENT ACTUAL FINISH---ILLUMINATED AND DAYLIGHT COLORS WILL VARY

EXTERNALLY ILLUMINATED MONUMENT SIGN
NEW CUSTOM FACES

SINCLAIR - WHITE ACM PANELS
GREEN (PMS 348) & RED (#33) VINYL GRAPHICS


BIG D - WHITE ACM PANELS
BLUE (#17), RED (#33) & GREY (#31) VINYL GRAPHICS

TWO PRODUCT PRICE - WHITE ACM PANELS PAINTED GREEN (PMS 348)
WHITE WINDOWS AND TRACK FOR FUEL PRICE & PRODUCT PANELS
16 5/8" X 10 1/2" MANUAL FUEL PRICE NUMBERS
11 7/8" X 26" FUEL PRODUCT PANELS

INSTALLED WITH NEW 1 1/2" HORIZONTAL DIVIDERS

PAINT CABINET SINCLAIR GREEN (PMS 348)

NOTE: INSTALL PRICE FACES CLOSEST TO ROAD ON BOTH SIDES OF SIGN

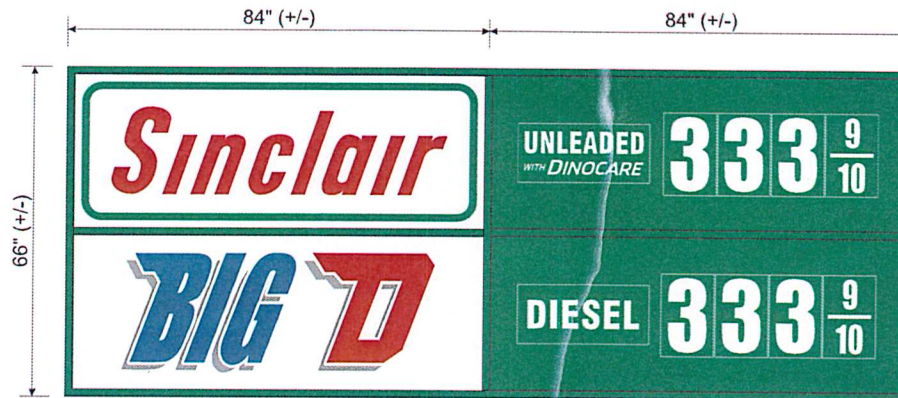

EXISTING



PROPOSED

Unauthorised use, reproduction and/or display shall render the infringer liable for up to \$150,000 in statutory damages, plus attorney fees and costs for each infringement under the U.S. Copyright Act (17 U.S.C. 412 & 504). THIS RENDERING IS CONCEPTUAL---COLORS MAY NOT REPRESENT ACTUAL FINISH---ILLUMINATED AND DAYLIGHT COLORS WILL VARY

CLIENT:	SINCLAIR
ADDRESS:	402 MAIN ST. DEADWOOD, SD
DATE:	07-08-2021
SCALE:	1/2" = 1'
ACCOUNT EXECUTIVE:	MG
DRAWN BY:	RL
FILENAME:	SINCLAIR\SITES\SOUTH DAKOTA\DEADWOOD_402 MAIN ST.CDR
QUOTE #:	
REVISIONS:	

PAGE 6 OF 6

LYTLE SIGNS © 2021
ALL RIGHTS RESERVED

AN EMPLOYEE OWNED COMPANY

Twin Falls Office
P.O. BOX 305
1925 KIMBERLY RD.
TWIN FALLS, IDAHO 83303
208.733.1739
1.800.621.6836
fax 208.736.8653

Boise/Meridian Office
2070 E. COMMERCIAL ST.
MERIDIAN, IDAHO 83642
208.388.1739
fax 208.388.3966
www.lyltesigns.com
sales@lyltesigns.com