


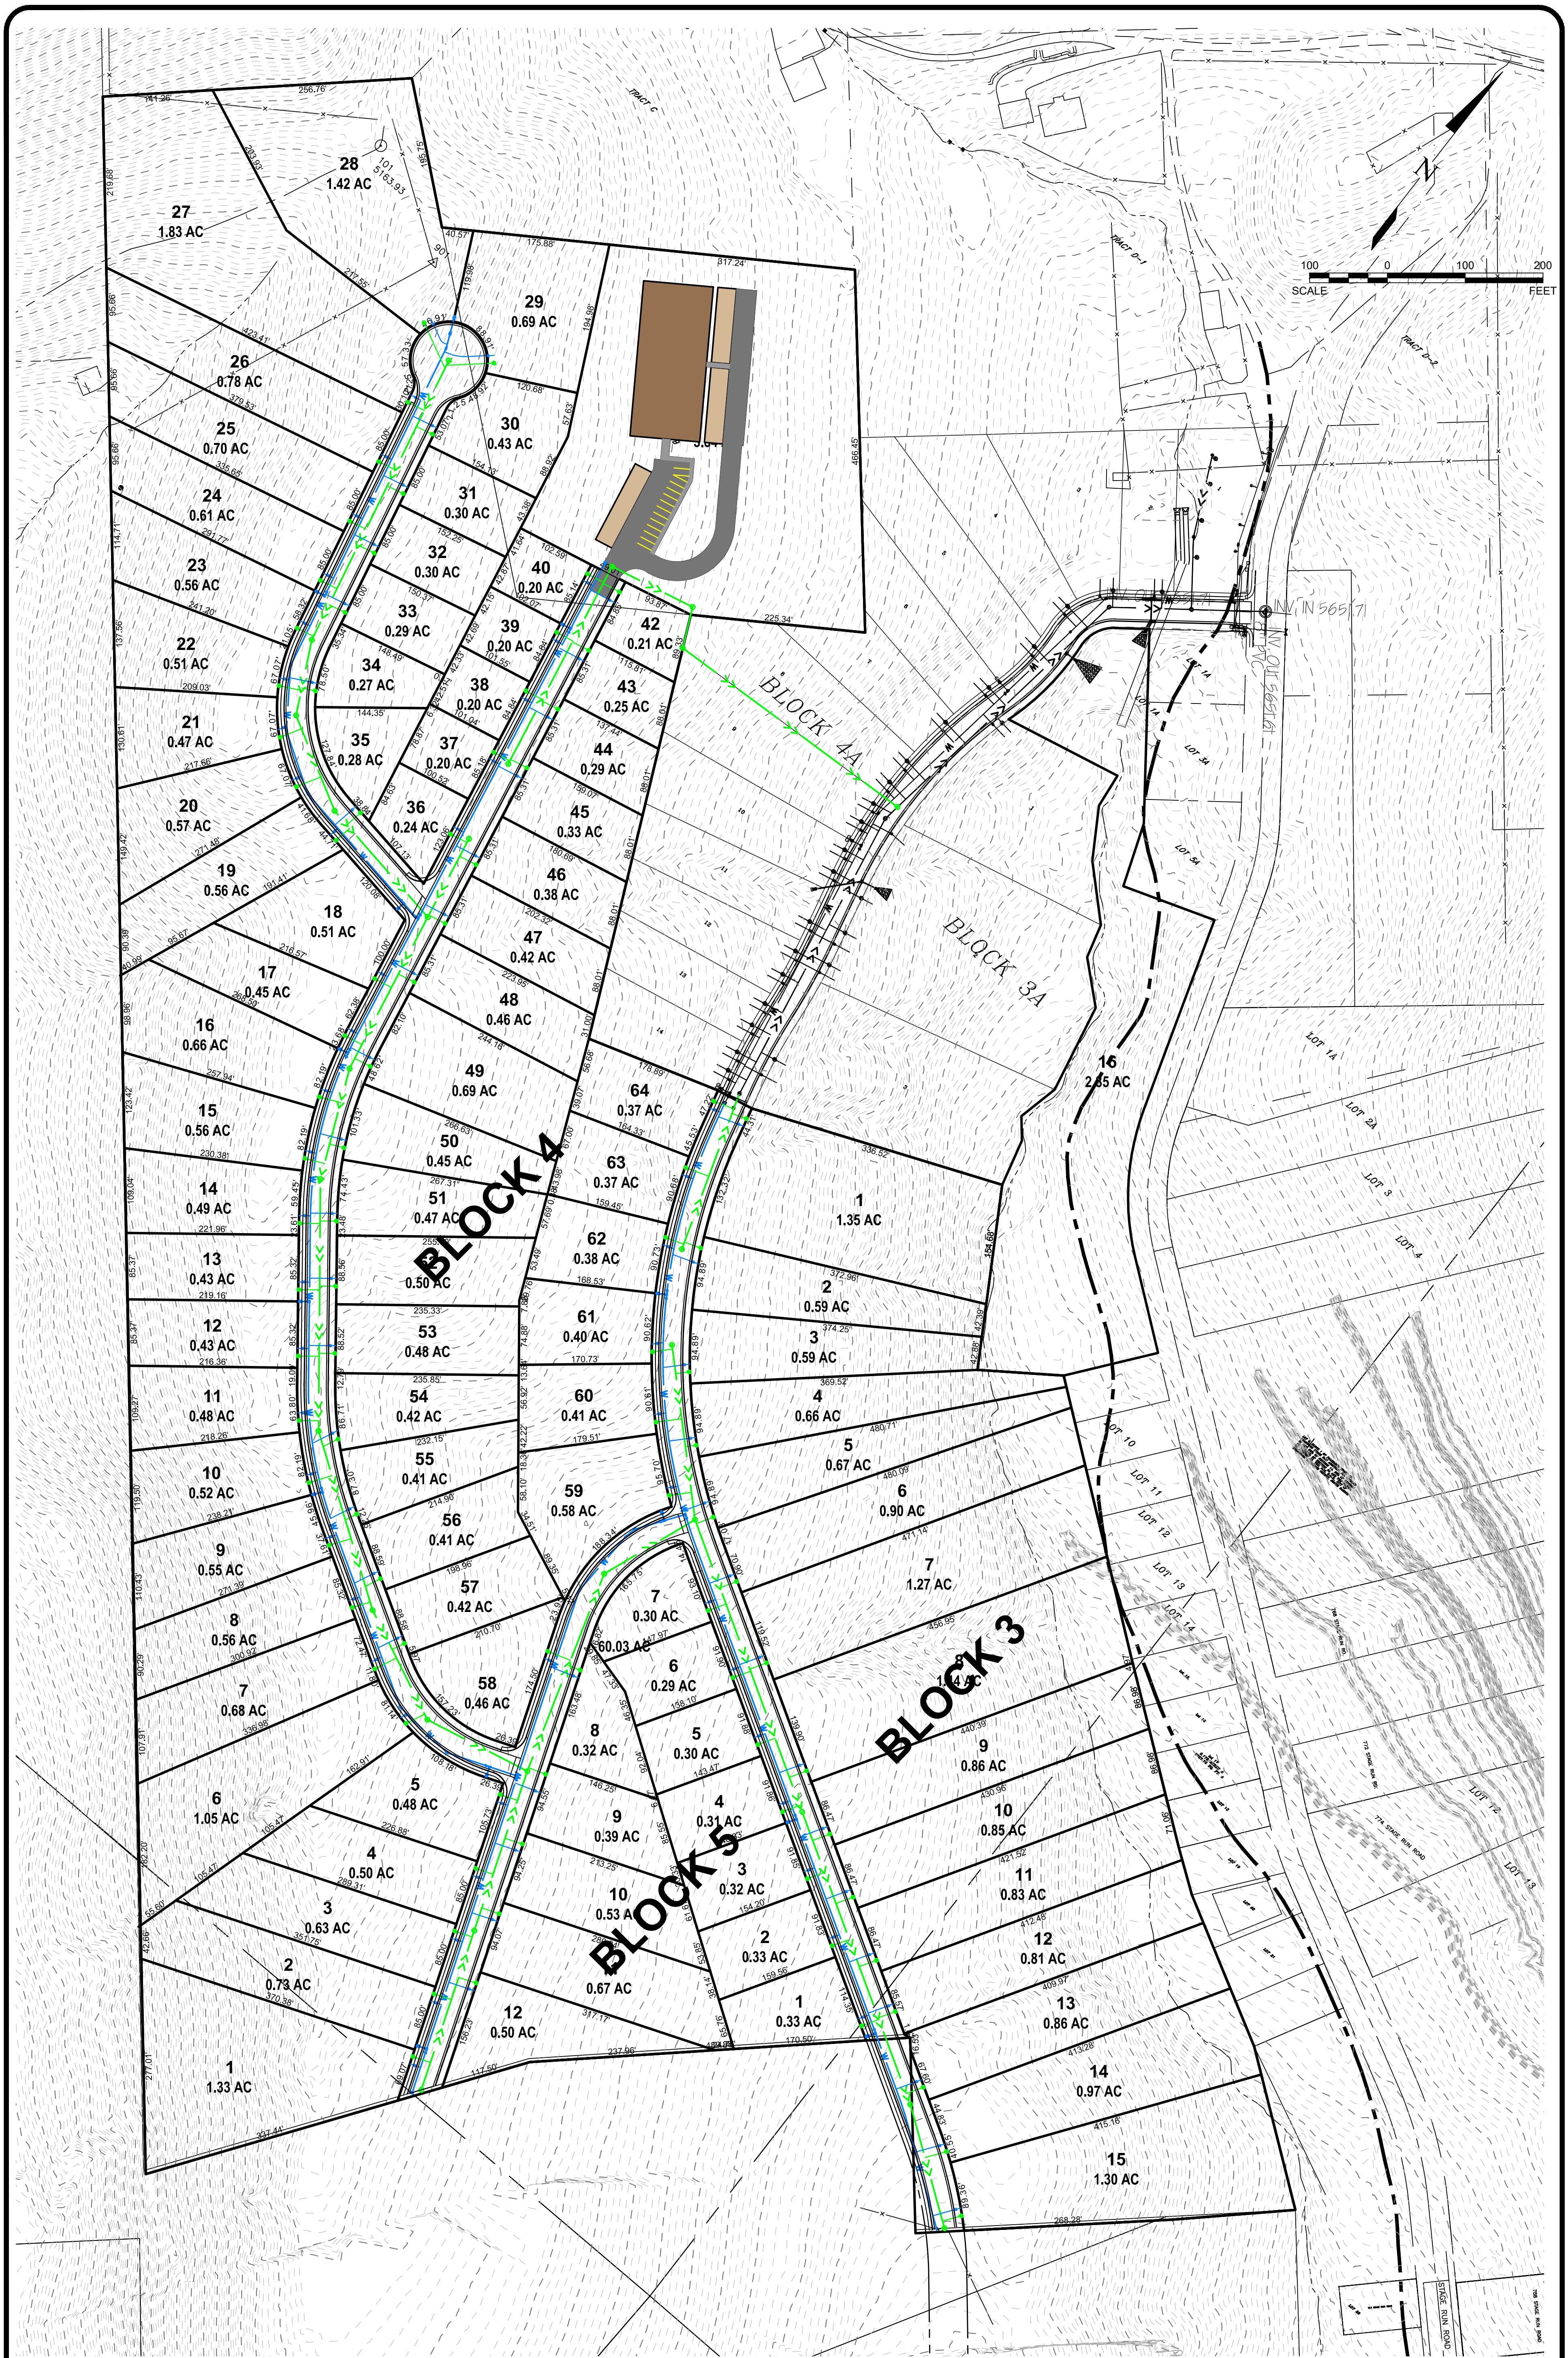

PRELIMINARY - NOT FOR CONSTRUCTION