


PLAT OF TRACT 1, TRACT 2 AND DEDICATED PUBLIC RIGHT OF WAY OF MOLLMAN
SUBDIVISION FORMERLY TRACTS A1, C-1, C-2 OF M.S. 207 AND A PORTION OF M.S. 207;
LOTS MK8 AND MK9 OF THE MICKELSON TRAIL AND SCHOOL LOT 23
CITY OF DEADWOOD, LAWRENCE COUNTY, SOUTH DAKOTA
LOCATED IN THE NE¼ OF SECTION 27, T5N, R3E, B.H.M.

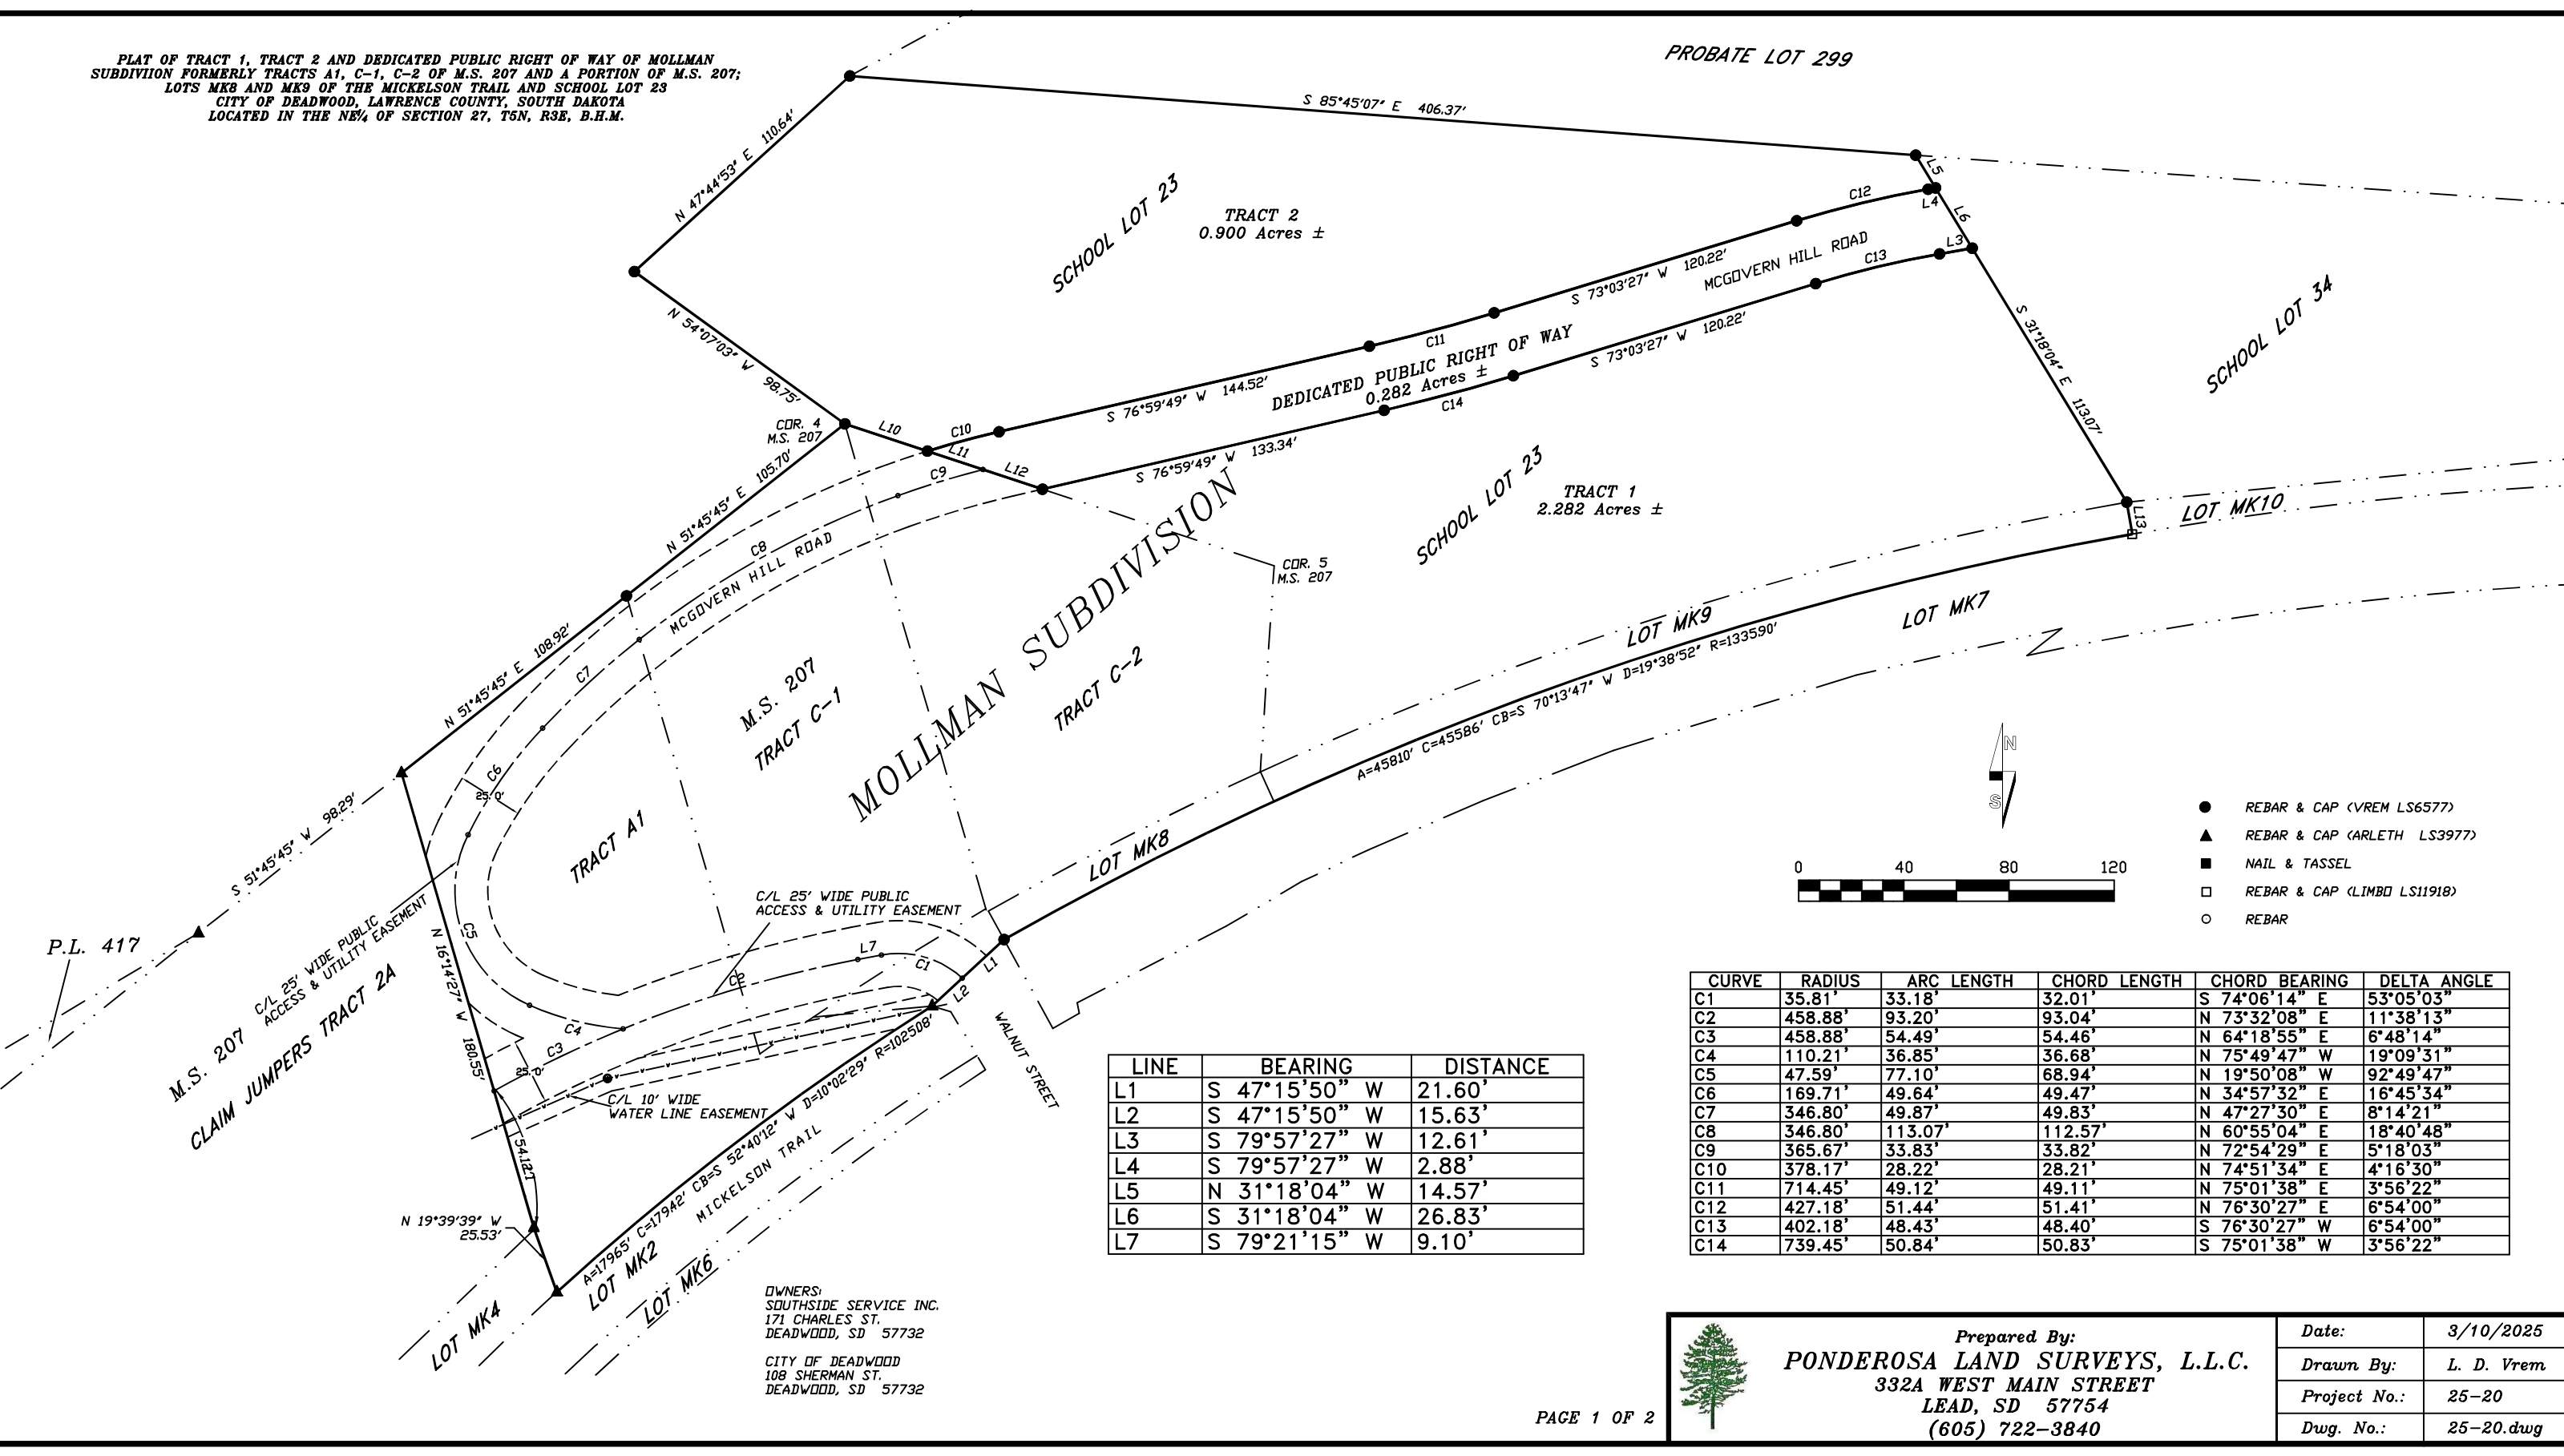

Prepared By:
PONDEROSA LAND SURVEYS, L.L.C.
332A WEST MAIN STREET
LEAD, SD 57754
(605) 722-3840

Date:	3/10/2025
Drawn By:	L. D. Vrem
Project No.:	25-20
Dwg. No.:	25-20.dwg