



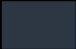


LEGEND		
B1	(1) SET CHANNEL LETTERS	32 SF
B2	(1) SET CHANNEL LETTERS	99 SF
B3	(1) SET CHANNEL LETTERS	18 SF
P1	(1) PROJECTION SIGN	26 SF

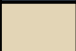

B1 BUILDING ID - CAST METAL LETTERS (ON BACKER)  
SCALE: 1/2"=1'-0"

COLORS		
	PMS/ PAINT	VINYL
	SW 28909	NA
	PMS 468	NA
	PMS 4645	NA



3030 W Old Hwy 30  
Grand Island, NE 68802  
308.381.5525  
1.877.381.5530  
[www.lovesignco.com](http://www.lovesignco.com)

Designer: DB  
Sales: Derek Beck  
Location: Grand Island, NE  
Date: 3-2-23  
Approved By:

Project: #22078

Exterior  
Signage

Client:



Location:

53 Sherman Street  
Deadwood, SD 57732

Revisions:

#	DATE	REASON
1	4/11	size

File Location:

G:\Misc projects\Landmark Casino\ #22078-Landmark Deadwood-Exterior Signage-Deadwood SD.cdr

NOTICE:  
ALL RIGHTS RESERVED,  
NO PART OF THIS  
DRAWING MAY BE  
DISTRIBUTED TO OTHERS  
OR REPRODUCED IN  
ANY FORM WITHOUT  
WRITTEN PERMISSION  
FROM LOVE SIGNS  
OF GRAND ISLAND.

DRAWING APPROVED

CLIENT SIGNATURE


FOR PRESENTATION PURPOSES ONLY  
NOT CONSTRUCTION DOCUMENTS

SHEET

B1.01

Copyright 2006-2023

Front View

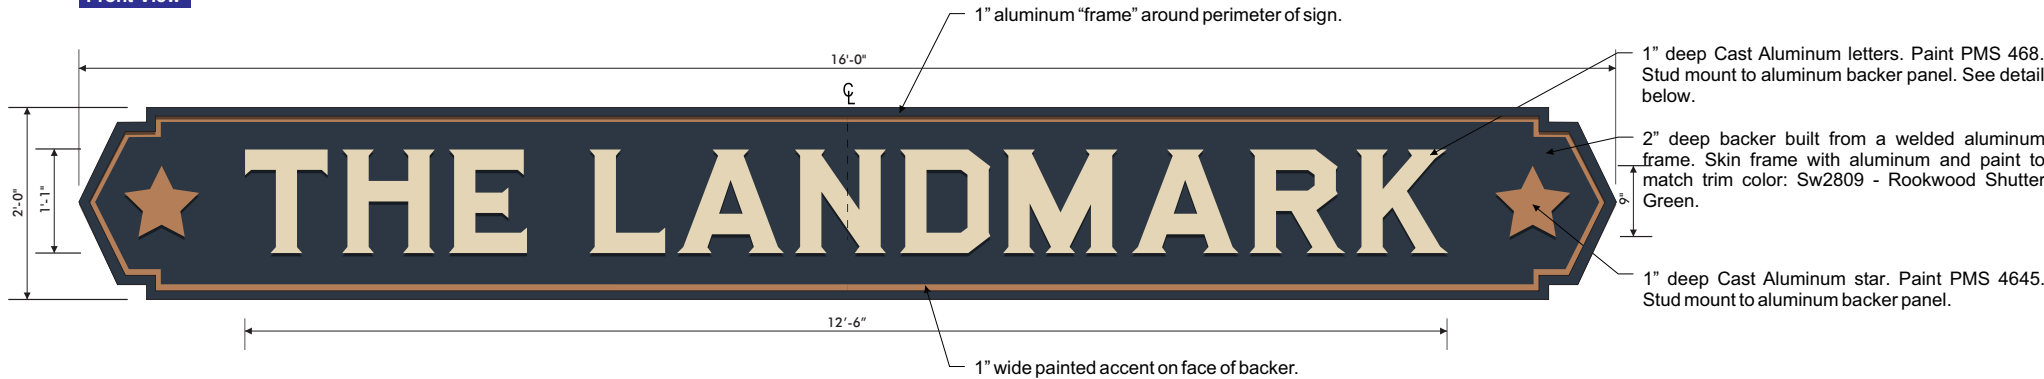

Top View




Rendering

Scale: 3/16"=1'-0"



Cast Metal Letter Detail


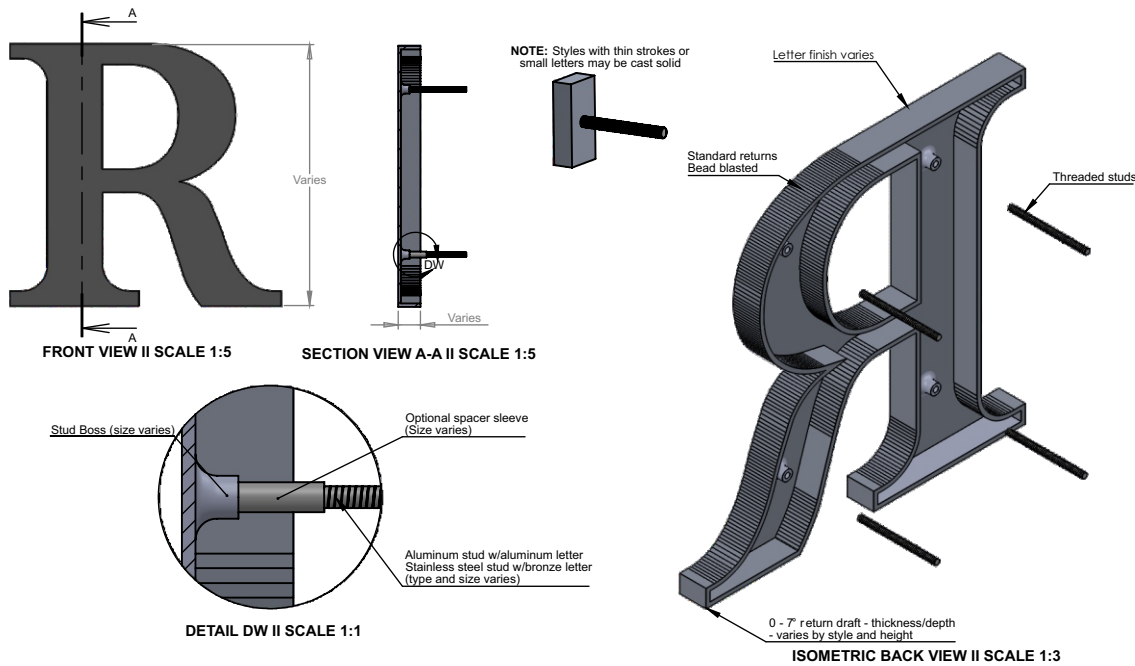



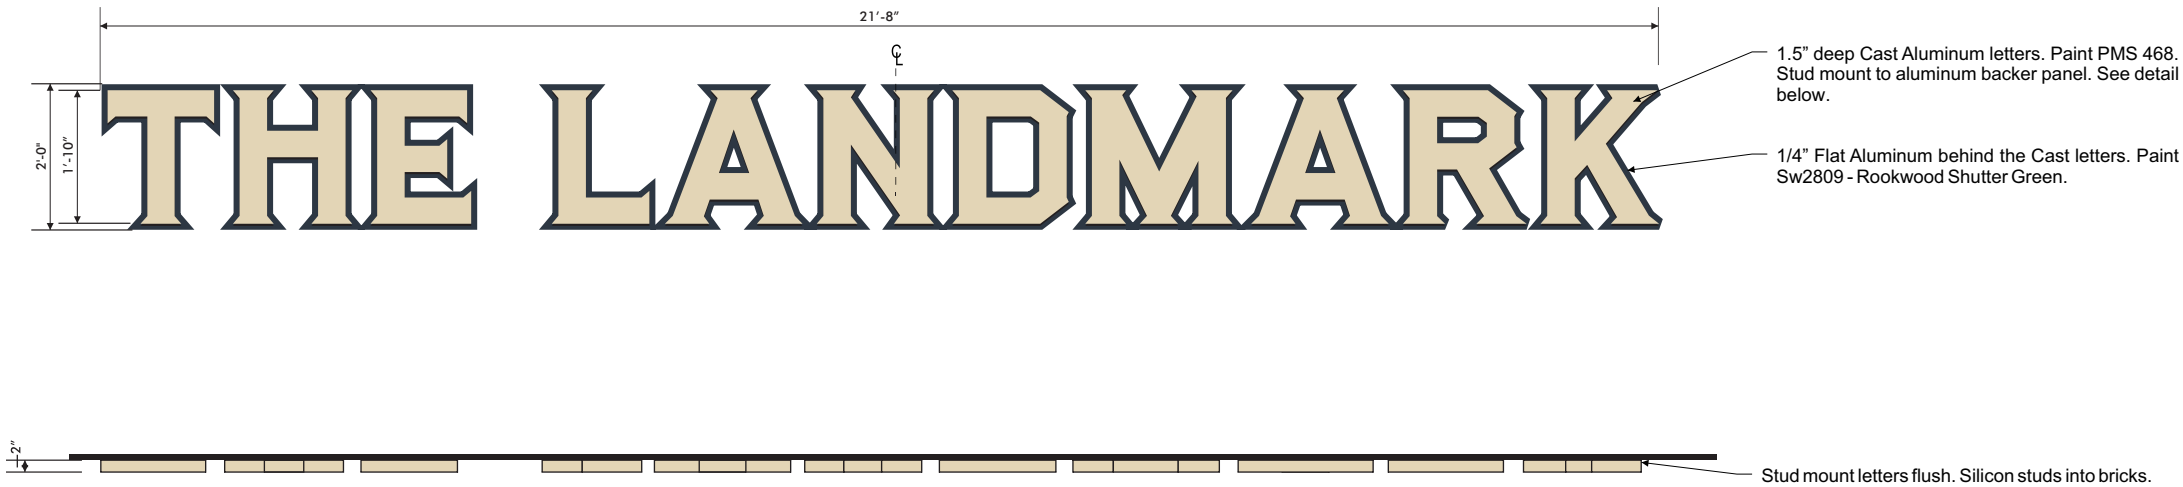


B2


BUILDING ID - CAST METAL LETTERS

SCALE: 3/8"=1'-0"

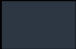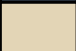COLORS		
	PMS/ PAINT	VINYL
	SW 28909	NA
	PMS 468	NA
	PMS 4645	NA



Rendering  
Scale: 3/16"=1'-0"

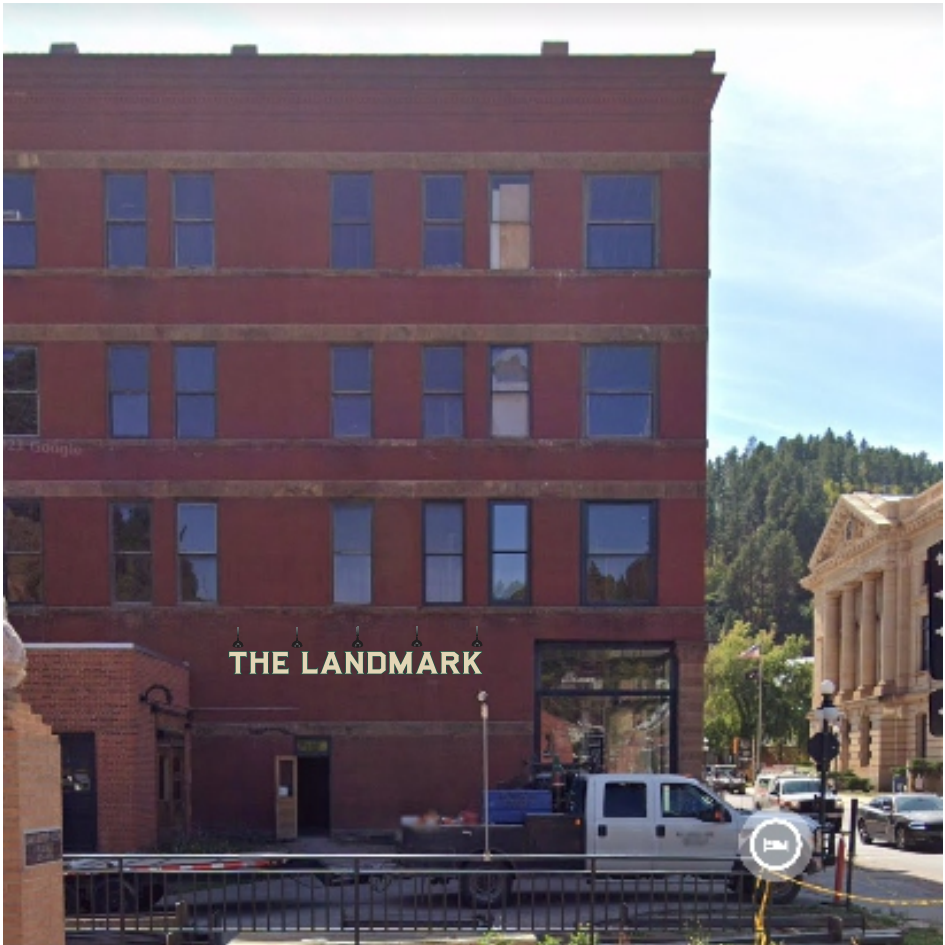

3030 W Old Hwy 30  
Grand Island, NE 68802  
308.381.5525  
1.877.381.5530  
[www.lovesignco.com](http://www.lovesignco.com)

Designer: DB  
Sales: Derek Beck  
Location: Grand Island, NE  
Date: 3-2-23  
Approved By:

Project: #22078

Exterior  
Signage

Client:



Location:

53 Sherman Street  
Deadwood, SD 57732

Revisions:

#	DATE	REASON
1	3/28	size

File Location:

G:/Misc projects/Landmark Casino/  
#22078-Landmark Deadwood-Exterior  
Signage-Deadwood SD.cdr

**NOTICE:**  
ALL RIGHTS RESERVED,  
NO PART OF THIS  
DRAWING MAY BE  
DISTRIBUTED TO OTHERS  
OR REPRODUCED IN  
ANY FORM WITHOUT  
WRITTEN PERMISSION  
FROM LOVE SIGNS  
OF GRAND ISLAND.




DRAWING APPROVED

CLIENT SIGNATURE


FOR PRESENTATION PURPOSES ONLY  
NOT CONSTRUCTION DOCUMENTS

SHEET  
**B2.01**  
Copyright 2006-2023

B3 BUILDING ID REAR - CAST METAL LETTERS (ON BACKER)  
SCALE: 1/2"=1'-0"

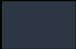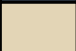COLORS		
	PMS/ PAINT	VINYL
	SW 28909	NA
	PMS 468	NA
	PMS 4645	NA

Front View

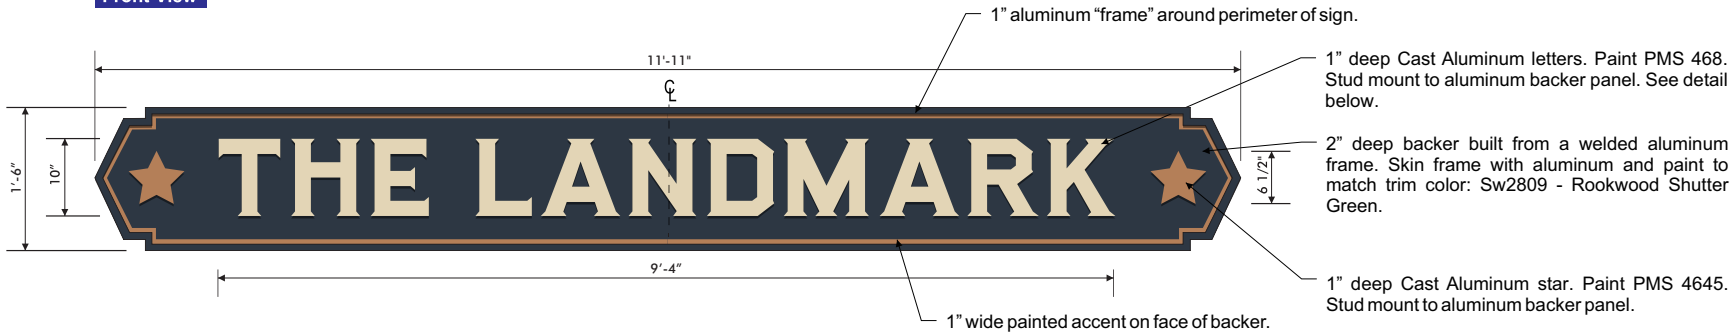


Top View



Rendering  
Scale: 3/16"=1'-0"



Cast Metal Letter Detail

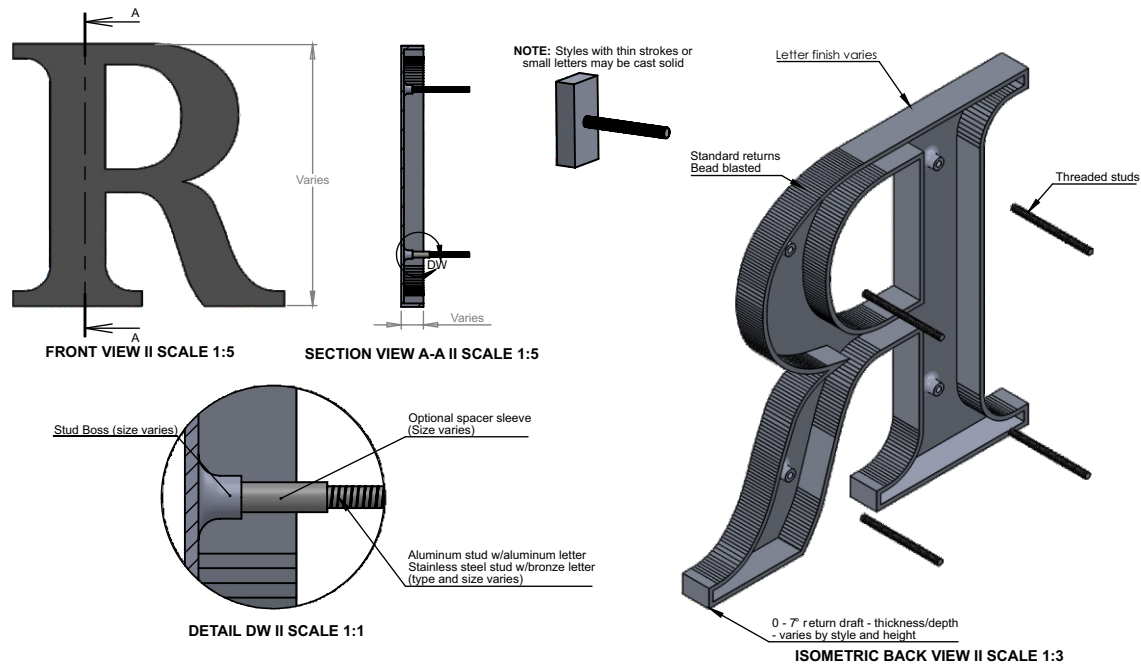

3030 W Old Hwy 30  
Grand Island, NE 68802  
308.381.5525  
1.877.381.5530  
[www.lovesignco.com](http://www.lovesignco.com)

Designer: DB  
Sales: Derek Beck  
Location: Grand Island, NE  
Date: 3-2-23  
Approved By:

Project: #22078

Exterior  
Signage

Client:



Location:

53 Sherman Street  
Deadwood, SD 57732

Revisions:

#	DATE	REASON
1	4/11	size

File Location:

G:\Misc projects\Landmark Casino\ #22078-Landmark Deadwood-Exterior Signage-Deadwood SD.cdr

NOTICE:  
ALL RIGHTS RESERVED,  
NO PART OF THIS  
DRAWING MAY BE  
DISTRIBUTED TO OTHERS  
OR REPRODUCED IN  
ANY FORM WITHOUT  
WRITTEN PERMISSION  
FROM LOVE SIGNS  
OF GRAND ISLAND.

DRAWING APPROVED

CLIENT SIGNATURE

FOR PRESENTATION PURPOSES ONLY  
NOT CONSTRUCTION DOCUMENTS


SHEET  
**B3.01**  
Copyright 2006-2023



P1

PROJECTION ID - PROJECTION SIGN

SCALE: 1/2"=1'-0"

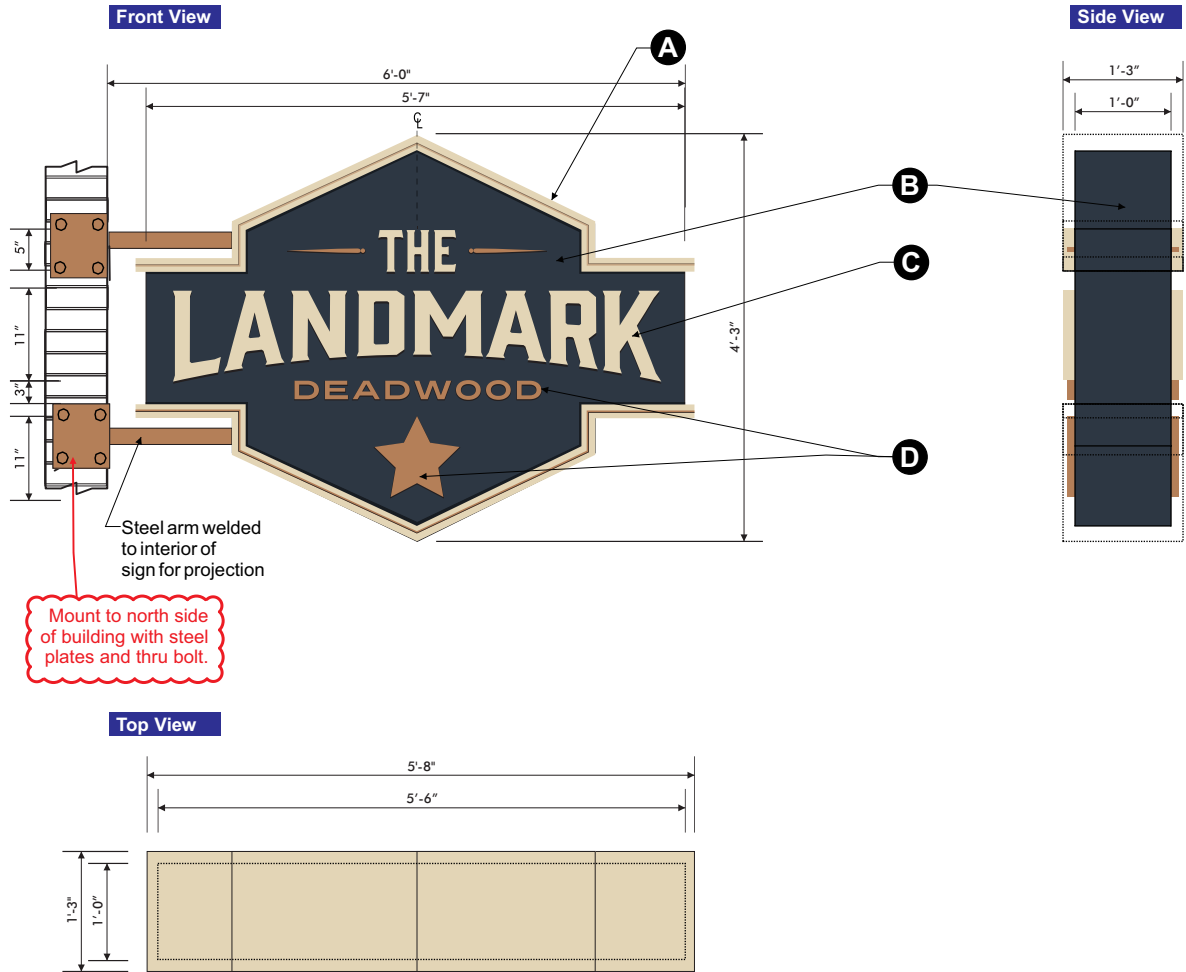

SPECIFICATIONS

- A** Top and bottom decorative accents to be high density foam. Paint PMS 468 with 1/2" deep reveal painted PMS 4645.
- B** Sign cabinet routed from HD foam and painted to match color of building trim. Cabinet to have metal frame interior in order to project mount from building.
- C** "The Landmark" copy to be 1 1/2" deep and painted PMS 468. Stack on faces of cabinet.
- D** "Deadwood" copy, top accents, and star to be 1" deep and painted PMS 4645. Stack on faces of cabinet.

Rendering

Scale: 3/16"=1'-0"



COLORS

	PMS/ PAINT	VINYL
	SW 28909	NA
	PMS 468	NA
	PMS 4645	NA

LEGEND

	NEW ADDITION
	REVISION / SPECIAL NOTE



3030 W Old Hwy 30  
Grand Island, NE 68802  
308.381.5525  
1.877.381.5530  
[www.lovesignco.com](http://www.lovesignco.com)

Designer: DB  
Sales: Derek Beck  
Location: Grand Island, NE  
Date: 3-2-23  
Approved By:

Project: #22078

Exterior  
Signage

Client:



Location:

53 Sherman Street  
Deadwood, SD 57732

Revisions:

#	DATE	REASON
1	3/28	size

File Location:

G:\Misc projects\Landmark Casino\#22078-Landmark Deadwood-Exterior Signage-Deadwood SD.cdr

**NOTICE:**  
ALL RIGHTS RESERVED,  
NO PART OF THIS  
DRAWING MAY BE  
DISTRIBUTED TO OTHERS  
OR REPRODUCED IN  
ANY FORM WITHOUT  
WRITTEN PERMISSION  
FROM LOVE SIGNS  
OF GRAND ISLAND.

DRAWING APPROVED

CLIENT SIGNATURE

FOR PRESENTATION PURPOSES ONLY  
NOT CONSTRUCTION DOCUMENTS

SHEET  
**P1.01**  
Copyright 2006-2023