




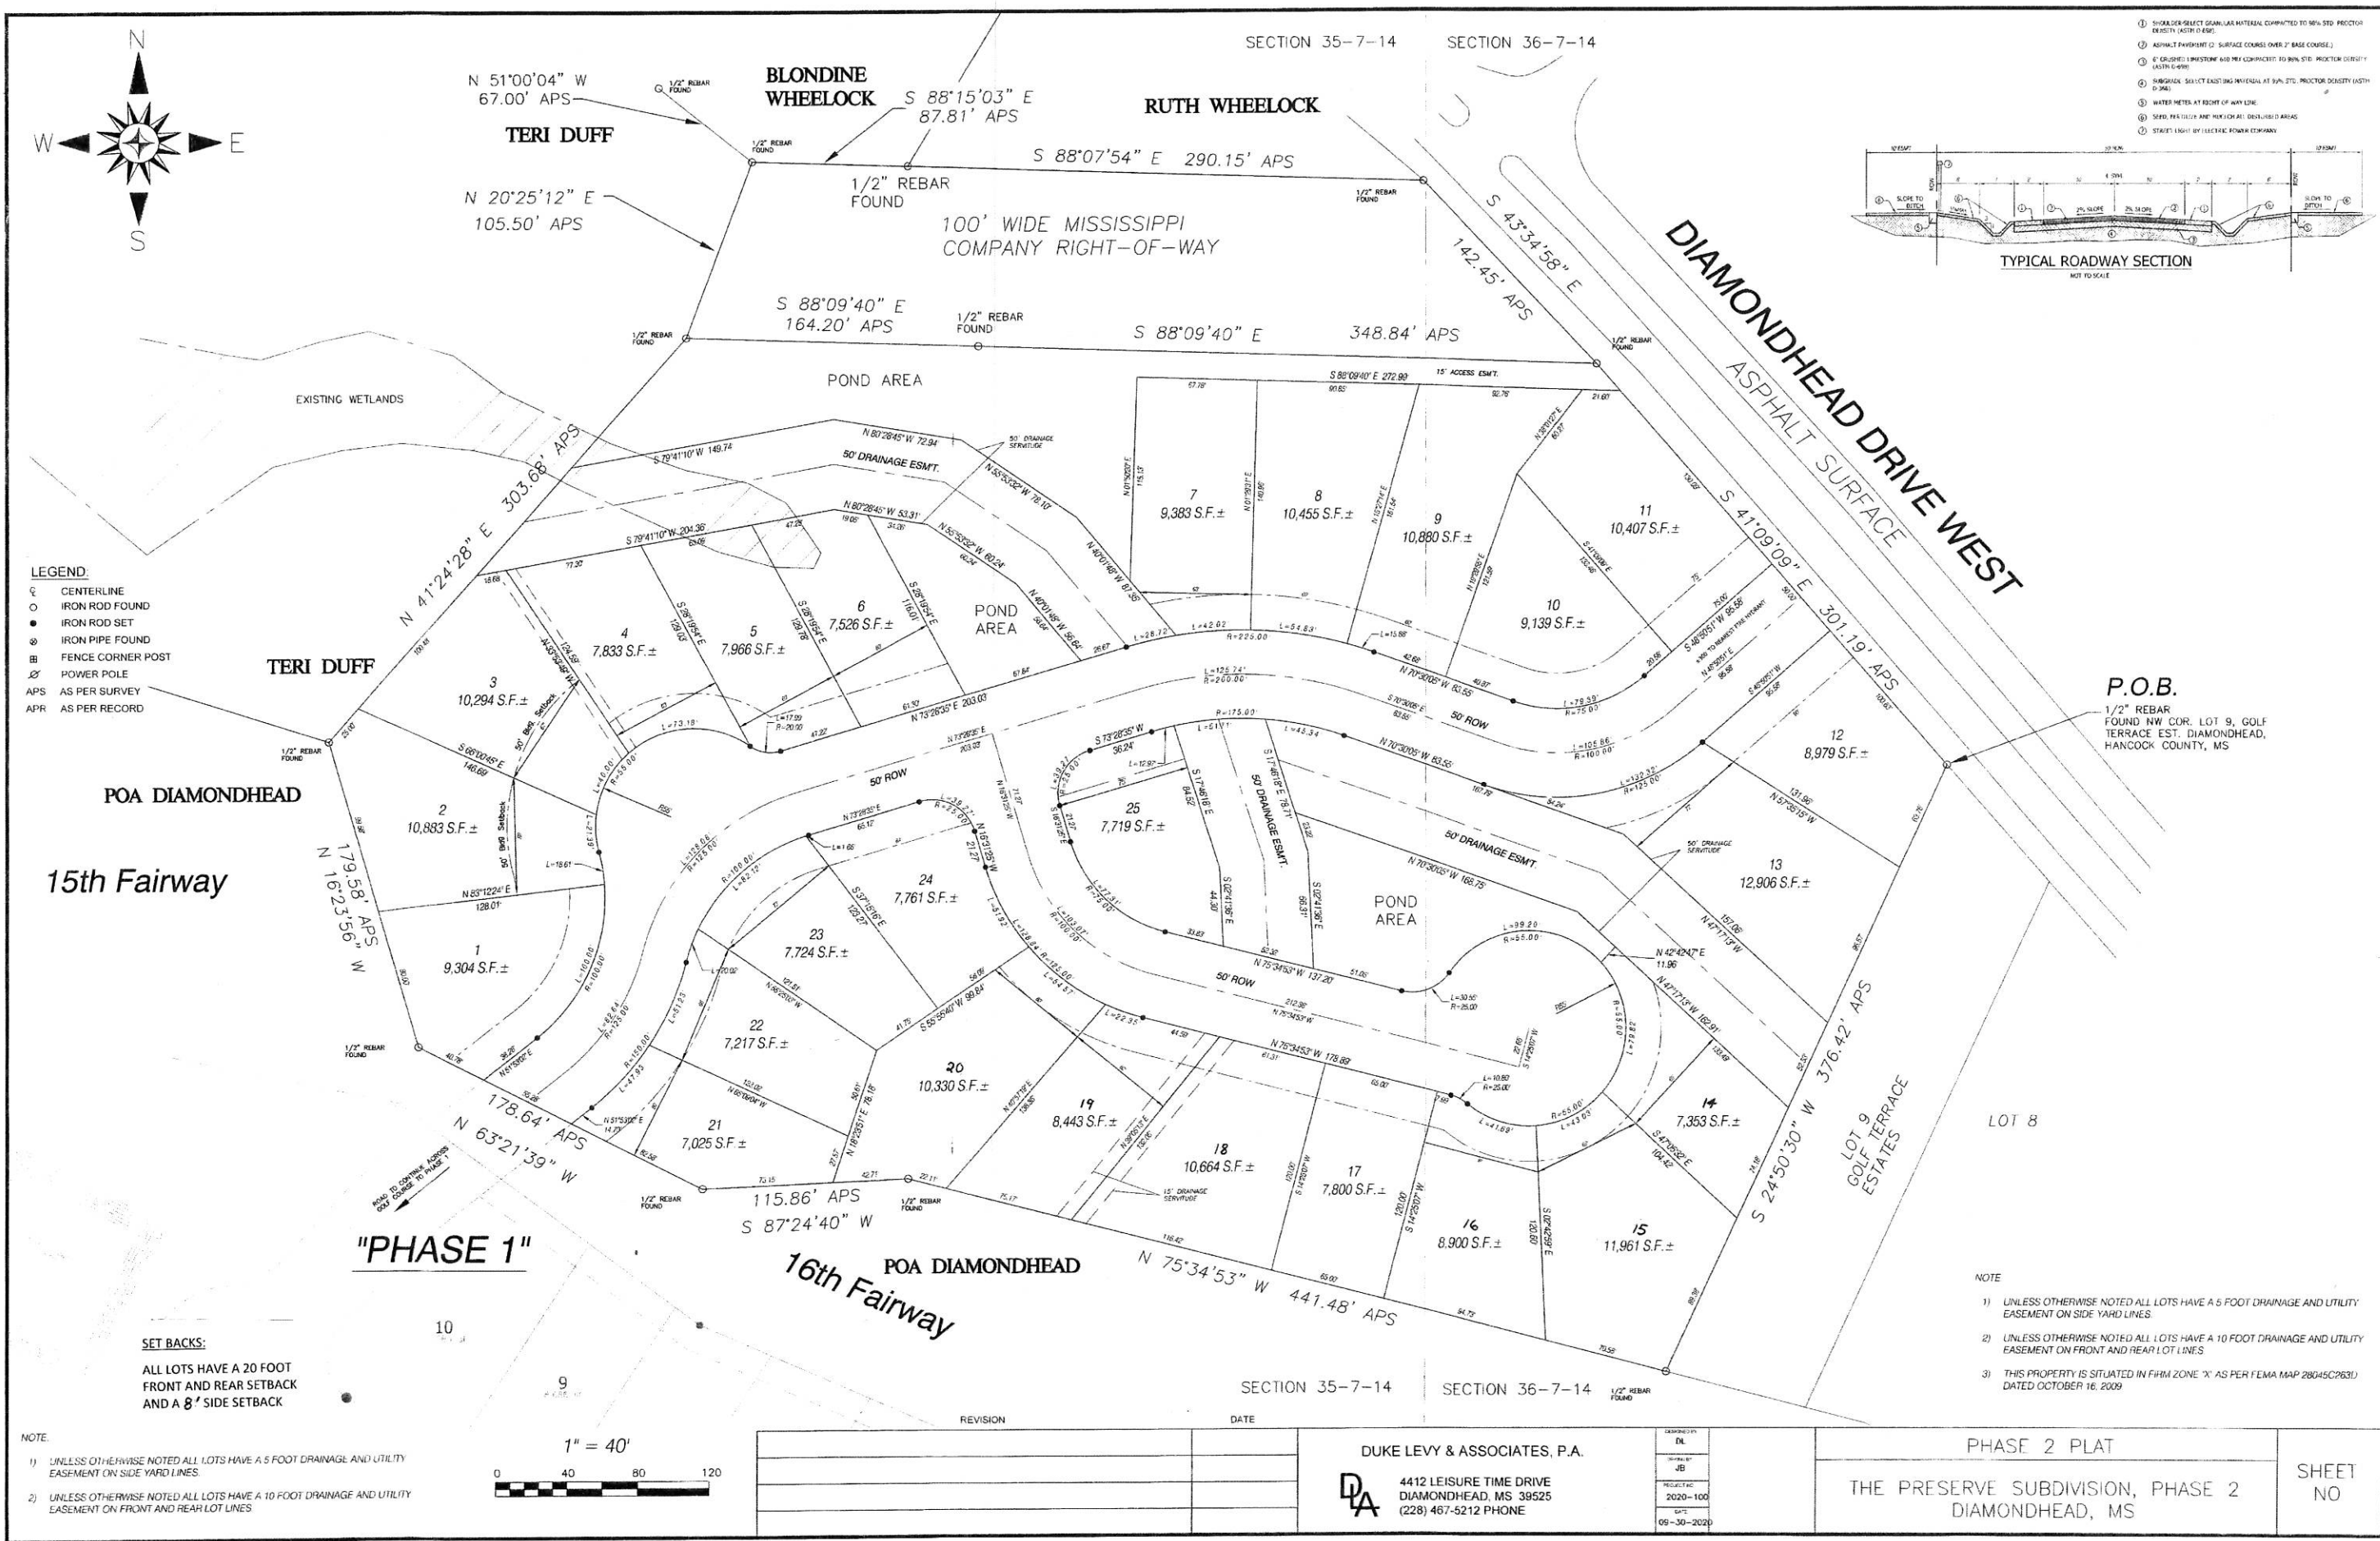

- LEGEND:**
- CENTERLINE
 - IRON ROD FOUND
 - IRON ROD SET
 - ⊗ IRON PIPE FOUND
 - ⊞ FENCE CORNER POST
 - ⊙ POWER POLE
 - ⊘ APS AS PER SURVEY
 - ⊘ APR AS PER RECORD

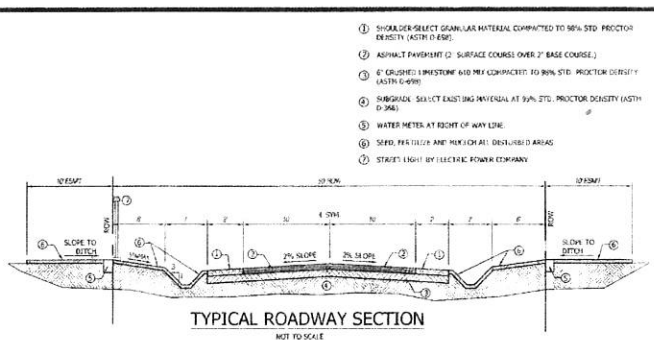

- NOTE:**
- 1) UNLESS OTHERWISE NOTED ALL LOTS HAVE A 5 FOOT DRAINAGE AND UTILITY EASEMENT ON SIDE YARD LINES.
 - 2) UNLESS OTHERWISE NOTED ALL LOTS HAVE A 10 FOOT DRAINAGE AND UTILITY EASEMENT ON FRONT AND REAR LOT LINES.

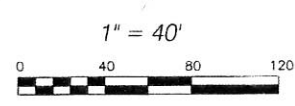

REVISION	DATE

DUKE LEVY & ASSOCIATES, P.A.

**4412 LEISURE TIME DRIVE
DIAMONDHEAD, MS 39525
(228) 467-5212 PHONE**

DL

JB

2020-100

09-30-2020

PHASE 2 PLAT	SHEET NO
THE PRESERVE SUBDIVISION, PHASE 2 DIAMONDHEAD, MS	