


① Δ = 05° 49' 40"
 T = 291.64'
 L = 582.78'
 R = 5729.58'

② Δ = 49° 46' 16"
 T = 174.78'
 L = 331.14'
 R = 381.97'

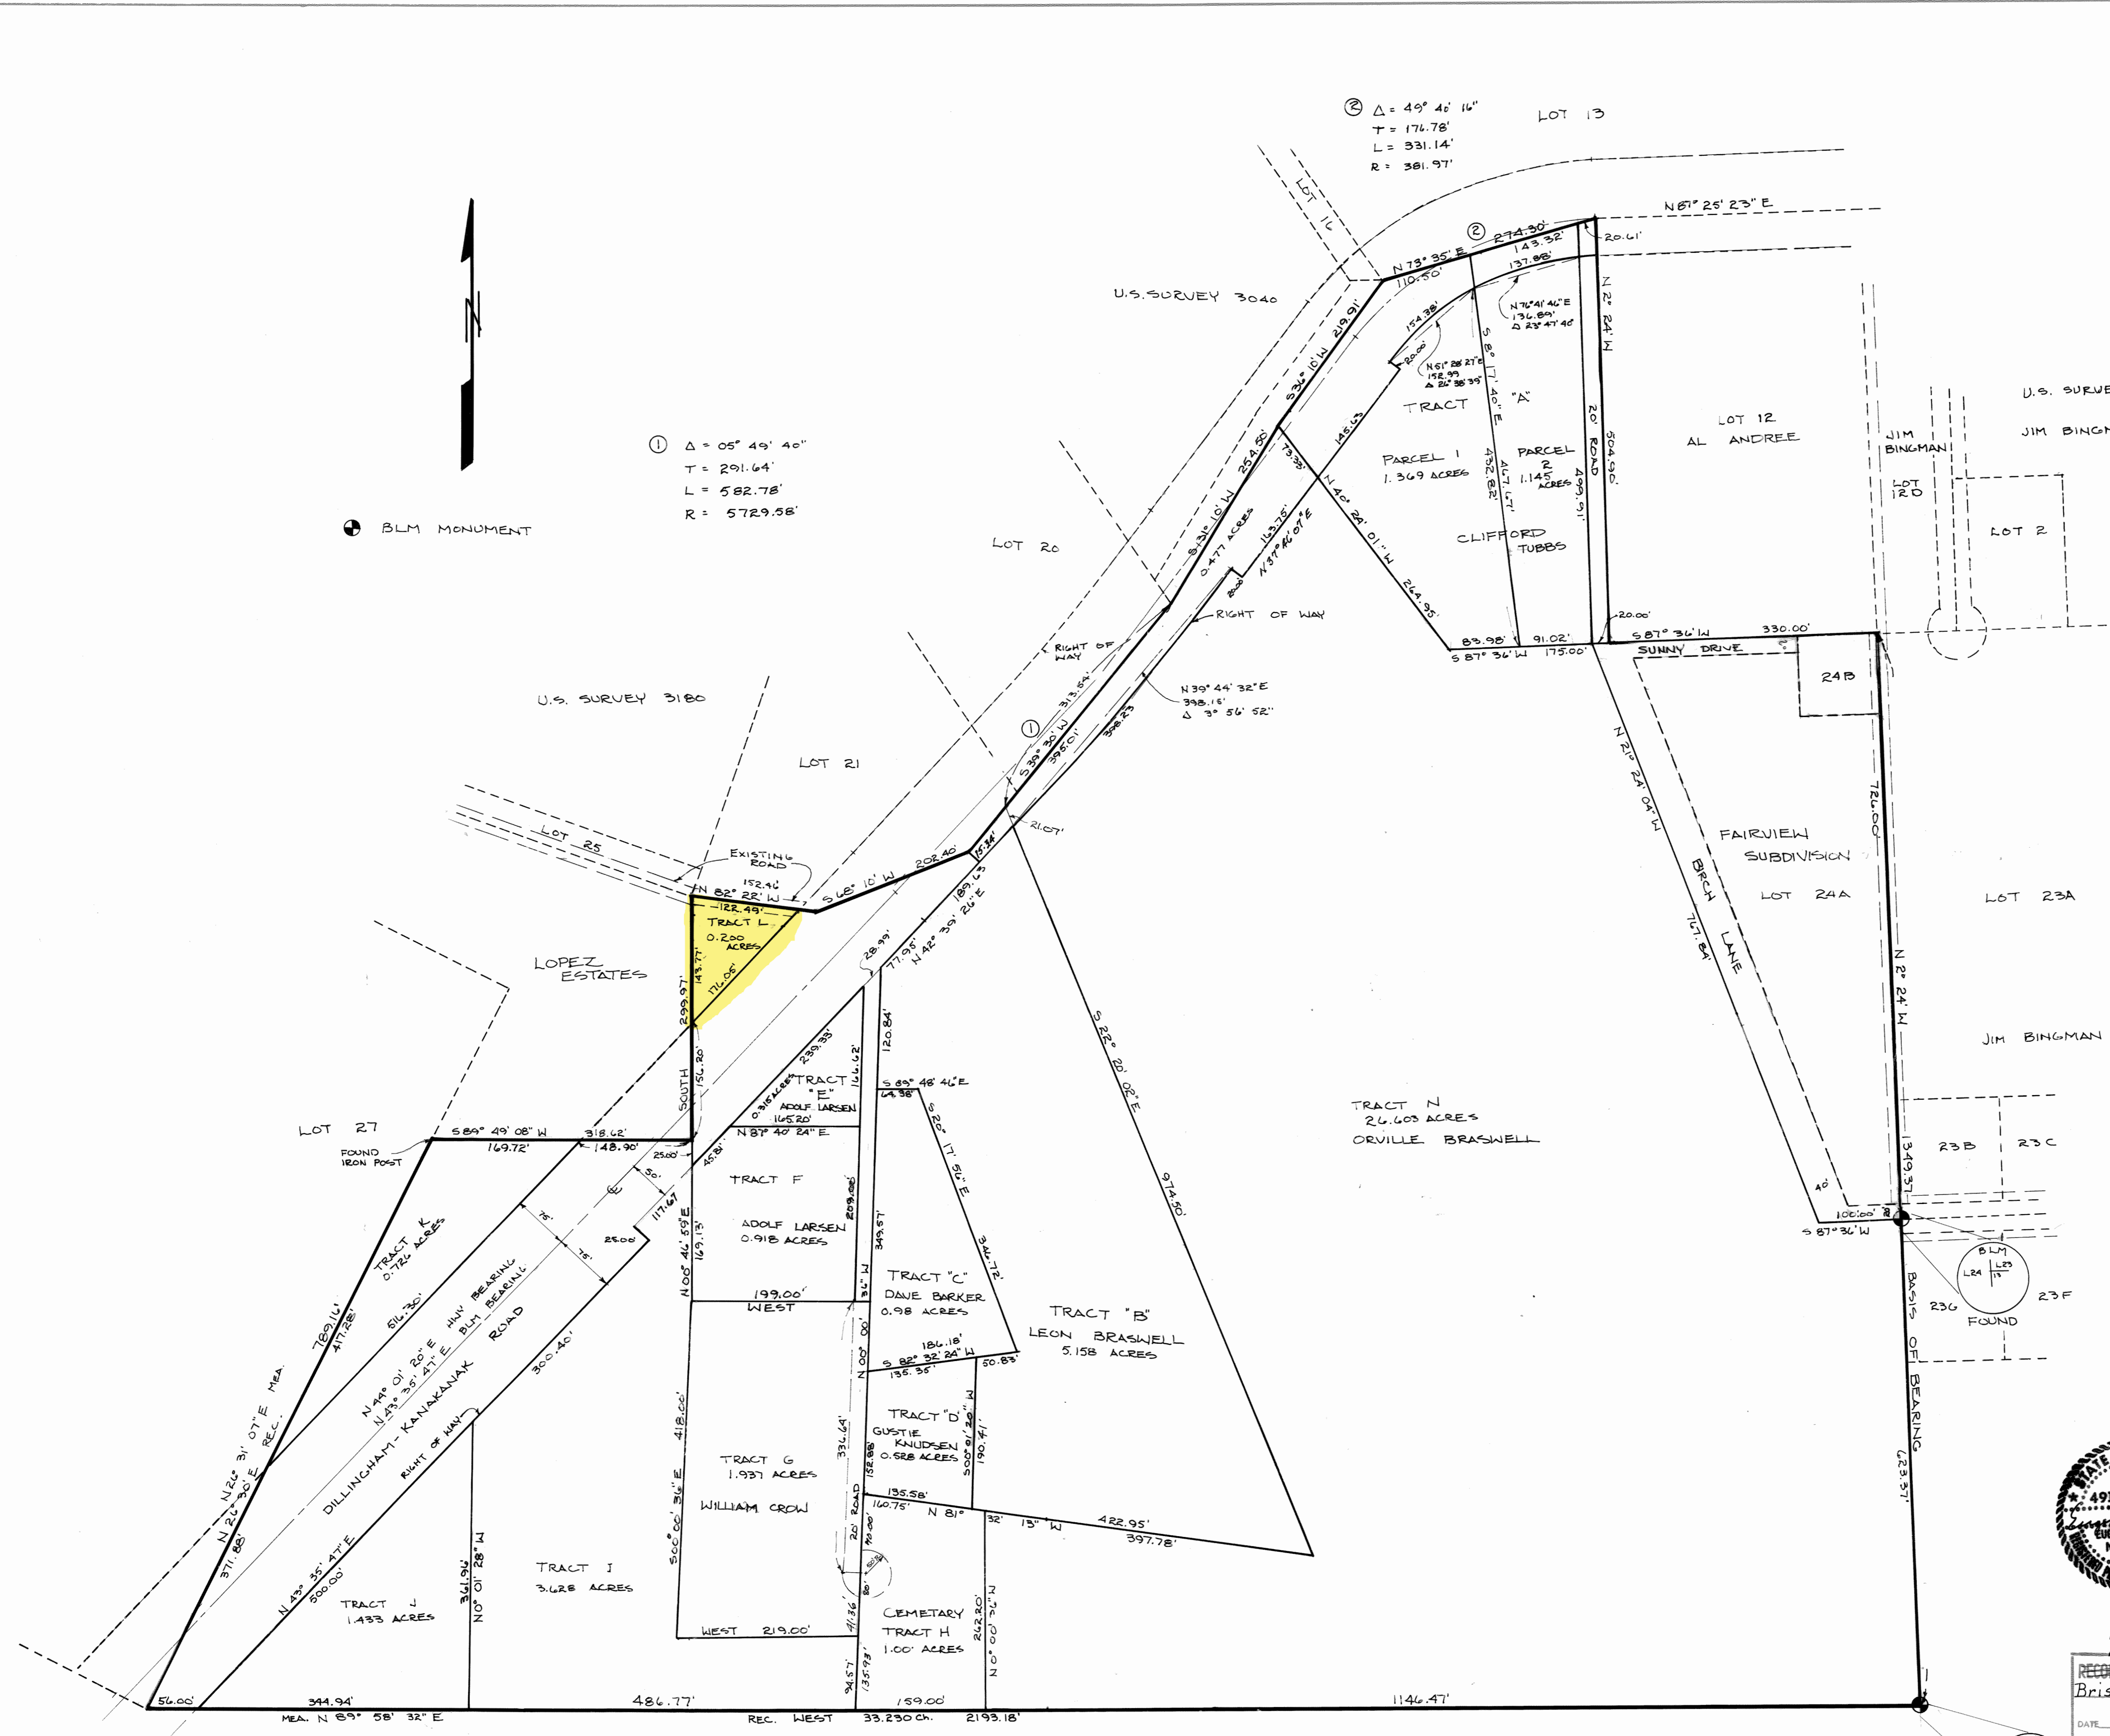

CERTIFICATE OF OWNERSHIP & DEDICATION

We hereby certify that we are the owners of the property shown and described hereon. We hereby request approval of this plat, showing such easements for public utilities, roadways and alleys dedicated by us for public use.

December 26, 1979
 Orville Braswell
 ORVILLE BRASWELL
 DILLINGHAM, ALASKA

NOTARY'S ACKNOWLEDGEMENT

Subscribed and sworn before me this 26 day of December, 1979
 Mary Sagman
 Notary for Alaska
 My Commission expires 7-7-80

PLAT APPROVAL

Plat approved by the City Planning Commission this 5th day of December, 1979
 Planning Commission Chairman
 Mayor

LAND SURVEYOR'S CERTIFICATE

I, the undersigned registered land surveyor, hereby certify that a land survey has been completed by me or under my direct supervision and that corners and monuments have been located and established and that dimensions shown hereon are true and correct.


10 Nov, 1979
 Eugene F. Fisher
 Land Surveyor
 EUGENE F. FISHER, L.S.




79-2
 RECORDED - FILED 3.00
 Bristol Bay REC. DIST.
 DATE Jan 9, 1979
 TIME 10:21 A.M.
 Requested by Alaska Title Guaranty

CIVIL ENGINEERS OF ALASKA BOX 888 WASILLA, ALASKA 99687		
PLAT OF BRASWELL SUBDIVISION		
A RESUBDIVISION OF LOT 24 U.S. SURVEY NO. 3043 DILLINGHAM, ALASKA.		
DESIGNED BY: E.F.F.	DRAWN BY: JPE	DATE: 11-6-78
SCALE: 1" = 100'		SHEET 1 OF 1

UNSUBDIVIDED

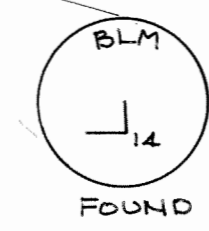

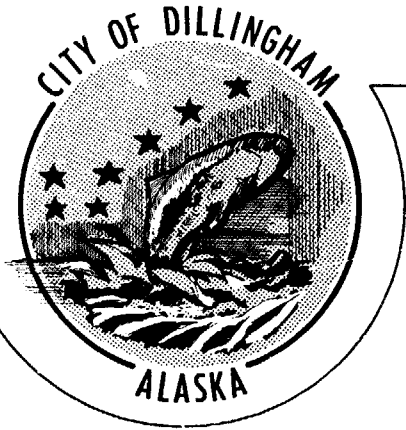

CITY OF DILLINGHAM

P.O. BOX 191

DILLINGHAM, ALASKA 99576

TELEPHONE (907) 842-5211 or 842-5212

November 14, 1978


TO WHOM IT MAY CONCERN:

All taxes levied against USS 3643 Lot 24 for the year 1978 have been paid in full. According to our records this property will be known as Braswell Subdivision. One lot of this property is currently part of Fairview Subdivision.

Lois R. Hermansen

Lois R. Hermansen
City Clerk

SEAL:

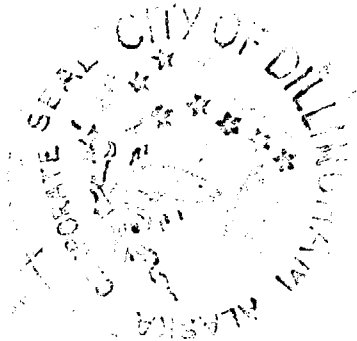

79-2

RECORDED	- FILED 3.00
Bristol Bay REC. DIST.	
DATE	Jan. 9, 1978
TIME	10:21 A.M.
prepared by	Alaska Title
	Guaranty