


## **Proposed Building Plans for**

# Iowa County Courthouse

# Courthouse Annex Roof Replacement Dodgeville, WI

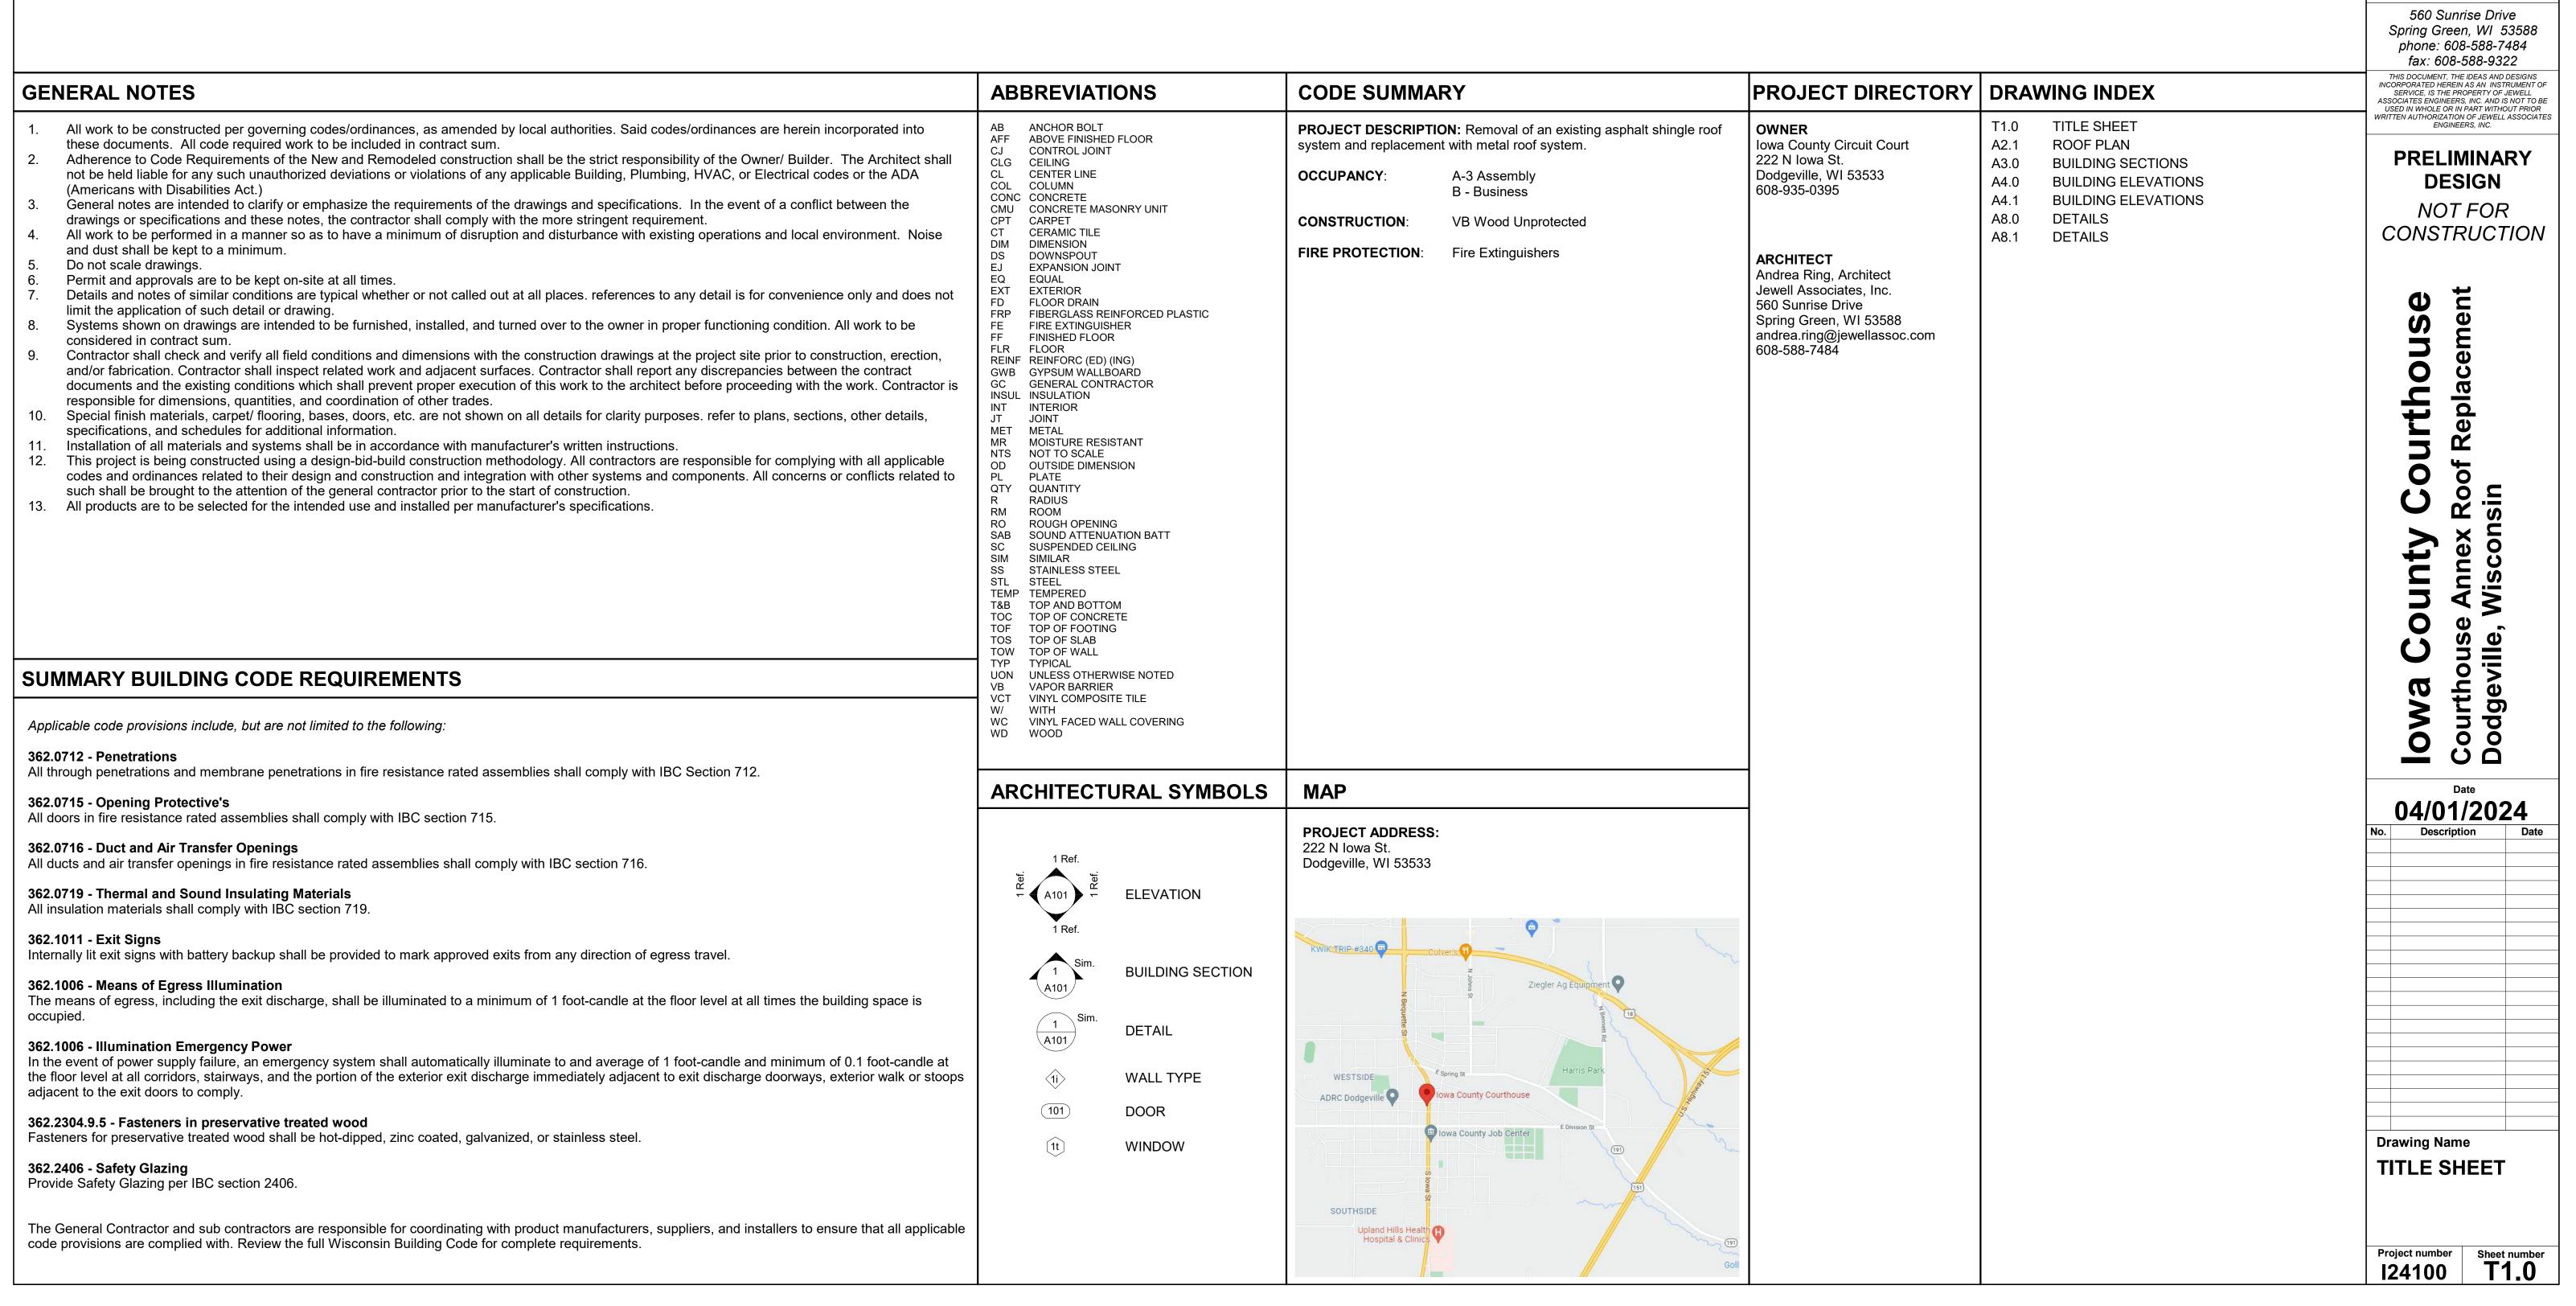

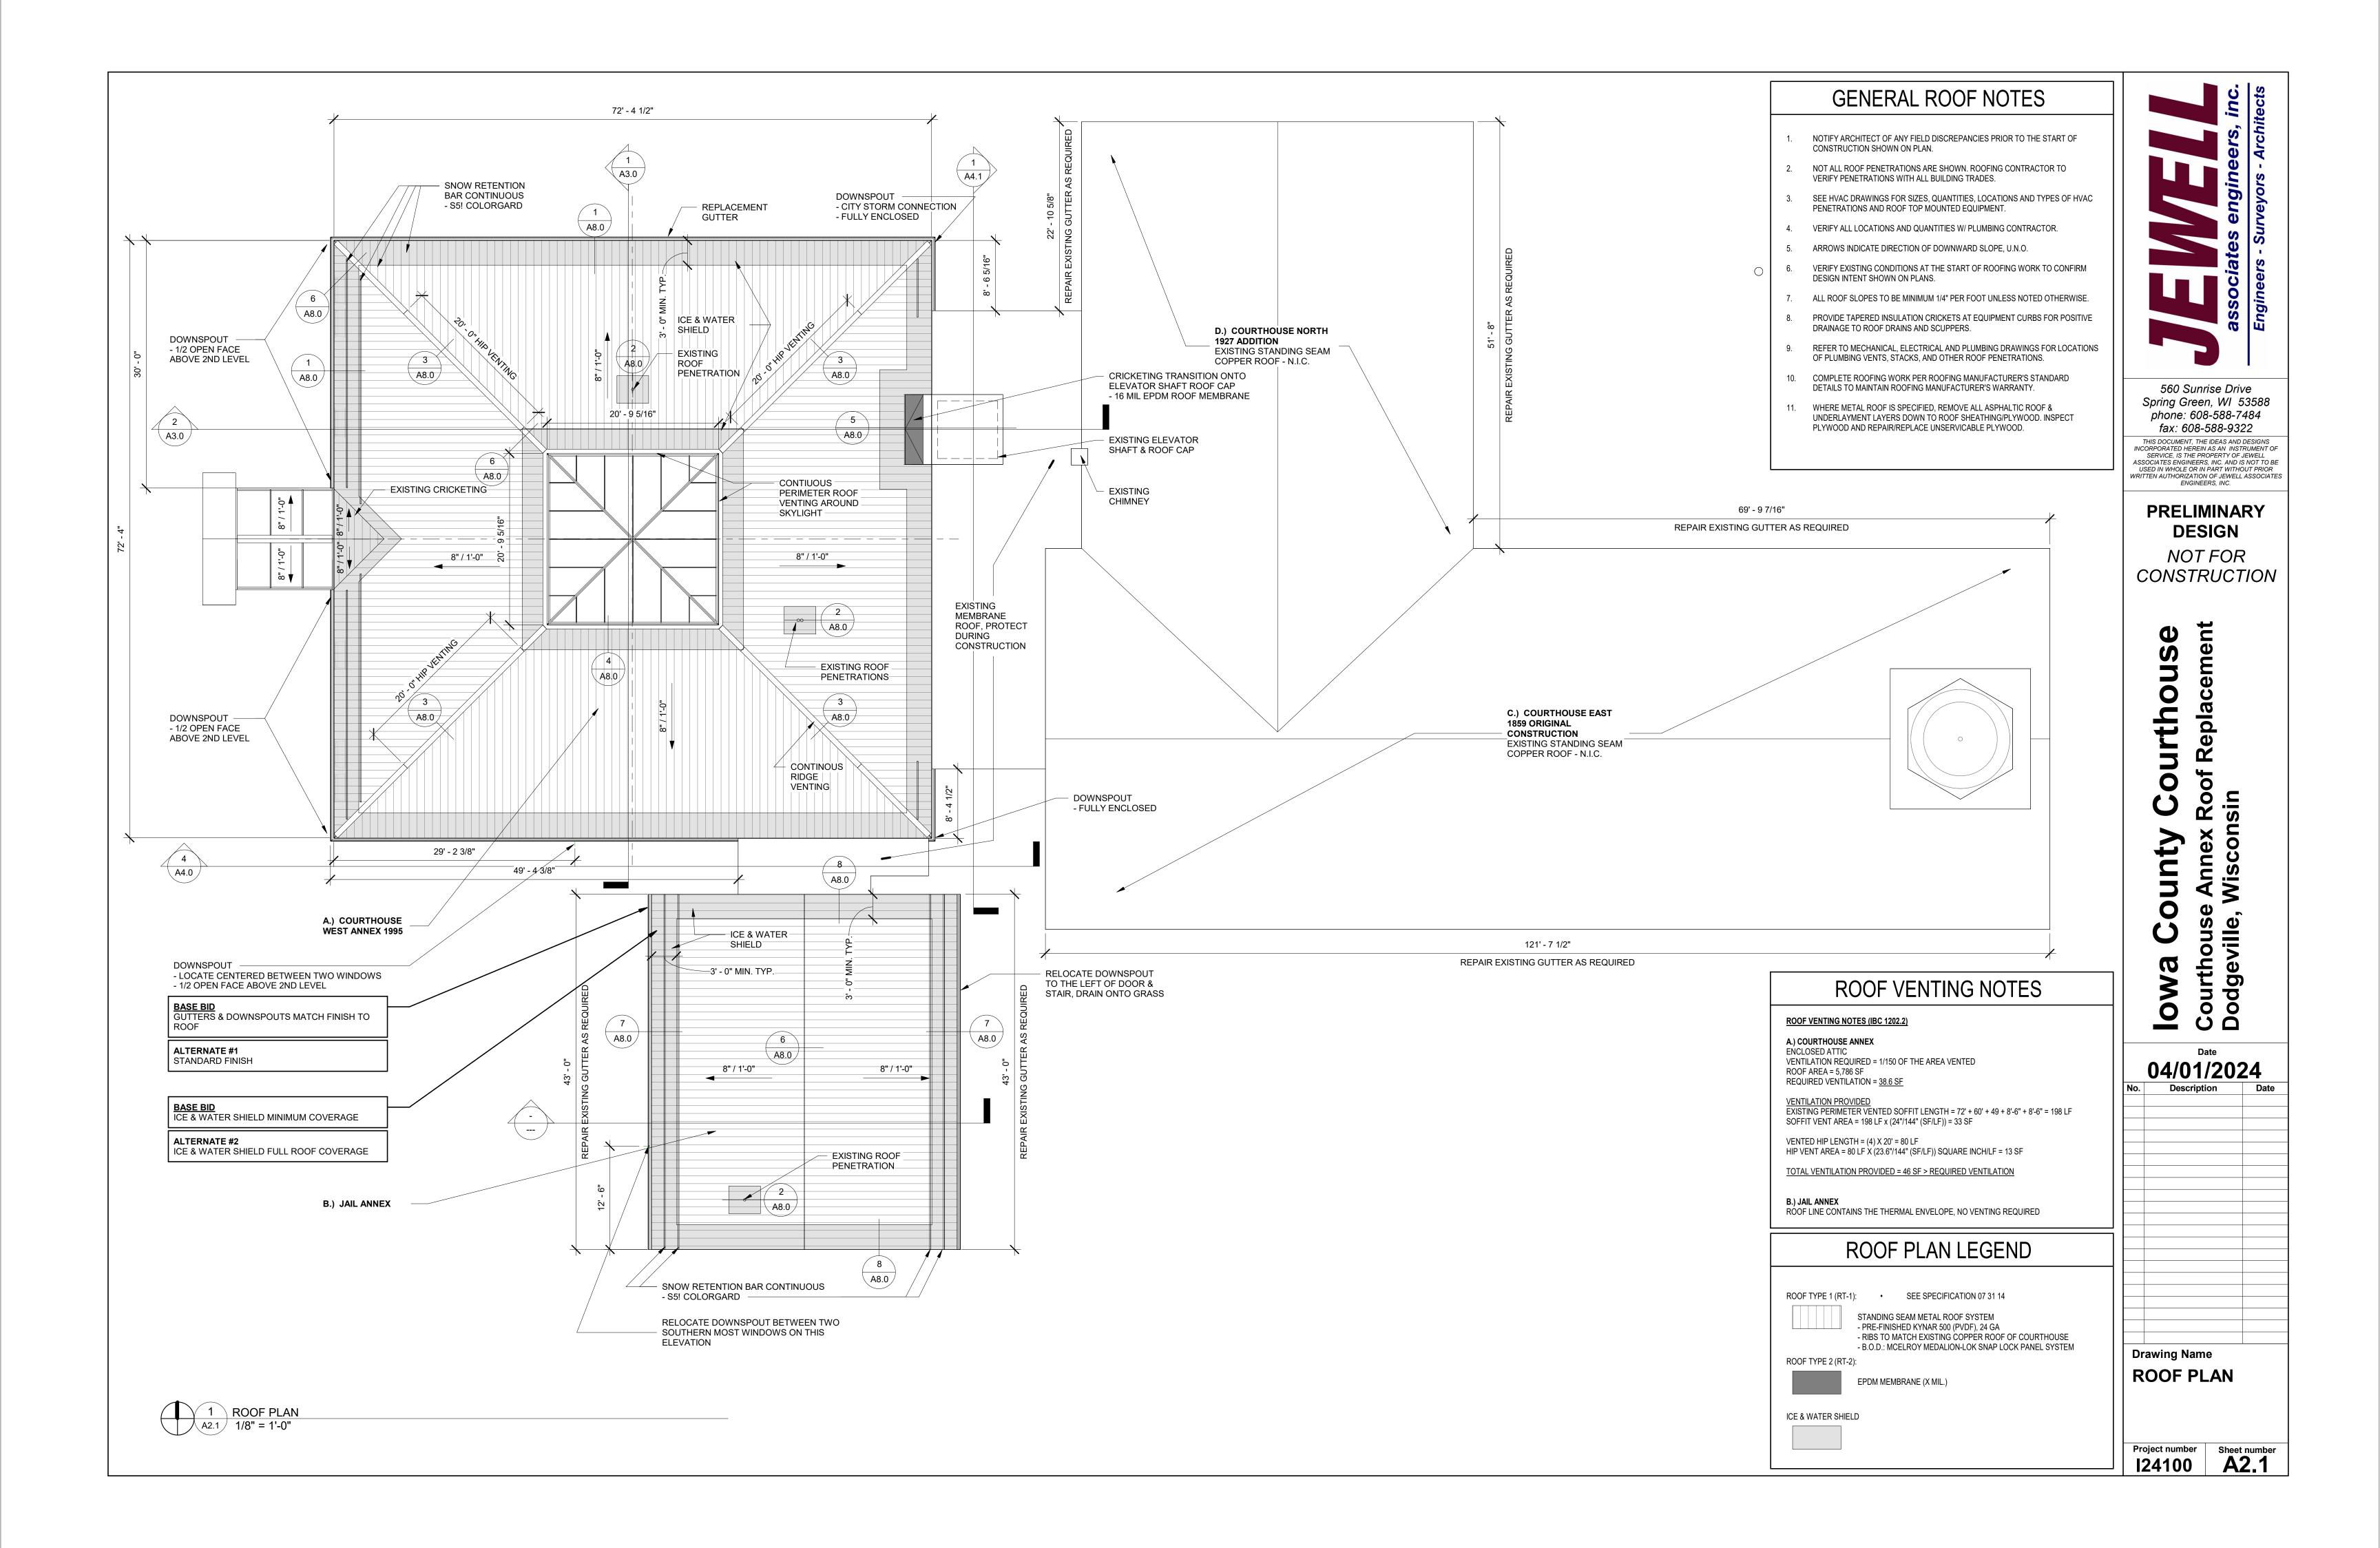

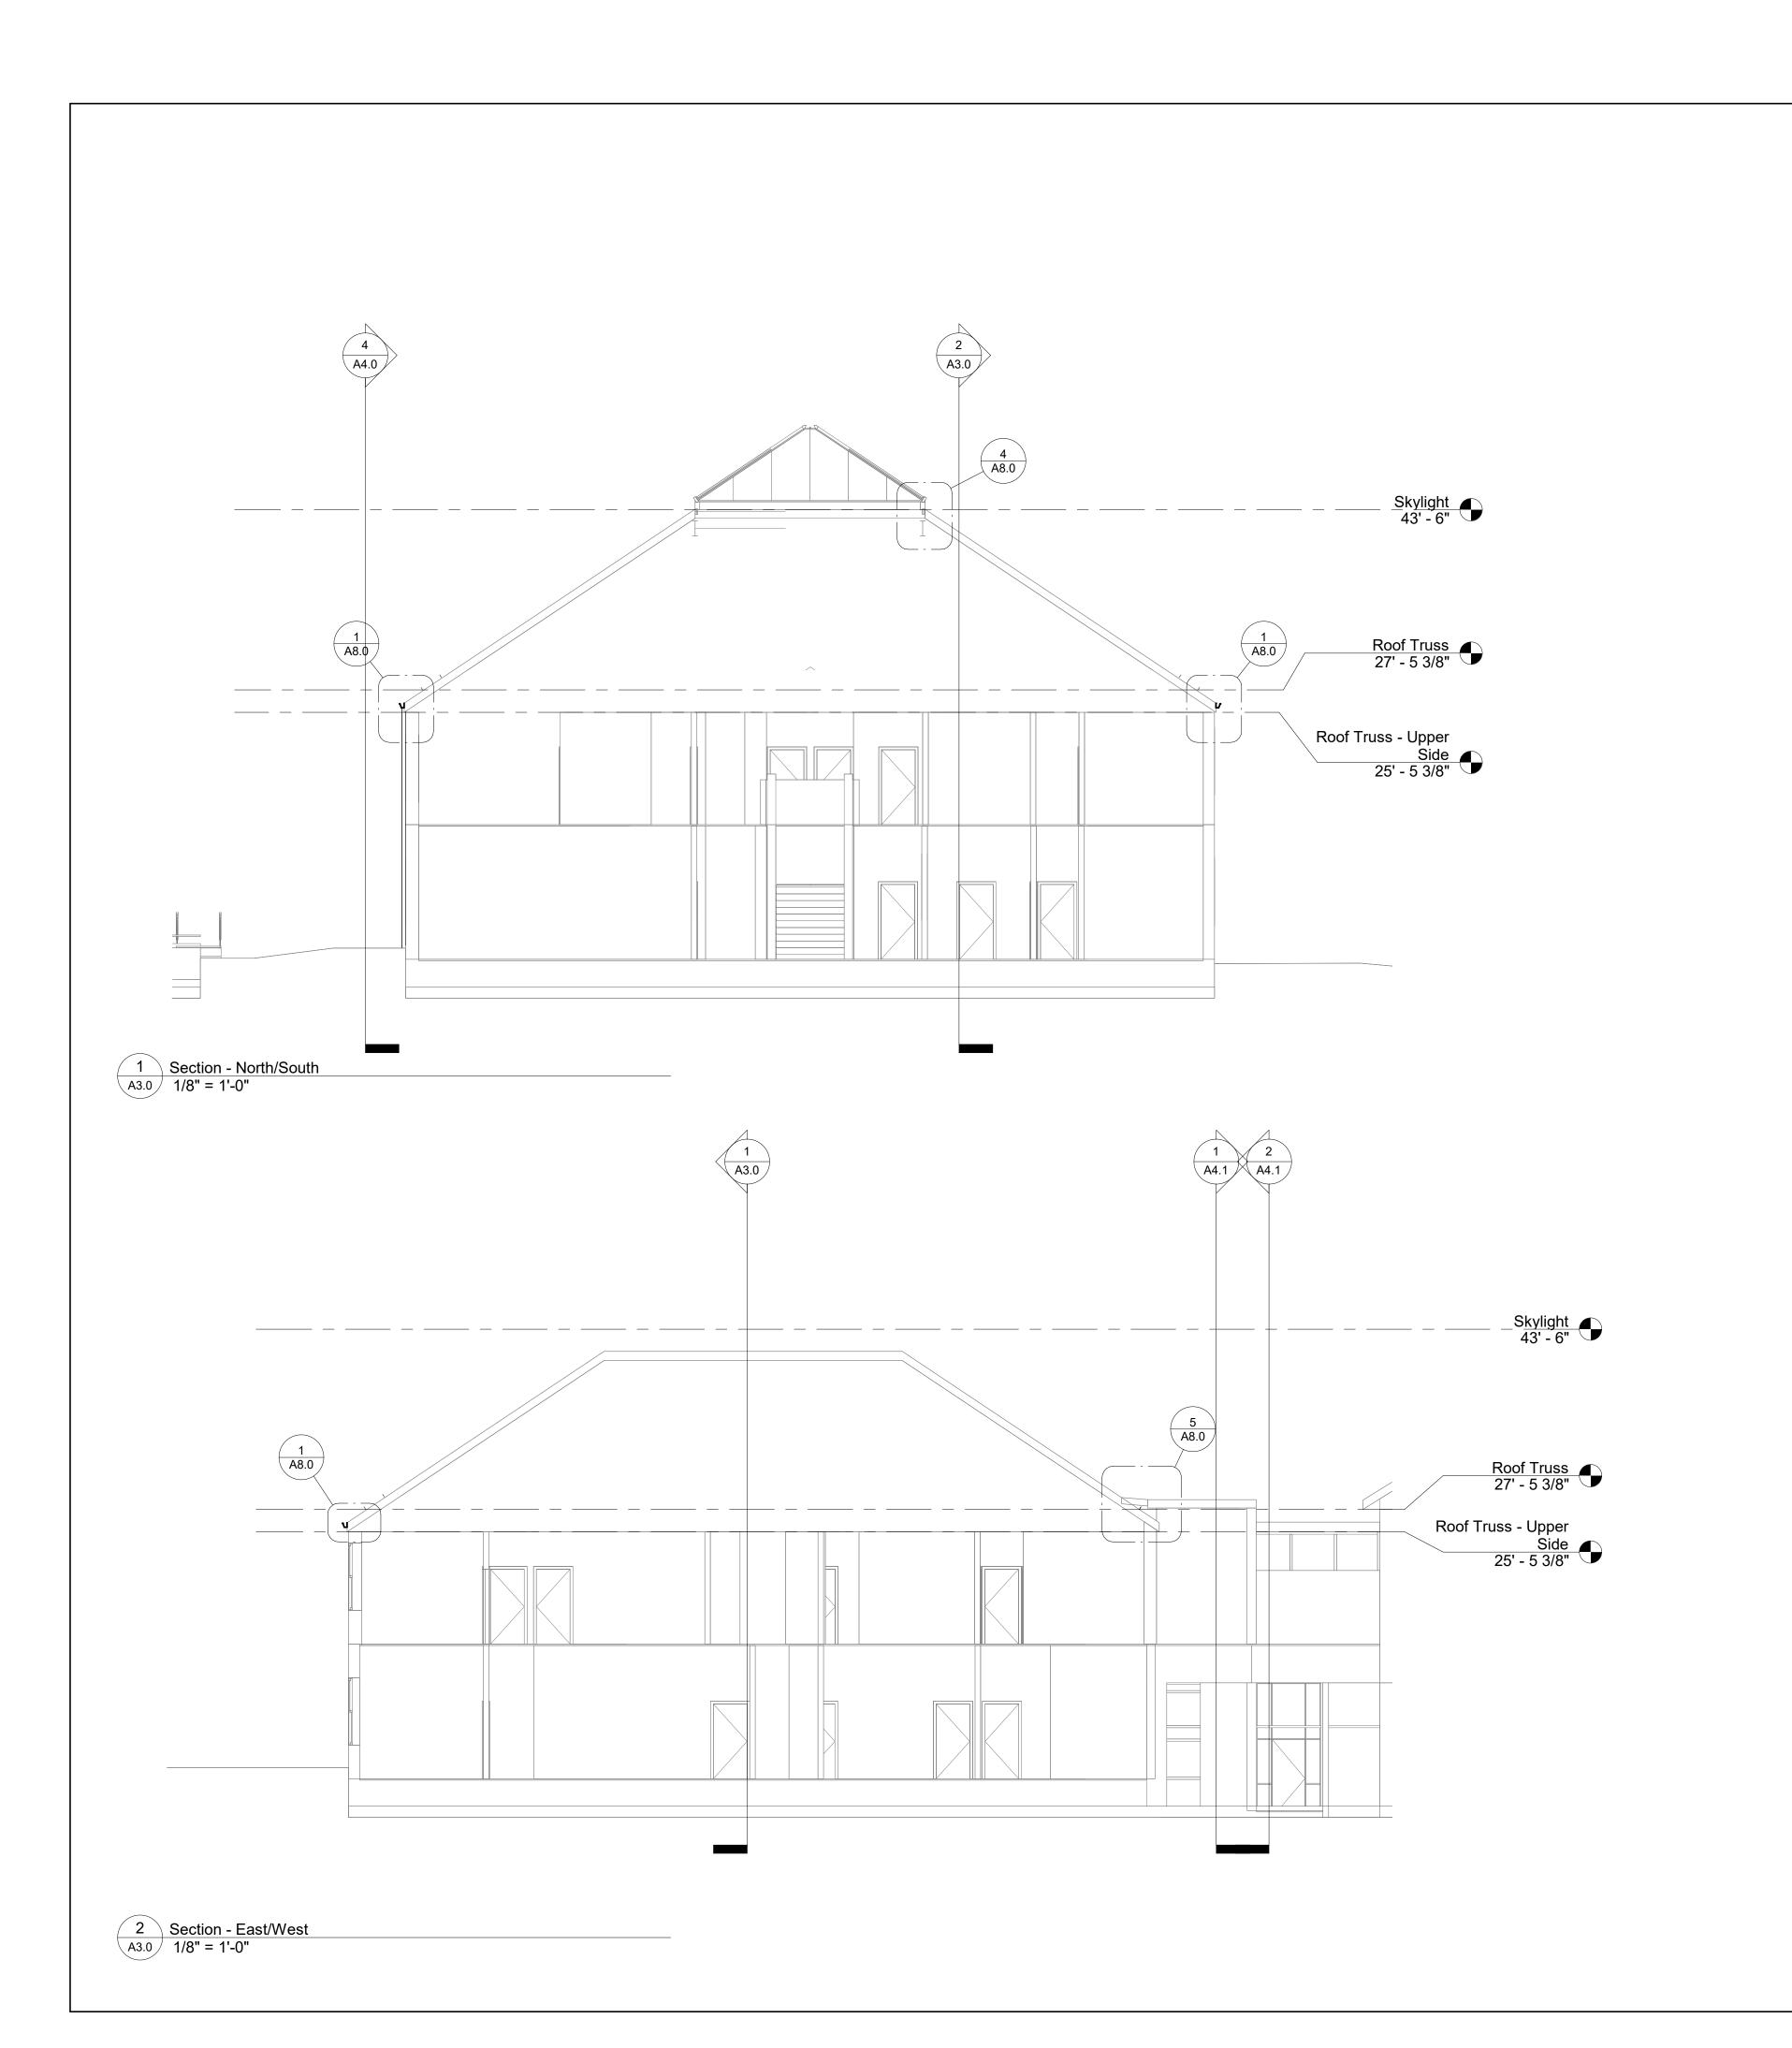

Courthouse County

560 Sunrise Drive Spring Green, WI 53588 phone: 608-588-7484 fax: 608-588-9322 THIS DOCUMENT, THE IDEAS AND DESIGNS
INCORPORATED HEREIN AS AN INSTRUMENT OF
SERVICE, IS THE PROPERTY OF JEWELL
ASSOCIATES ENGINEERS, INC. AND IS NOT TO BE
USED IN WHOLE OR IN PART WITHOUT PRIOR
WRITTEN AUTHORIZATION OF JEWELL ASSOCIATES
ENGINEERS, INC.

**PRELIMINARY DESIGN** 

NOT FOR CONSTRUCTION


Replacement sin Courthouse Annex R Dodgeville, Wisconsi Date
04/01/2024


o. Description Date


BUILDING SECTIONS Project number Sheet number A3.0

Drawing Name



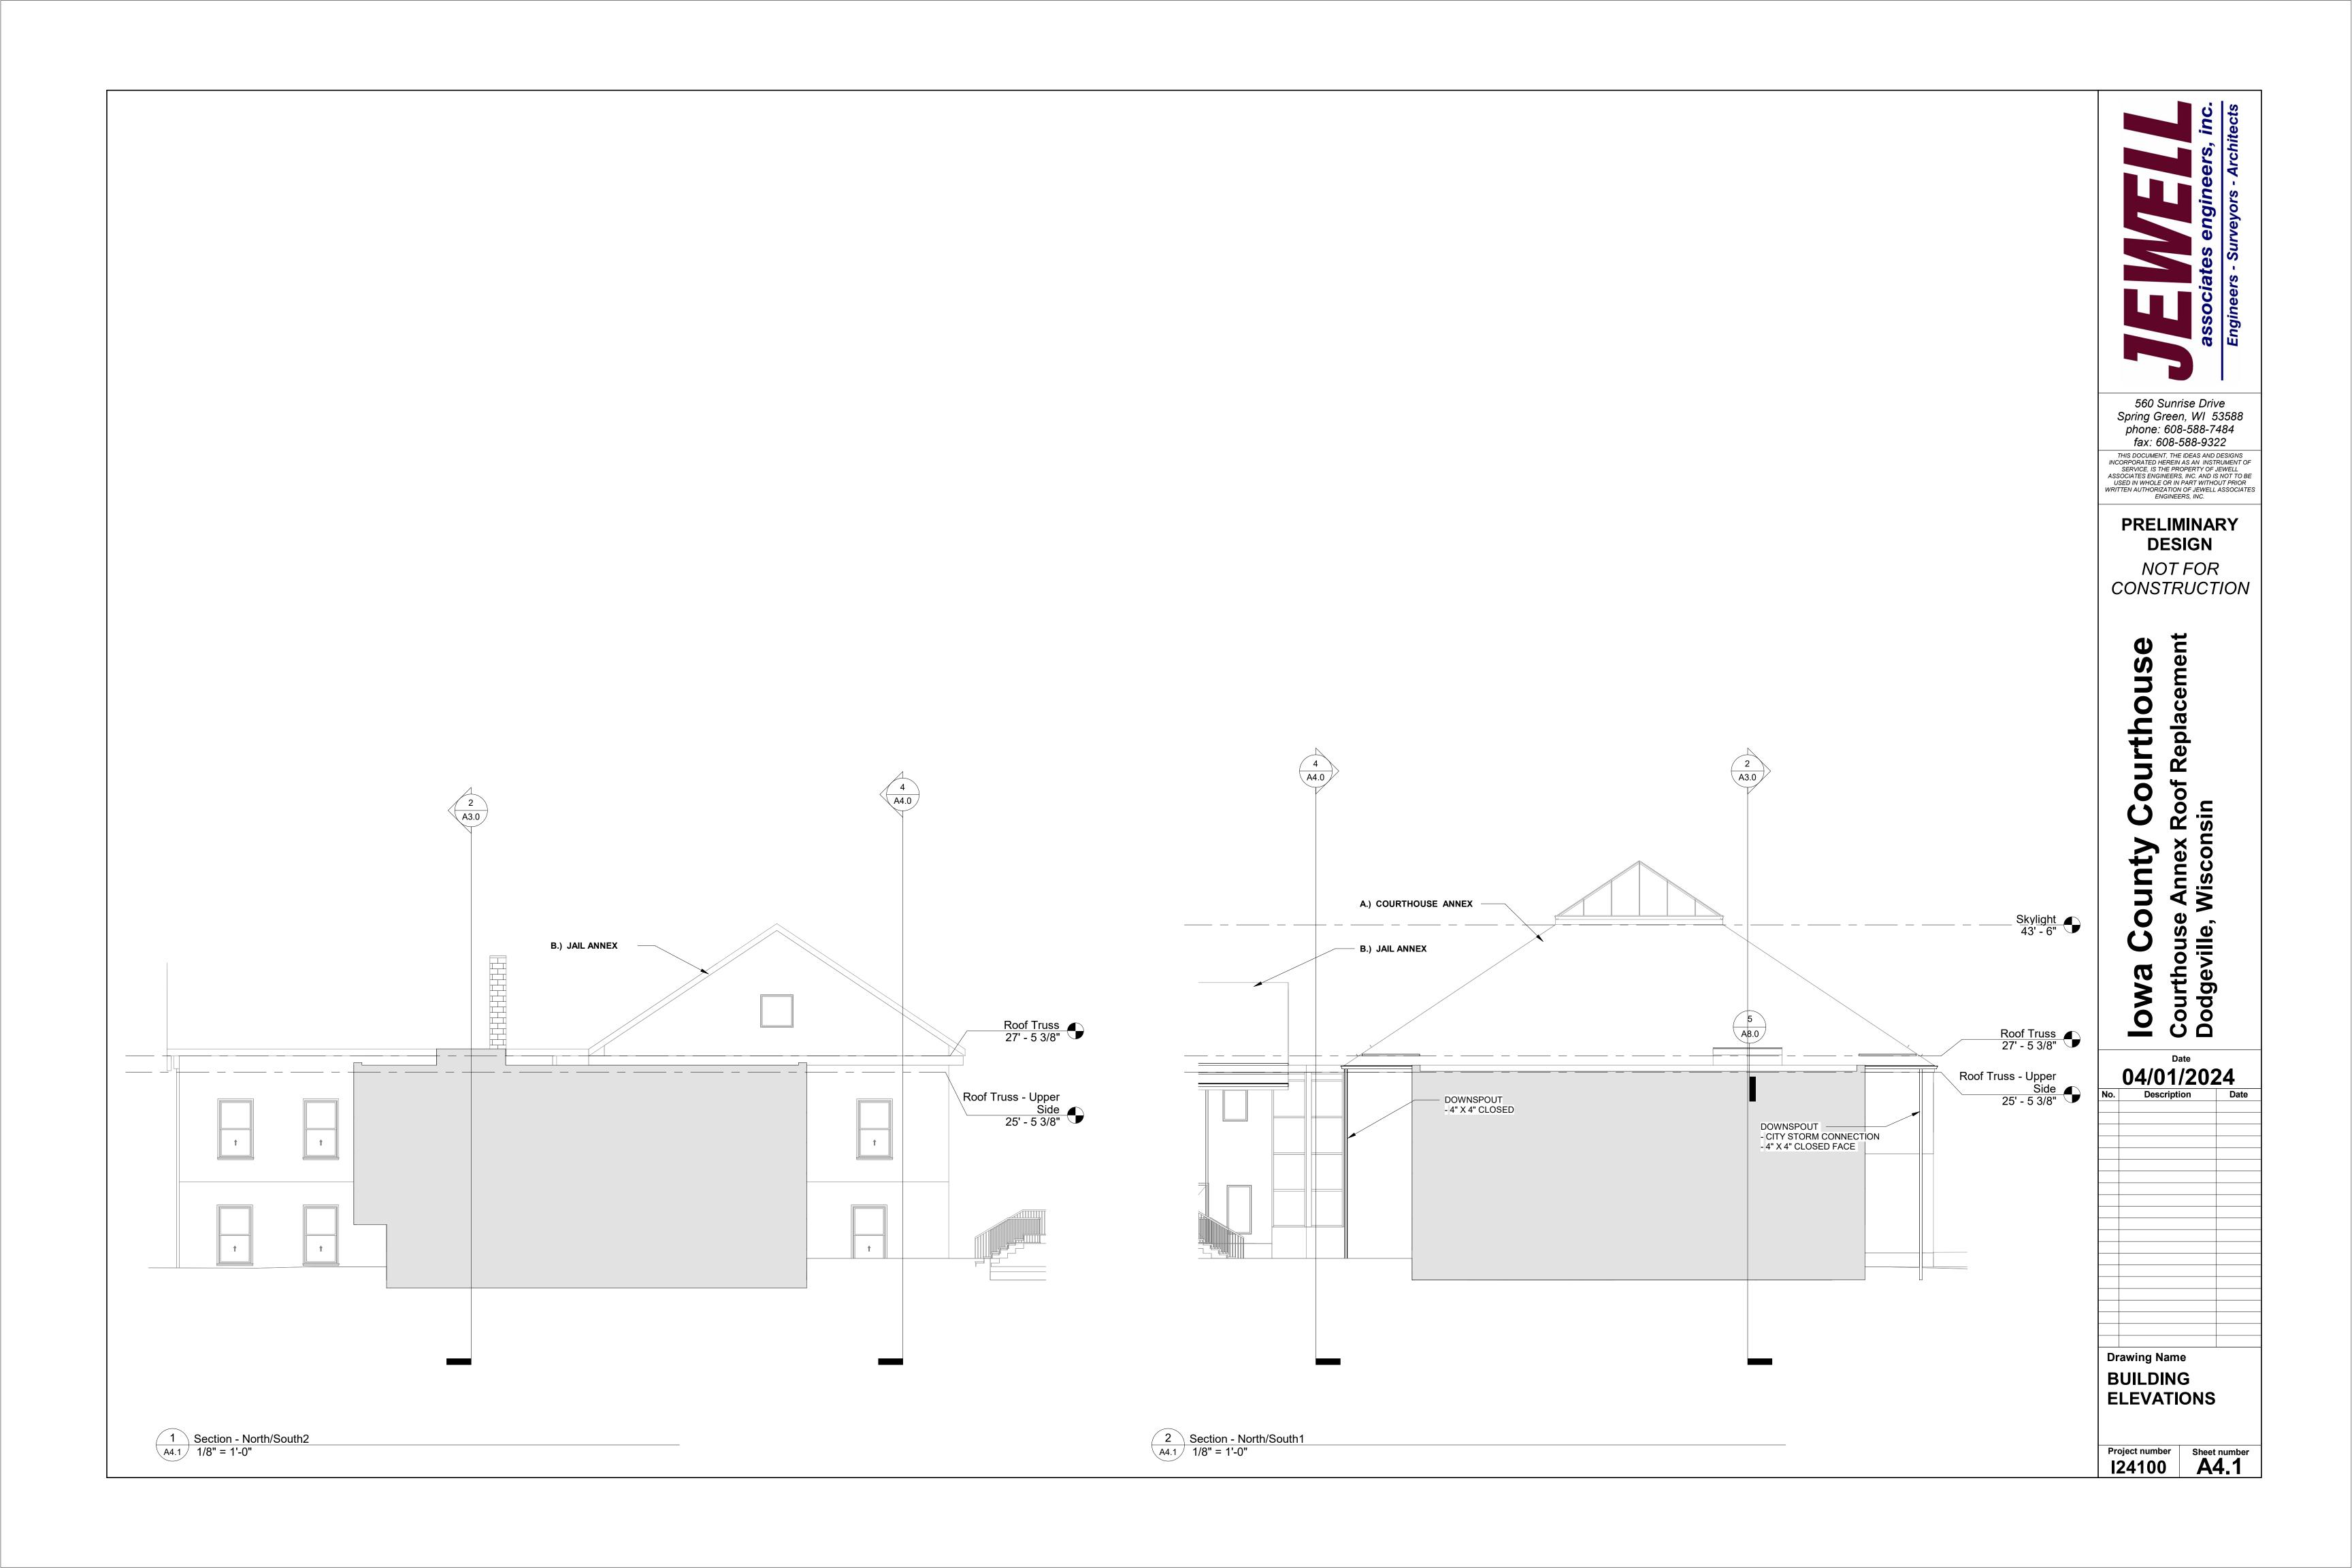


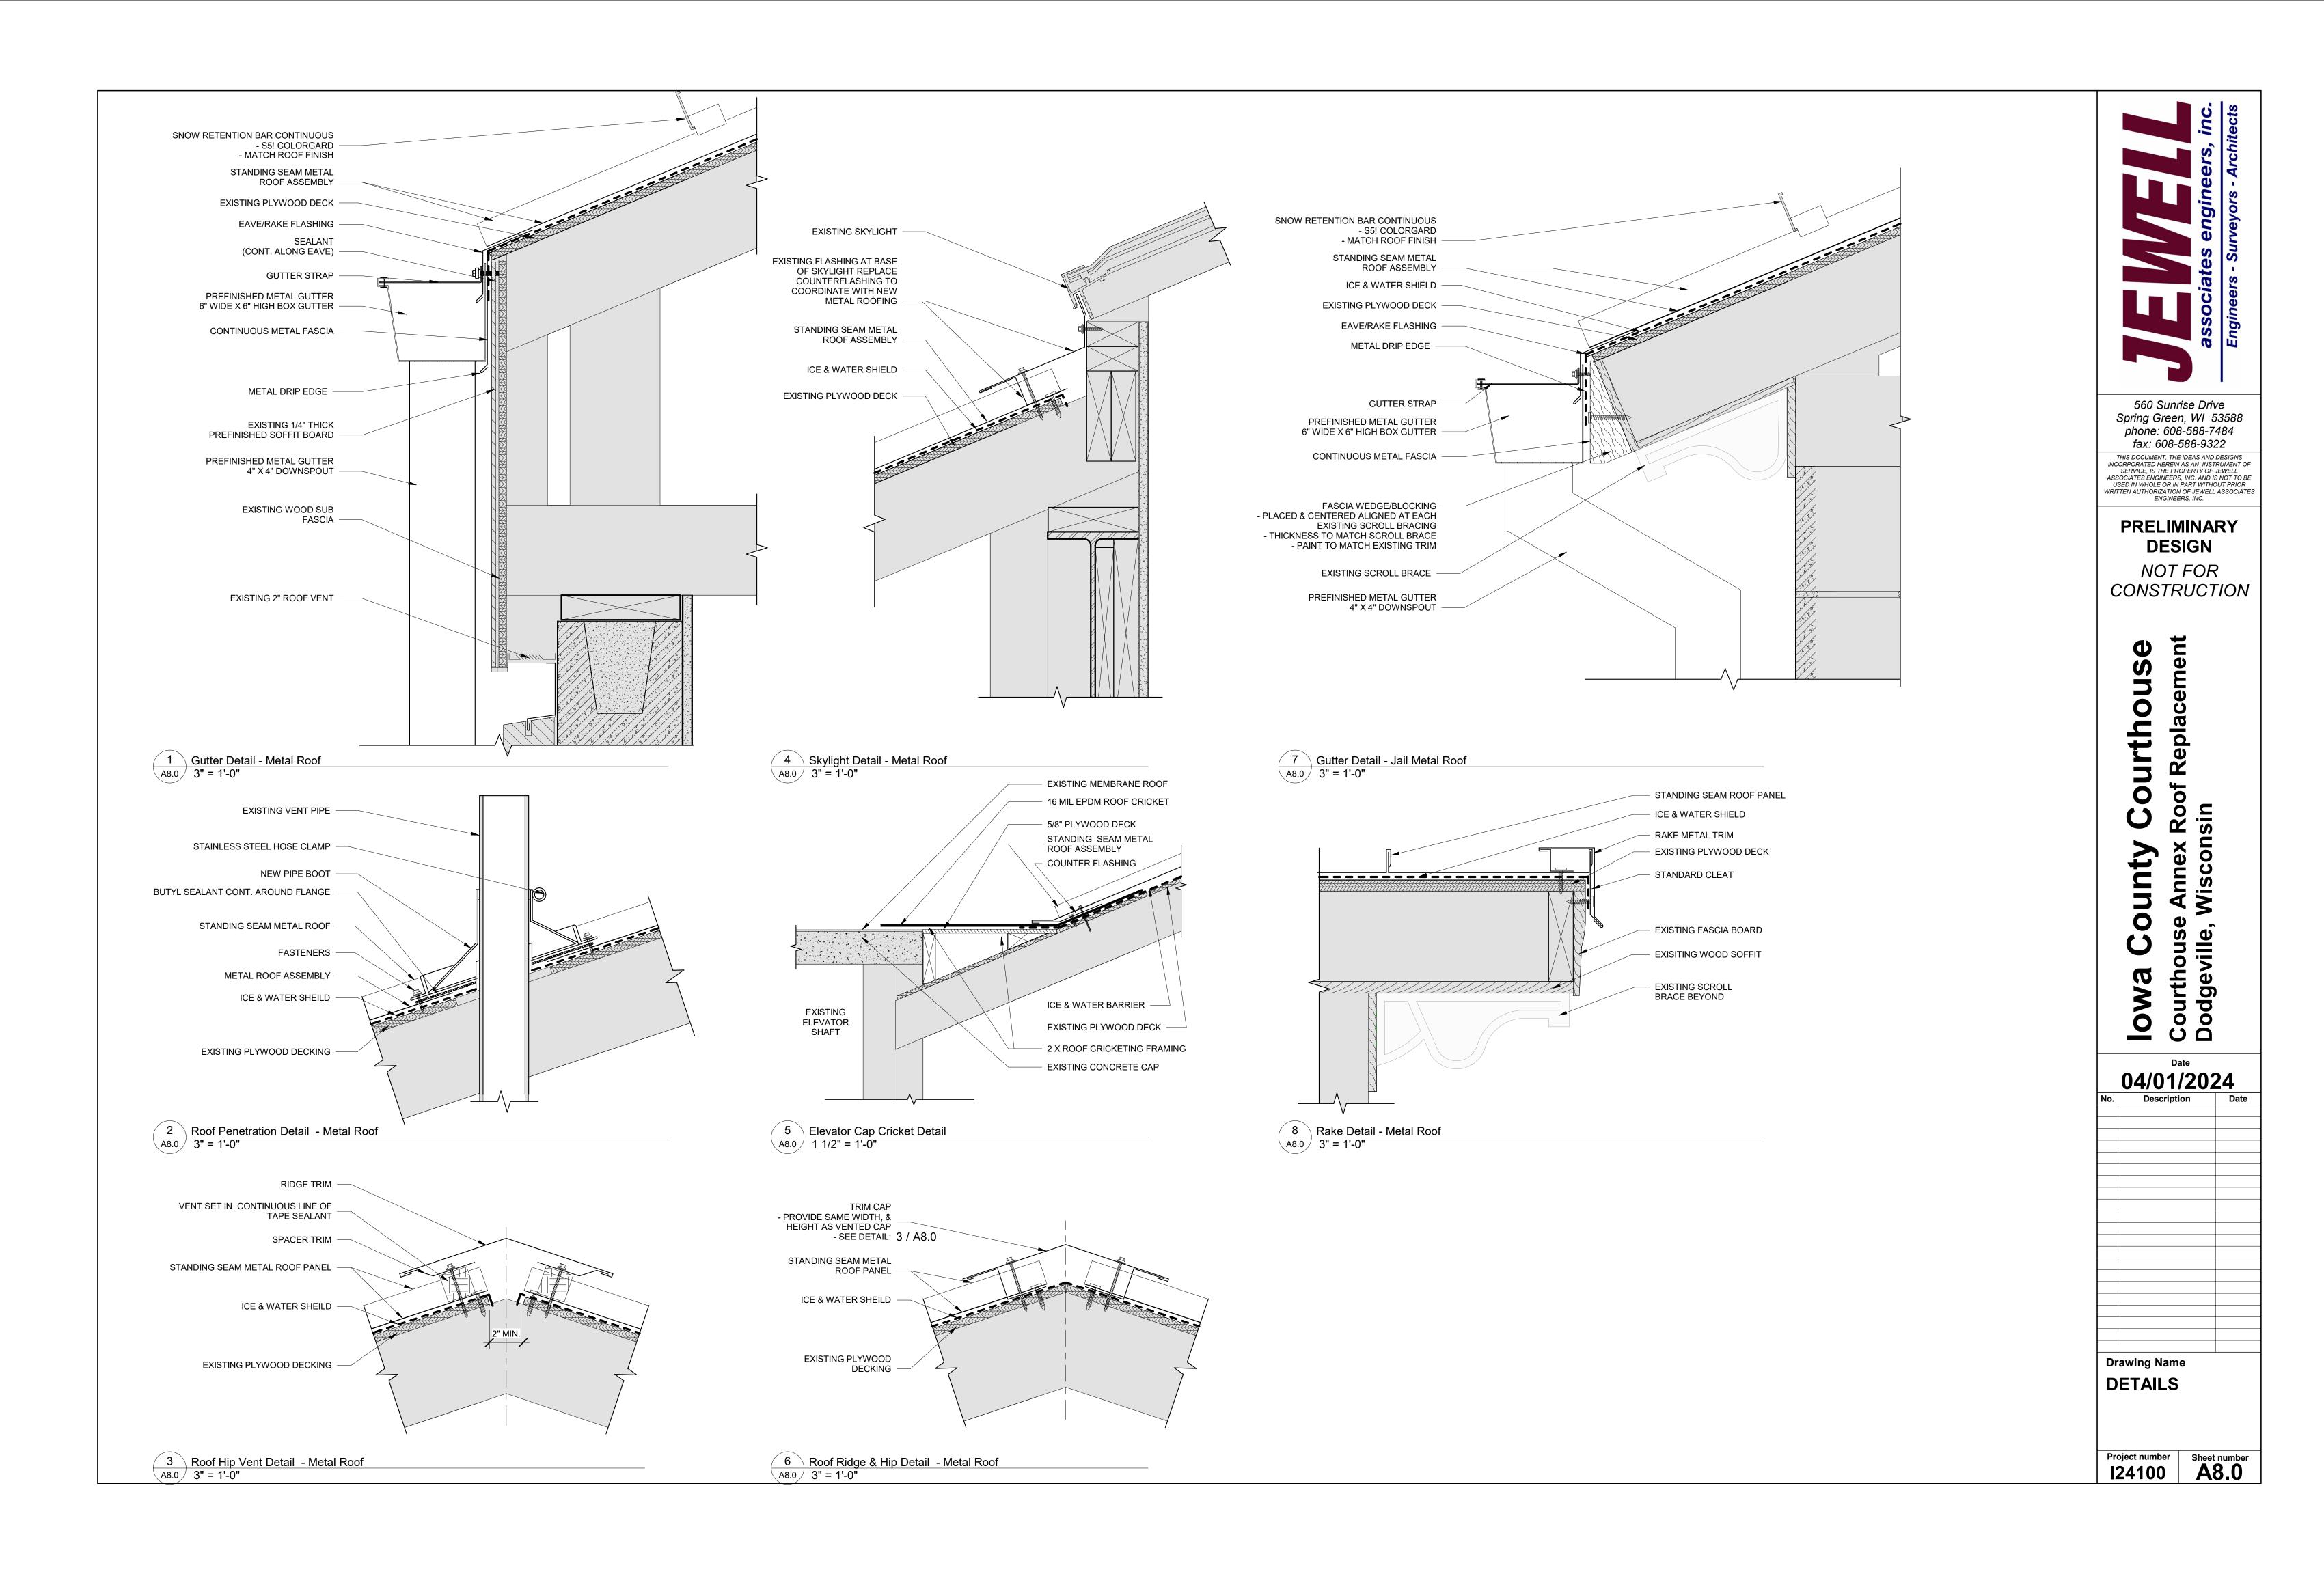

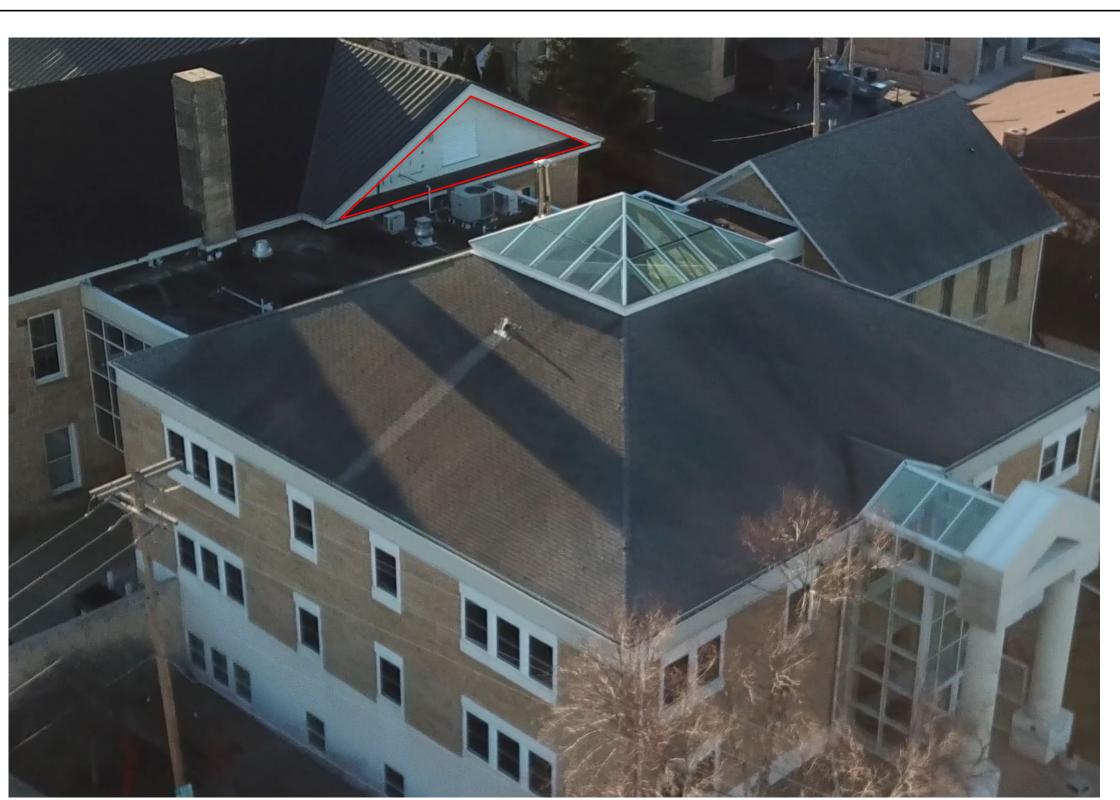



SCRAPE, REPAIR & RE-PAINT

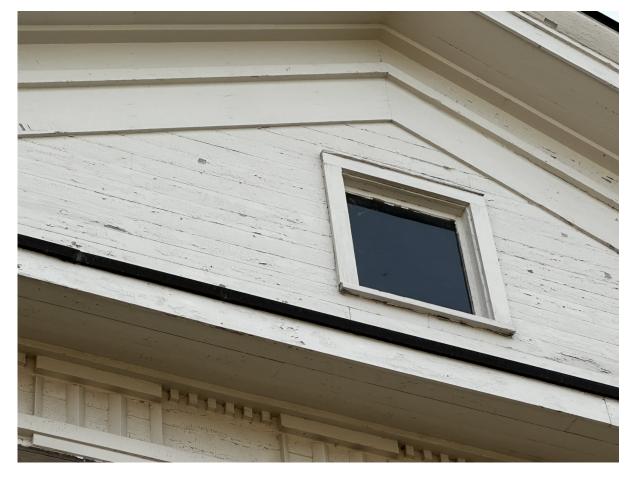

SCRAPE, REPAIR & RE-PAINT REPLACE WINDOW

#### GENERAL ROOF NOTES

- NOTIFY ARCHITECT OF ANY FIELD DISCREPANCIES PRIOR TO THE START OF CONSTRUCTION SHOWN ON PLAN.
- NOT ALL ROOF PENETRATIONS ARE SHOWN. ROOFING CONTRACTOR TO VERIFY PENETRATIONS WITH ALL BUILDING TRADES.
- SEE HVAC DRAWINGS FOR SIZES, QUANTITIES, LOCATIONS AND TYPES OF HVAC PENETRATIONS AND ROOF TOP MOUNTED EQUIPMENT.
- 4. VERIFY ALL LOCATIONS AND QUANTITIES W/ PLUMBING CONTRACTOR.
- ARROWS INDICATE DIRECTION OF DOWNWARD SLOPE, U.N.O.
- VERIFY EXISTING CONDITIONS AT THE START OF ROOFING WORK TO CONFIRM DESIGN INTENT SHOWN ON PLANS.
- ALL ROOF SLOPES TO BE MINIMUM 1/4" PER FOOT UNLESS NOTED OTHERWISE.
- PROVIDE TAPERED INSULATION CRICKETS AT EQUIPMENT CURBS FOR POSITIVE DRAINAGE TO ROOF DRAINS AND SCUPPERS.
- REFER TO MECHANICAL, ELECTRICAL AND PLUMBING DRAWINGS FOR LOCATIONS OF PLUMBING VENTS, STACKS, AND OTHER ROOF PENETRATIONS.
- 10. COMPLETE ROOFING WORK PER ROOFING MANUFACTURER'S STANDARD DETAILS TO MAINTAIN ROOFING MANUFACTURER'S WARRANTY.
- 11. WHERE METAL ROOF IS SPECIFIED, REMOVE ALL ASPHALTIC ROOF & UNDERLAYMENT LAYERS DOWN TO ROOF SHEATHING/PLYWOOD. INSPECT PLYWOOD AND REPAIR/REPLACE UNSERVICABLE PLYWOOD.



560 Sunrise Drive Spring Green, WI 53588 phone: 608-588-7484 fax: 608-588-9322

THIS DOCUMENT, THE IDEAS AND DESIGNS
INCORPORATED HEREIN AS AN INSTRUMENT OF
SERVICE, IS THE PROPERTY OF JEWELL
ASSOCIATES ENGINEERS, INC. AND IS NOT TO BE
USED IN WHOLE OR IN PART WITHOUT PRIOR
WRITTEN AUTHORIZATION OF JEWELL ASSOCIATES
ENGINEERS, INC.

### **PRELIMINARY**

NOT FOR

**DESIGN** 

CONSTRUCTION


Sourthous

Date 04/01/2024
Description Date


**Drawing Name DETAILS** 

Sheet number A8.1 124100

- 3 / A8.1

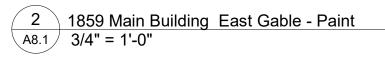



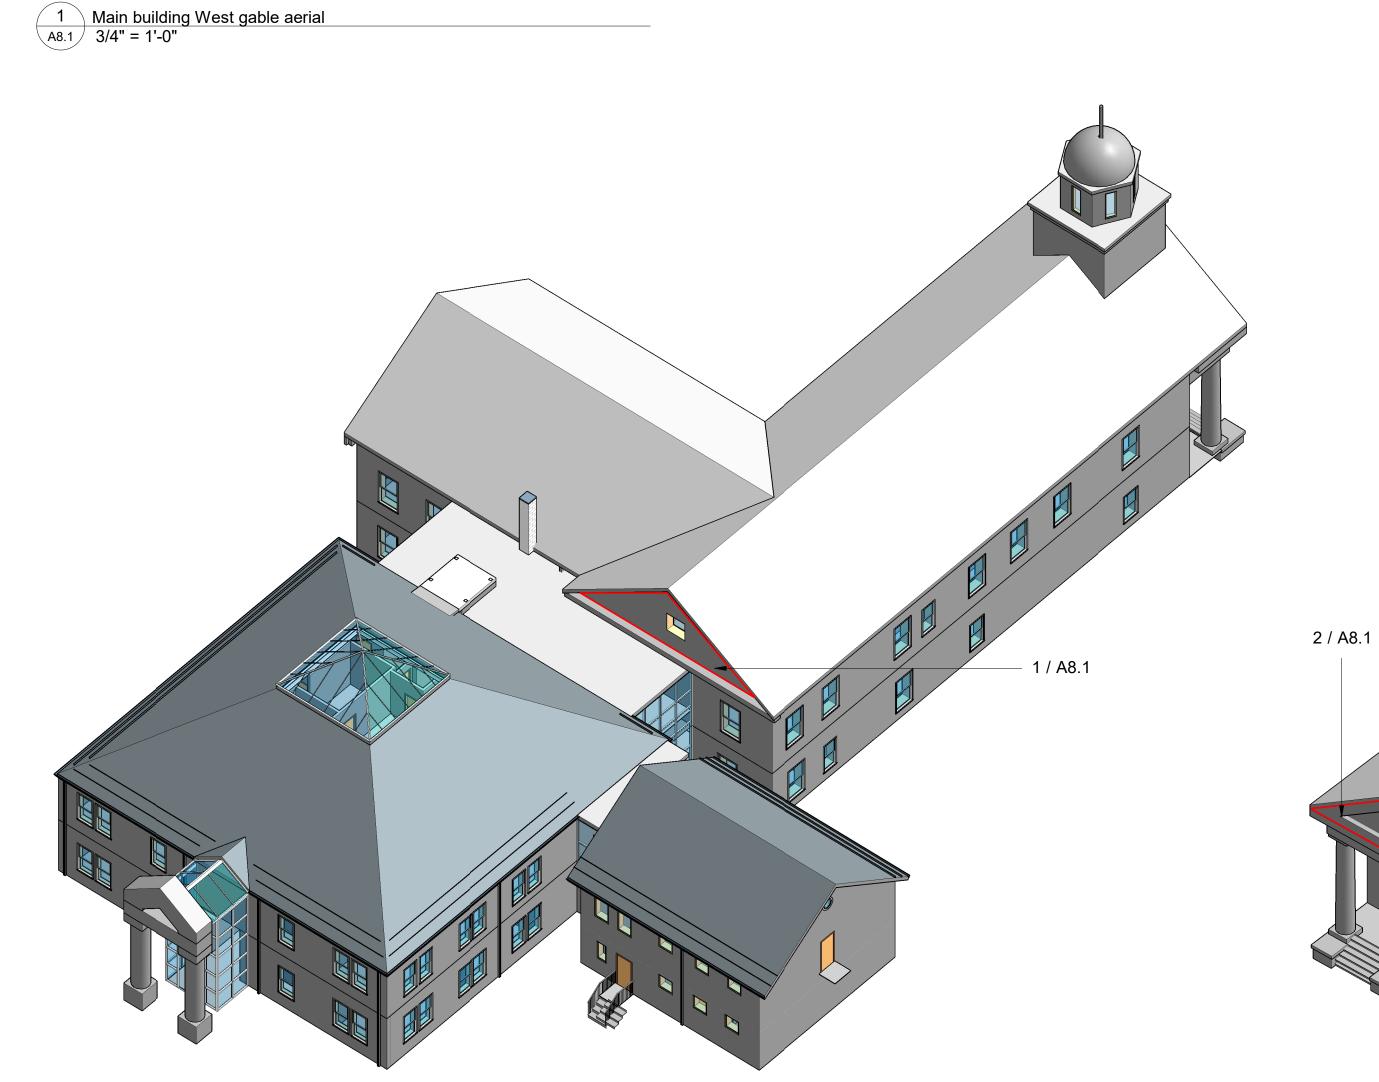

4 SW Axonometric View A8.1

- SCRAPE, REPAIR & RE-PAINT

5 NE Axonometric View A8.1