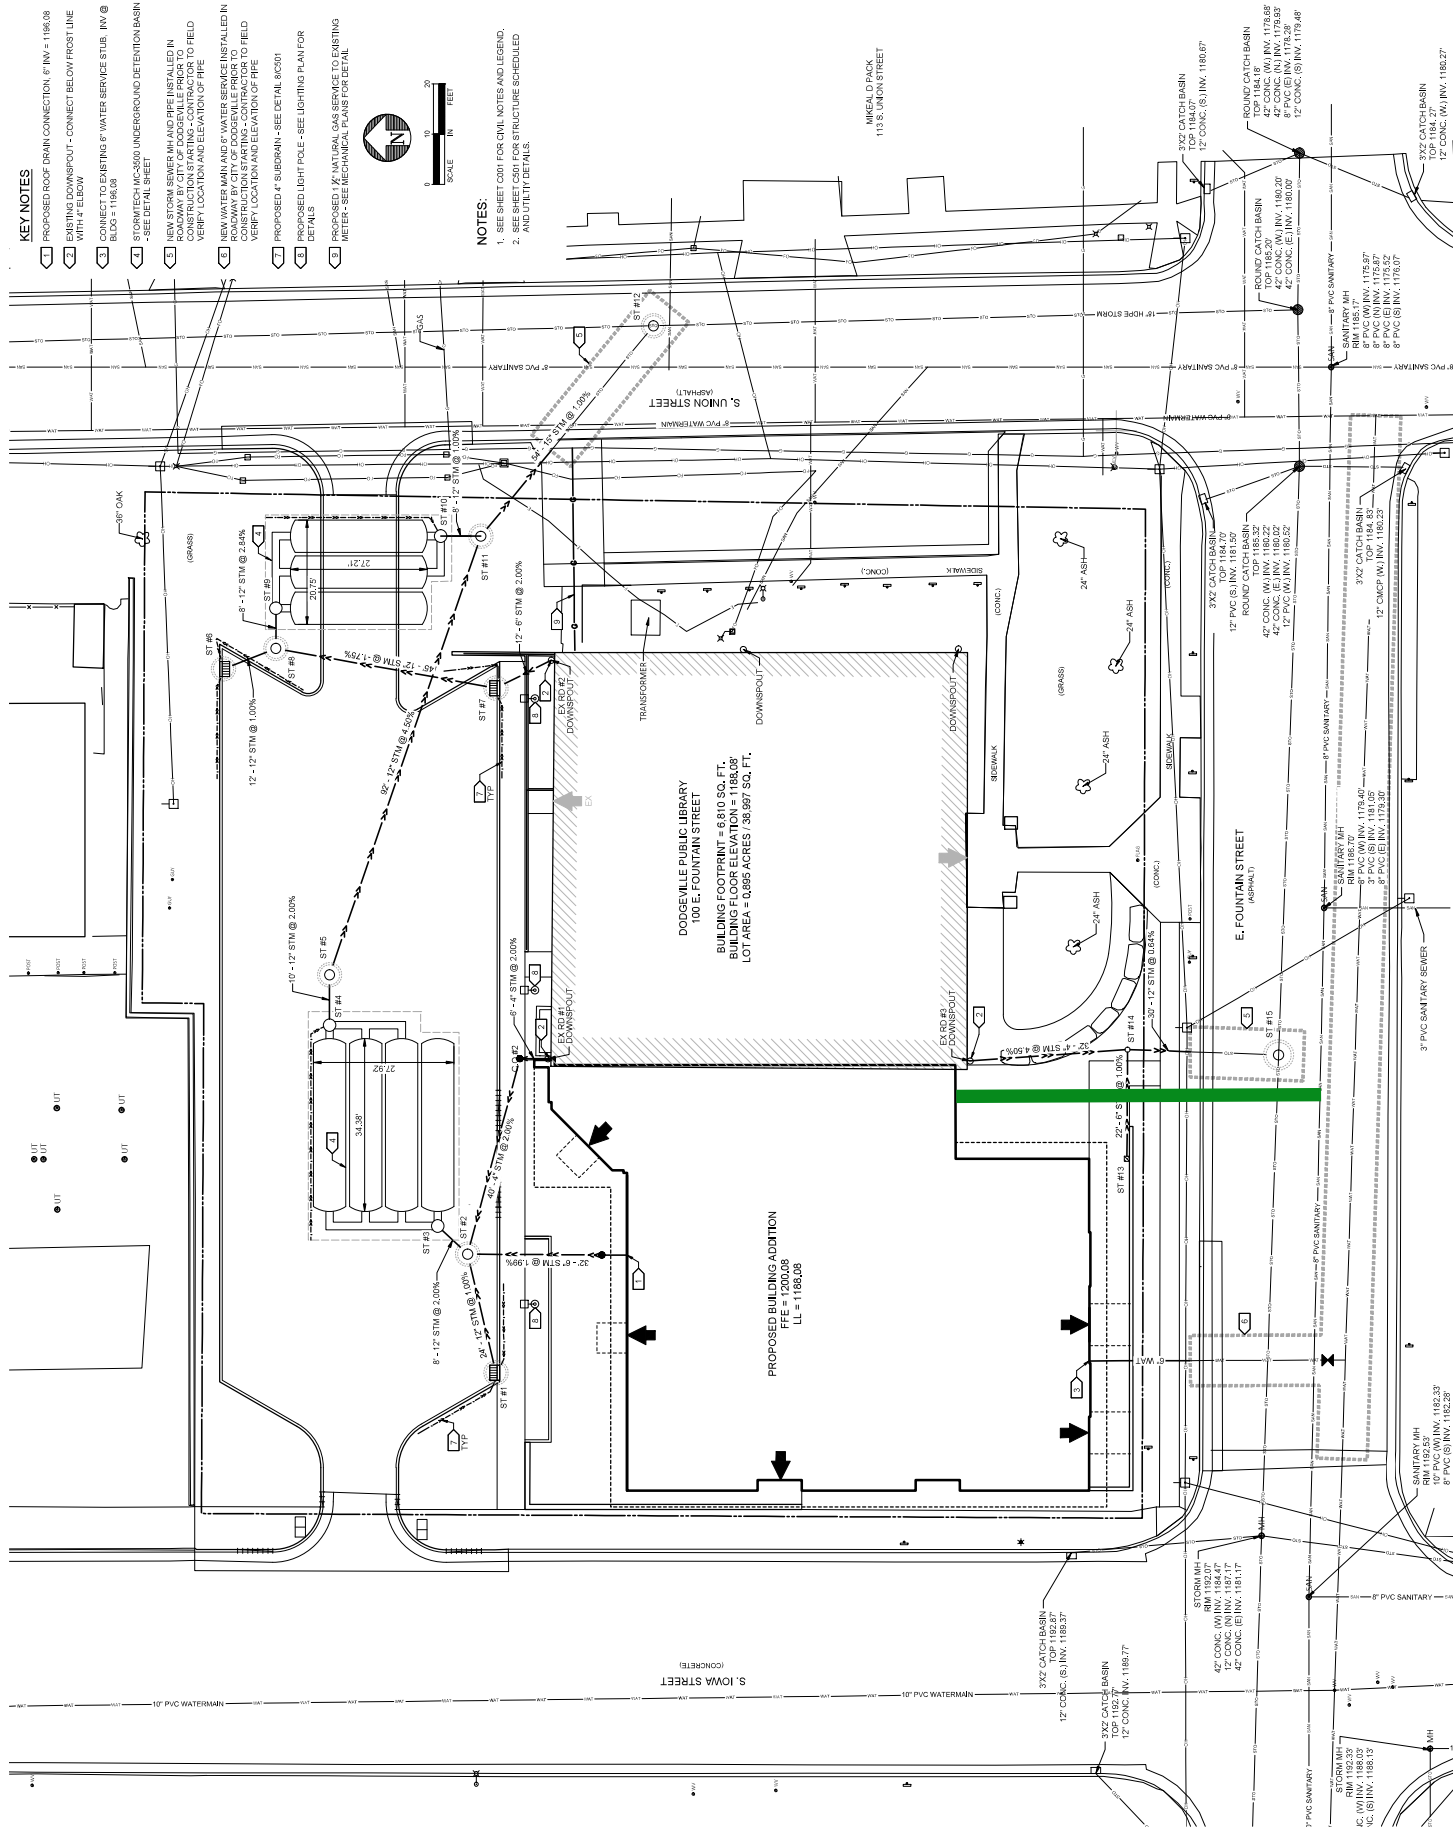


KEY NOTES

- | | |
|---|---|
| 8 | PROPOSED LIGHT POLE - SEE LIGHTING PLAN FOR DETAILS |
| 9 | PROPOSED 1/2" NATURAL GAS SERVICE TO EXISTING |

NOTES:

- SEE SHEET C001 FOR CIVIL NOTES AND LEGEND.
SEE SHEET C501 FOR STRUCTURE SCHEDULED
AND UTILITY DETAILS.

[illegible]

WGA NO: 3757-004-00

**SITE UTILITY
PLAN**

DATE: MARCH 21, 2025

CONSTRUCTION DOCUMENTS

C500

Copyright © 2007 by Green and Abrahamson, Inc.