


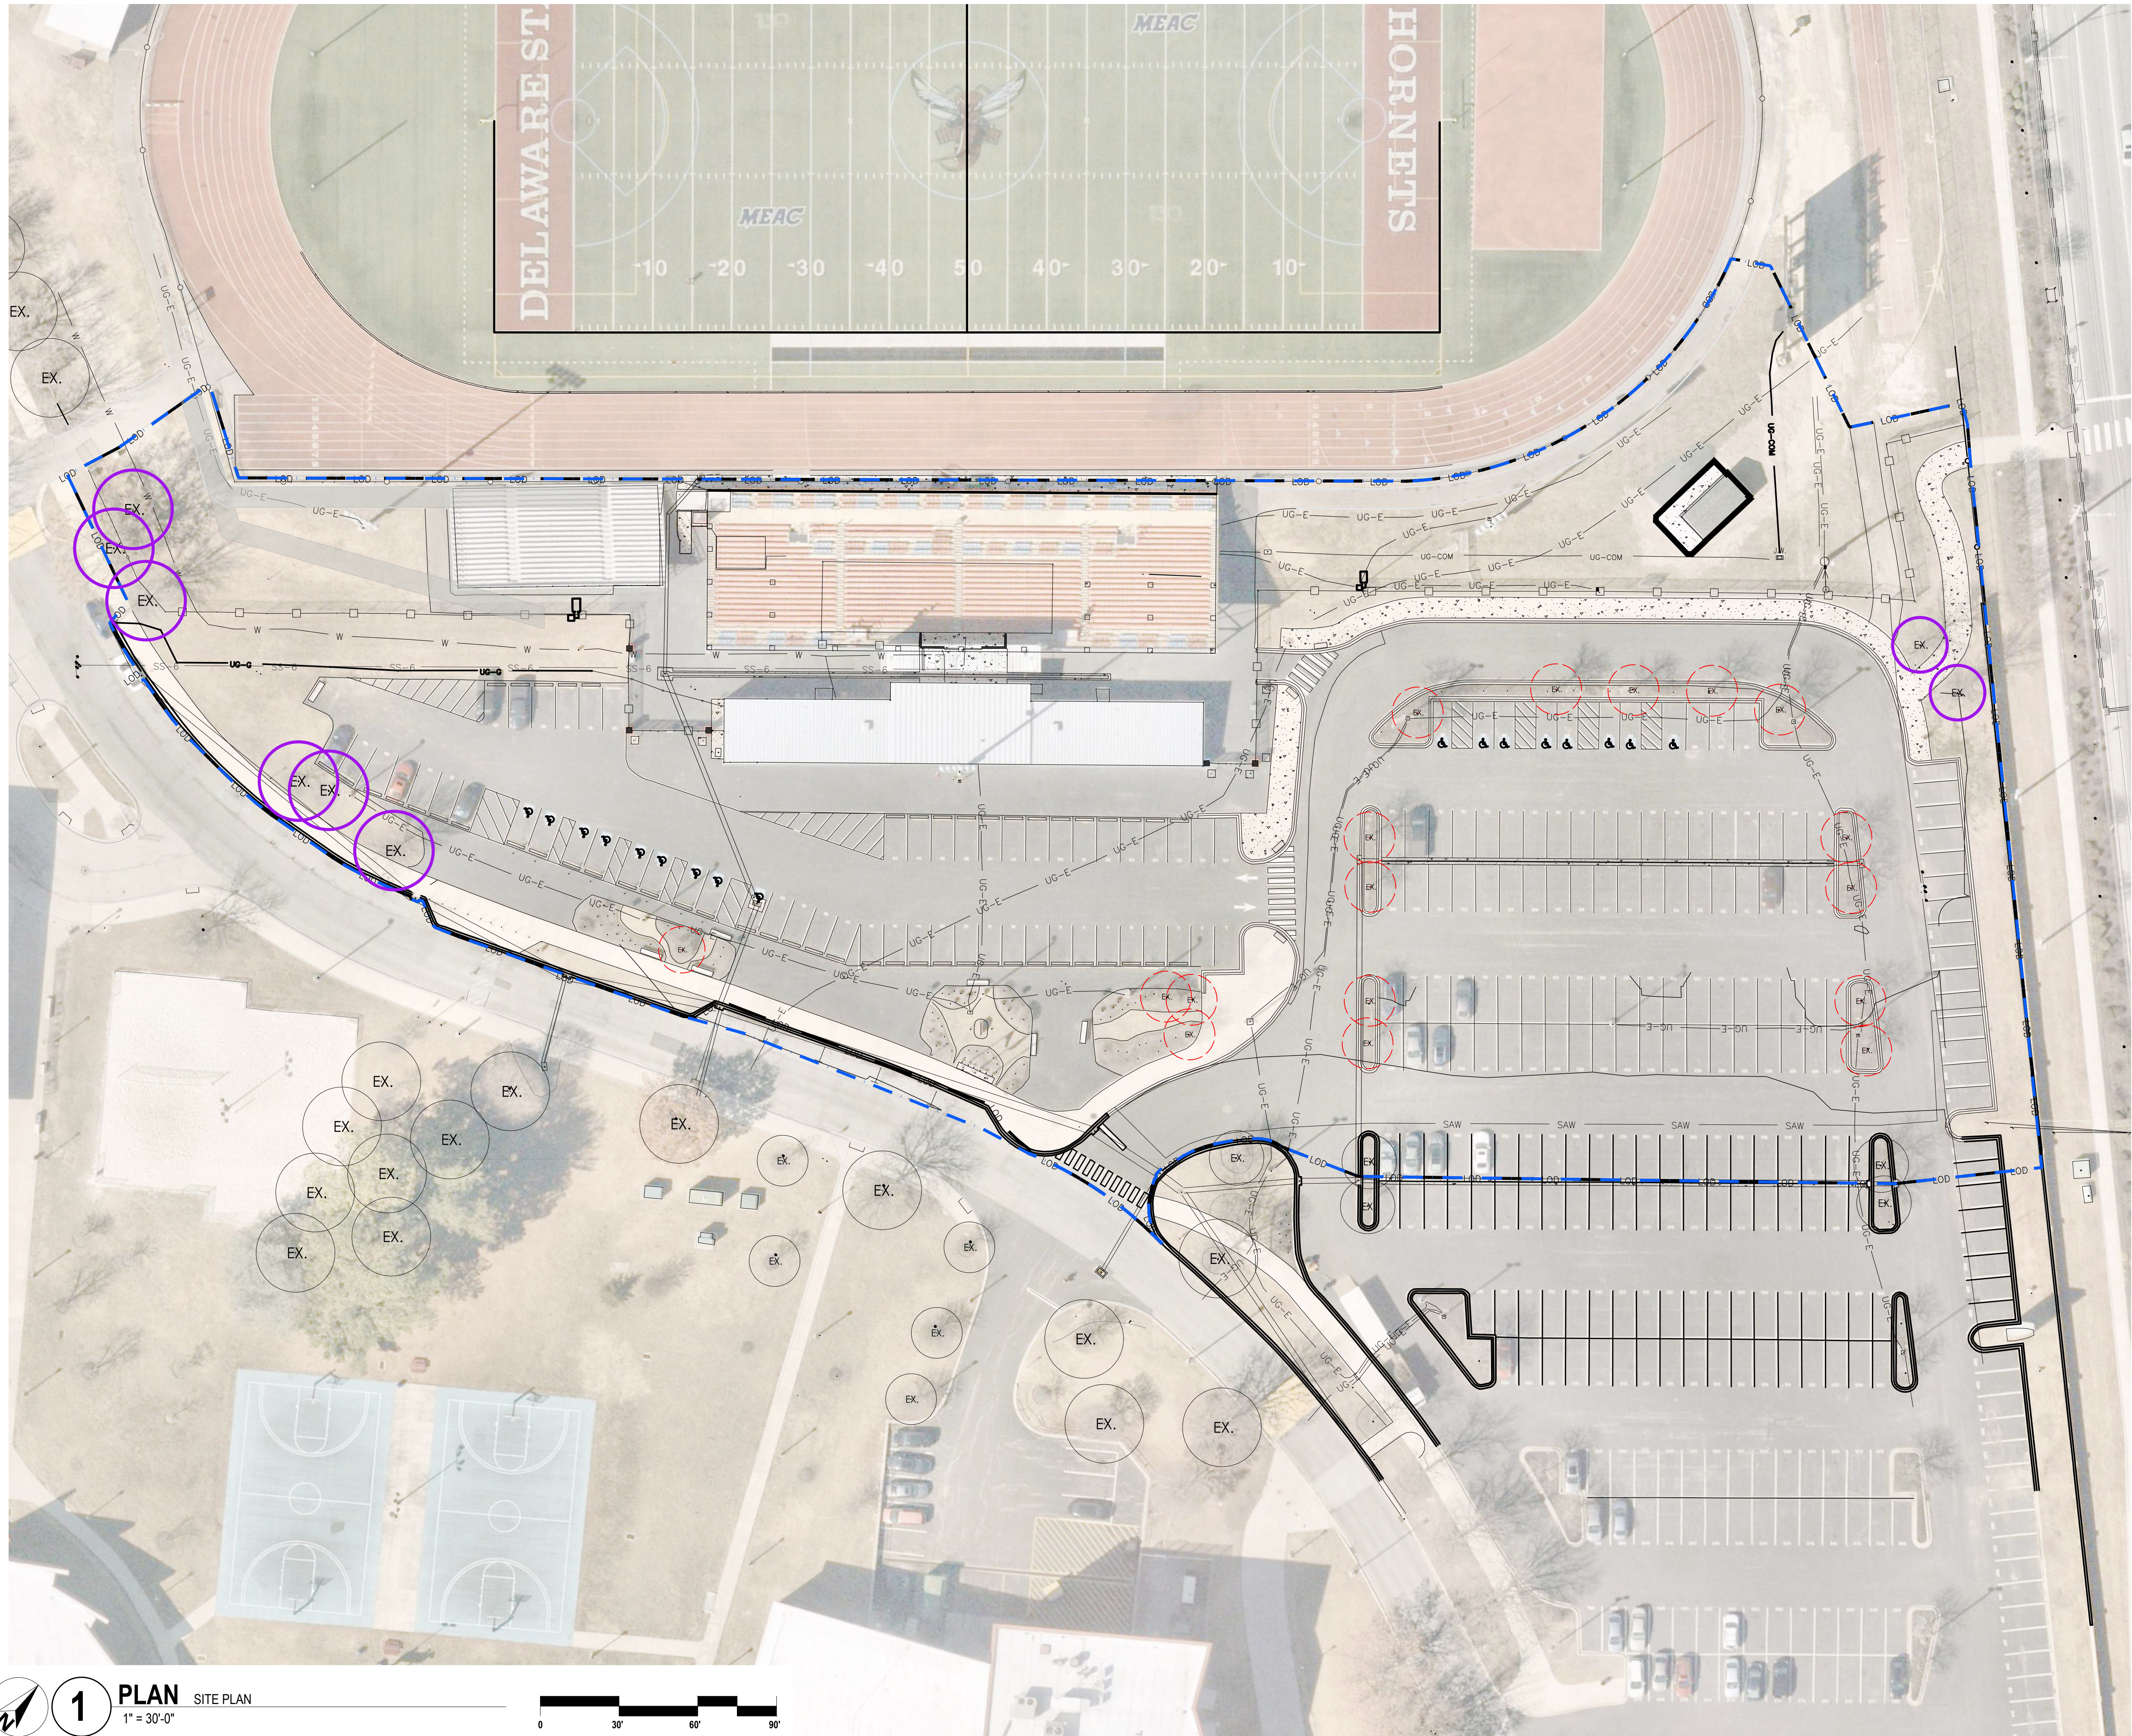

COMPLIANCE CODE NOTES:

Tree Density Worksheet	
Total Lot Area:	171,190.80 S.F.
Total Area of Woodlands on Site:	0.00 S.F.
Total Area of Woodlands to be Preserved (must be >= 50%):	0.00 S.F.
Non - Woodland Area (site area minus area of preserved woodland):	171,190.80 S.F.
New Tree Plantings Required (@ 1 tree per 3000 square feet of non-woodland area on site):	57.06 = 58
Tree Plantings Proposed:	

Caliper Dimension	Number of Trees Removed	Trees Required	Caliper dimension at Planting
25" or larger	5 trees	5 trees	3"
17" to 24"	3 trees	3 trees	3"
9" to 16"	3 trees	3 trees	3"
8" or less	2 trees	2 trees	3"

COMPLIANCE CODE SUMMARY:

17 Trees (8" caliper or less) to be removed in proposed design	34 trees (3" caliper) needed to be replaced
New tree plantings required for the full site (see tree density worksheet this sheet)	58 new trees
Existing trees onsite with a min. 2" caliper to be preserved and counted.	8 preserved trees
Total trees needed	84 new trees

PROPOSED:

New trees on site	39 new trees
New trees off site	45 new trees
39 + 45 = 84 new trees	

#	DATE	CHANGE DESCRIPTION
---	------	--------------------



**DSU ATHLETICS
TRANSFORMATION**
N. DUPONT HIGHWAY, DOVER, DE 19901
**DELAWARE STATE
UNIVERSITY**




300 SPRUCE STREET
SUITE 300
COLUMBUS, OHIO 43215

Moody Nolan PHONE: 614-461-4664

TREE REPLACEMENT




05/01/2026
24471
L0.00
Site Plan Application

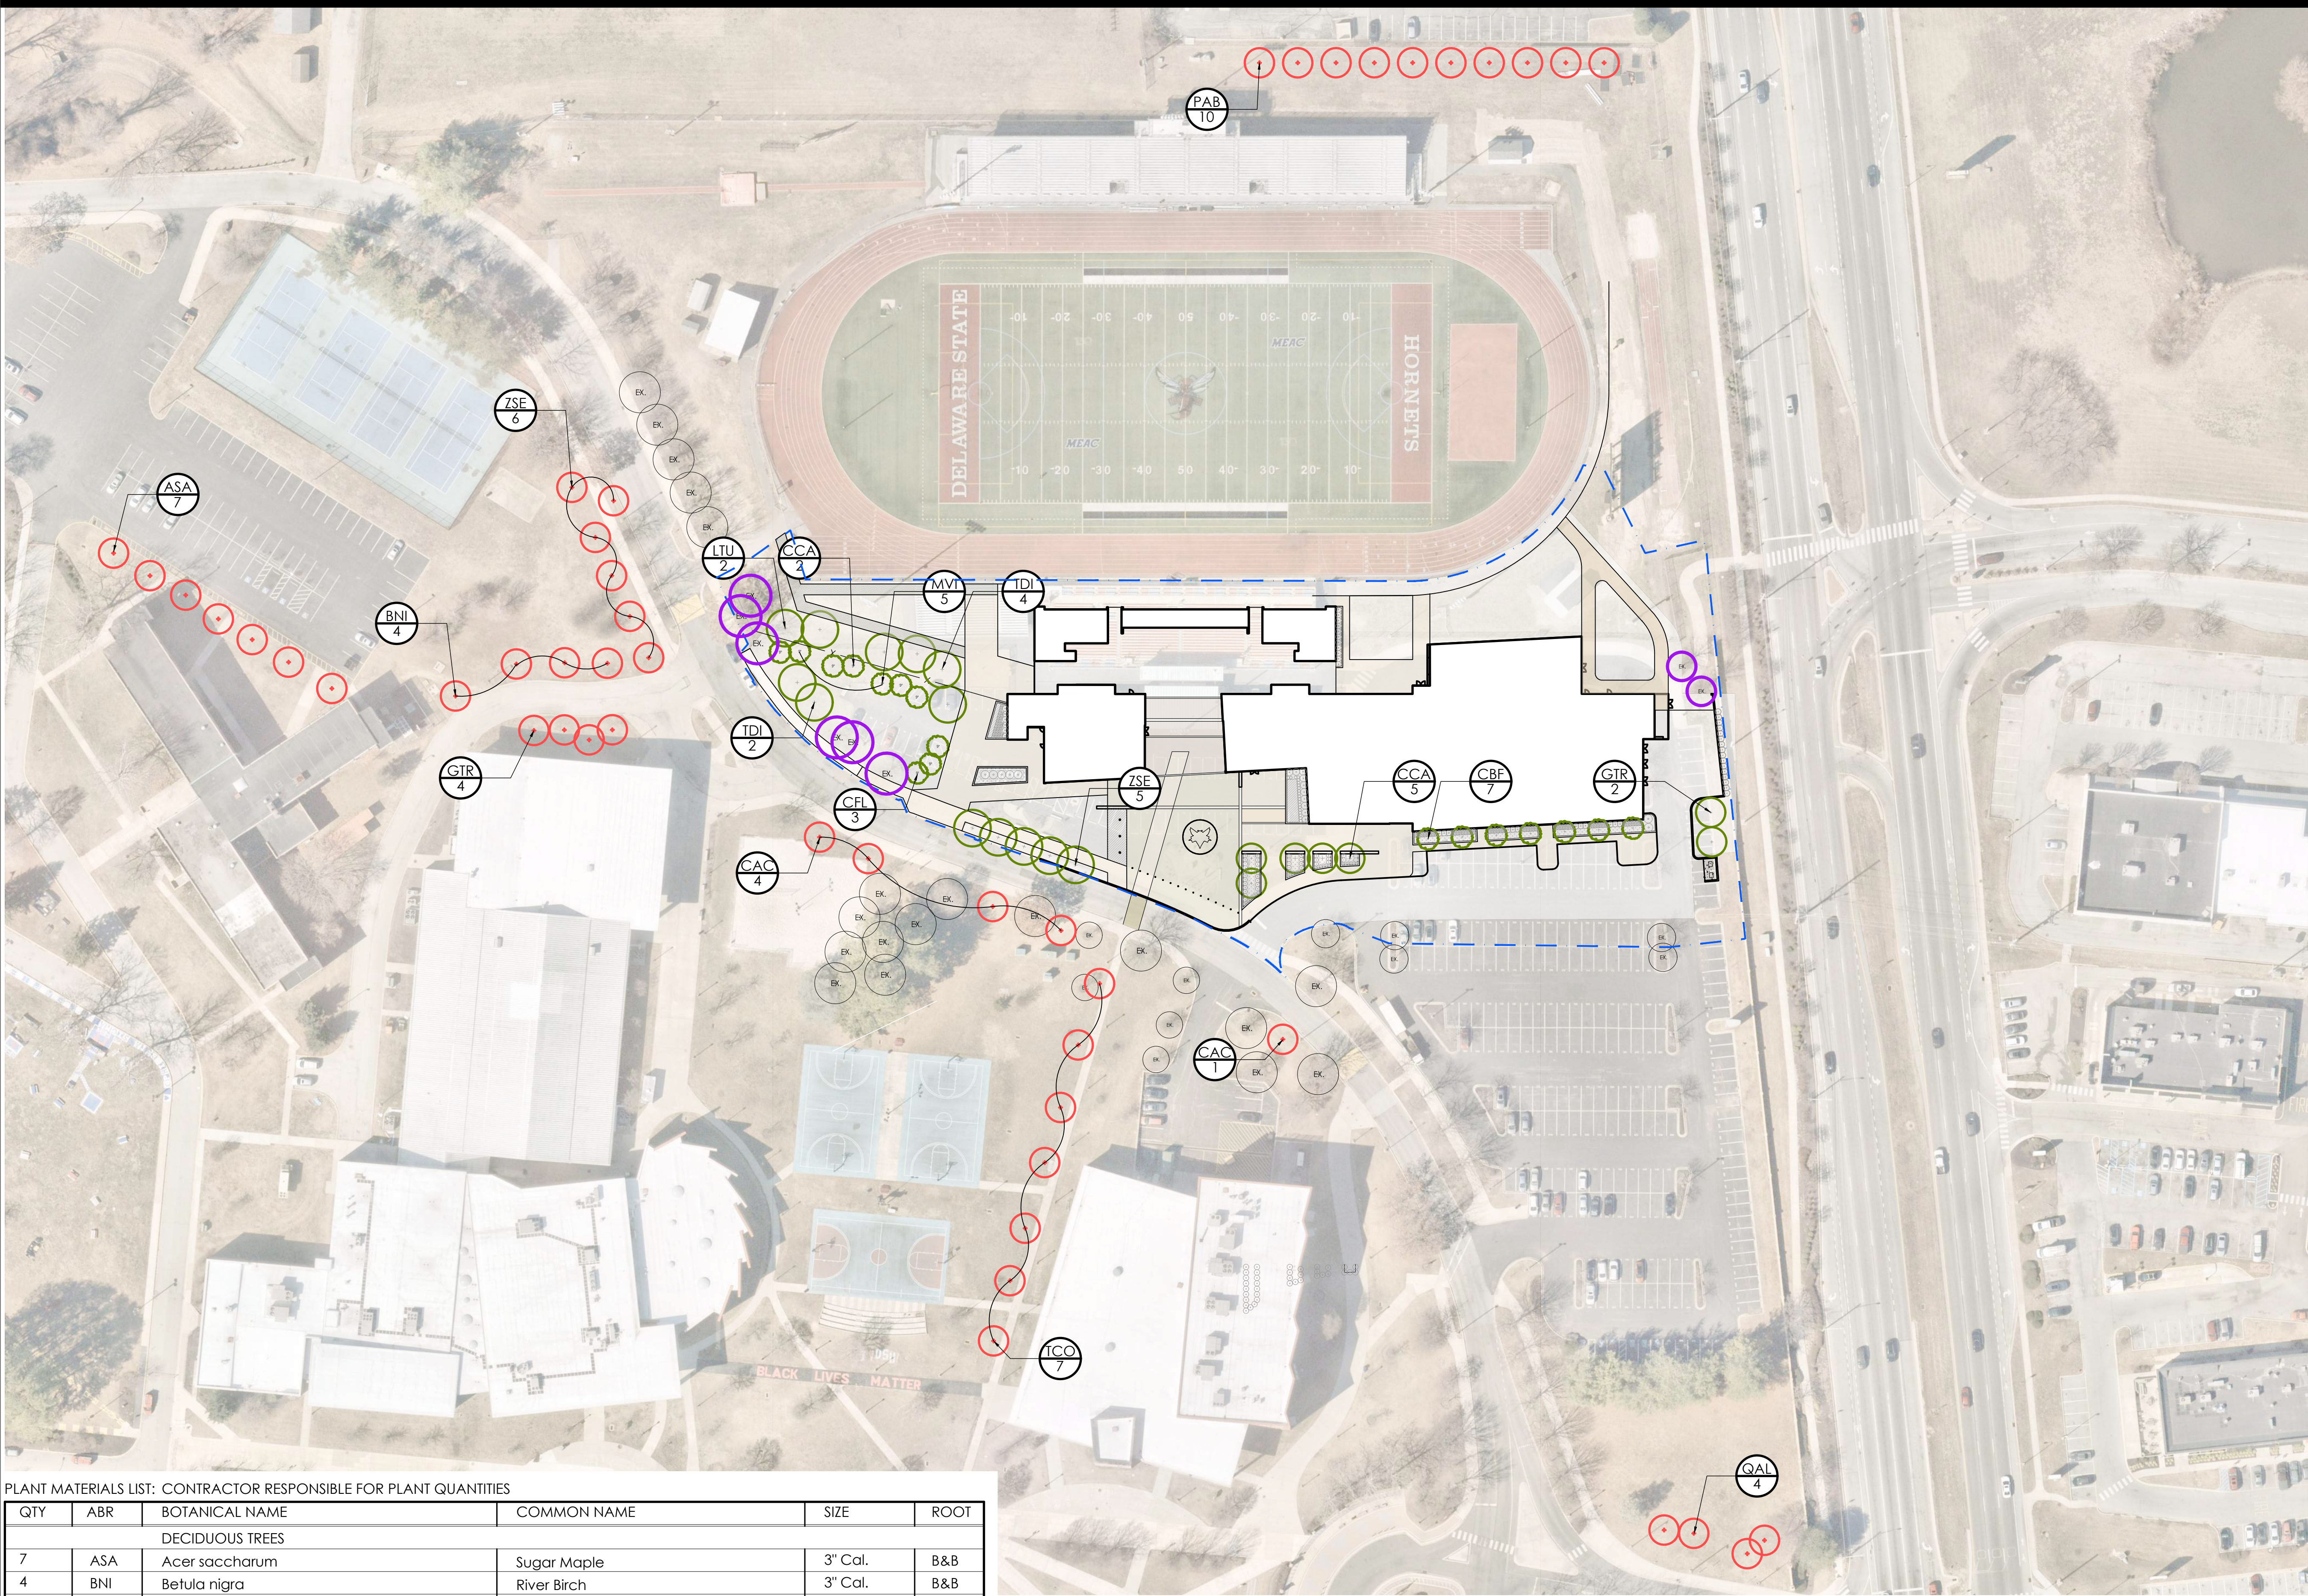

PLANT MATERIALS LIST: CONTRACTOR RESPONSIBLE FOR PLANT QUANTITIES

QTY	ABR	BOTANICAL NAME	COMMON NAME	SIZE	ROOT
DECIDUOUS TREES					
7	ASA	Acer saccharum	Sugar Maple	3" Cal.	B&B
4	BNI	Betula nigra	River Birch	3" Cal.	B&B
5	CAC	Carpinus caroliniana	American Hornbeam	3" Cal.	B&B
7	CBF	Carpinus betulus 'Fastigiata'	Columnar Eastern Hornbeam	3" Cal.	B&B
2	LTU	Liriodendron tulipifera	Tulip Tree	3" Cal.	B&B
6	GTR	Gleditsia triacanthos	Honeylocust	3" Cal.	B&B
4	QAL	Quercus alba	White Oak	3" Cal.	B&B
7	TCO	Tilia cordata	Littleleaf Linden	3" Cal.	B&B
6	TDI	Taxodium distichum	Bald Cypress	3" Cal.	B&B
11	ZSE	Zelkova serrata	Zelkova	3" Cal.	B&B
EVERGREEN TREES					
10	PAB	Picea Abies	Norway Spruce	3" Cal.	B&B
ORNAMENTAL TREES					
7	CCA	Cercis canadensis	Eastern Redbud	6'-7' Hgt.	B&B
3	CFL	Cornus florida	Flowering Dogwood	6'-7' Hgt.	B&B
5	MVI	Magnolia virginiana	Sweetbay Magnolia	6'-7' Hgt.	B&B

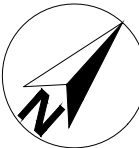

1 PLAN SITE PLAN
1" = 30'-0"



#	DATE	CHANGE DESCRIPTION
---	------	--------------------



**DSU ATHLETICS
TRANSFORMATION**
N. DUPONT HIGHWAY, DOVER, DE 19901

**DELAWARE STATE
UNIVERSITY**



300 SPRUCE STREET
SUITE 300
COLUMBUS, OHIO 43215

Moody Nolan PHONE: 614-461-4664

TREE REPLACEMENT



05/01/2026

24471

L0.01

Site Plan Application